



ISSUED FOR PRESENTATION
NOVEMBER 9, 2011


KELLER SPRINGS CLUBHOUSE
ADDISON, TX

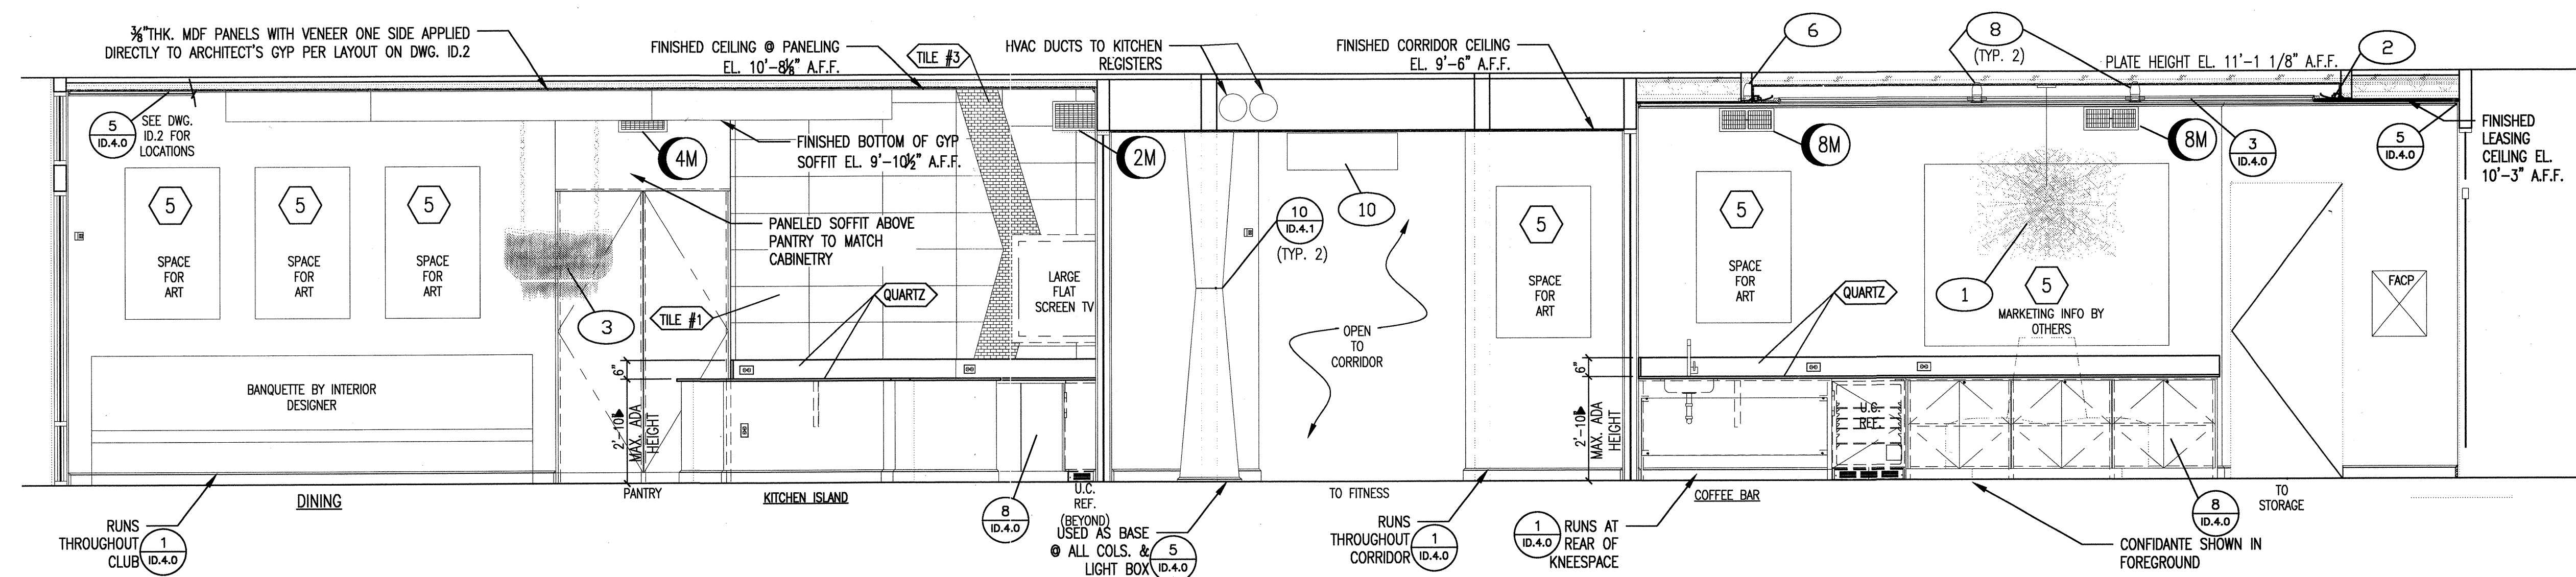

1 SECTION THRU CLUB, CORRIDOR & LEASING
3/8" = 1'-0"

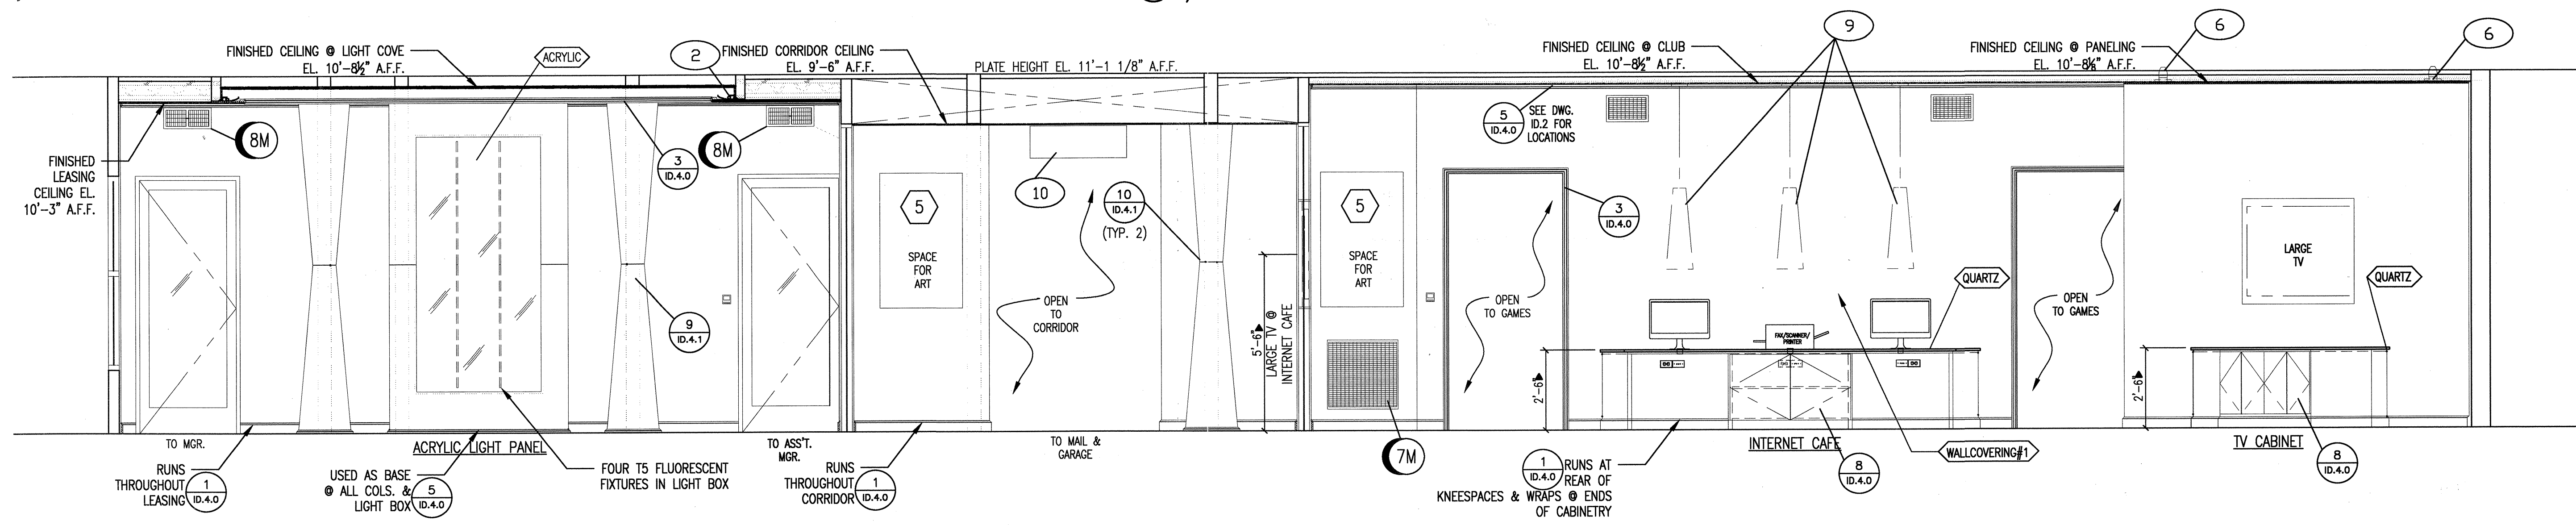

2 SECTION THRU LEASING, CORRIDOR & CLUB
3/8" = 1'-0"

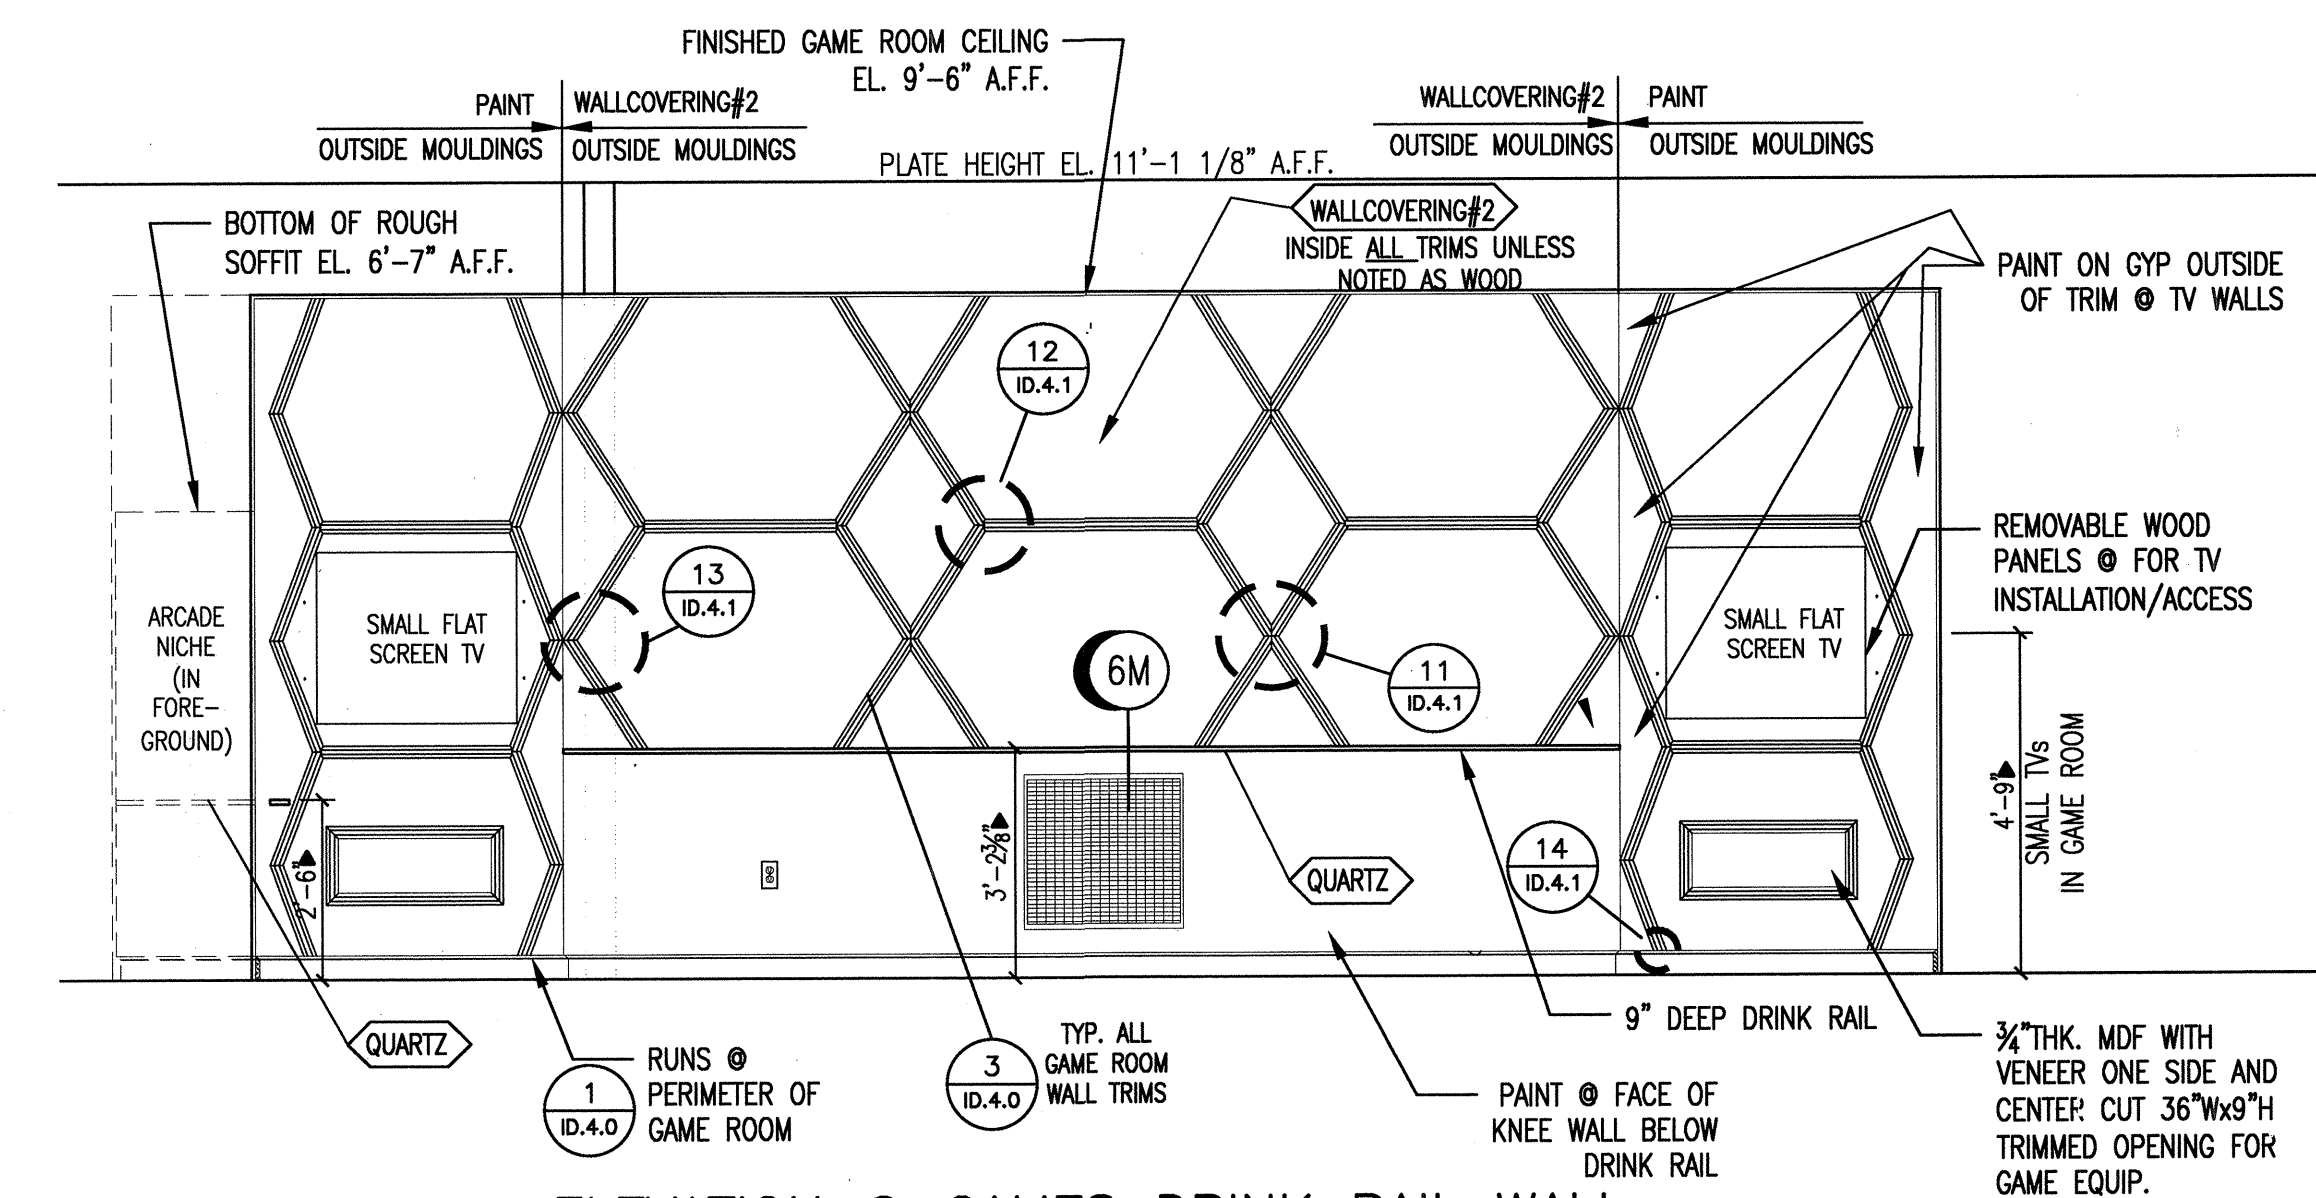

3 ELEVATION @ GAMES DRINK RAIL WALL
3/8" = 1'-0"

SECTIONS & ELEVATION

© 2011 M. FORD & ASSOCIATES INC.
THIS DOCUMENT IS PUBLISHED AS AN INSTRUMENT OF SERVICE AND IS GIVEN IN CONFIDENCE. IT REMAINS THE PROPERTY OF M. FORD & ASSOCIATES, INC. AND THE INFORMATION CONTAINED WITHIN MAY NOT BE REPRODUCED, COPIED, OR DISCLOSED WITHOUT THE WRITTEN CONSENT OF M. FORD & ASSOCIATES, INC. HOUSTON, TEXAS



m. ford & associates
interior design
99 detersing street
suite 165
houston, tx 77007
phone 713-630-0800
fax 713-630-0814
mford@mfordassociates.com
www.mfordassociates.com

drawn by: Queen of the World

SHEET NO.

ID.5