
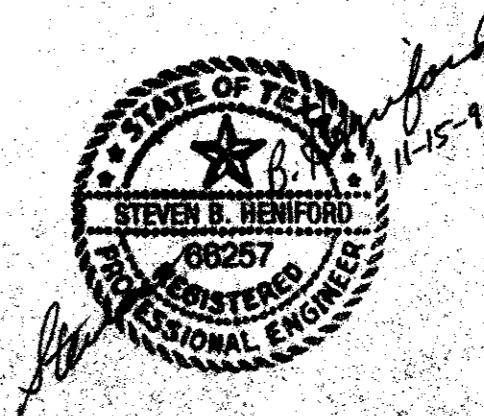


MATCH LINE (SEE BELOW)

MATCH LINE (SEE ABOVE)

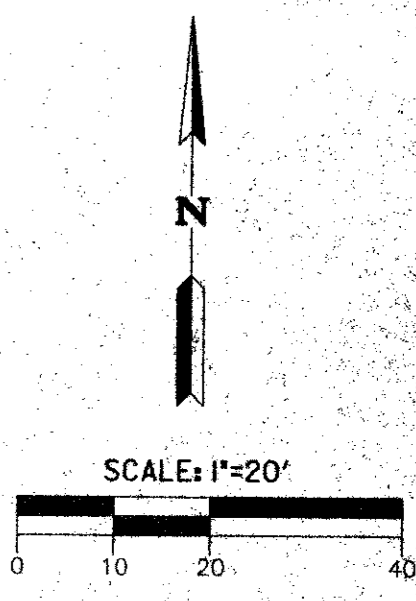

KELLER SPRINGS ROAD NORTH DALLAS TOLLWAY INTERSECTION IMPROVEMENTS UTILITY LAYOUT			
TOWN OF ADDISON, TEXAS			
RUST LICHTER/JAMESON			
<small>Consulting Engineers, Scientists and Planners 400 W. Mockingbird Lane, Suite 500, Dallas, Texas 75244</small>			
JOB NO. 87515.001	DATE Nov. 8 1995	DRAWN BY C.H.B.	CHECKED BY T.S.B.
CAD FILE KS-UTIL.dgn	DATE Nov. 8 1995	SCALE 1" = 20'	SHEET 7 OF 14