


NOTE:
 THE CONCRETE MIX USING TYPE III CEMENT SHALL BE DESIGNED TO ALLOW THE SECTION TO BE OPENED TO TRAFFIC AFTER A MAXIMUM CURE TIME OF 12 HOURS.

TYPICAL PAVEMENT SECTION

SCALE: HOR. 1/4" = 1'
 VERT. 1" = 1'

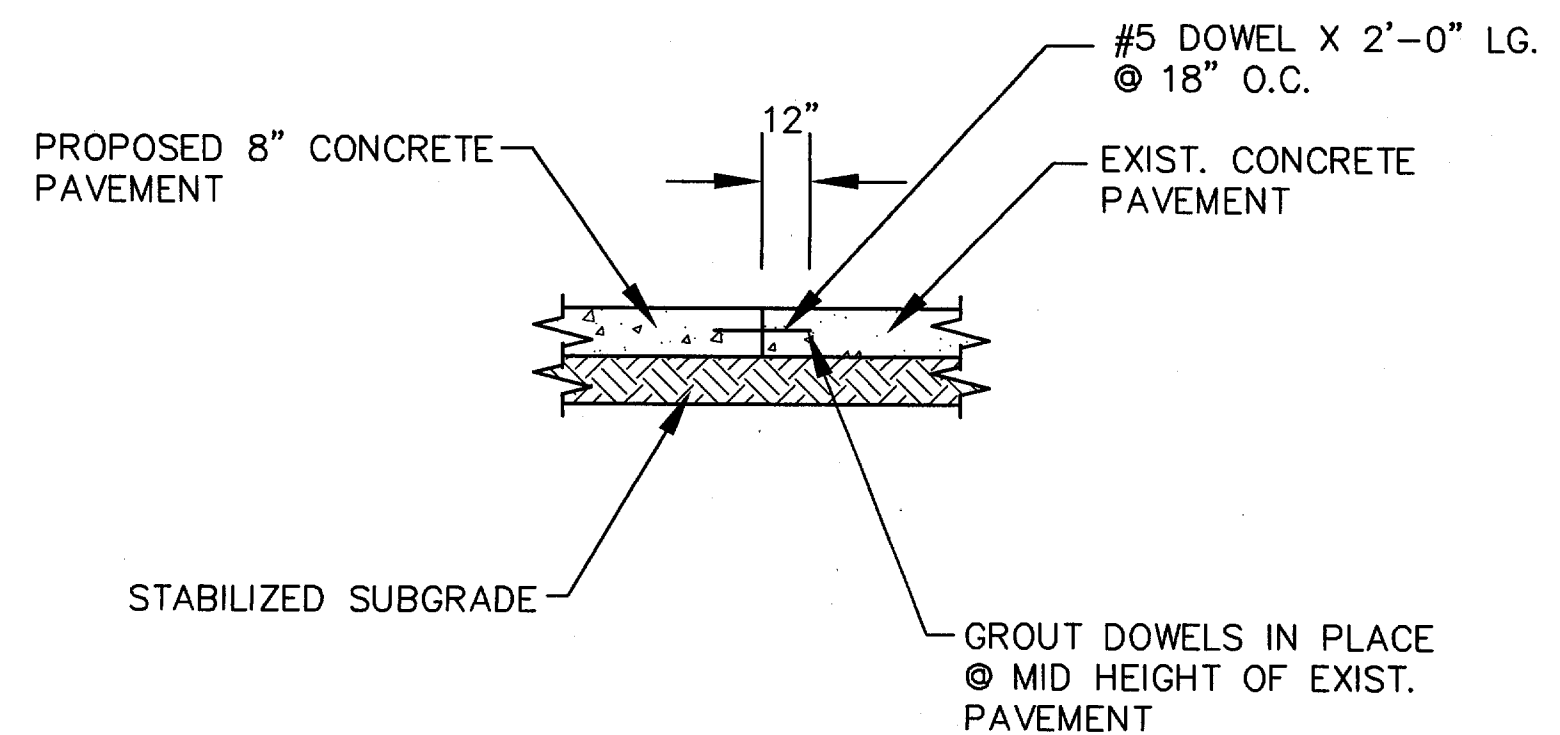

CONSTRUCTION JOINT TO EXISTING CONCRETE PAVEMENT

SCALE: 1/4" = 1'

c:\prou-h14\add97277\cad\0-tailse.dwg Tue Apr 13 16:15:21 1999 CADMAN


NO.	REVISION	BY	DATE

DESIGNED: **DEB**
 DRAWN: **JPS**
 CHECKED: **JRP**

TOWN OF **ADDISON**

SCALE: AS SHOWN
 DATE: APR 1999

TEAGUE NALL AND PERKINS
 CONSULTING ENGINEERS
 915 Florence Street Fort Worth, Texas 76102 (817) 336-5773
 2001 West Irving Blvd. Irving, Texas 75061 (972) 254-1765

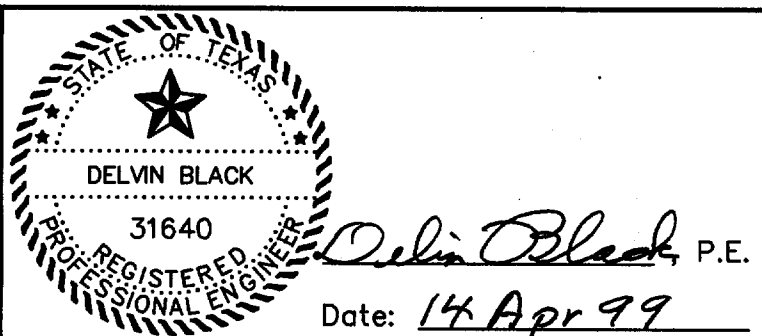

TOWN OF ADDISON, TEXAS
 KELLER SPRINGS ROAD/QUORUM DRIVE
INTERSECTION IMPROVEMENTS
 MISCELLANEOUS DETAILS
 SHEET 2

TNP PROJECT: ADD97277
 SHEET: **11**
 OF: 20