




PHASING FOR CONSTRUCTION OF EAST PAVEMENT TIE INS

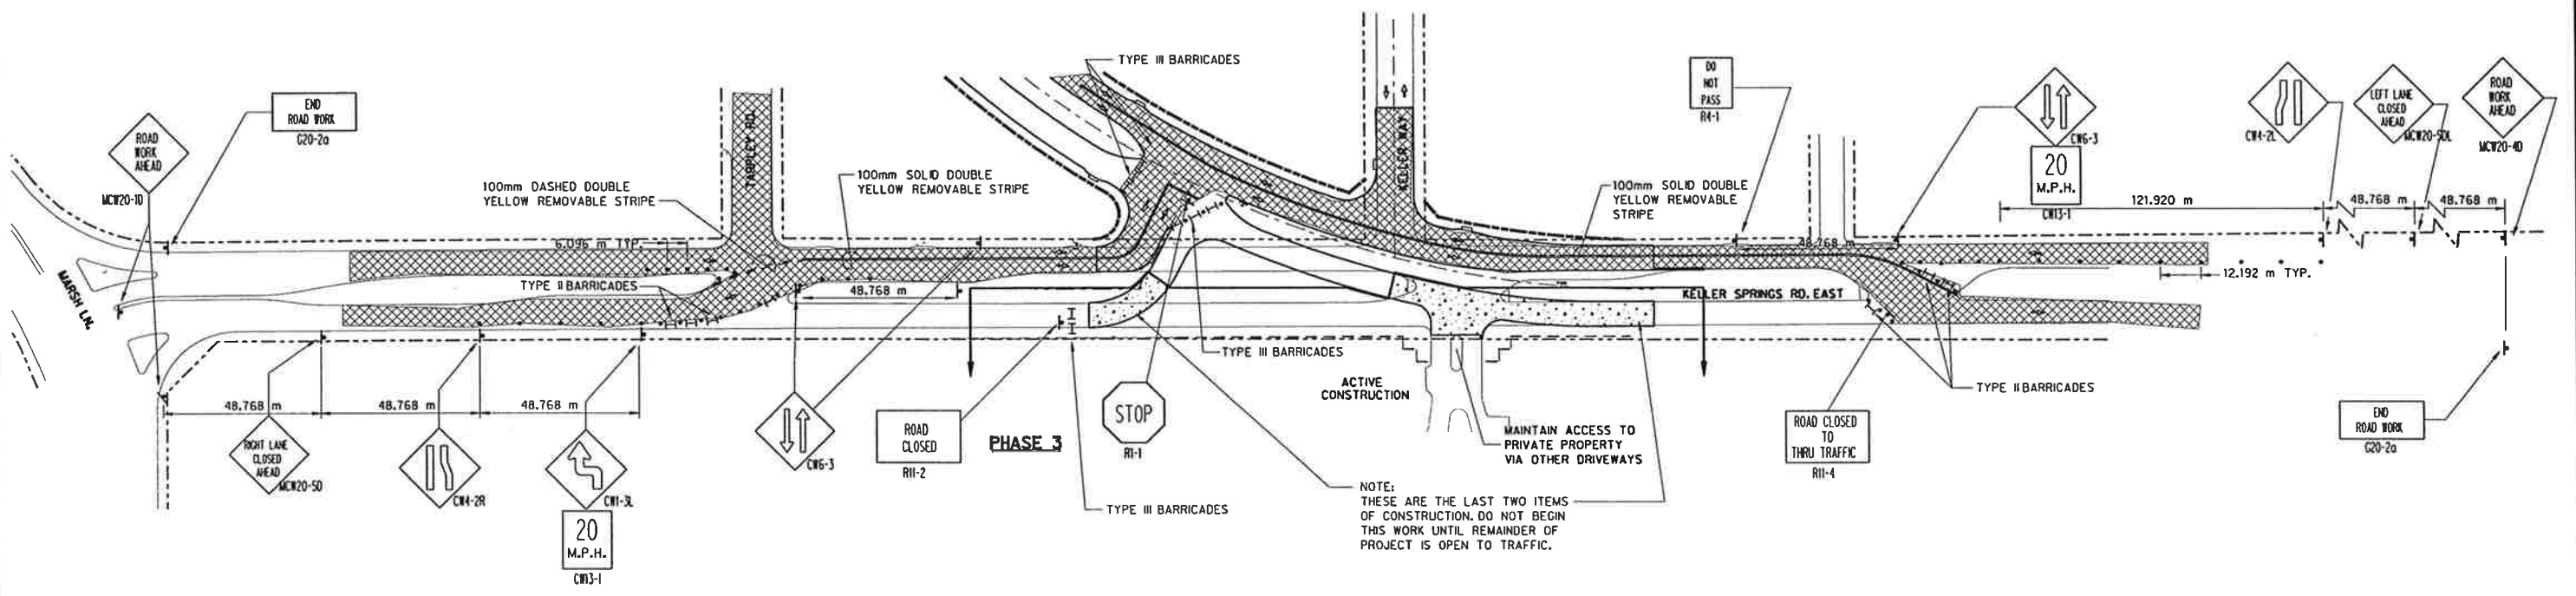

NOTE:
THESE ARE THE LAST TWO ITEMS
OF CONSTRUCTION. DO NOT BEGIN
THIS WORK UNTIL REMAINDER OF
PROJECT IS OPEN TO TRAFFIC.

LEGEND

- CHANNELIZING DEVICE
- |- TYPE II OR III BARRICADE AS NOTED
- ⚠ WARNING SIGN & POST
- ▨ TRAFFIC
- ▨ CONSTRUCTION

M. J. Romanowski
8/14/97

TRAFFIC CONTROL PLAN						
KELLER SPRINGS ROAD						
DALLAS COUNTY, TEXAS						
TEXAS DEPARTMENT OF TRANSPORTATION						
 Half Associates ENGINEERS · ARCHITECTS · SCIENTISTS · PLANNERS · SURVEYORS						
DESIGN	DRAWN	NOTES	FED. NO. DIV. NO.	STATE	FEDERAL AID PROJECT NO.	SHEET NO.
	CADD		#	TEXAS	STP #6 (R08 MM)	XX
DATE	FILE	SCALE	STATE DIST. NO.	COUNTY	CONTROL SECTION NO.	HIGHWAY NO.
JULY 1998	708179F-4	1:500 HORIZ.	18	DALLAS	0918 48	222 CS