



M&F DEVELOPMENT
CO. INC.
VOL 90081
Pg 3202

M&F DEVELOPMENT
CO. INC.
VOL 90081
Pg 3202

M&F DEVELOPMENT
CO. INC.
VOL 90081
Pg 3202



CURVE DATA				
CV.	A	R	T	L
1	108°35'15"	8.99m	12.51m	17.04m
2	77°31'51"	8.99m	7.22m	12.16m
3	78°19'51"	5.94m	4.84m	8.12m
4	97°44'18"	5.94m	6.80m	10.13m

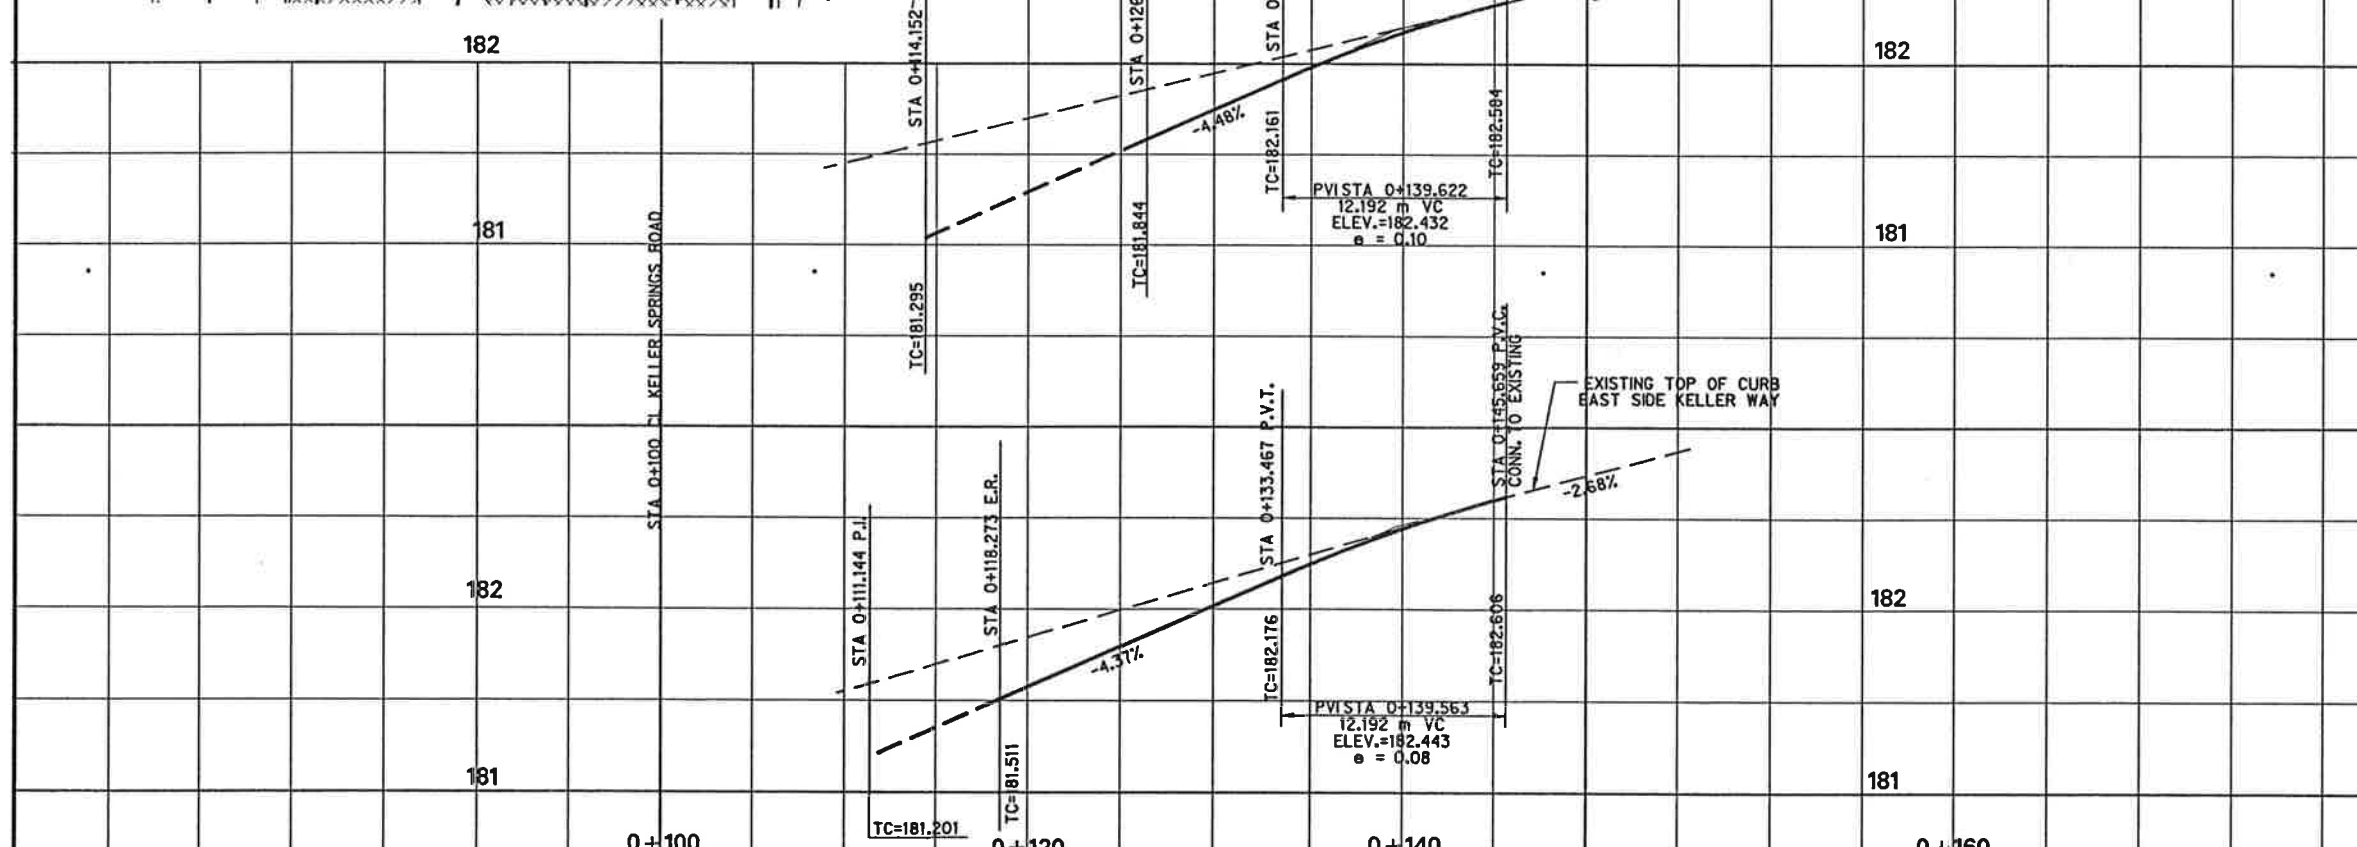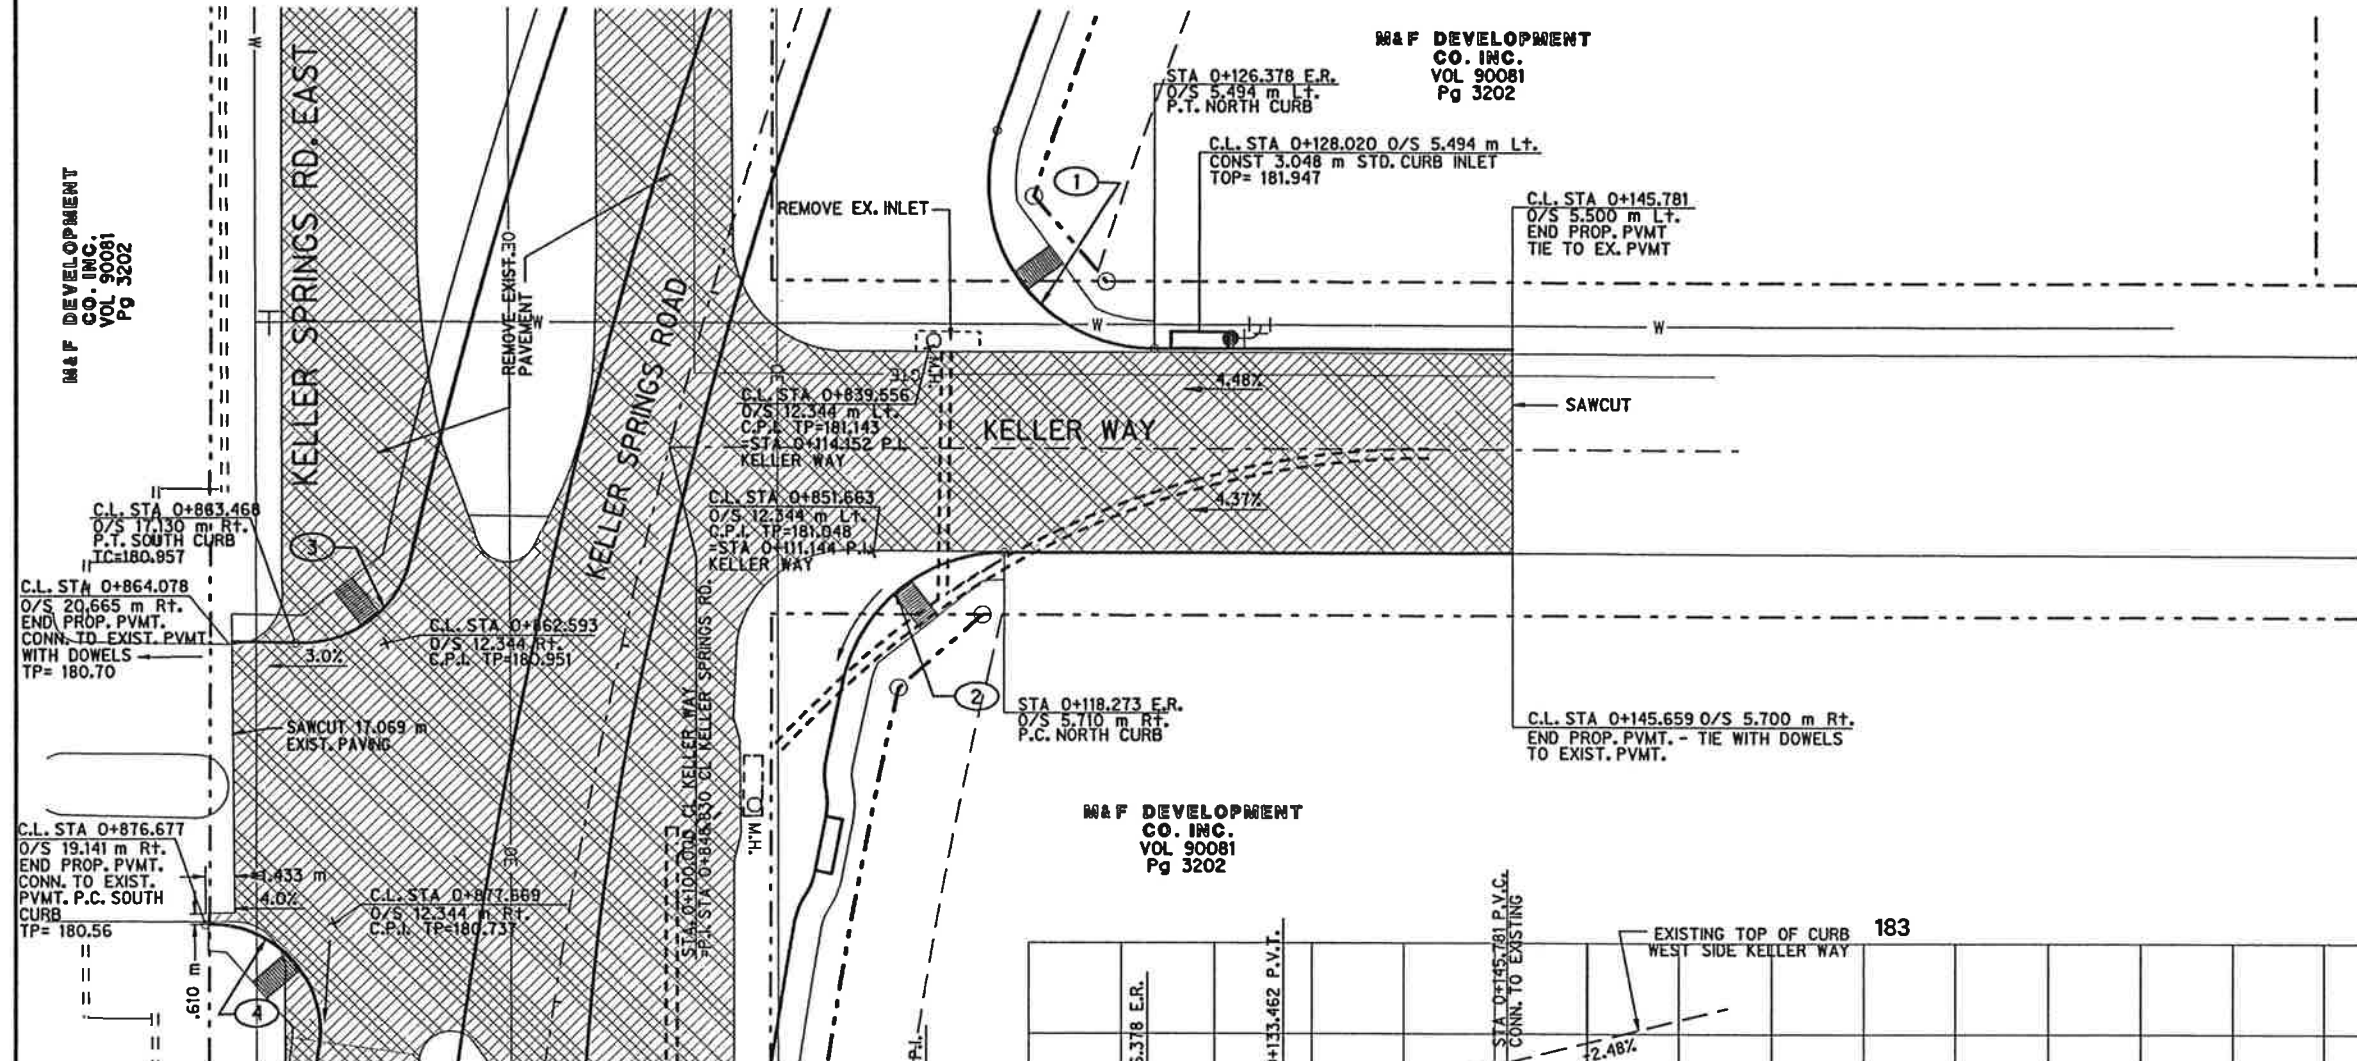

M.R.
7/1/97

KELLER WAY - PAVING
KELLER SPRINGS ROAD
DALLAS COUNTY, TEXAS
 TEXAS DEPARTMENT OF TRANSPORTATION

Half Associates
 ENGINEERS - ARCHITECTS - SCIENTISTS - PLANNERS - SURVEYORS

DESIGN	DRAWN	NOTES	FED. NO.	STATE	FEDERAL AID PROJECT NO.	SHEET NO.
			CAAD	TEXAS	STP 35 (203) 33A	10
DATE	FILE	SCALE	STATE DIST. NO.	COUNTY	SECTION NO.	HIGHWAY NO.
APR 97	78PAVB	1/2" = 10'	9	DALLAS	48	222 CB