


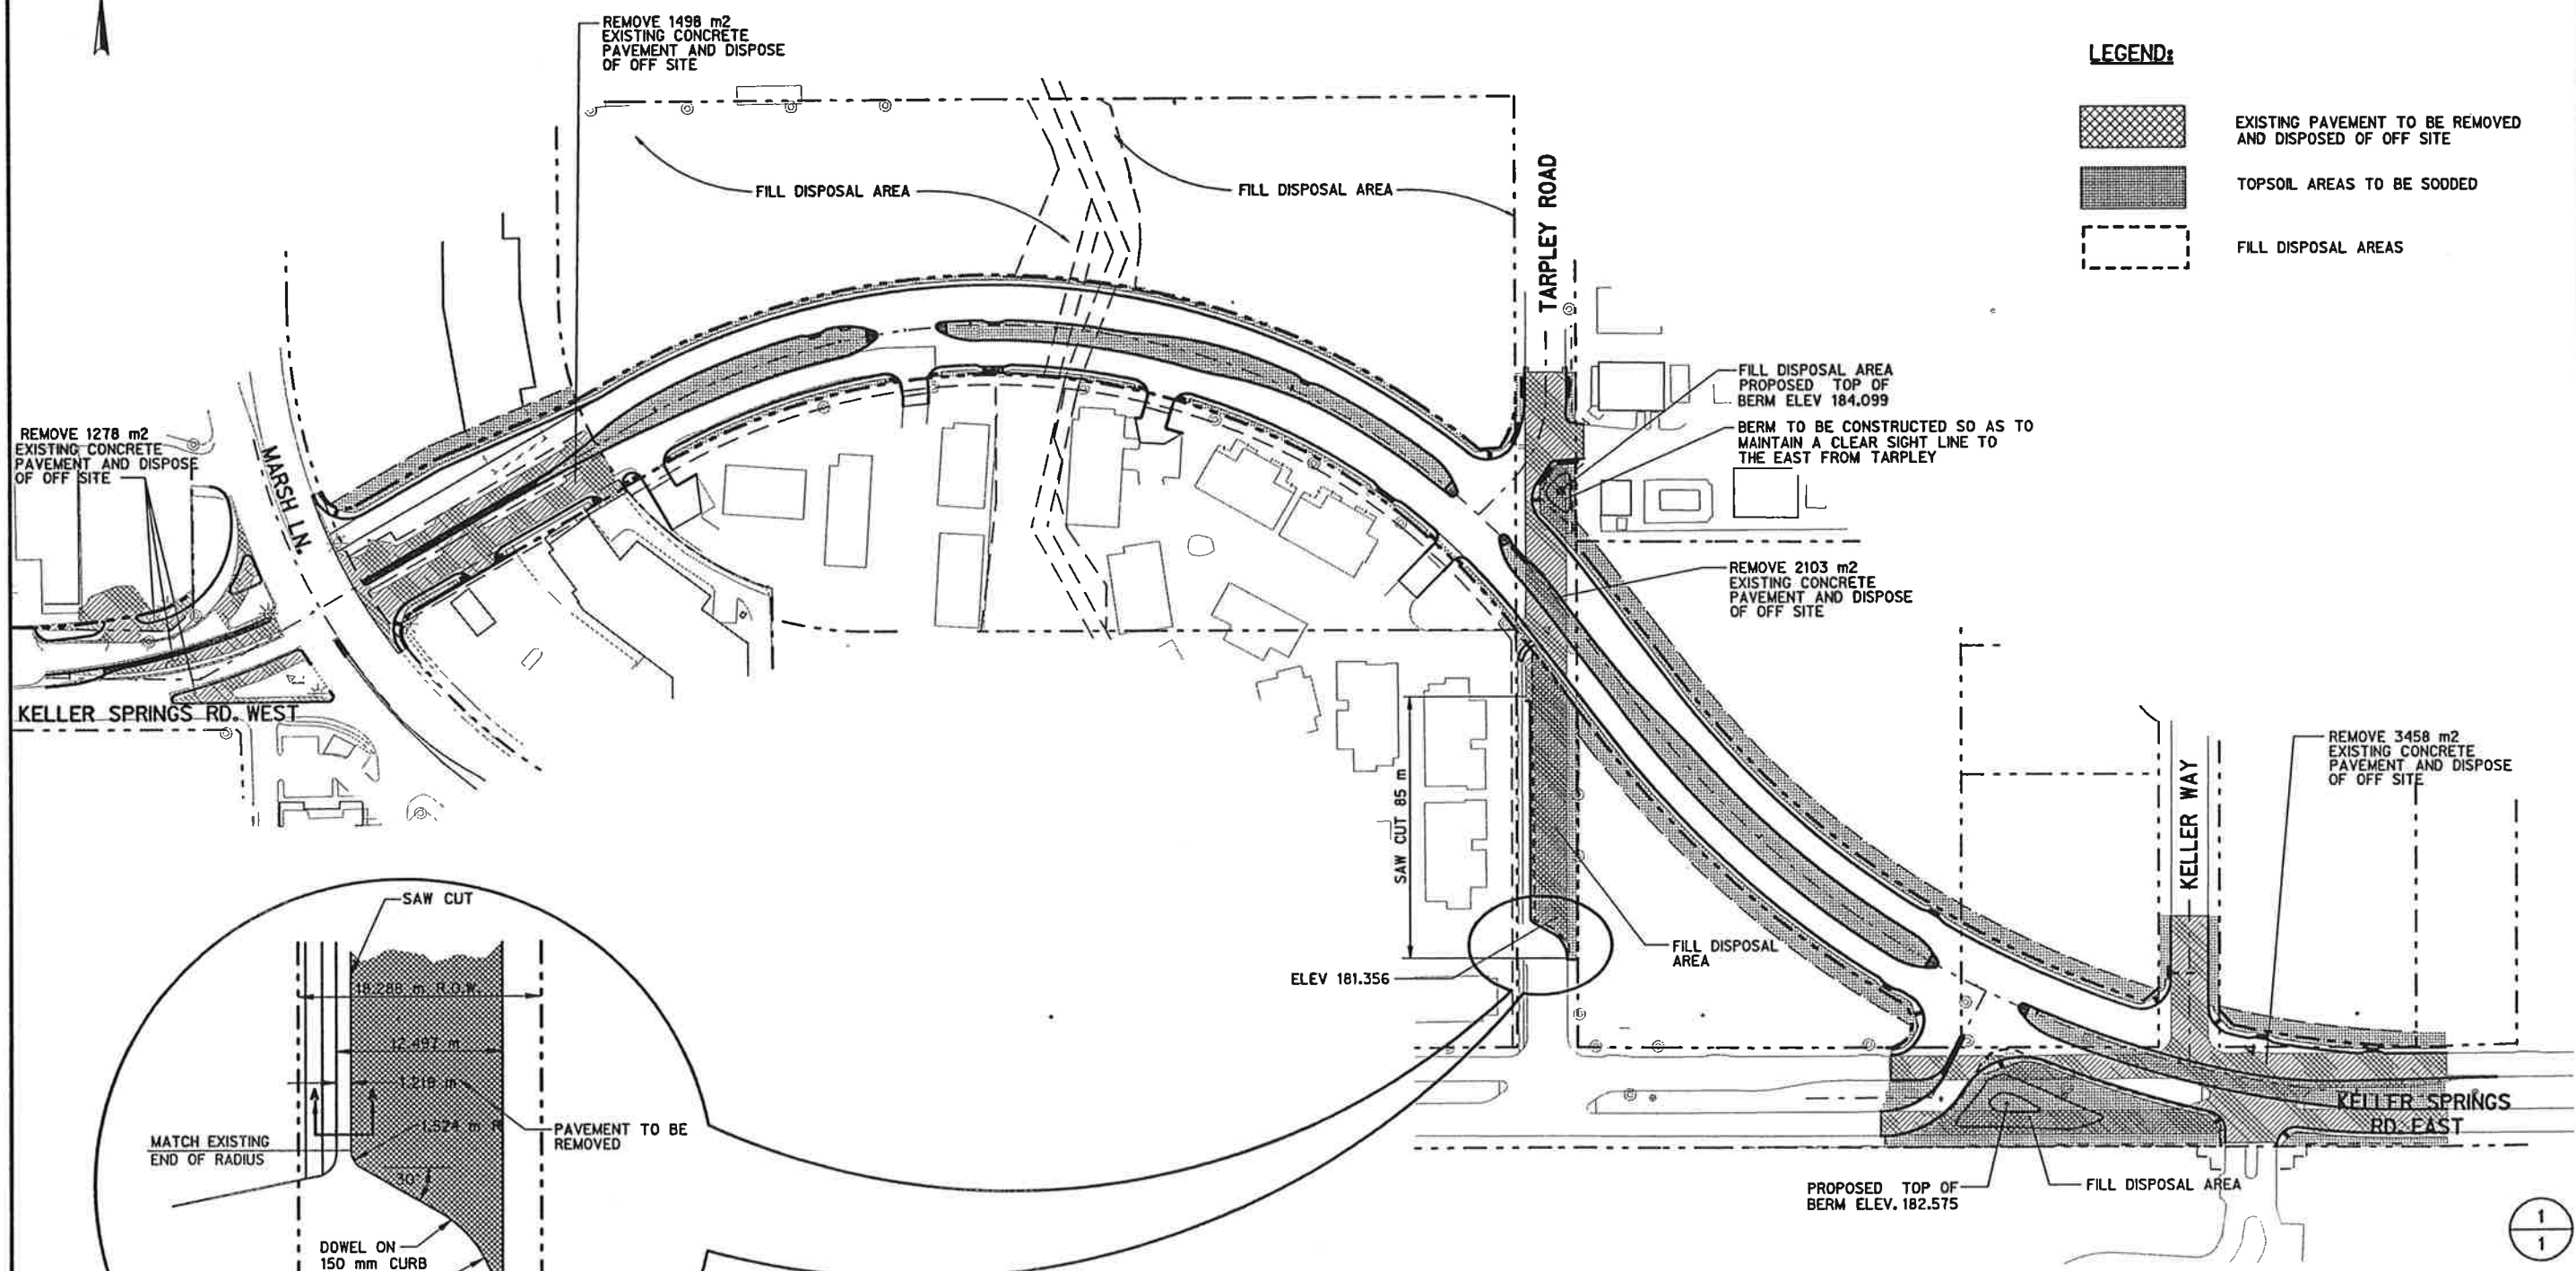




LEGEND:


-  EXISTING PAVEMENT TO BE REMOVED AND DISPOSED OF OFF SITE
-  TOPSOIL AREAS TO BE SODDED
-  FILL DISPOSAL AREAS



- NOTES:**
1. ALL SPOIL MATERIAL PLACED IN FILL DISPOSAL AREAS SHALL RECEIVE 150 mm OF TOPSOIL AND BE SEEDED AS SPECIFIED.
 2. FILL AREAS SHALL BE GRADED TO THE SATISFACTION OF THE ENGINEER AND SHALL HAVE A SMOOTH FINISH WHEN COMPLETE.



M.E. Romanowski
7/2/97

TOPSOIL AND GRASSING PLAN									
KELLER SPRINGS ROAD									
DALLAS COUNTY, TEXAS									
TEXAS DEPARTMENT OF TRANSPORTATION									
									
ENGINEERS, ARCHITECTS, SCIENTISTS, PLANNERS, SURVEYORS									
DESIGN	DRAWN	NOTES	FED. NO.	STATE	FEDERAL AID	PROJECT NO.	SHEET		
			NO.				NO.		
DATE	FILE	SCALE	STATE	COUNTY	CONTROL	SECTION	JOB	HIGHWAY	
JULY 1997	7877POL	1:500	TX	DALLAS	898	46	232	CB	