


P.G.L. LINE
(TYP. @ NORTH CURB)

P.G.L. LINE
(TYP. @ SOUTH CURB)

CROSS SECTION VIEW
LOOKING EAST (UP STATION)

CROSS SECTIONS ARE FOR CONTRACTOR'S
INFORMATION ONLY AND SHALL NOT BE
USED FOR CONSTRUCTION. REFER TO
PLANS FOR CONSTRUCTION DETAILS

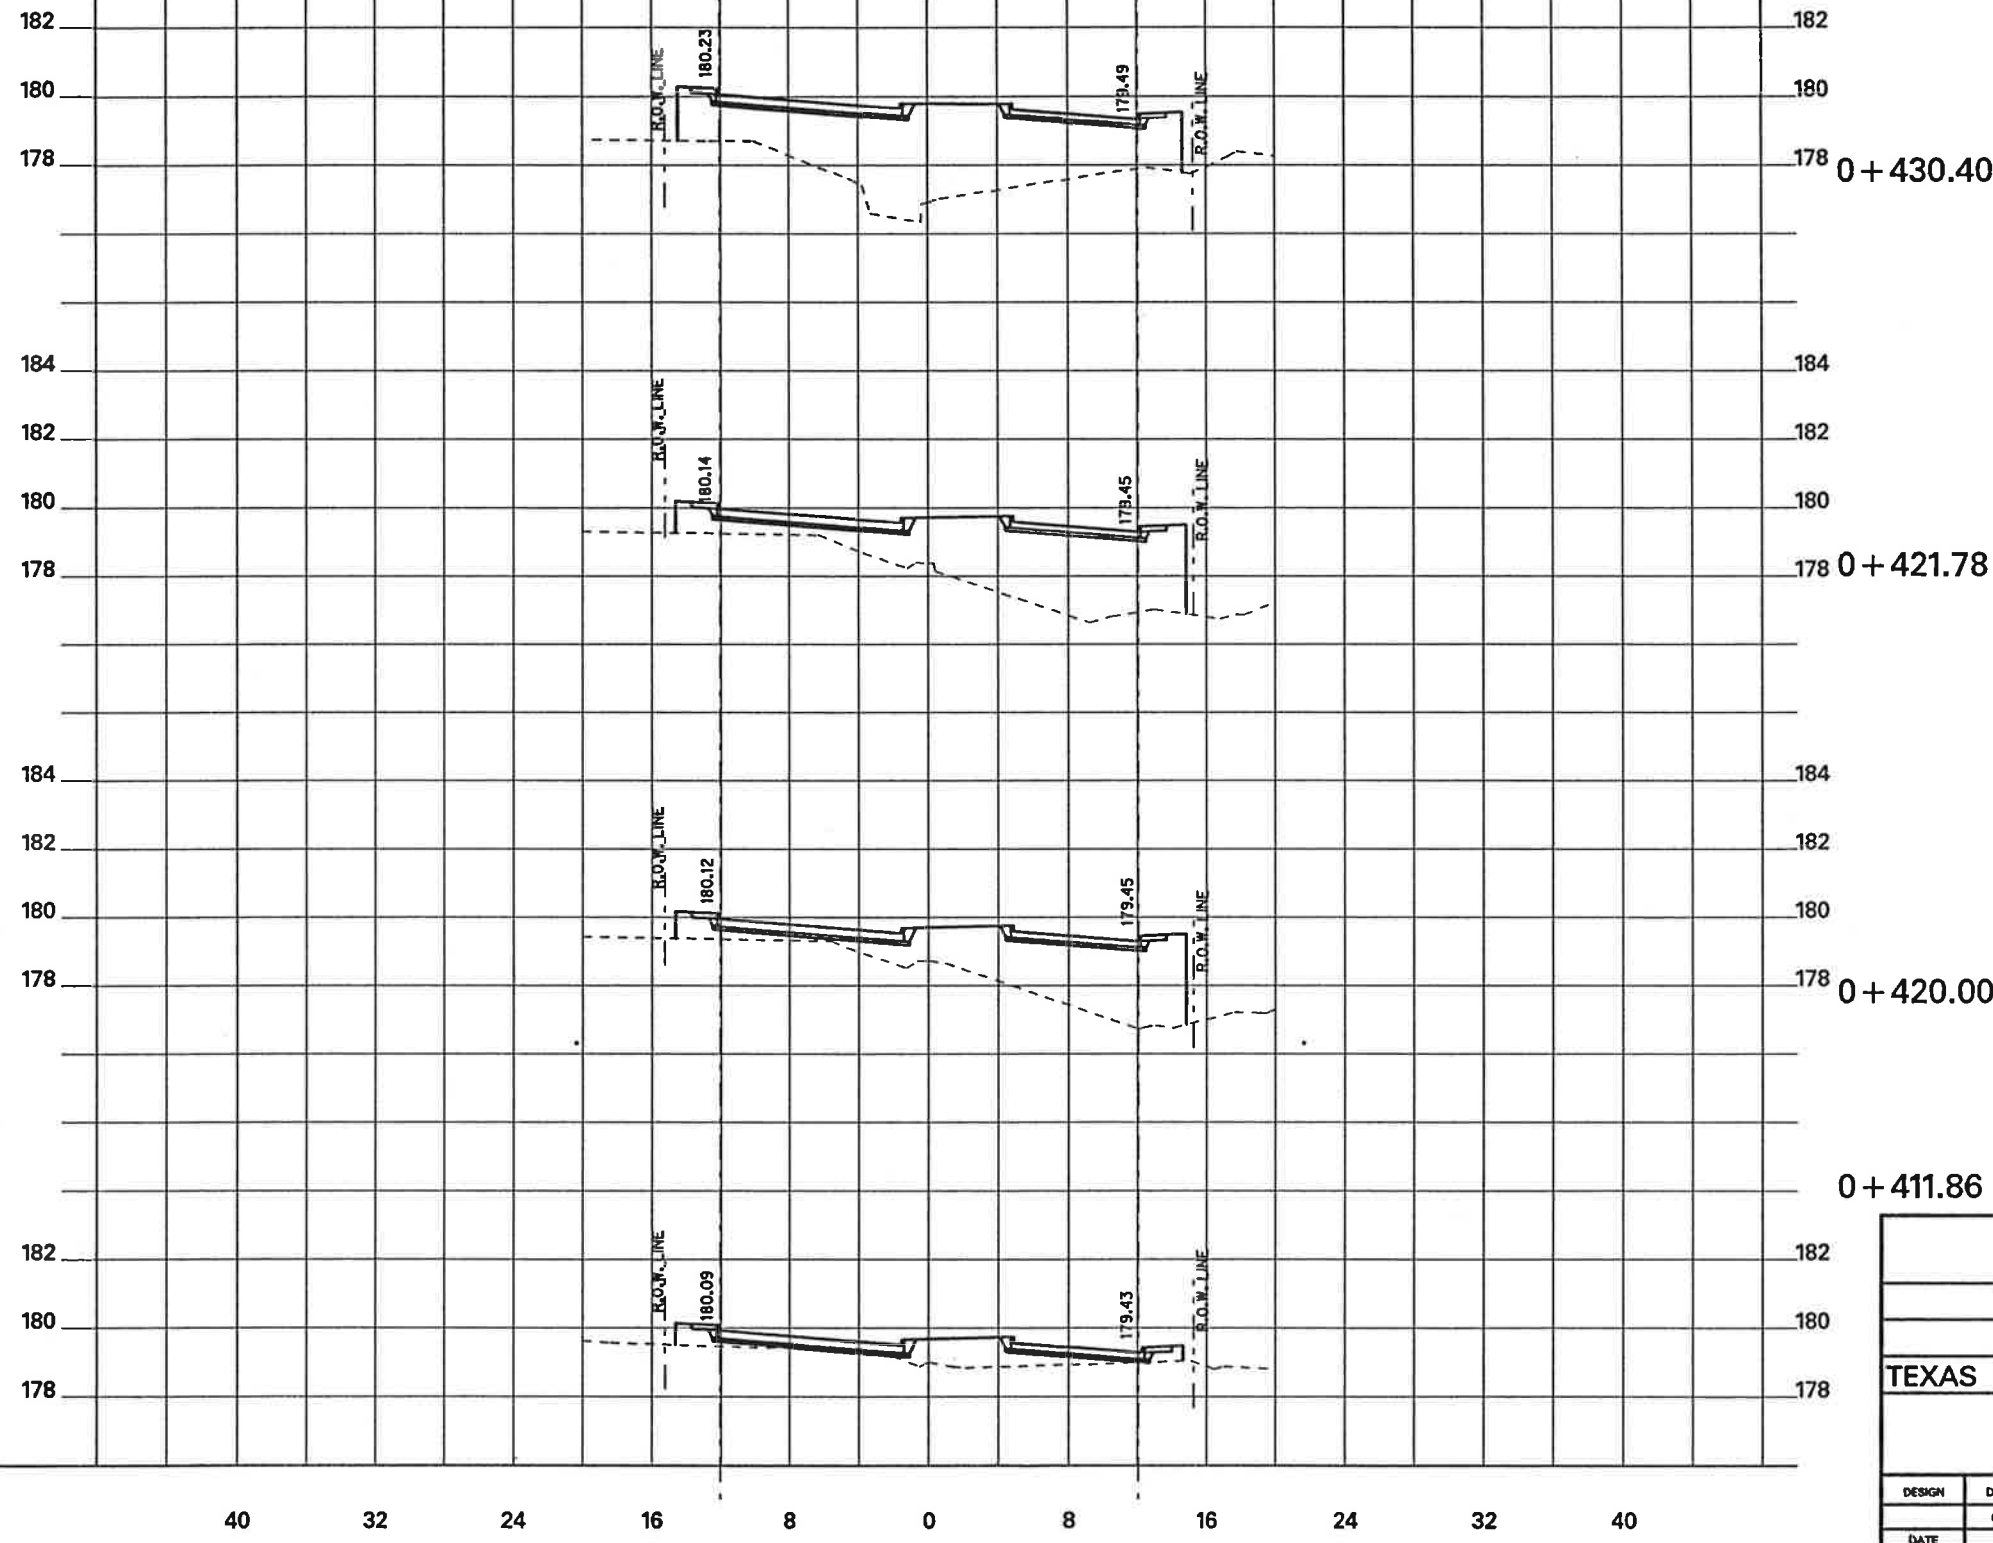

5
14

CROSS SECTIONS								
KELLER SPRINGS ROAD								
DALLAS COUNTY, TEXAS								
TEXAS DEPARTMENT OF TRANSPORTATION								
Half Associates <small>ENGINEERS . ARCHITECTS . SCIENTISTS . PLANNERS . SURVEYORS</small>								
DESIGN	DRAWN	NOTES	FED. NO. DIV. NO.	STATE	FEDERAL AID PROJECT NO.	SHEET NO.		
	CADD		8	TEXAS	STP 95 (190) MM	XX		
DATE	FILE	SCALE	STATE DIST. NO.	COUNTY	CONTROL NO.	SECTION NO.	JOB NO.	HIGHWAY NO.
APRIL 1995	XSPR708	1:200 HORIZ 1:400 VERT	10	DALLAS	0018	45	222	CS