


P.G.L. LINE (TYP. @ NORTH CURB) P.G.L. LINE (TYP. @ SOUTH CURB)

CROSS SECTION VIEW
LOOKING EAST (UP STATION)

CROSS SECTIONS ARE FOR CONTRACTOR'S
INFORMATION ONLY AND SHALL NOT BE
USED FOR CONSTRUCTION. REFER TO
PLANS FOR CONSTRUCTION DETAILS

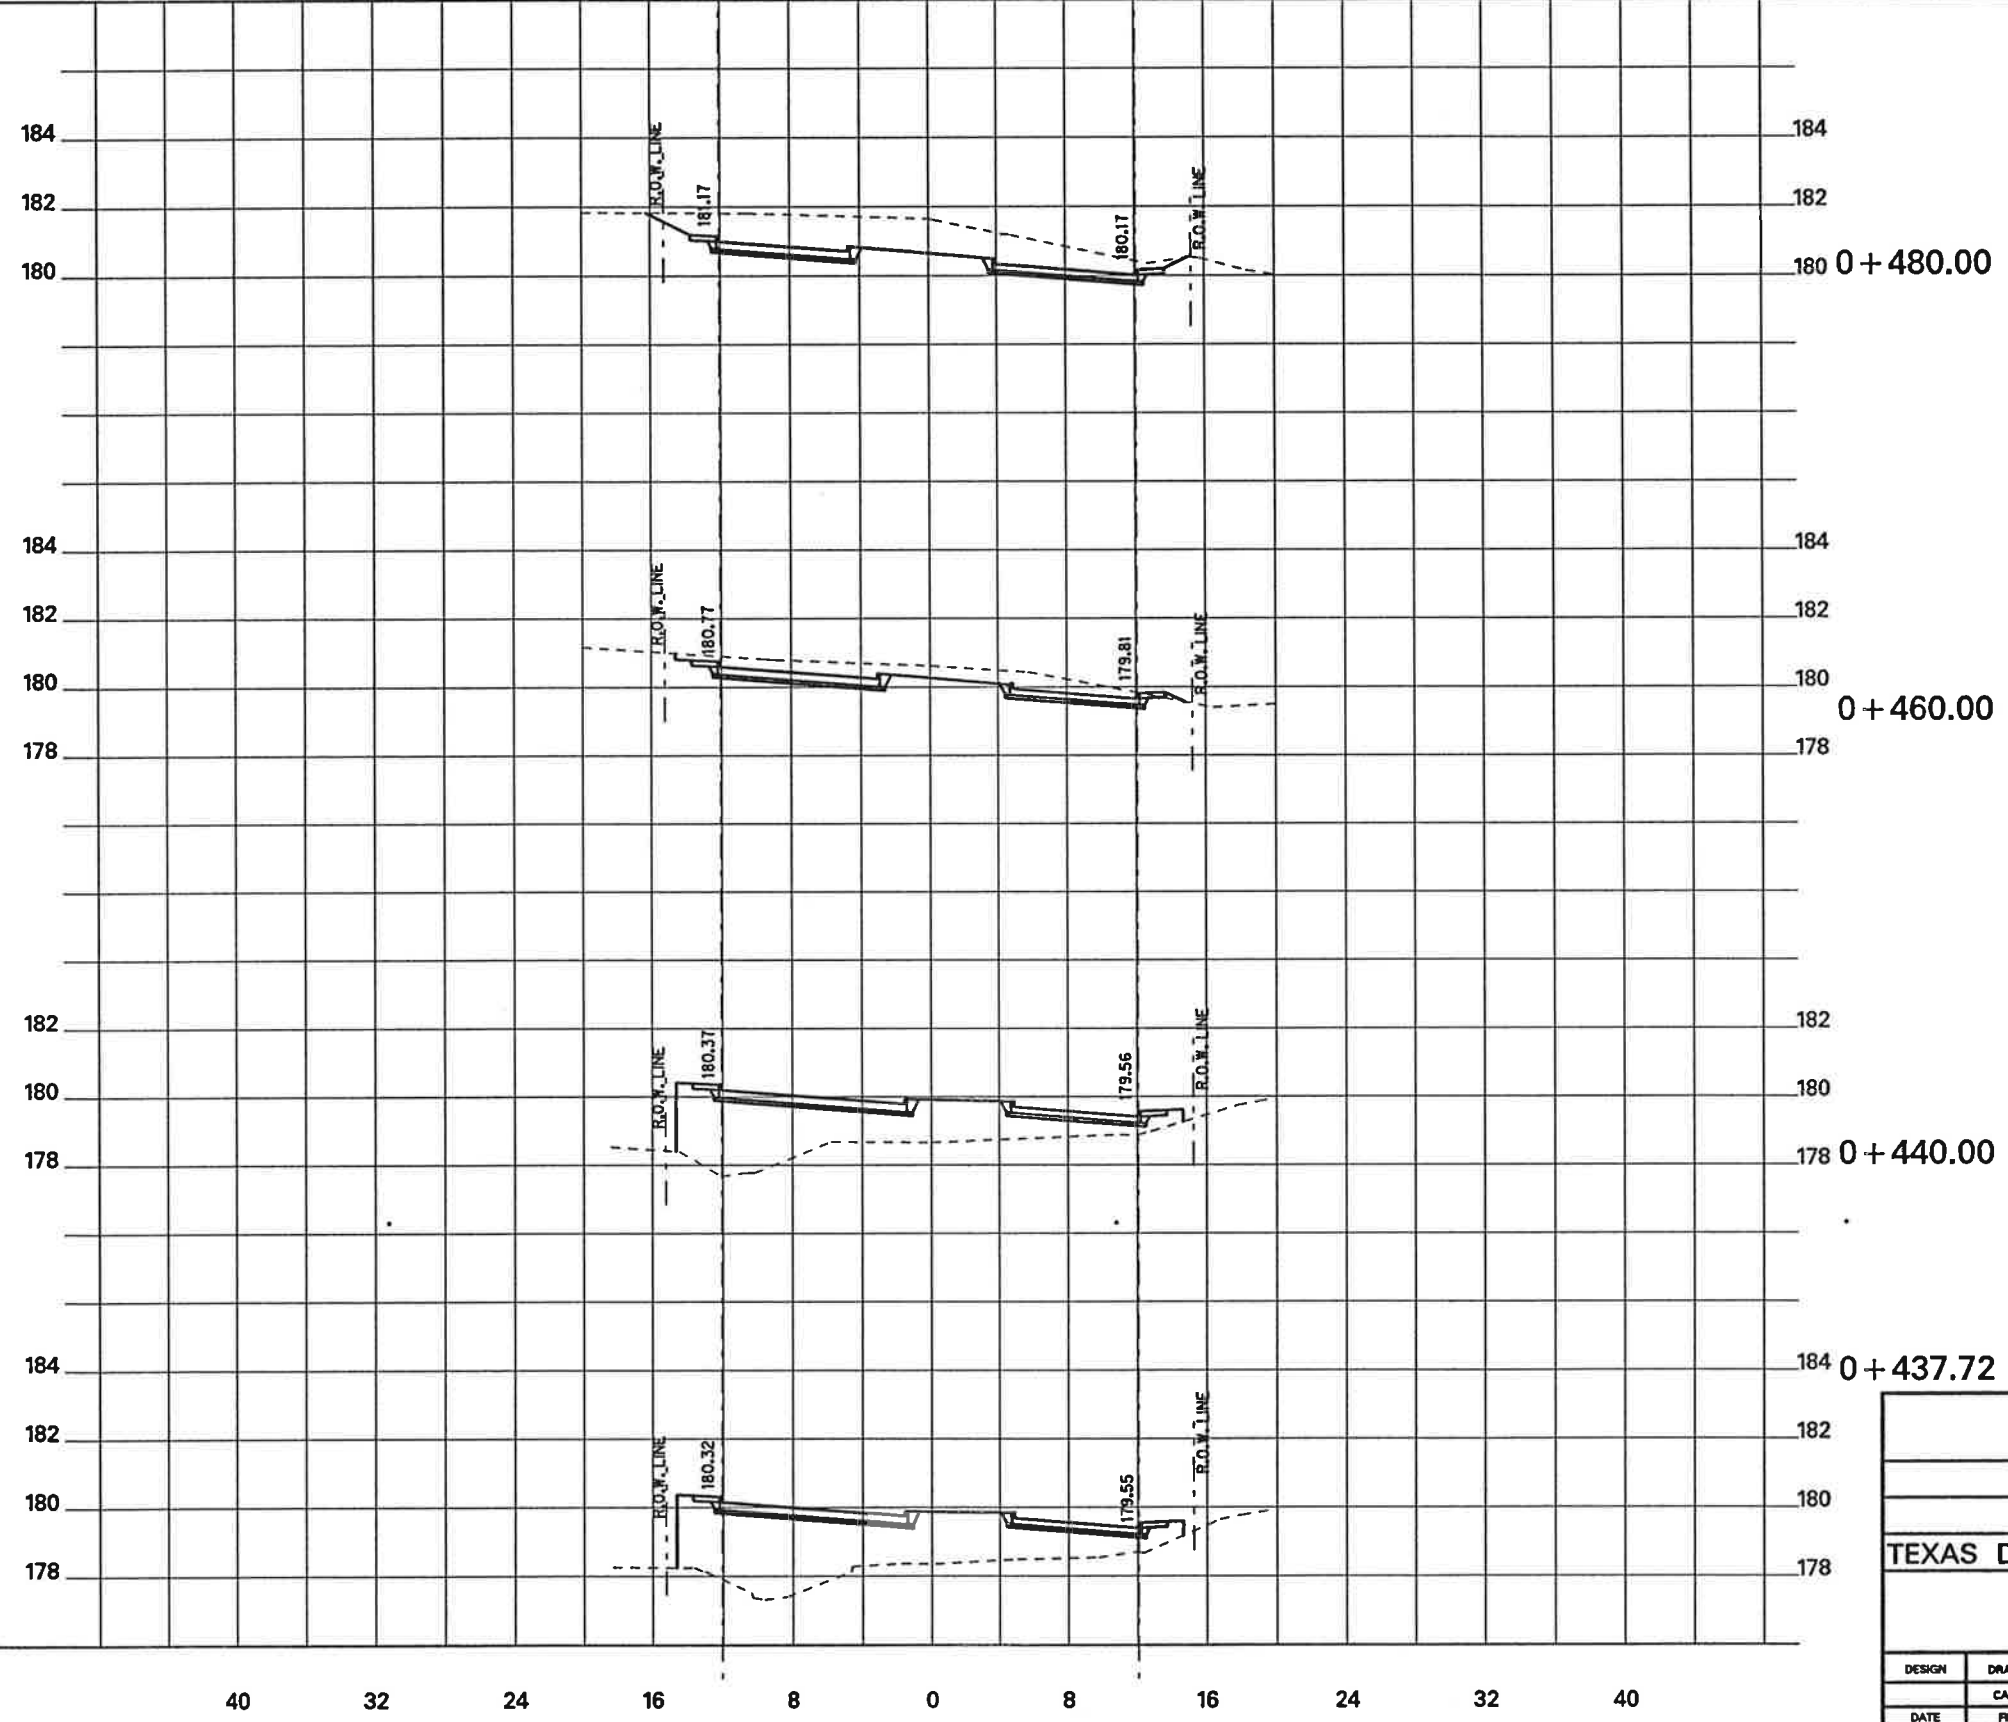

6
14

CROSS SECTIONS						
KELLER SPRINGS ROAD						
DALLAS COUNTY, TEXAS						
TEXAS DEPARTMENT OF TRANSPORTATION						
Half Associates <small>ENGINEERS · ARCHITECTS · SCIENTISTS · PLANNERS · SURVEYORS</small>						
DESIGN	DRAWN	NOTES	FED. NO. DIV. NO.	STATE	FEDERAL AID PROJECT NO.	SHEET NO.
	CADD		8	TEXAS	STP 95 (190) MM	XX
DATE	FILE	SCALE	STATE DIST. NO.	COUNTY	CONTROL NO.	SECTION NO.
APRIL 1998	XSPR708	1:200 HORIZ 1:100 VERT	18	DALLAS	0018	45
						JOB NO.
						222
						HIGHWAY NO.
						CS

+