



P.G.L. LINE (TYP. @ NORTH CURB) P.G.L. LINE (TYP. @ SOUTH CURB)

CROSS SECTION VIEW
LOOKING EAST (UP STATION)

CROSS SECTIONS ARE FOR CONTRACTOR'S
INFORMATION ONLY AND SHALL NOT BE
USED FOR CONSTRUCTION. REFER TO
PLANS FOR CONSTRUCTION DETAILS

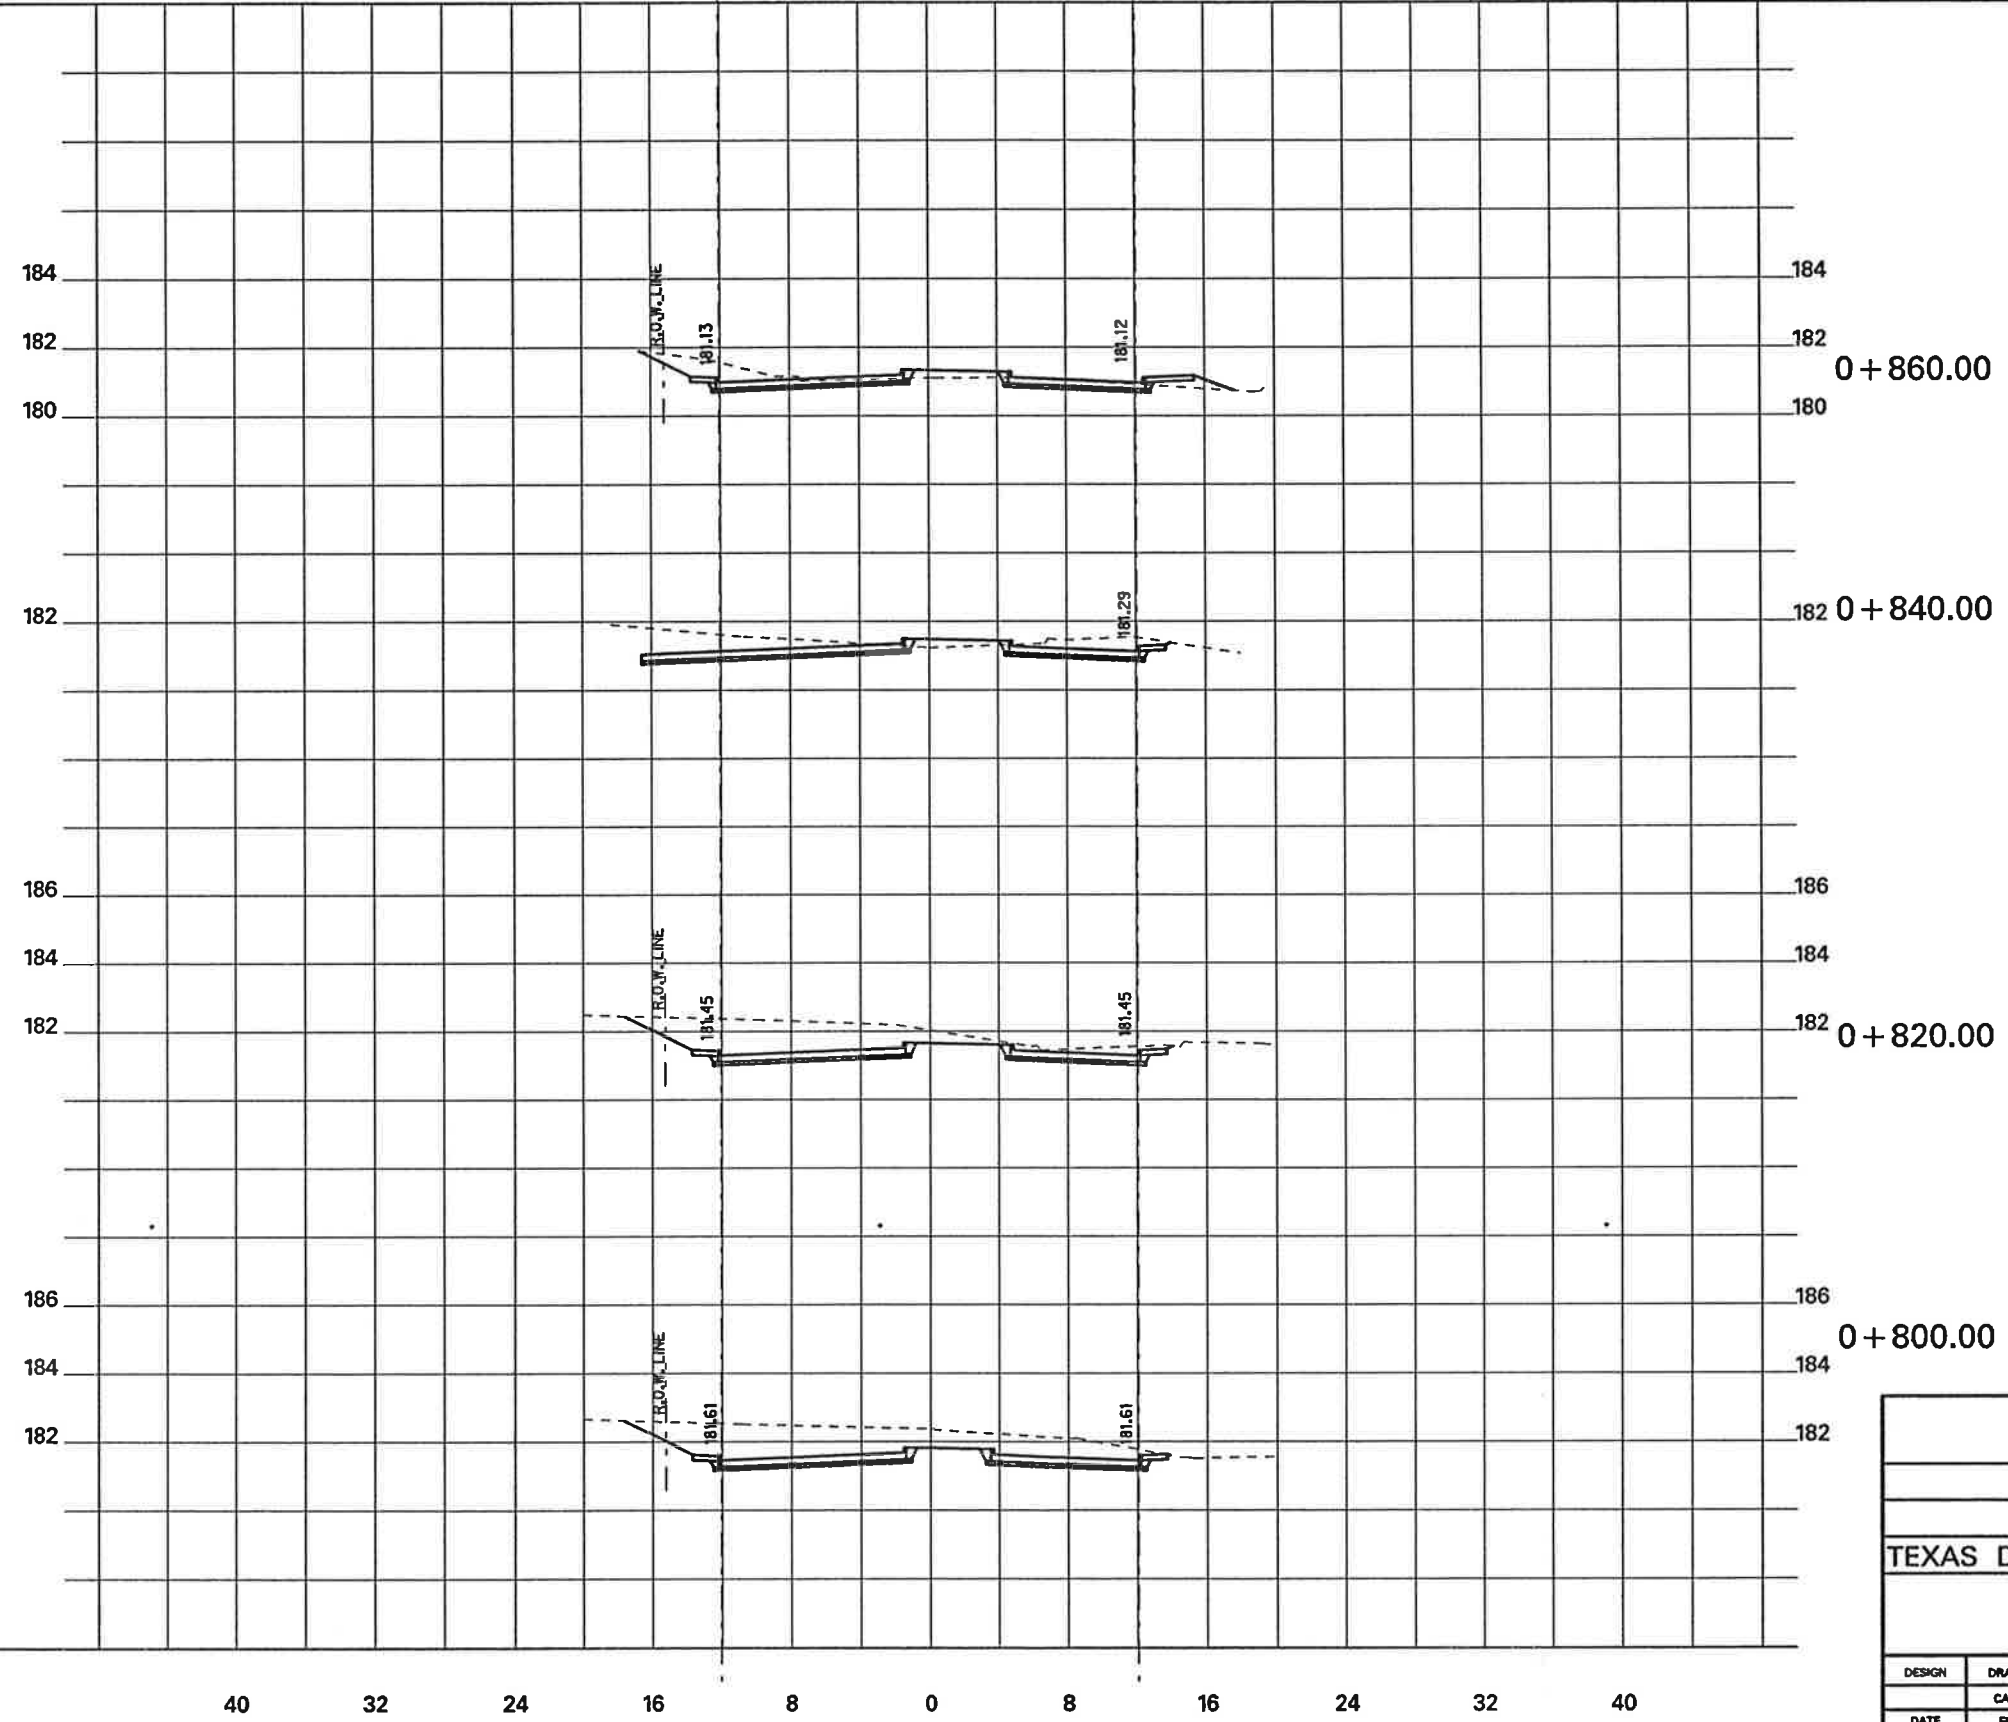

13
14

CROSS SECTIONS						
KELLER SPRINGS ROAD						
DALLAS COUNTY, TEXAS						
TEXAS DEPARTMENT OF TRANSPORTATION						
 Halff Associates <small>ENGINEERS · ARCHITECTS · SCIENTISTS · PLANNERS · SURVEYORS</small>						
DESIGN	DRAWN	NOTES	FED. NO. DIV. NO.	STATE	FEDERAL AID PROJECT NO.	SHEET NO.
	CADD		6	TEXAS	STP 95 (190) MM	XX
DATE	FILE	SCALE	STATE DIST. NO.	COUNTY	CONTROL NO.	SECTION NO.
APRIL 1998	XSPR708	1:200 HORIZ 1:100 VER	10	DALLAS	0078	46
						JOB NO.
						222
						HIGHWAY NO.
						CS