


P.G.L. LINE  
(TYP. @ NORTH CURB)

P.G.L. LINE  
(TYP. @ SOUTH CURB)

CROSS SECTION VIEW  
LOOKING EAST (UP STATION)

CROSS SECTIONS ARE FOR CONTRACTOR'S  
INFORMATION ONLY AND SHALL NOT BE  
USED FOR CONSTRUCTION. REFER TO  
PLANS FOR CONSTRUCTION DETAILS

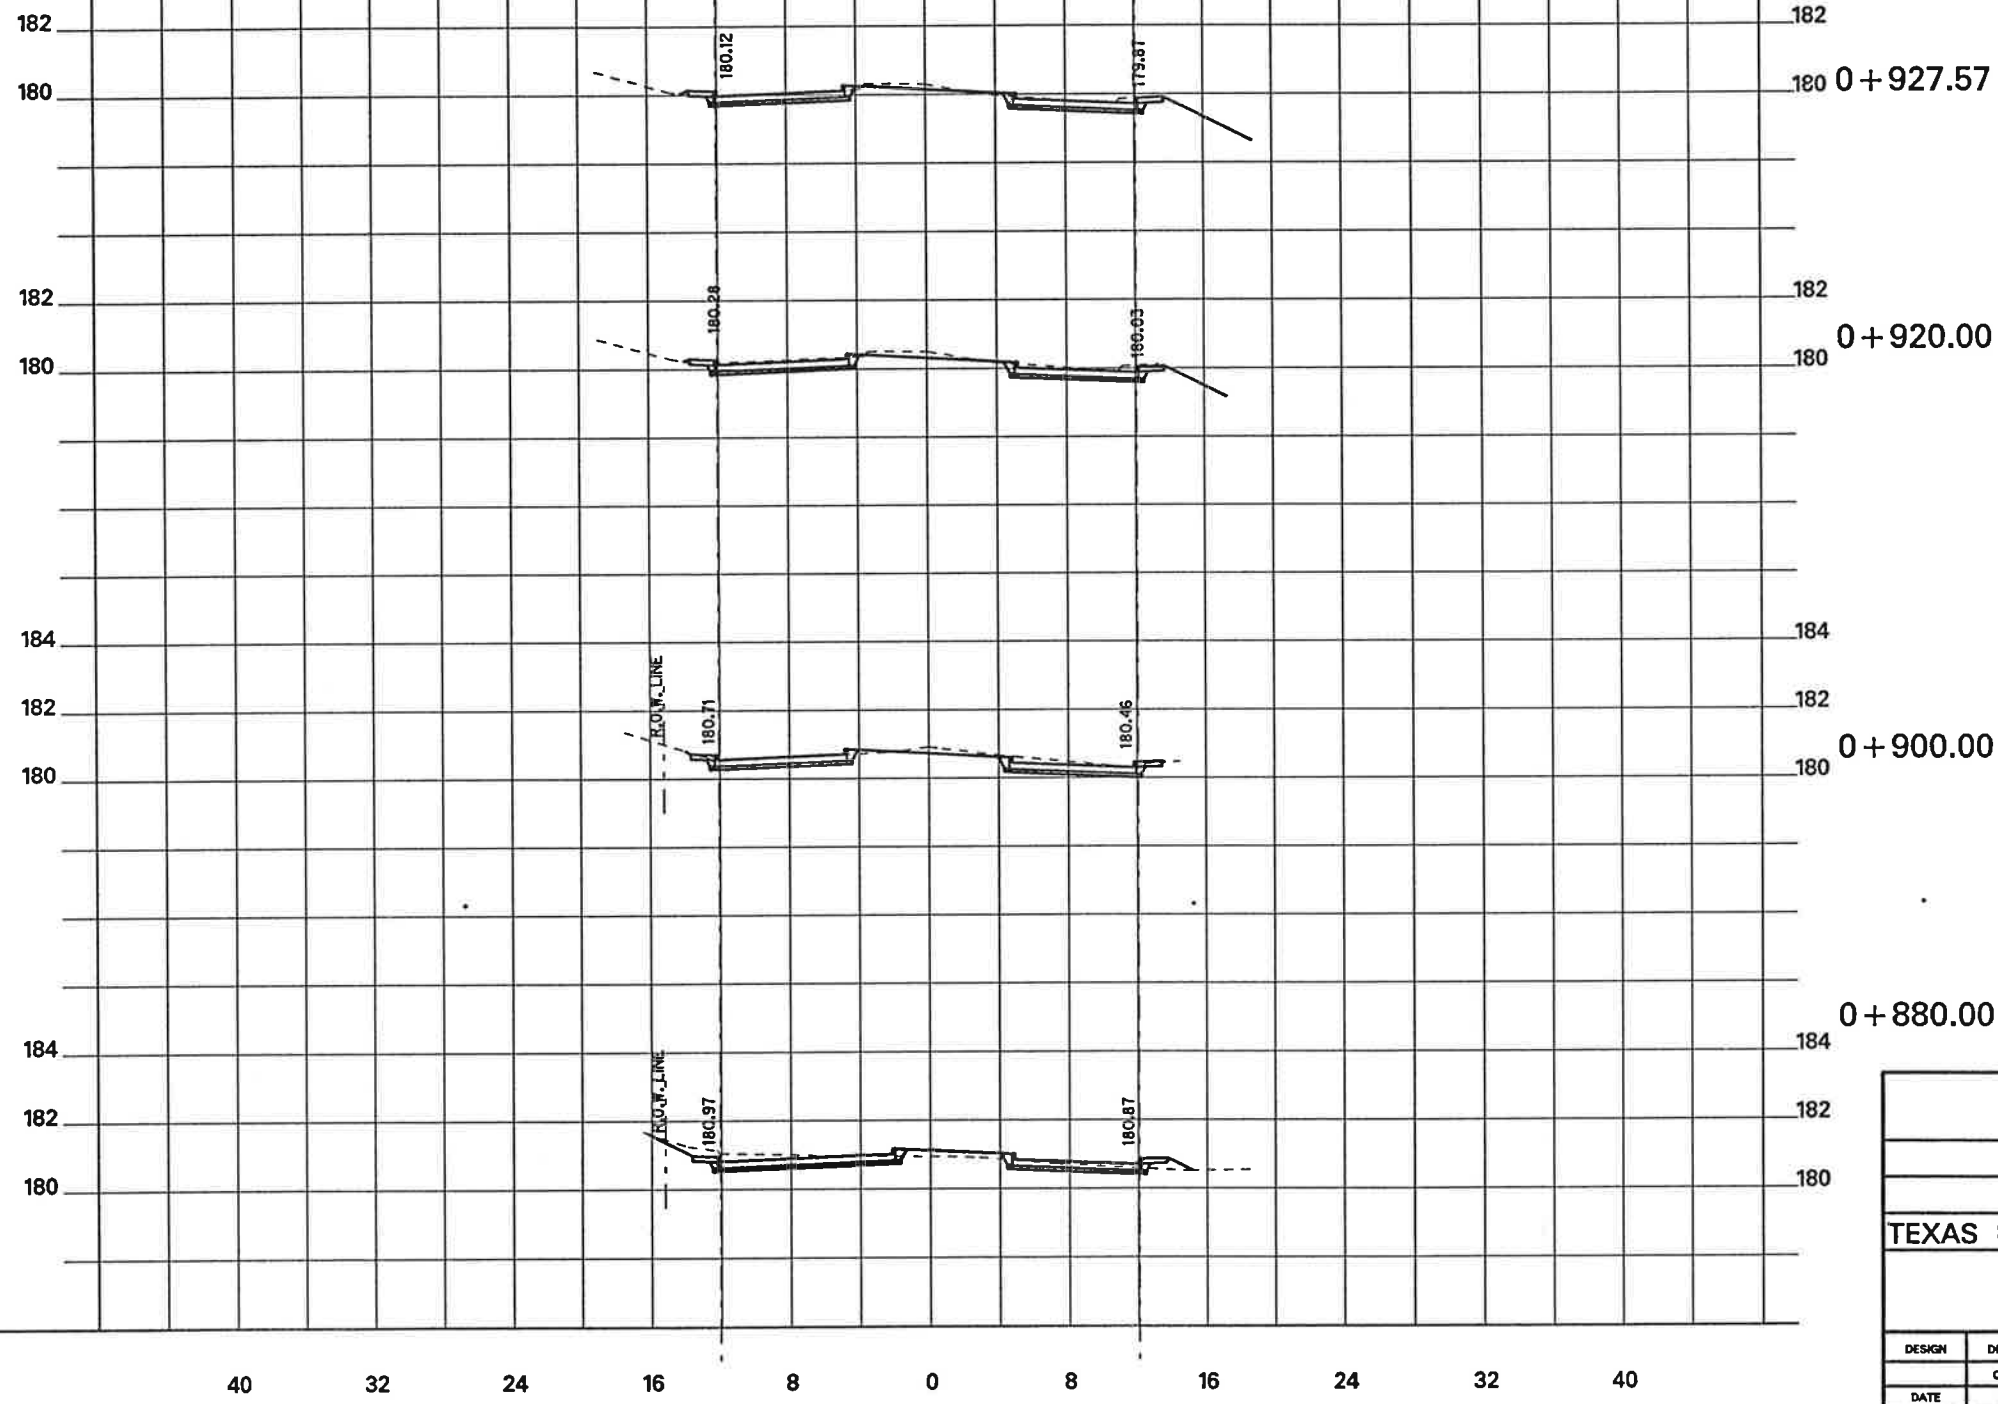

14  
14

CROSS SECTIONS									
KELLER SPRINGS ROAD									
DALLAS COUNTY, TEXAS									
TEXAS DEPARTMENT OF TRANSPORTATION									
 ENGINEERS - ARCHITECTS - SCIENTISTS - PLANNERS - SURVEYORS									
DESIGN	DRAWN	NOTES	FED. NO. DIV. NO.	STATE	FEDERAL AID PROJECT NO.	SHEET NO.			
	CADD		6	TEXAS	XX	XX			
DATE	FILE	SCALE	STATE DIST. NO.	COUNTY	CONTROL NO.	SECTION NO.	JOB NO.	HIGHWAY NO.	
APRIL 1998	XSPN708	1:200 HORIZ 1:100 VERT	10	DALLAS	0018	45	222	XX	