



1 SECTION
SCALE: 1" = 4'

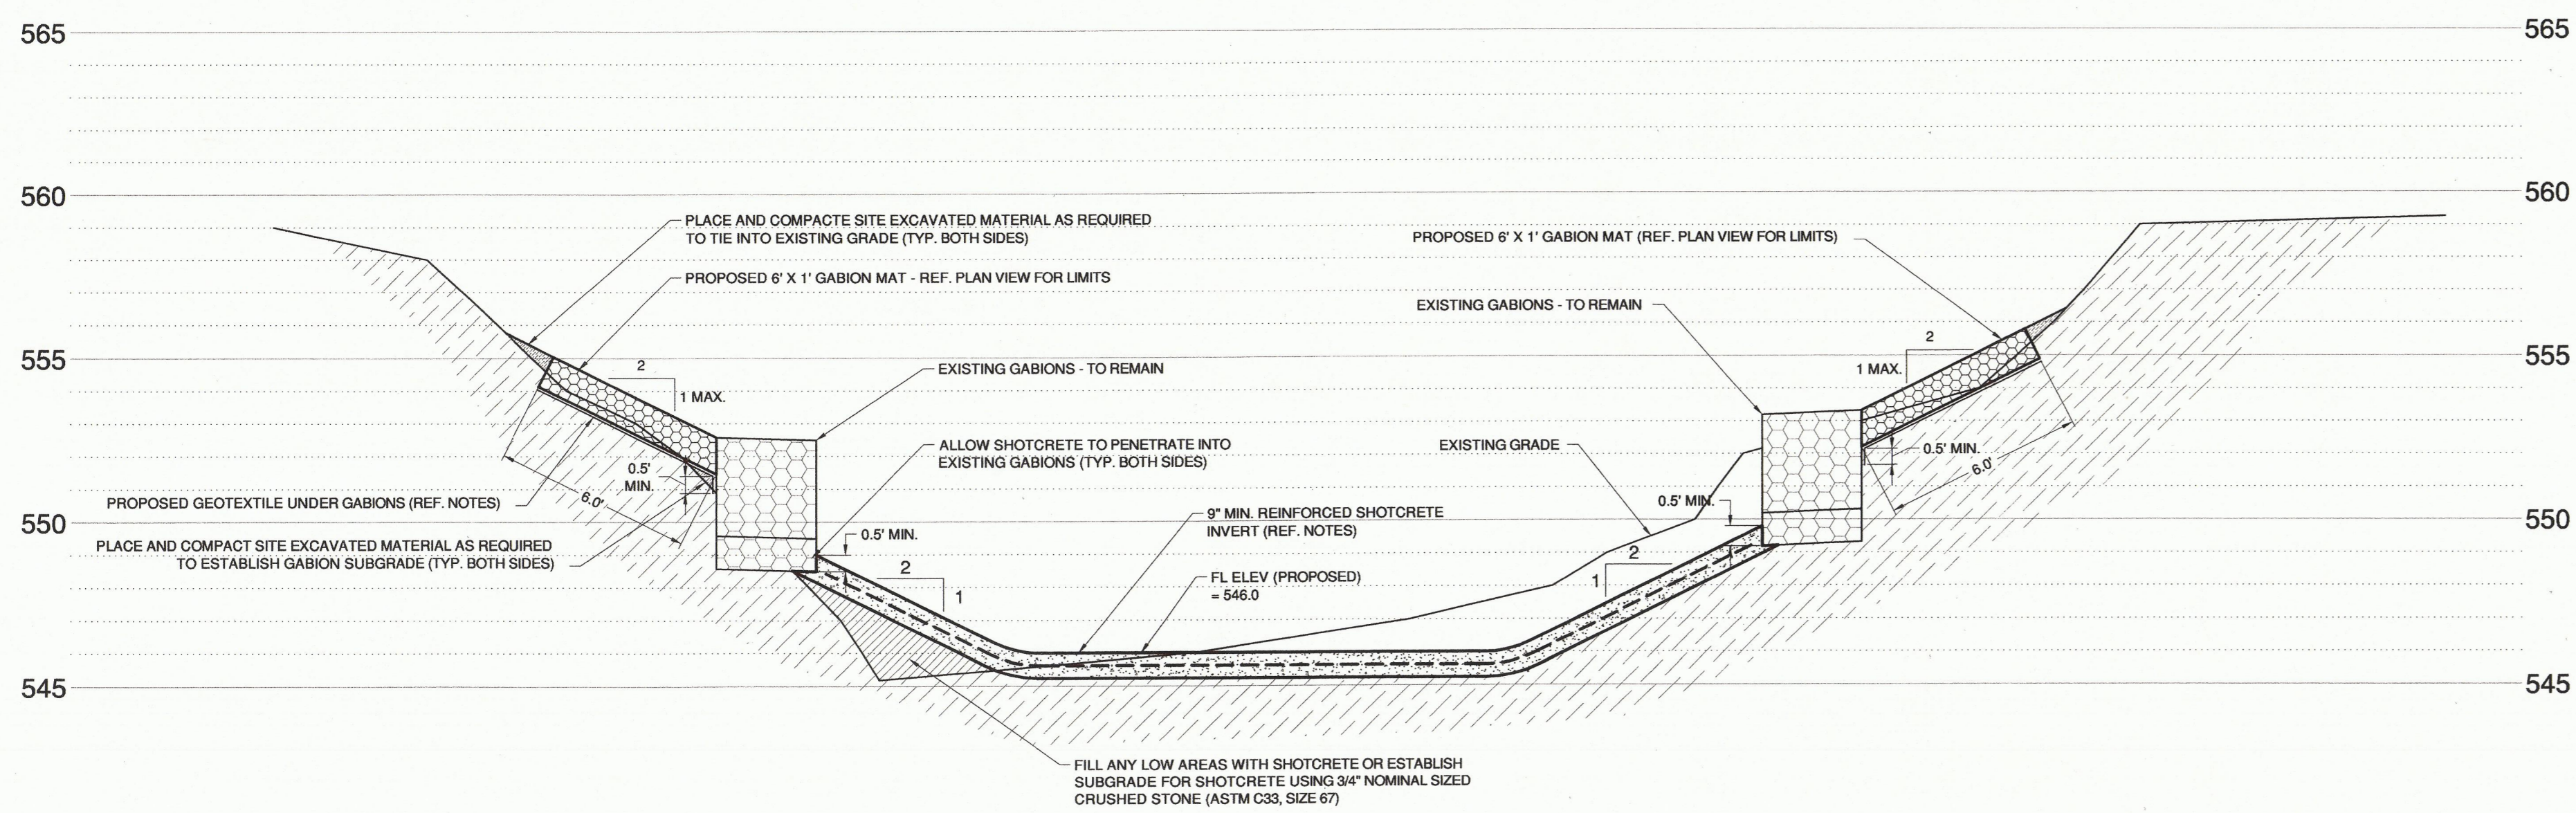

2 SECTION
SCALE: 1" = 4'

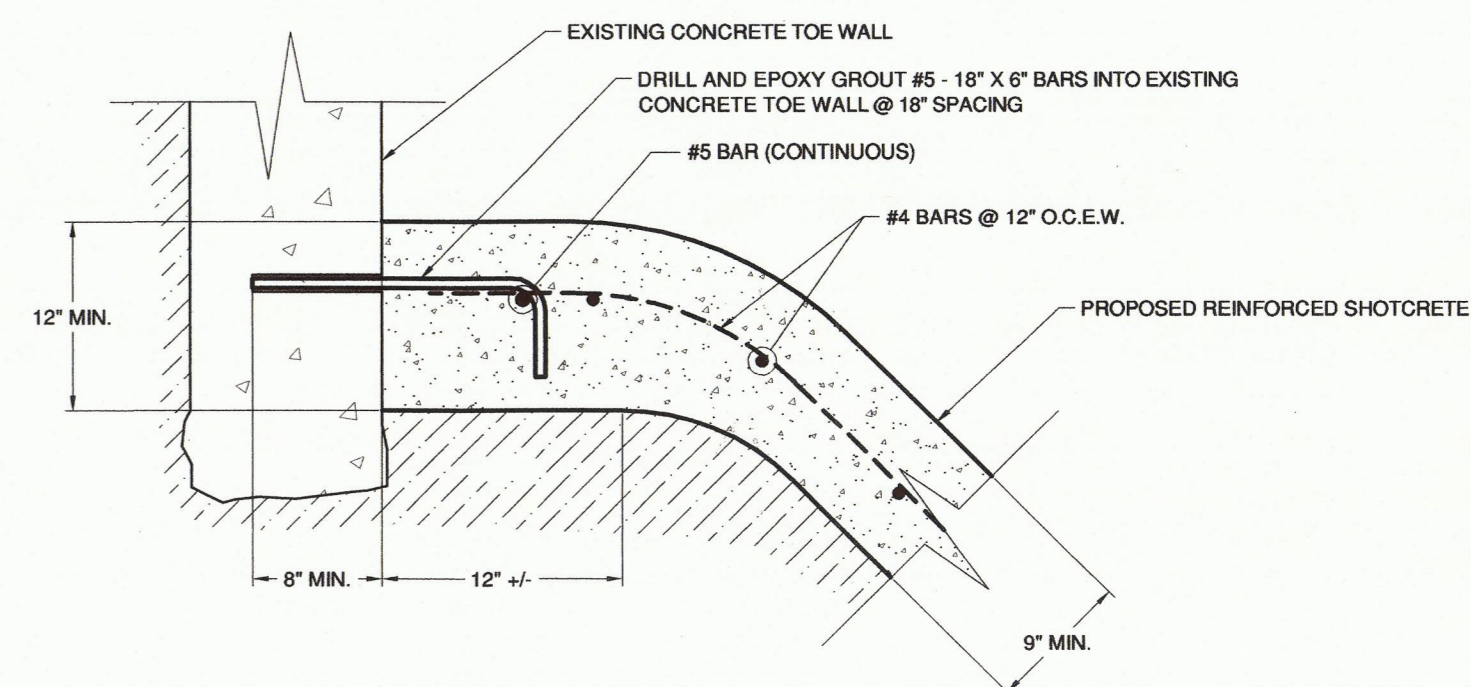

DETAIL
SCALE: N.T.S.



SECTIONS	DESIGNED BY:	OPS	PROJECT:	0602
	CHECKED BY:	JRC	DATE:	JULY 2005
	DRAWN BY:	OPS	SHEET:	2 OF 2
LAKE FOREST DRIVE CULVERT REPAIR PROPOSED EROSION PROTECTION AT CULVERT OUTFALL ADDISON, TEXAS				
Earth Retention Engineering	P.O. BOX 5000 LITTLE ELM, TX. 75068 TELEPHONE: (972) 294-5000 FACSIMILE: (972) 294-2884			
PROFESSIONAL SERVICES, L P	OLDEN			