



1 SECTION
SCALE: 1" = 4'

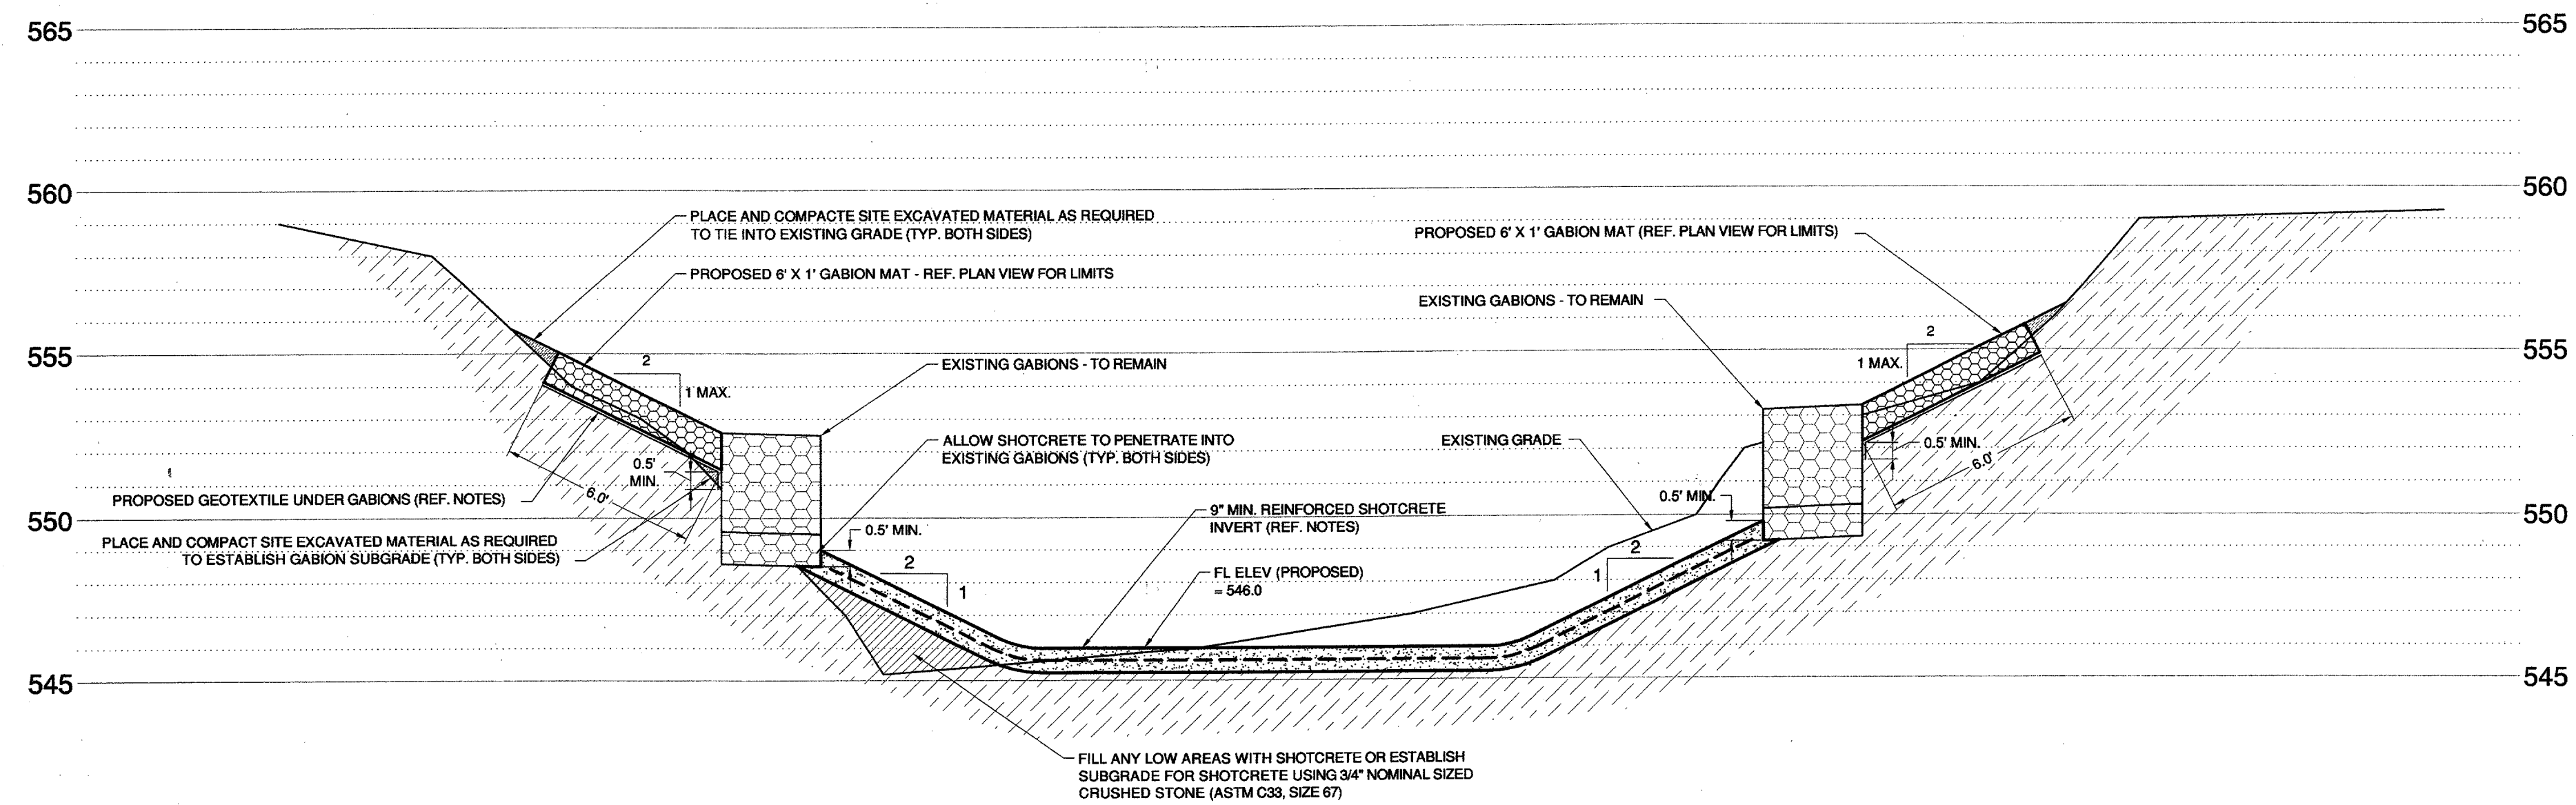

2 SECTION
SCALE: 1" = 4'

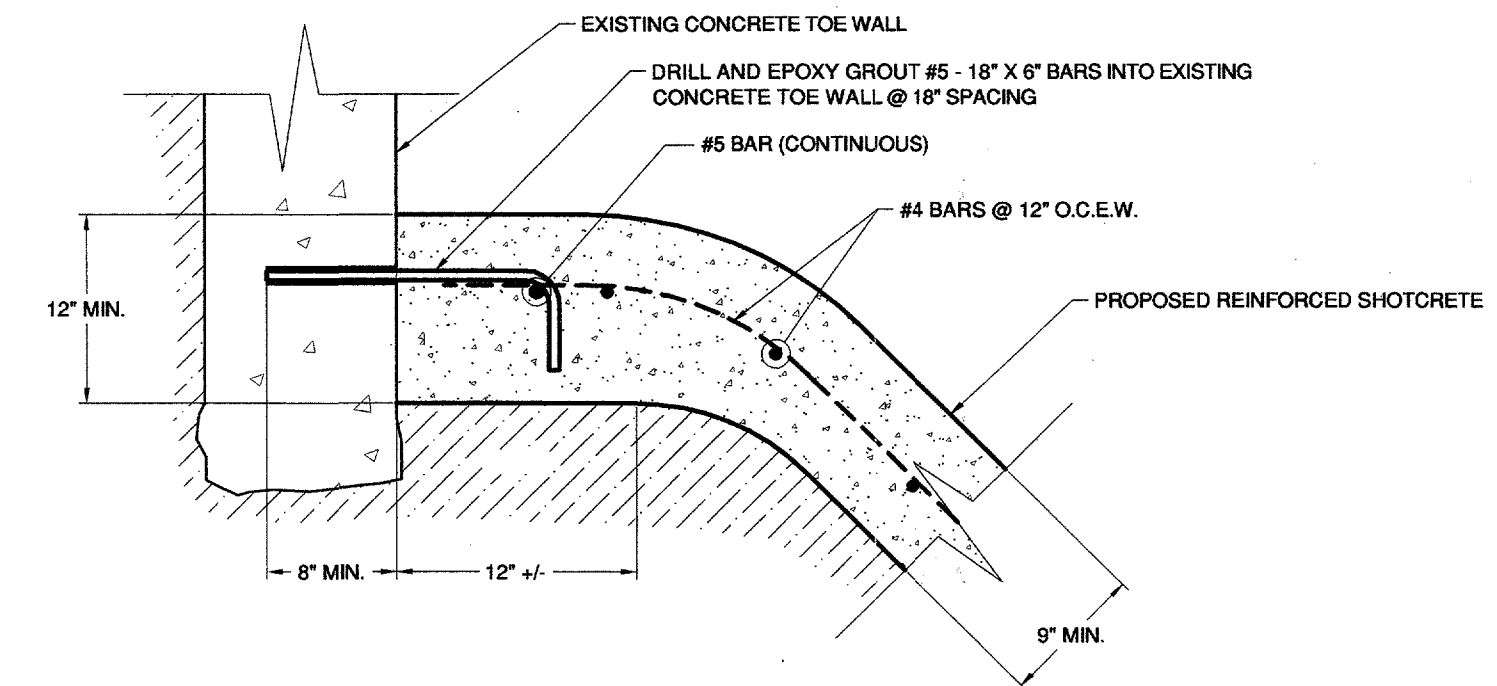

DETAIL
SCALE: N.T.S.

7-12-05

SECTIONS	
DESIGNED BY:	OPS
CHECKED BY:	JRC
DRAWN BY:	OPS
PROJECT:	0602
DATE:	JULY 2005
SHEET:	2 OF 2

LAKE FOREST DRIVE CULVERT REPAIR
PROPOSED EROSION PROTECTION AT CULVERT OUTFALL
 ADDISON, TEXAS

Earth Retention Engineering
 P.O. BOX 5000 LITTLE ELM, TX 75068
 TELEPHONE: (972) 294-5000
 FACSIMILE: (972) 294-2884

OLDEN PROFESSIONAL SERVICES, L P