


# LES LACS VILLAGE

DESIGNED FOR

LES LACS VILLAGE, INCORPORATED

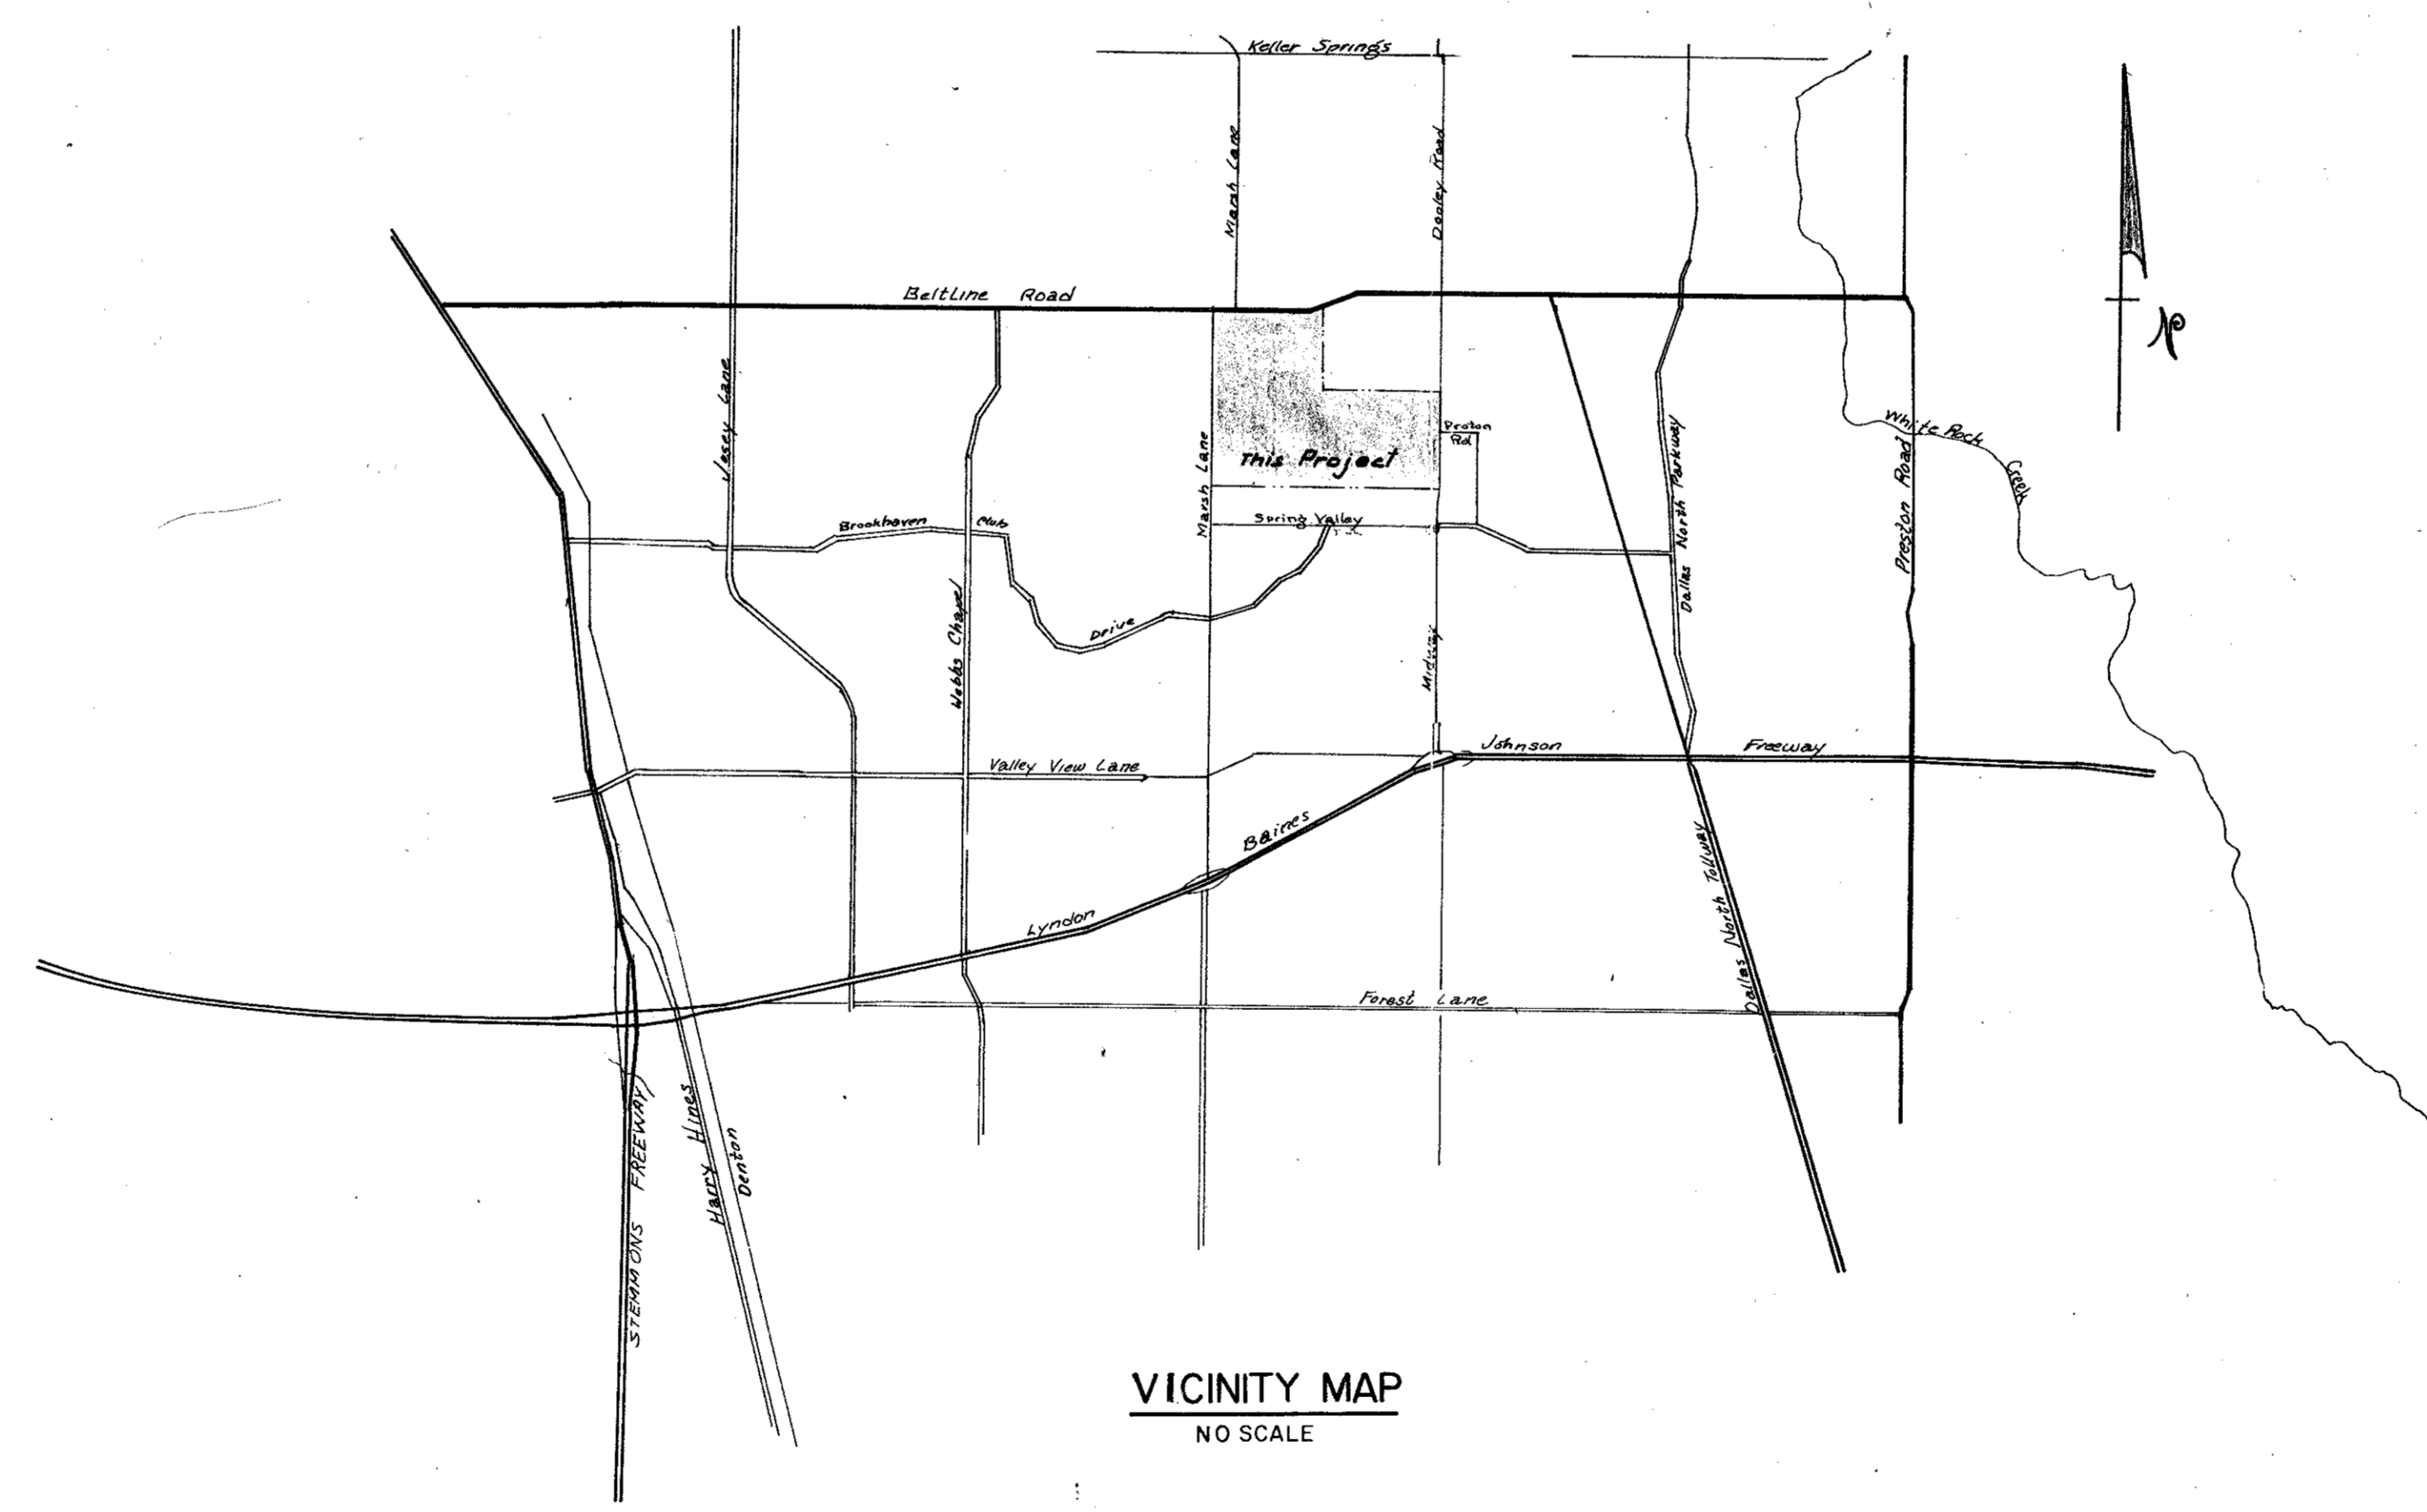


INDEX

- TITLE SHEET
- $\frac{1}{12}$  to  $\frac{12}{12}$  - PAVING PLANS
- $\frac{1}{9}$  - DRAINAGE AREA MAP
- $\frac{2}{9}$  to  $\frac{9}{9}$  - STORM SEWER PROFILES
- $\frac{1}{9}$  to  $\frac{9}{9}$  - WATER & SANITARY SEWER PLAN
- $\frac{4}{9}$  to  $\frac{9}{9}$  - WATER PROFILES
- $\frac{8}{9}$  to  $\frac{9}{9}$  - SANITARY SEWER PROFILES
- DETAILS

DESIGNED BY

RAYMOND J. COOPERSON, INCORPORATED CONSULTING ENGINEERS

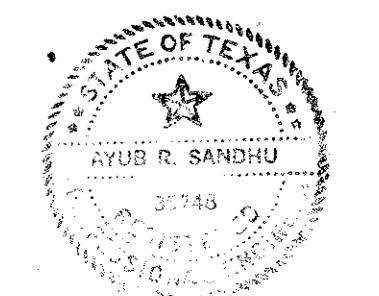

3/20/02