


LES LACS VILLAGE

DESIGNED FOR

LES LACS VILLAGE, INCORPORATED

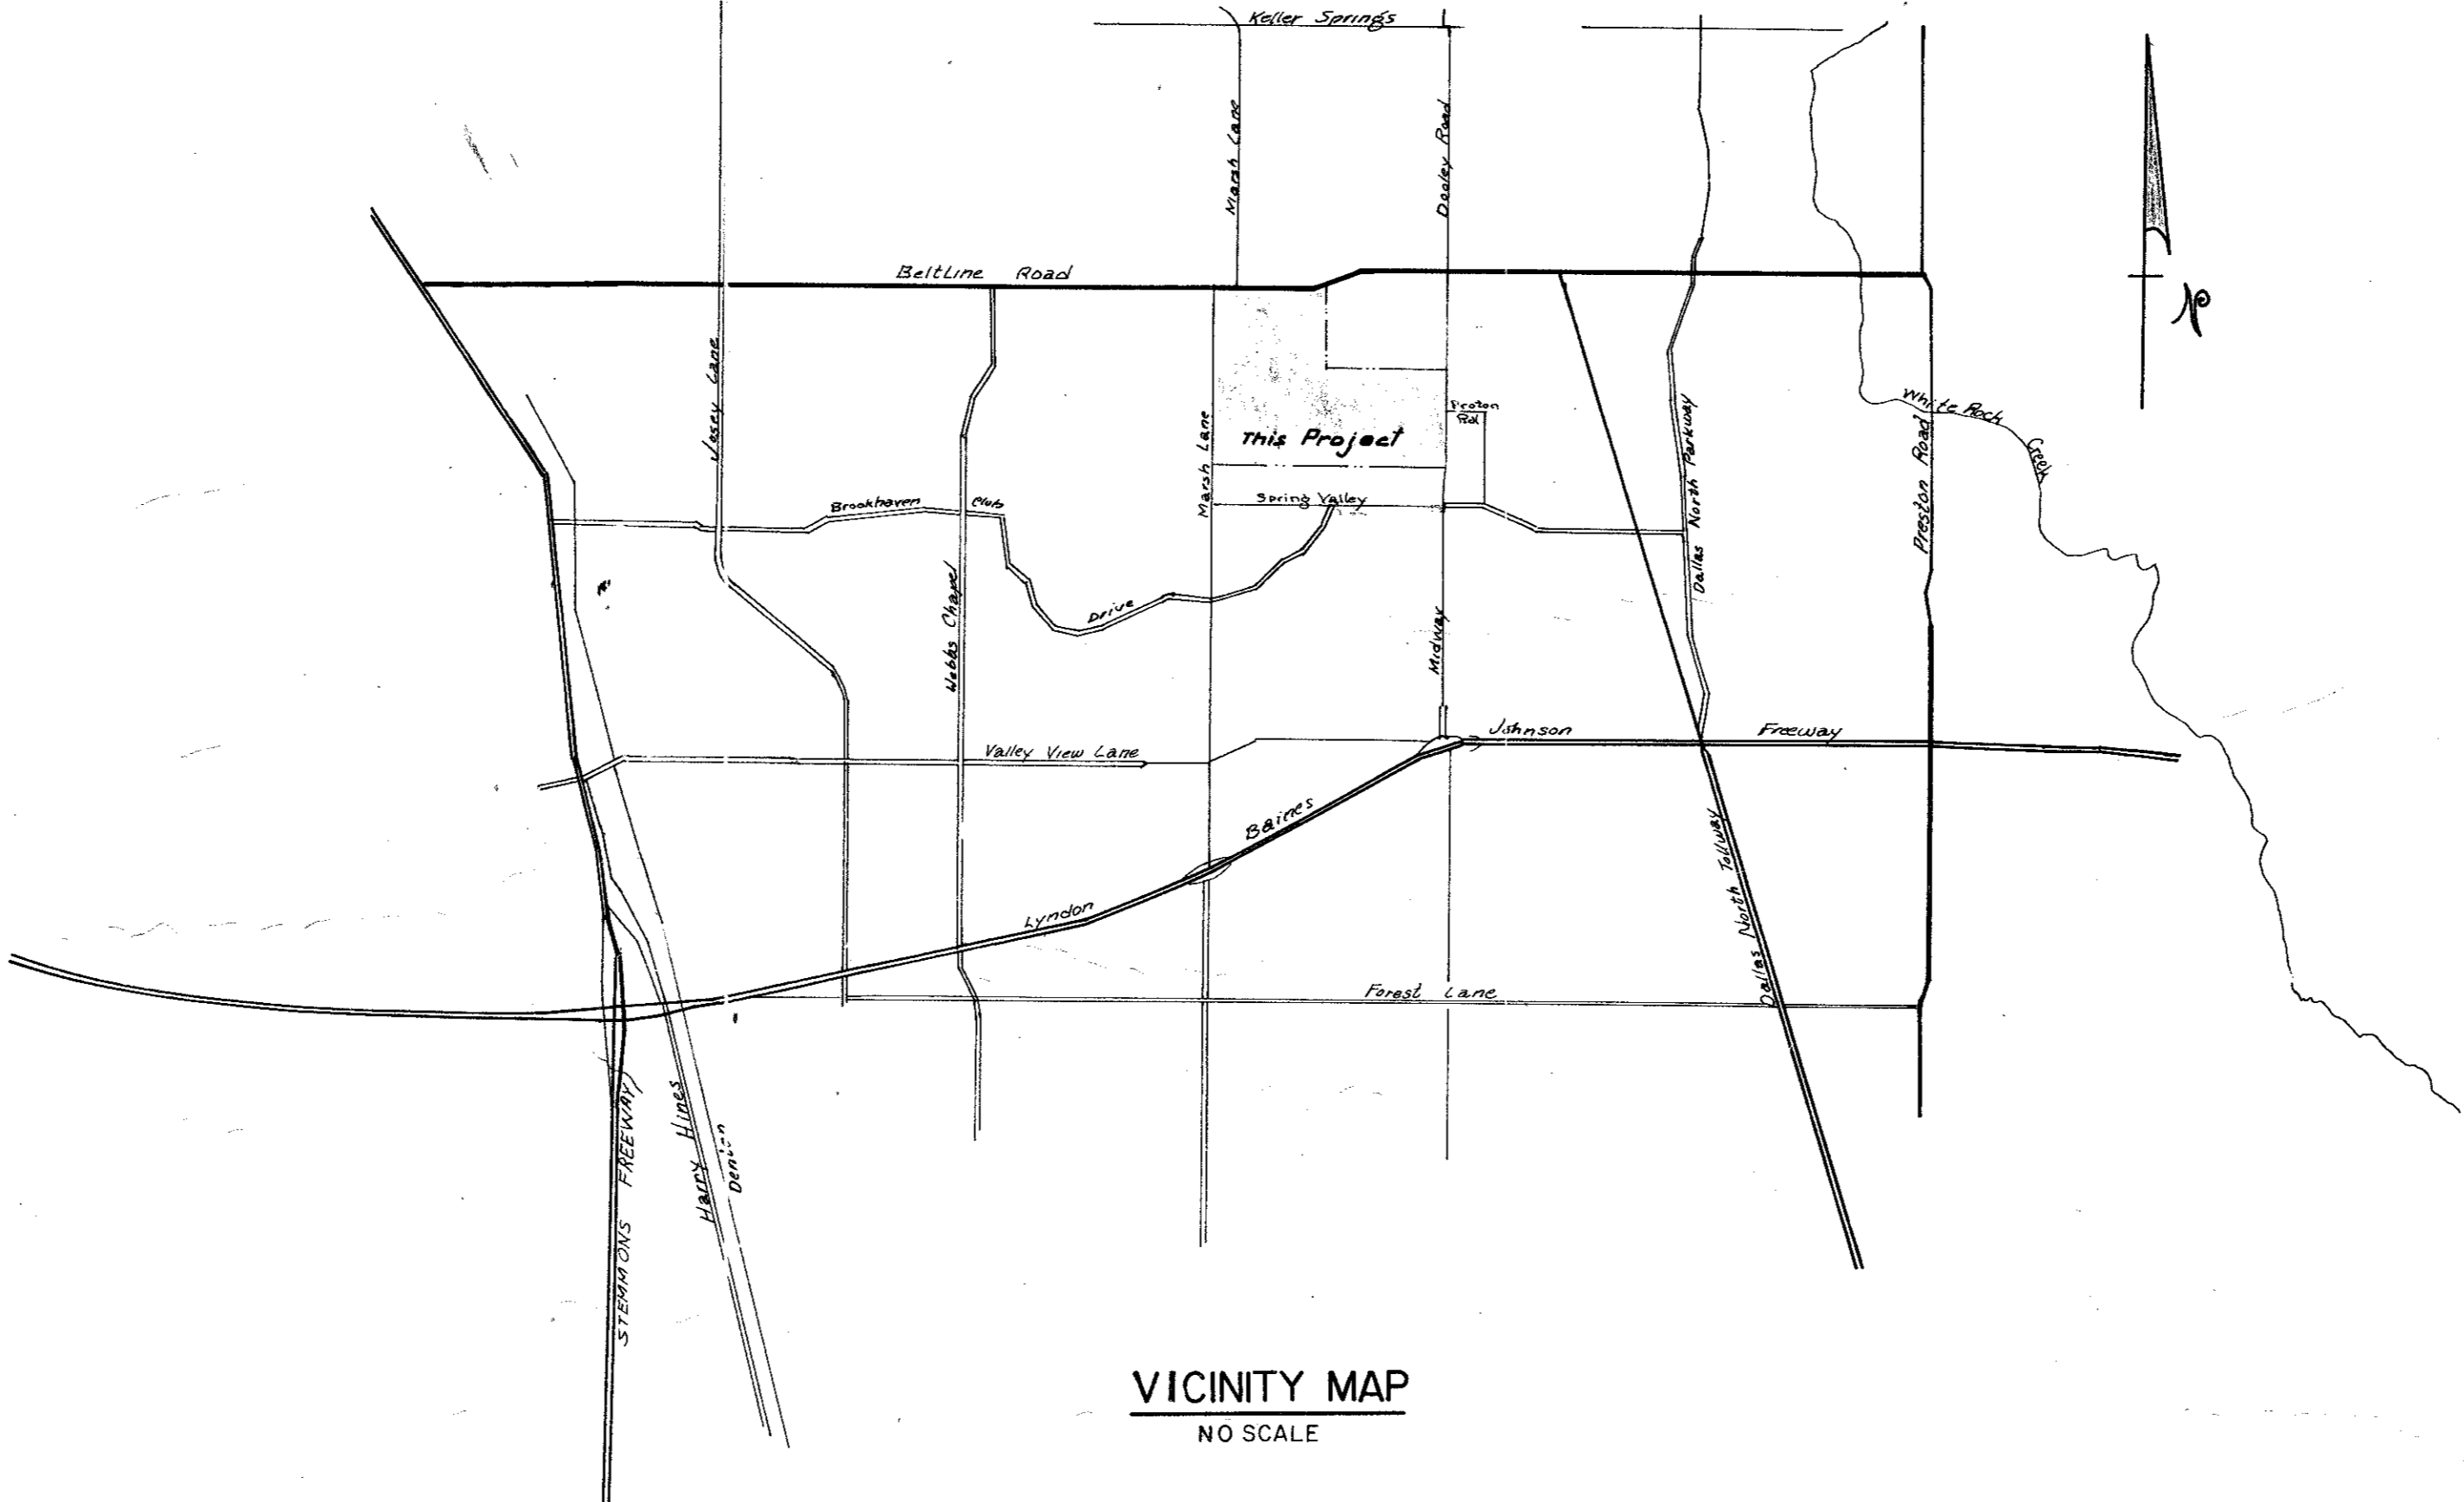

INDEX

- TITLE SHEET
- $\frac{1}{12}$ to $\frac{13}{12}$ - PAVING PLANS
- $\frac{1}{9}$ - DRAINAGE AREA MAP
- $\frac{2}{9}$ to $\frac{9}{9}$ - STORM SEWER PROFILES
- $\frac{1}{9}$ to $\frac{2}{9}$ - WATER & SANITARY SEWER PLAN
- $\frac{4}{9}$ to $\frac{5}{9}$ - WATER PROFILES
- $\frac{6}{9}$ to $\frac{8}{9}$ - SANITARY SEWER PROFILES
- $\frac{10}{8}$ to $\frac{20}{8}$ - DETAILS

DESIGNED BY

RAYMOND L. GOODSON JR., INCORPORATED, CONSULTING ENGINEERS
 3409 OAK GROVE ROAD
 528-2200

DALLAS, TEXAS
 75204

3/27/02

