


CLASS "B+" EMBEDMENT

CRUSHED STONE SHALL BE 3/4", PASSING # 4 SIEVE

TYPICAL P.V.C. WATER MAIN EMBEDMENT

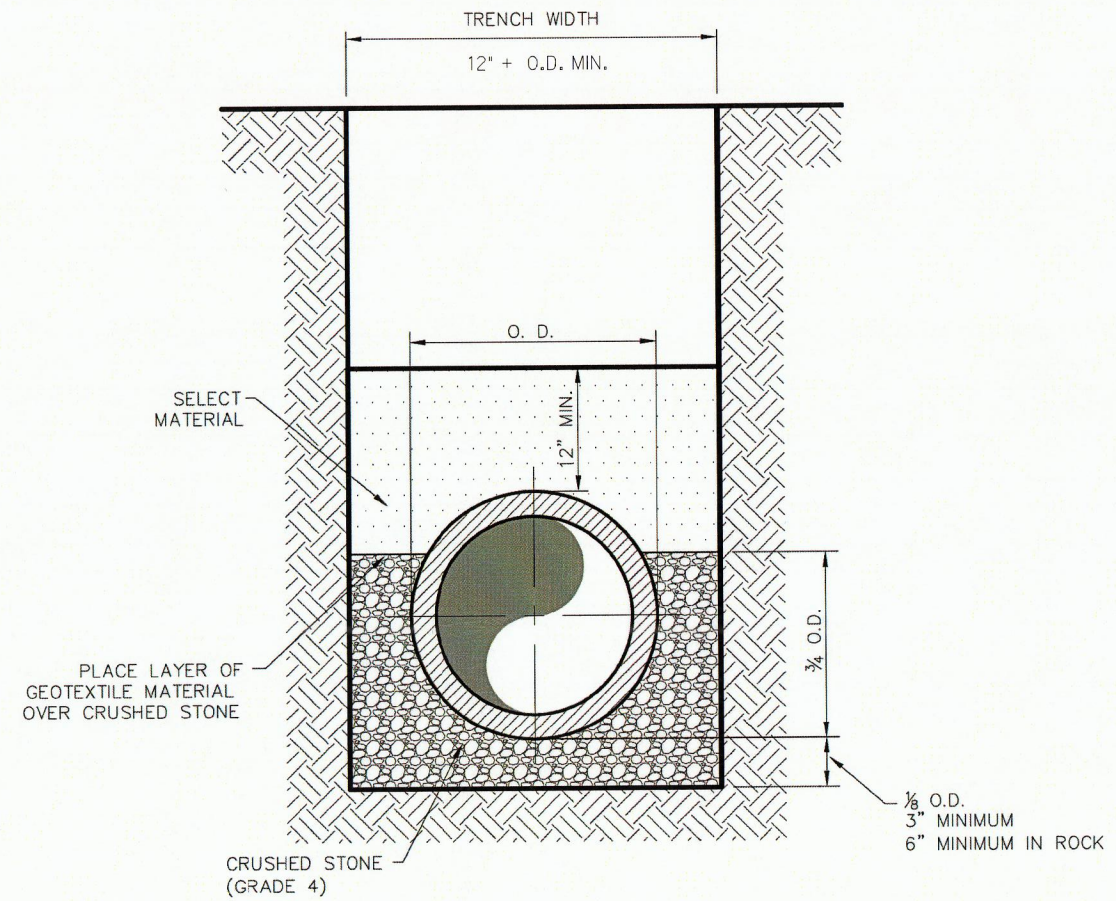

CLASS "B+" EMBEDMENT

CRUSHED STONE SHALL BE 3/4", PASSING # 4 SIEVE

TYPICAL 4" P.V.C. WATER MAIN EMBEDMENT


**Addison!**  
PUBLIC WORKS DEPARTMENT

P.V.C. WATER MAIN EMBEDMENT

STANDARD CONSTRUCTION DETAILS  
WATER

DATE: AUGUST, 2010	REV DATE: -	SHEET : SD-W01
-----------------------	----------------	-------------------

LES LACS POND  
WATER WELL TRANSFER PIPING  
SYSTEM IMPROVEMENTS  
TOWN OF ADDISON  
DALLAS COUNTY, TEXAS

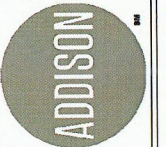

Revision No.	Date	Description



The seal appearing on this document was authorized by Timothy E. Lackey, PE #61212 on 07-26-16. Alteration of a sealed document without proper notification to the responsible engineer is an offense under the Texas Engineering Practice Act. The record copy of this drawing is on file at the office of Halff Associates, Inc. 12201 Greenville Avenue, Suite 200, Dallas, Texas 75243. TSPC FRW #312.

Project No.: 29751 - WA15  
Issued: 4/26/2016  
Drawn By: HALFF  
Checked By: HALFF  
Scale: AS SHOWN

Sheet Title  
MISCELLANEOUS  
DETAILS

C9.01  
Sheet Number