



 PUBLIC WORKS DEPARTMENT	CONCRETE SIDEWALK	STANDARD CONSTRUCTION DETAILS PAVING		
		DATE: AUGUST, 2010	REV DATE: -	SHEET : SD-P26

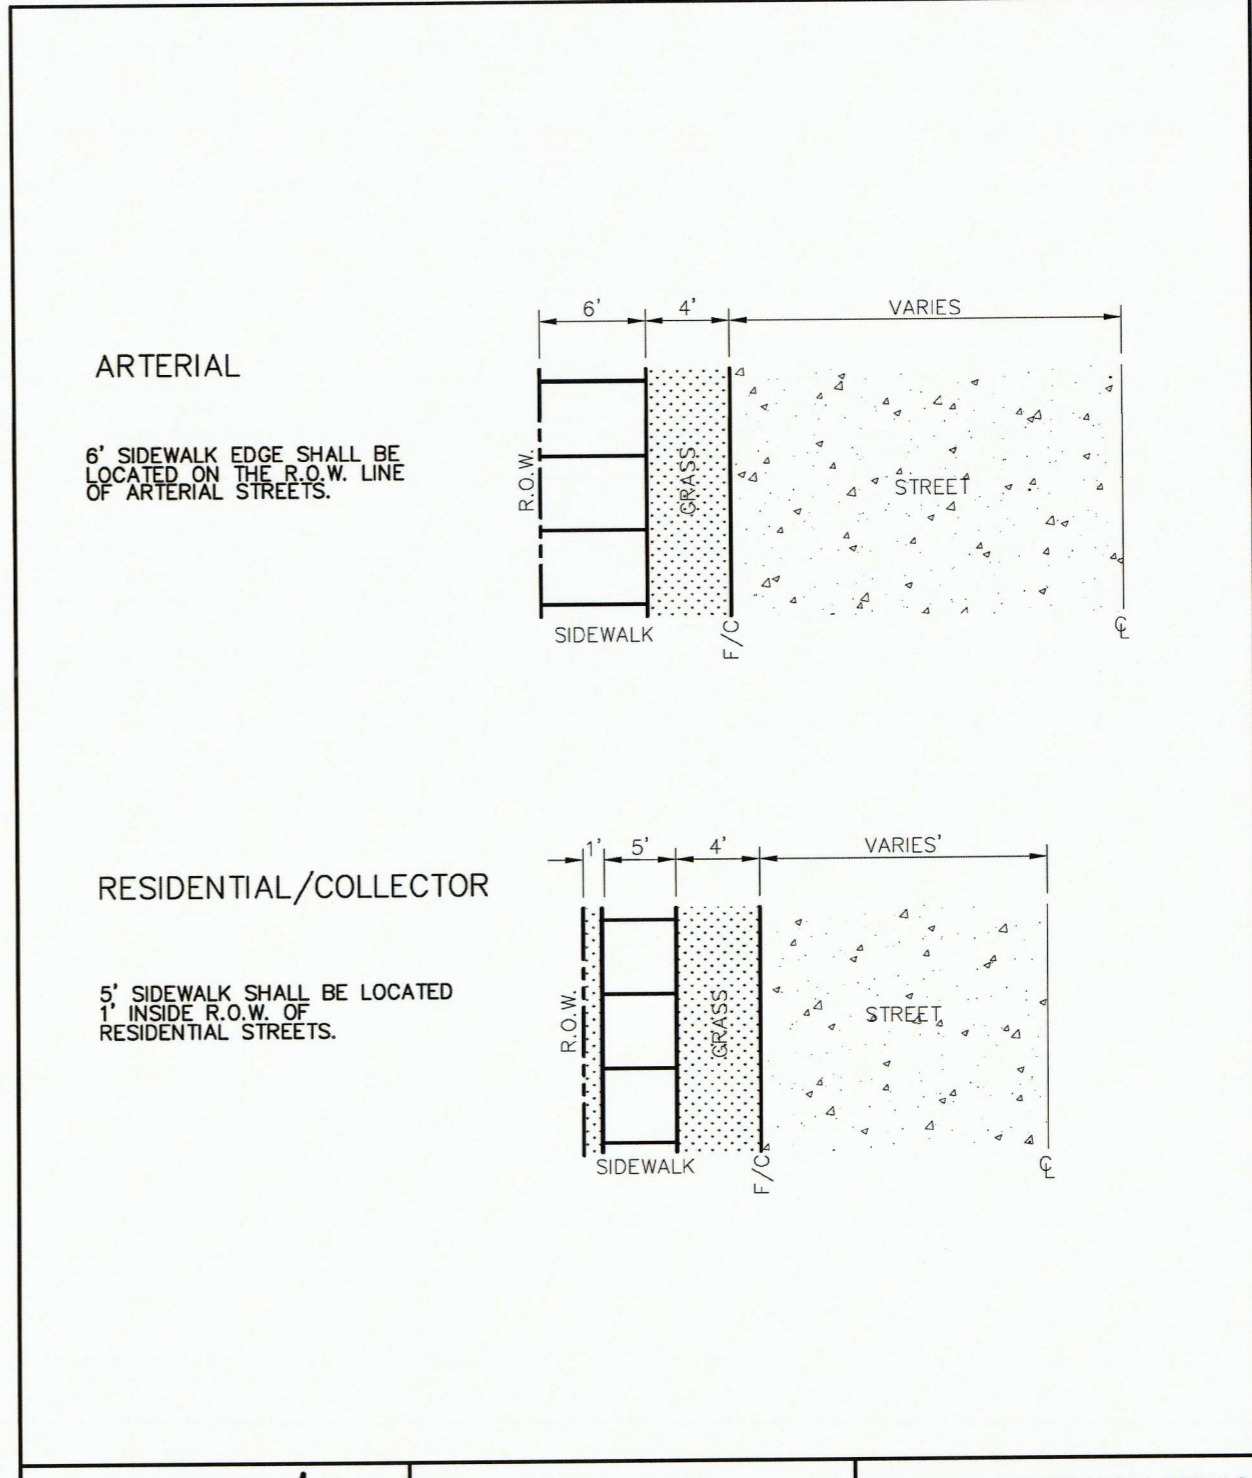

 PUBLIC WORKS DEPARTMENT	CONCRETE SIDEWALK CONTINUED	STANDARD CONSTRUCTION DETAILS PAVING		
		DATE: AUGUST, 2010	REV DATE: -	SHEET : SD-P27

LES LACS POND  
WATER WELL REBUILDING PROJECT  
TOWN OF ADDISON  
DALLAS COUNTY, TEXAS

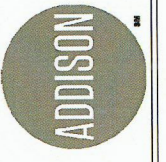

Revision No.	Date	Description



The seal appearing on this document was authorized by Timothy E. Lackey, P.E. #61212 on 01-22-16. Absorption of a sealed document without proper notification to the responsible engineer is an offense under the Texas Engineering Practice Act. The record copy of this drawing is on file at the office of Halff Associates, Inc. 12201 Greenville Avenue, Suite 200, Dallas, Texas 75243. TPEE PWR #0312.

Project No.:	29751-WA14
Issued:	1/22/2016
Drawn By:	HALFF
Checked By:	HALFF
Scale:	AS SHOWN
Sheet Title	MISCELLANEOUS DETAILS
Sheet Number	C9.02