



LES LACS POND
WATER WELL TRANSFER PIPING
SYSTEM IMPROVEMENTS
TOWN OF ADDISON
DALLAS COUNTY, TEXAS



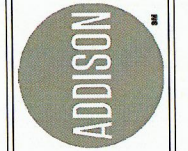


Revision	No.	Date	Description

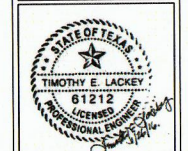

The seal appearing on this document was authorized by Timothy E. Lackey, PE #61212 on 01-26-18. Absence of a seal on this document without proper notification to the responsible engineer is an offense under the Texas Engineering Practice Act. The record copy of this drawing is on file at the offices of Halff Associates, Inc. 2225 Greenville Avenue, Suite 200, Dallas, Texas 75243, TBP# FPL# #F-312.

Project No.:	20751 - WA15
Issued:	4/26/2018
Drawn By:	HALFF
Checked By:	HALFF
Scale:	AS SHOWN
Sheet Title:	WATER LINE A PLAN & PROFILE
Sheet Number:	C4.03

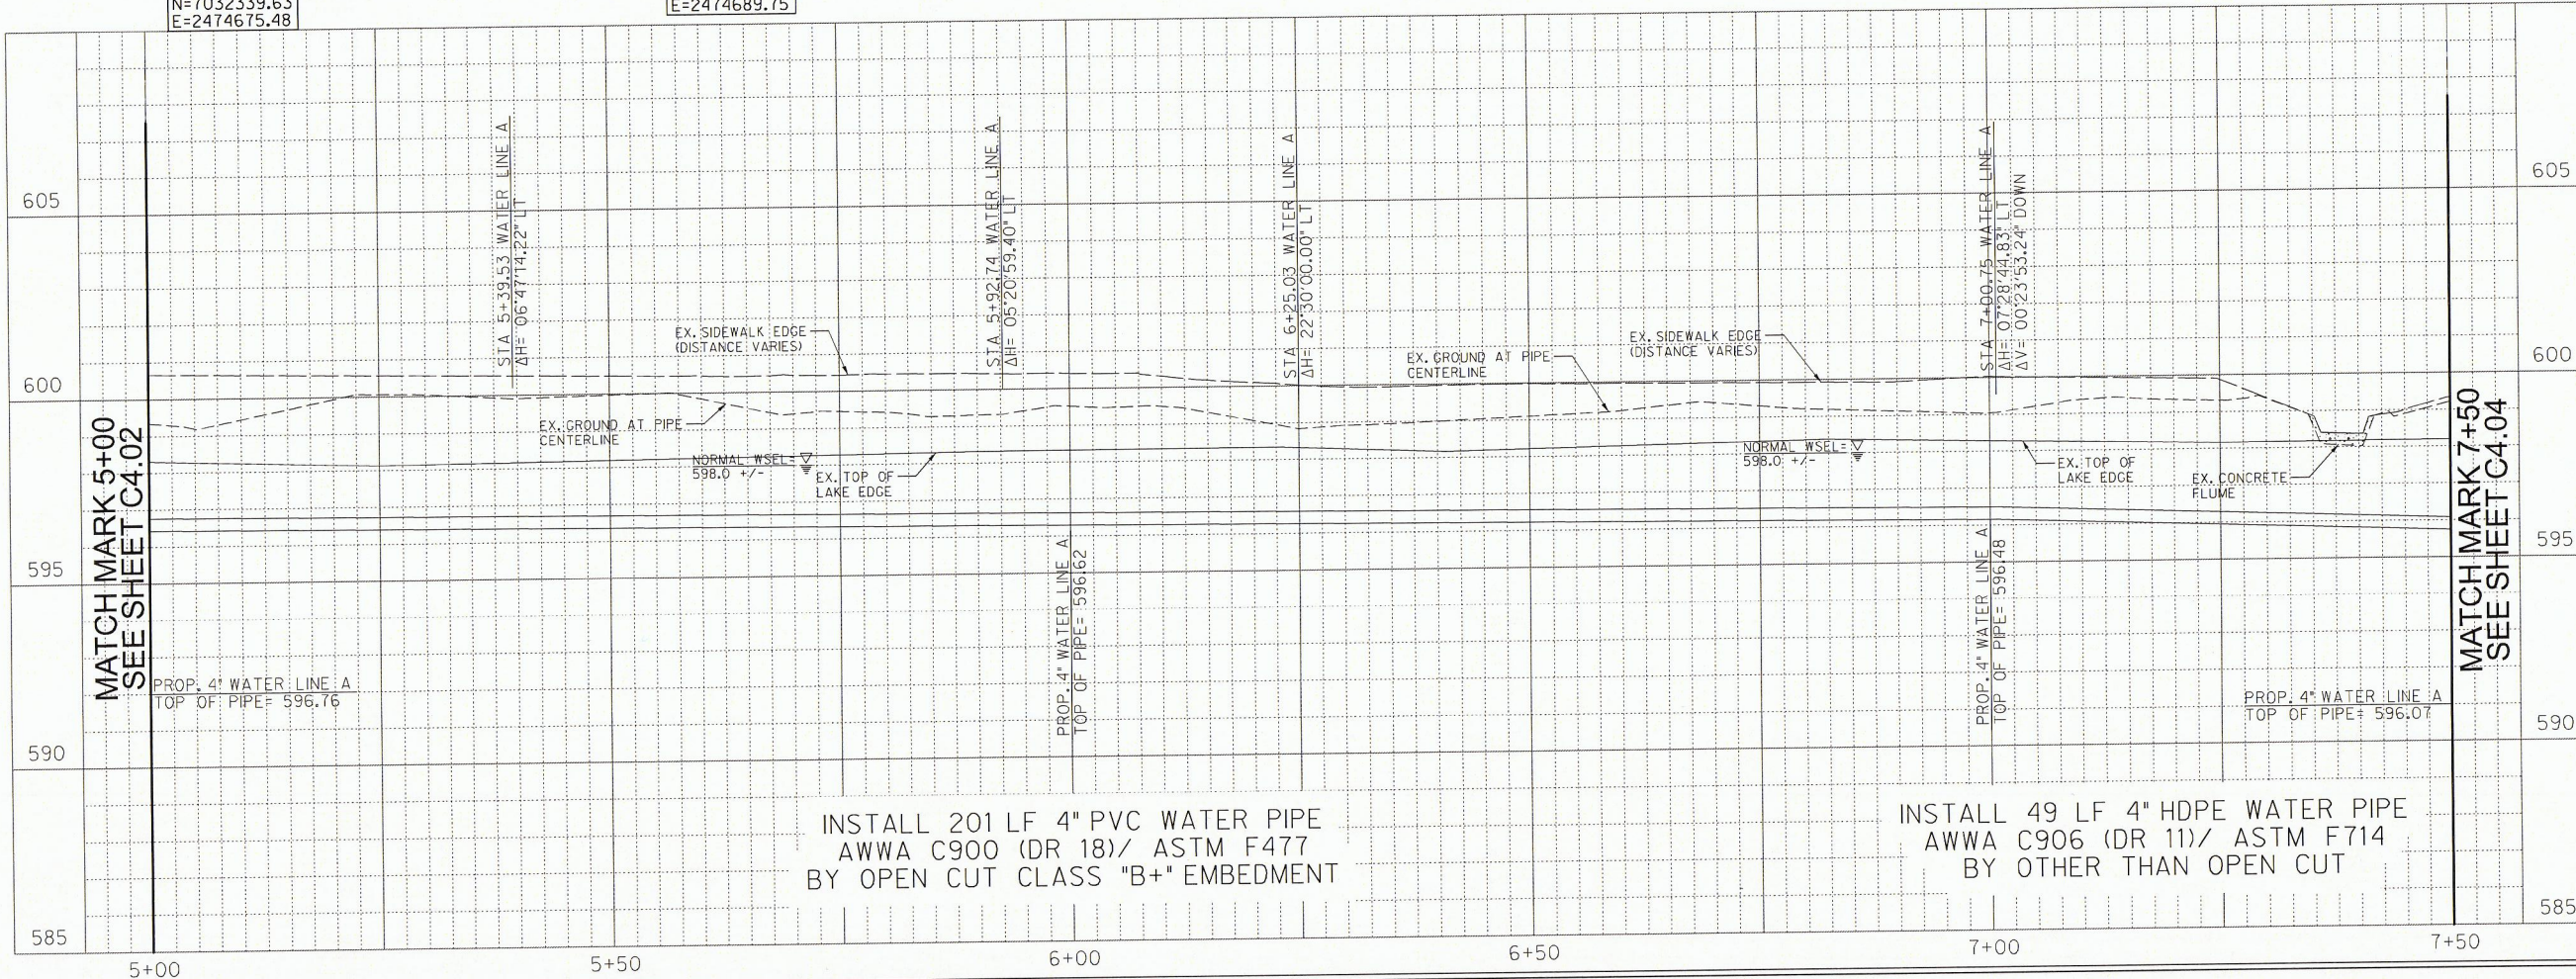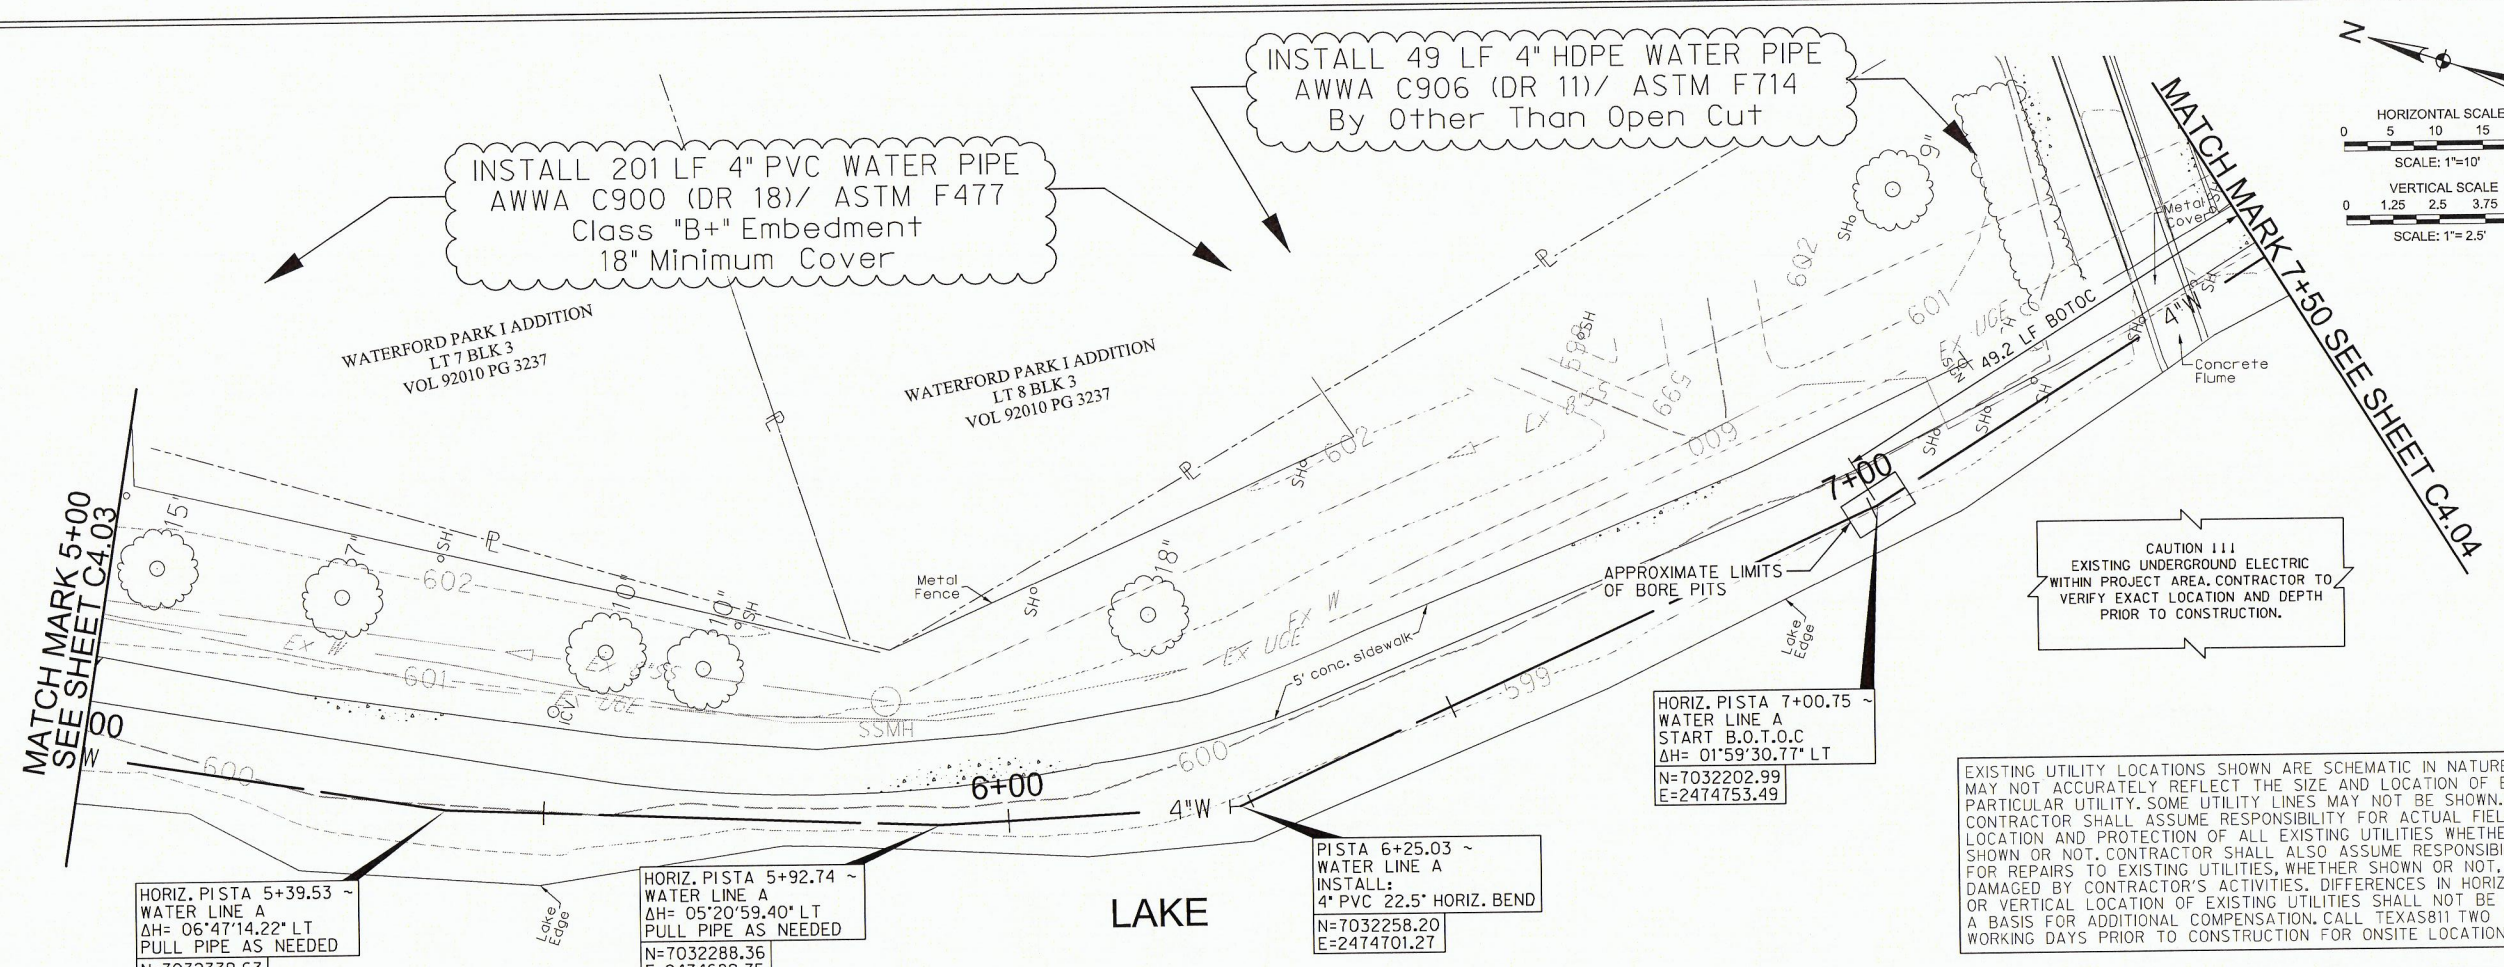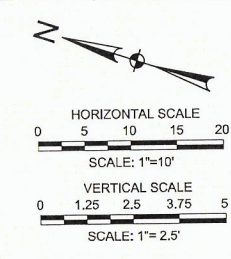

DATE PLOTTED: 4/26/2018 10:58:12 AM