



1418P-080702.DWG - LGS-DWG23 - 08-1-92
 1118P-PA LANDPLAN 9324001A 7/6/93 12-83
 DGM-N.L.LANDPLAN 9324001A 2/4/93 12-83
 1218P-080702.DWG - LGS-DWG23 - 08-1-92
 1118P-PA LANDPLAN 9324001A 7/6/93 12-83
 DGM-N.L.LANDPLAN 9324001A 2/4/93 12-83
 TEL: 469-911-7811 FAX: 469-911-7811
 TEL: 469-911-7811 FAX: 469-911-7811
 USER: DGM
 PLOTTED: Wed Aug 17 08:05:09 1994
 JOB: UNKNOWN

LES LACS LINEAR PARK


TOWN OF ADDISON PARKS & LEISURE SERVICES DEPARTMENT 6680 WESTGROVE ROAD ADDISON, TEXAS 75001 214/450-2851
 790 ELMWOOD DRIVE SUITE 200 DALLAS, TEXAS 75207 - 1651
 (214) 638-0445 FAX (214) 638-0447

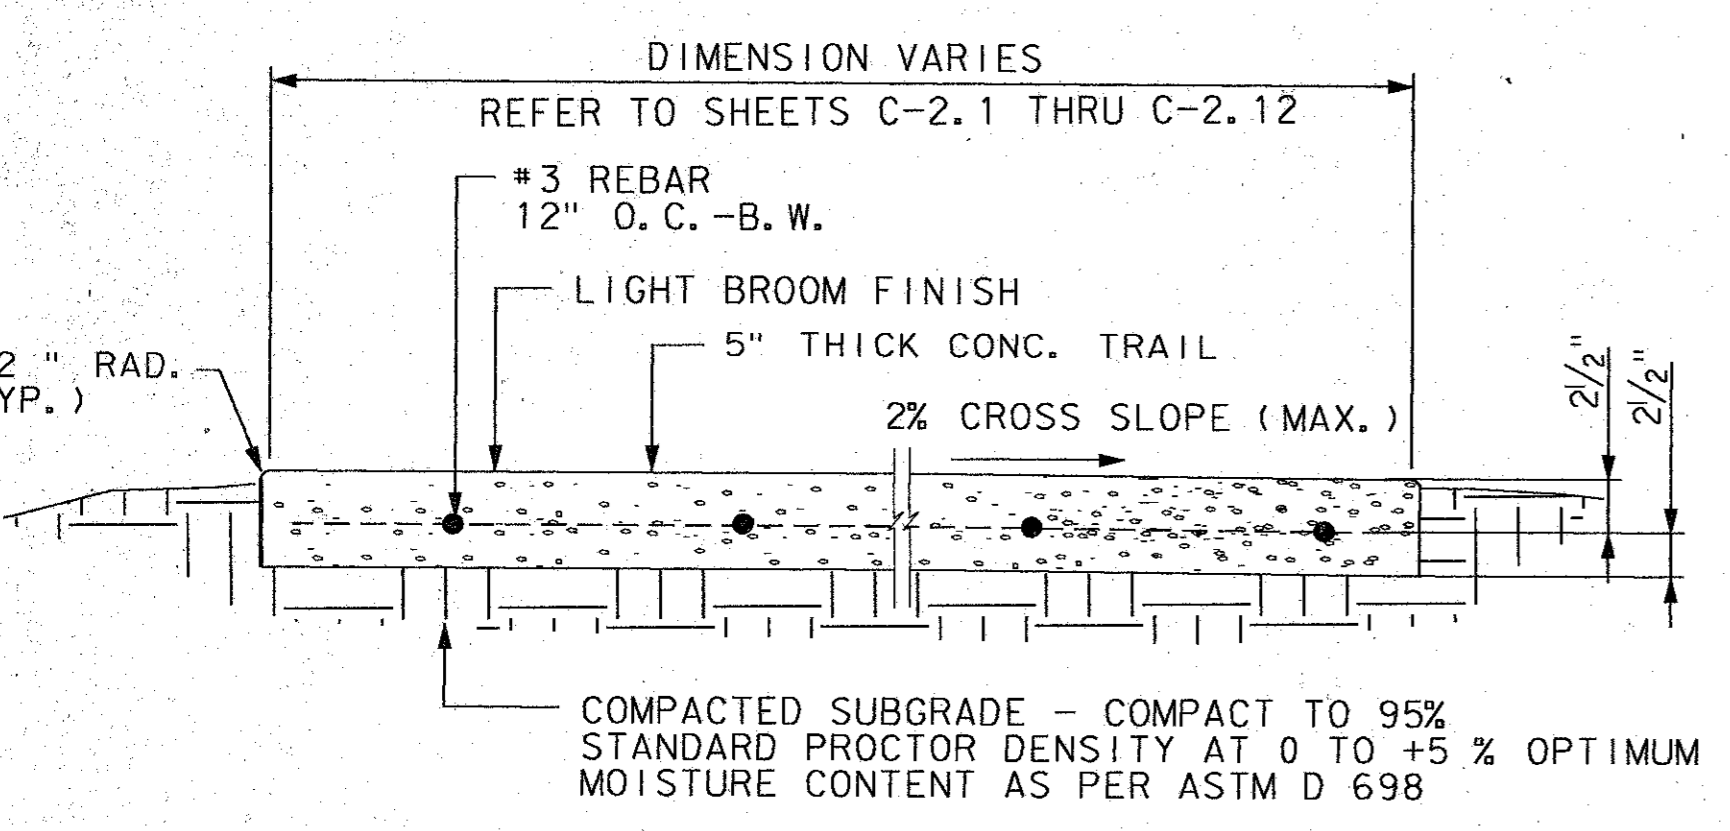

1 TRAIL CROSS SECTION DETAIL
1" = 1'-0"

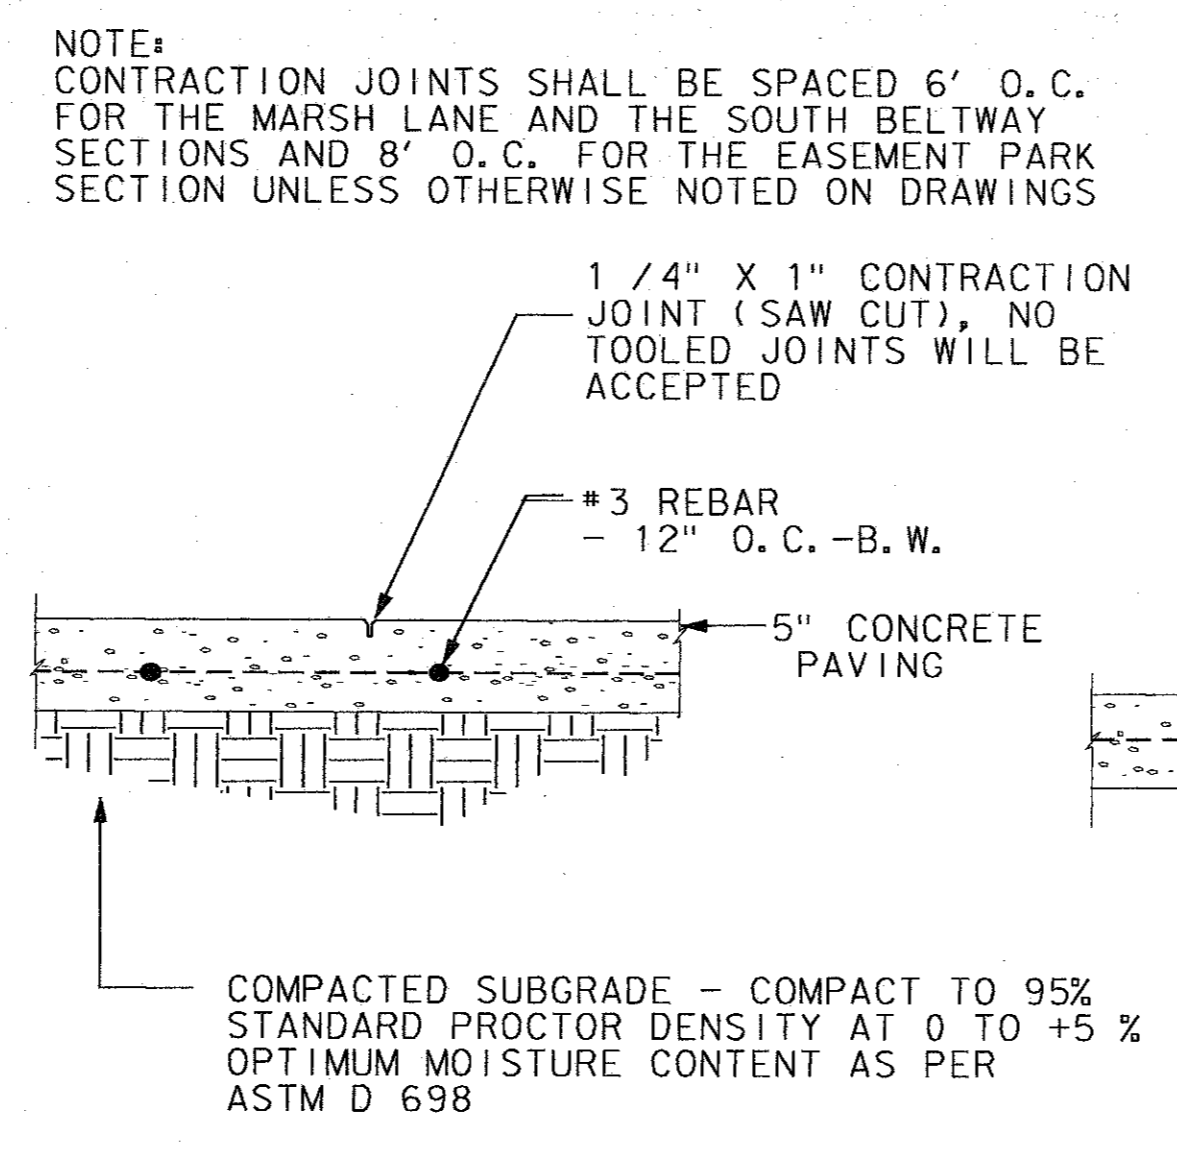


2 CONTRACTION & EXPANSION JOINTS
1" = 1'-0"

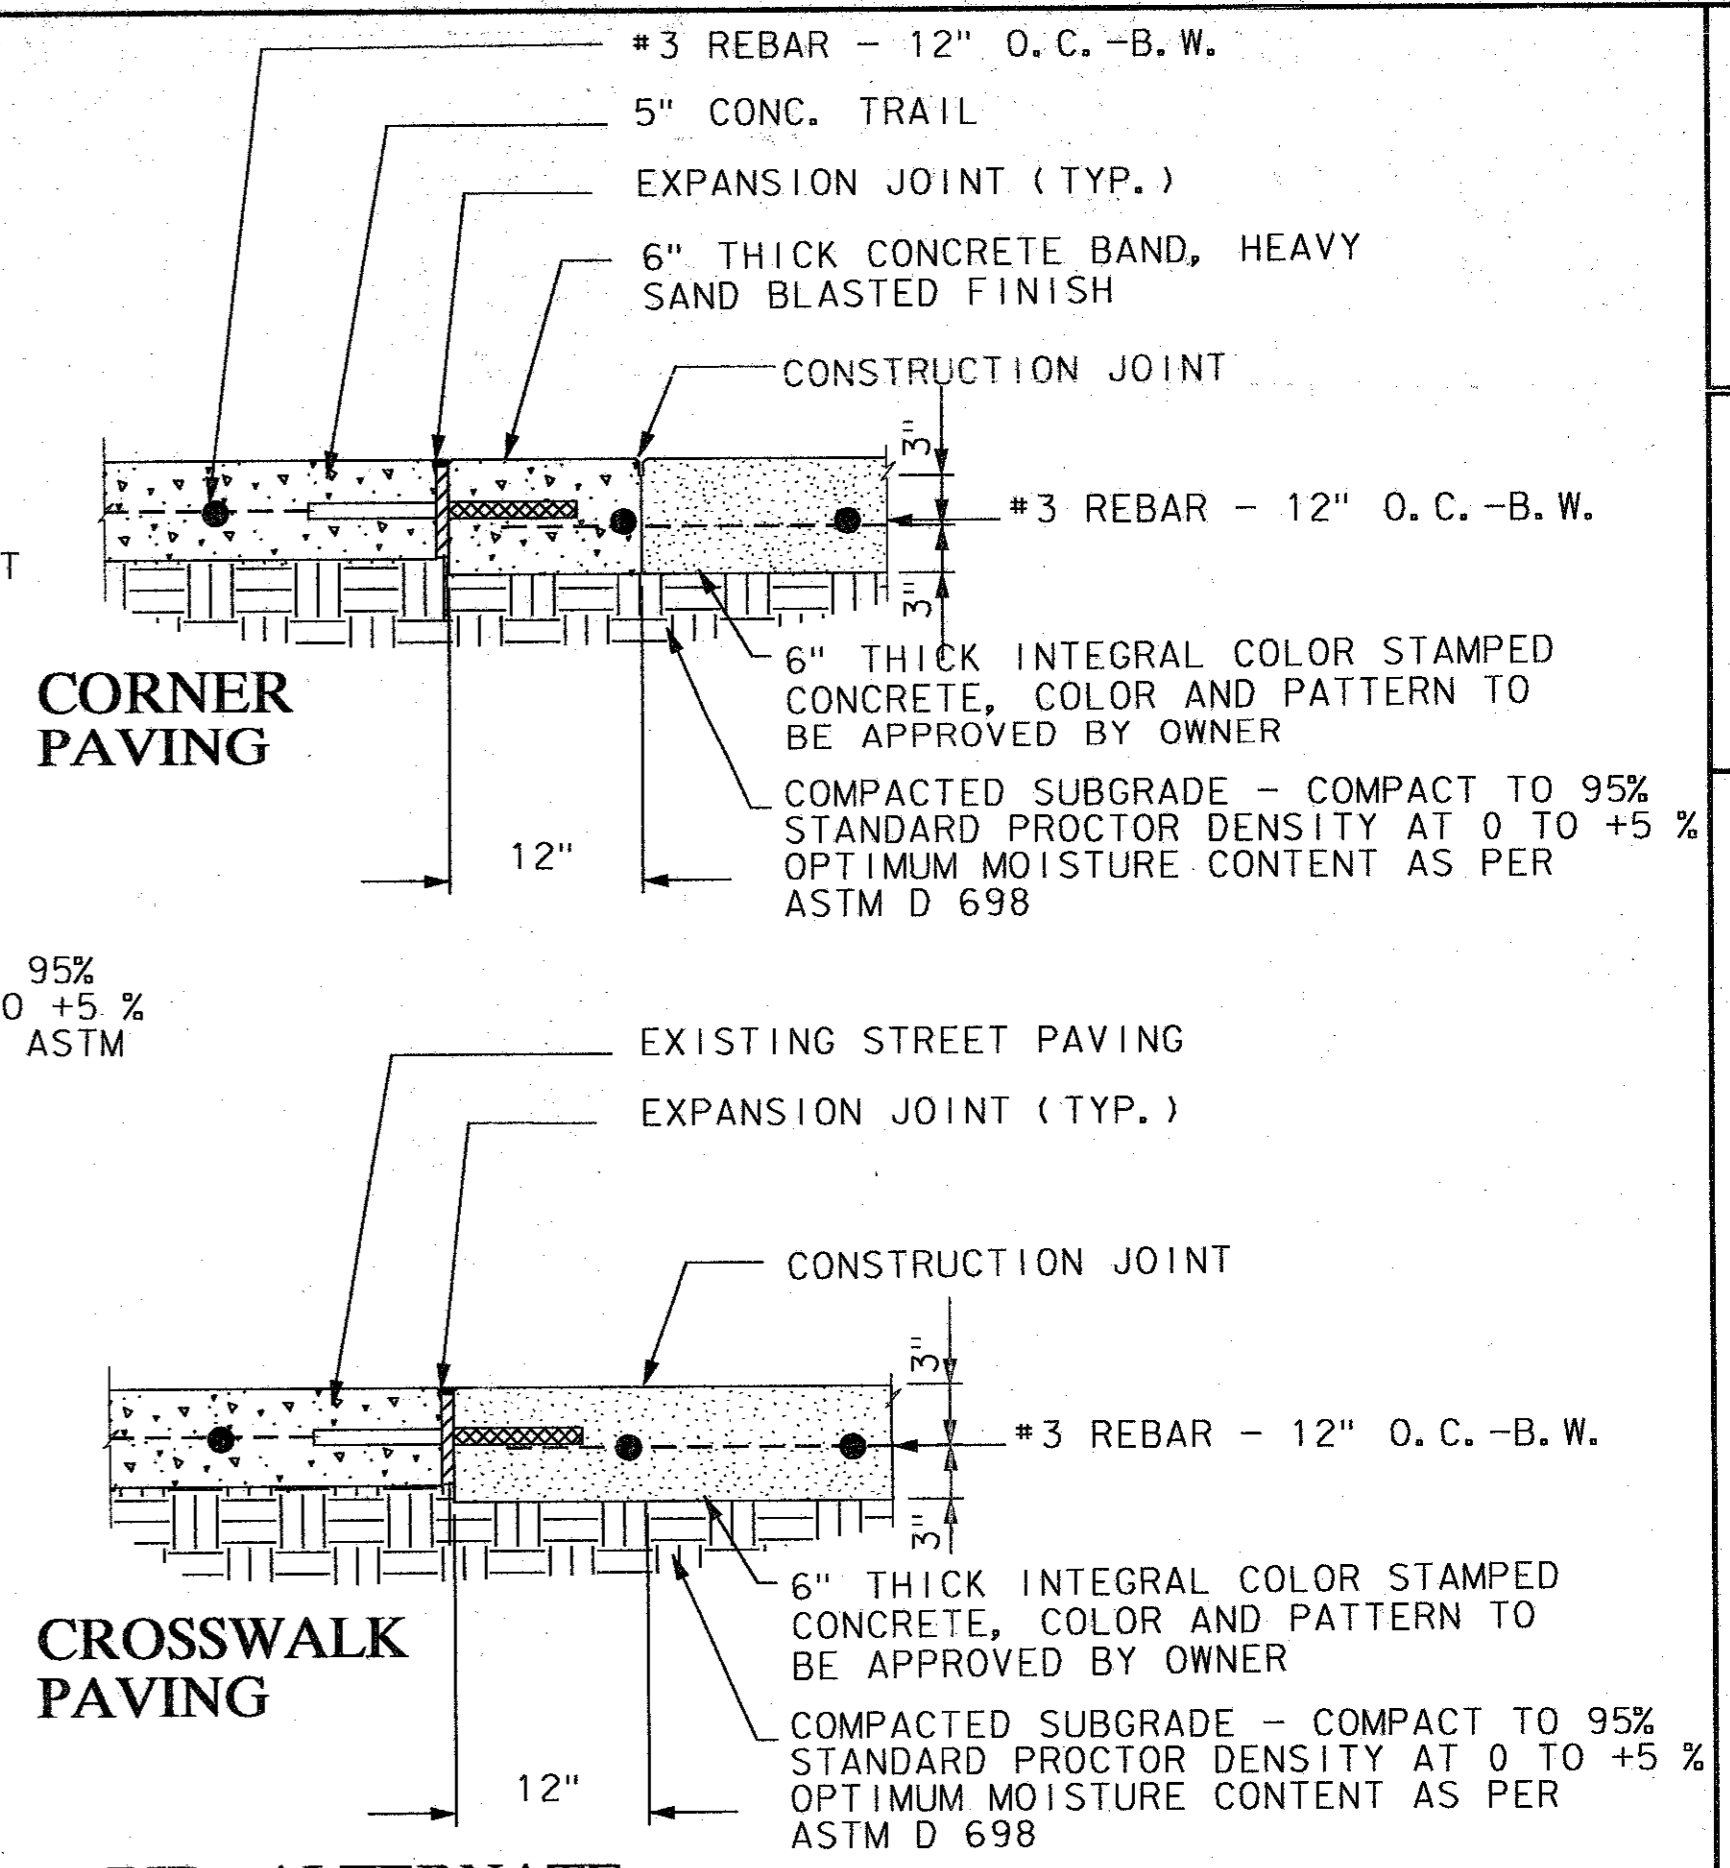


3 BID ALTERNATE CORNER & CROSSWALK PAVING
1" = 1'-0"

- NOTES:
- ALL WELDS SHALL BE CONTINUOUS AND GROUND SMOOTH PRIOR TO PAINTING
 - THE CONTRACTOR SHALL SUBMIT COMPLETE SHOP DRAWINGS ON ALL STEEL FABRICATIONS TO THE LANDSCAPE ARCHITECT AND THE OWNER PRIOR TO FABRICATION FOR APPROVAL.
 - ALL METAL THAT IS NOT FACTORY FINISH SHALL BE PREPARED AND PAINTED AS FOLLOWS:
- PREPARATION: SHOP CLEAN THE STEEL STRUCTURES, PAINTING COUNCIL SPEC. SSPC-SP-6-73T.
- PRIMER: "TNEMEC" SERIES 60 HI-BUILD EPOXY LINE 5.0 MILS THICK DRY MINIMUM COAT
- SURFACE COATS: "TNEMEC" SERIES 73 ENDURASHIELD 111 2 COATS AT A MIN. OF 4.0 MILS THICK PER COAT DRY.
- APPLICATION: THE PAINT SHALL BE PROFESSIONALLY APPLIED IN THE SHOP BY SKILLED WORKMEN USING ADJUSTABLE AIR SPRAY GUN.

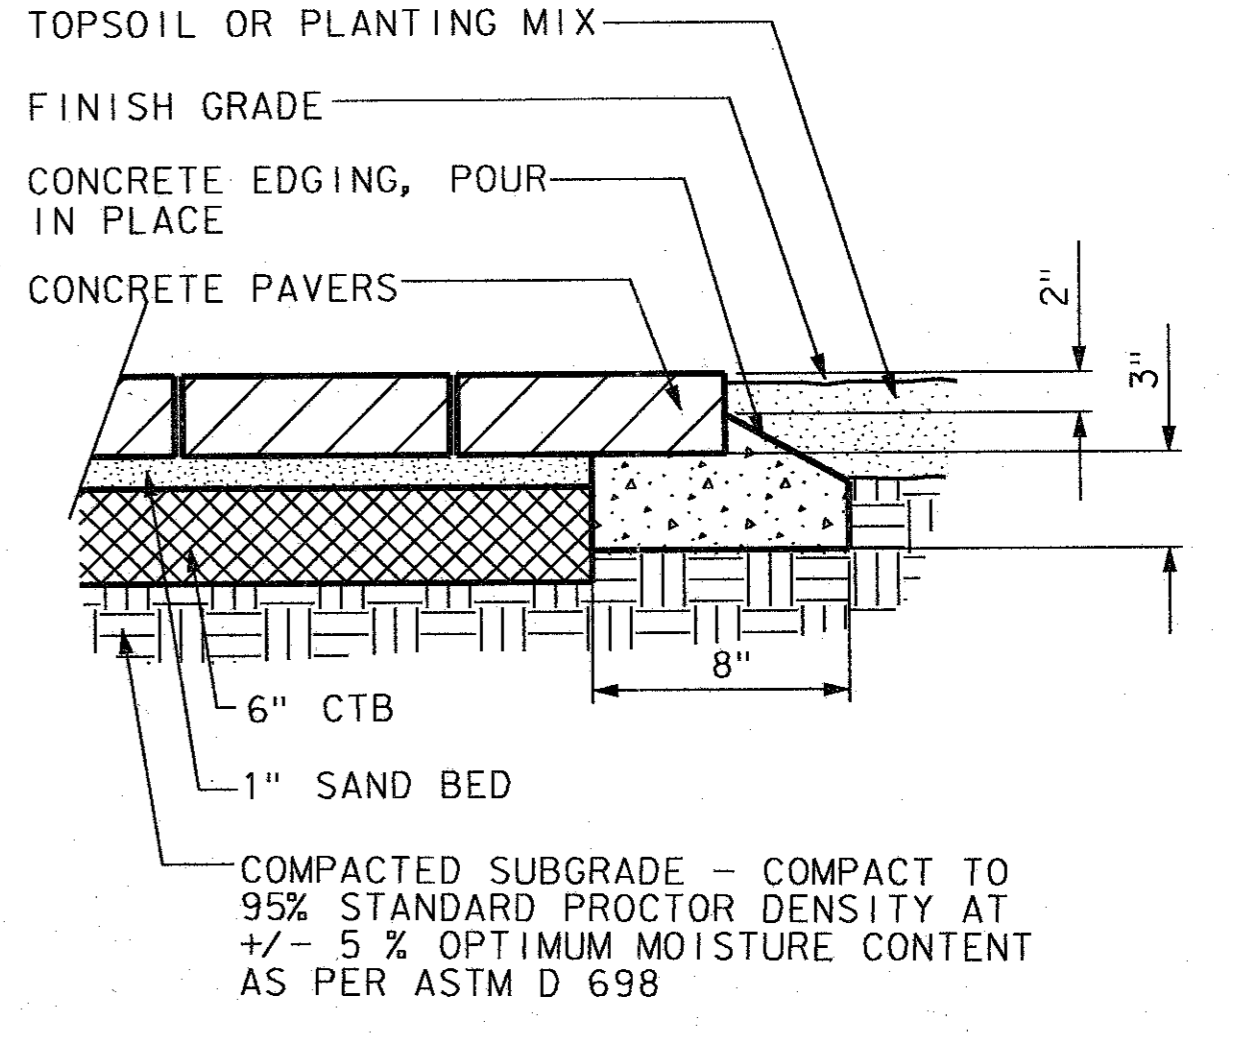


7 PAVERS
1/2" = 1'-0"

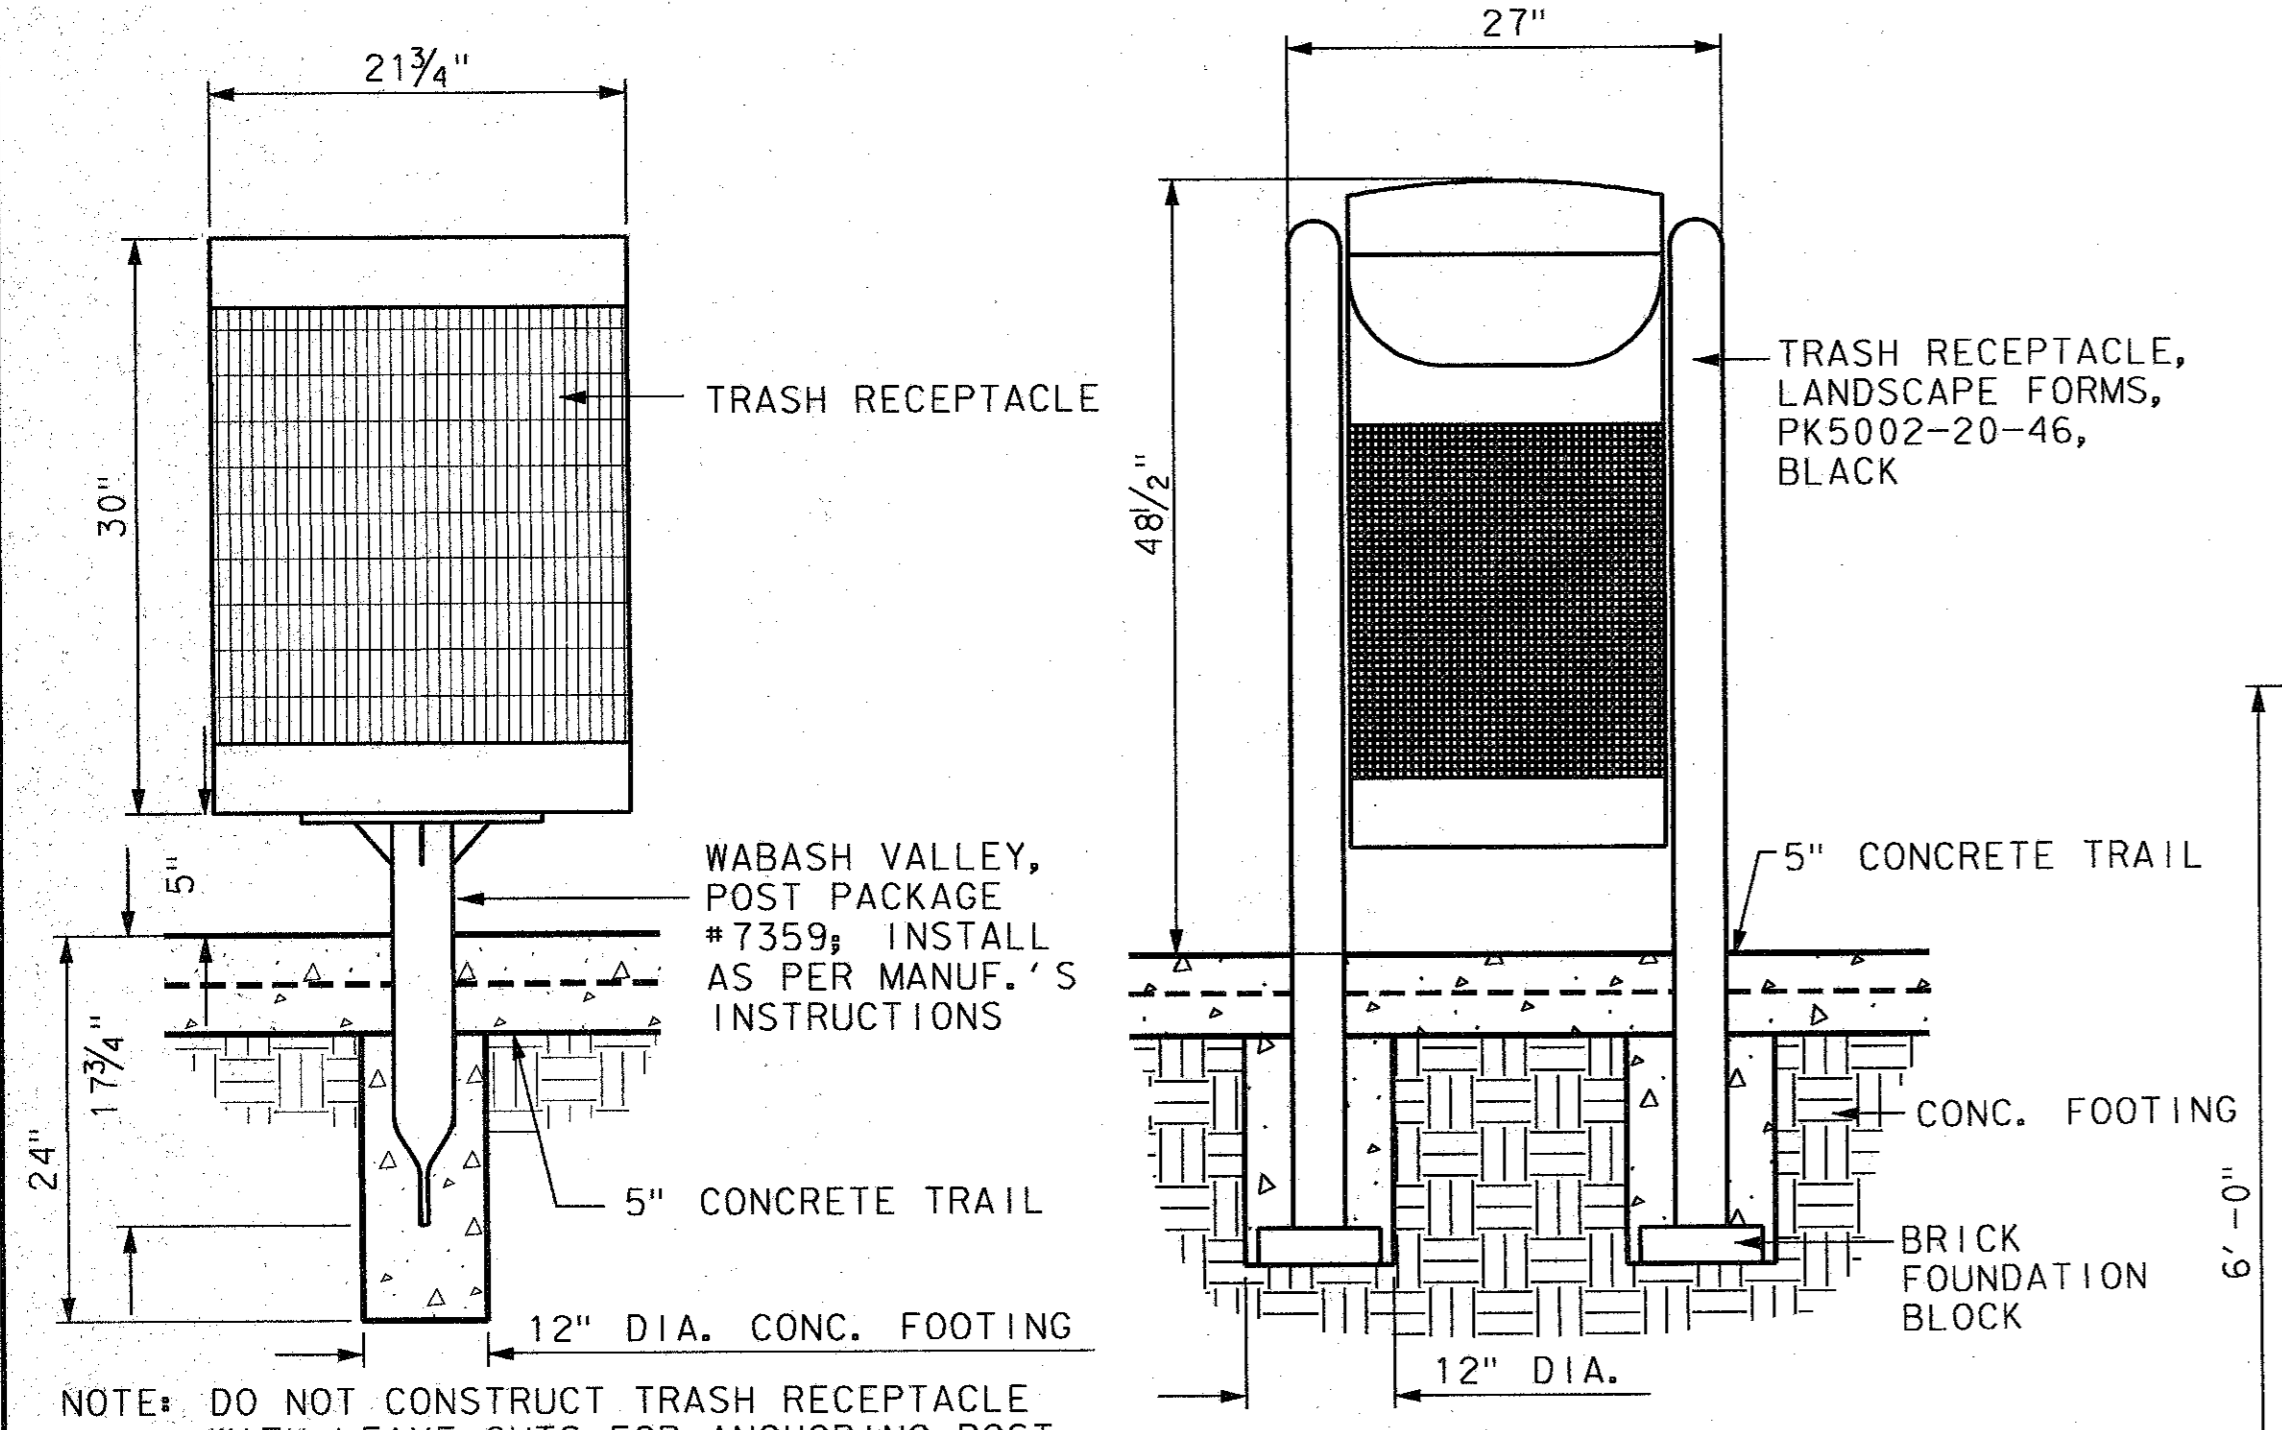


4 TRASH RECEPTACLE
NO SCALE

BID ALTERNATE

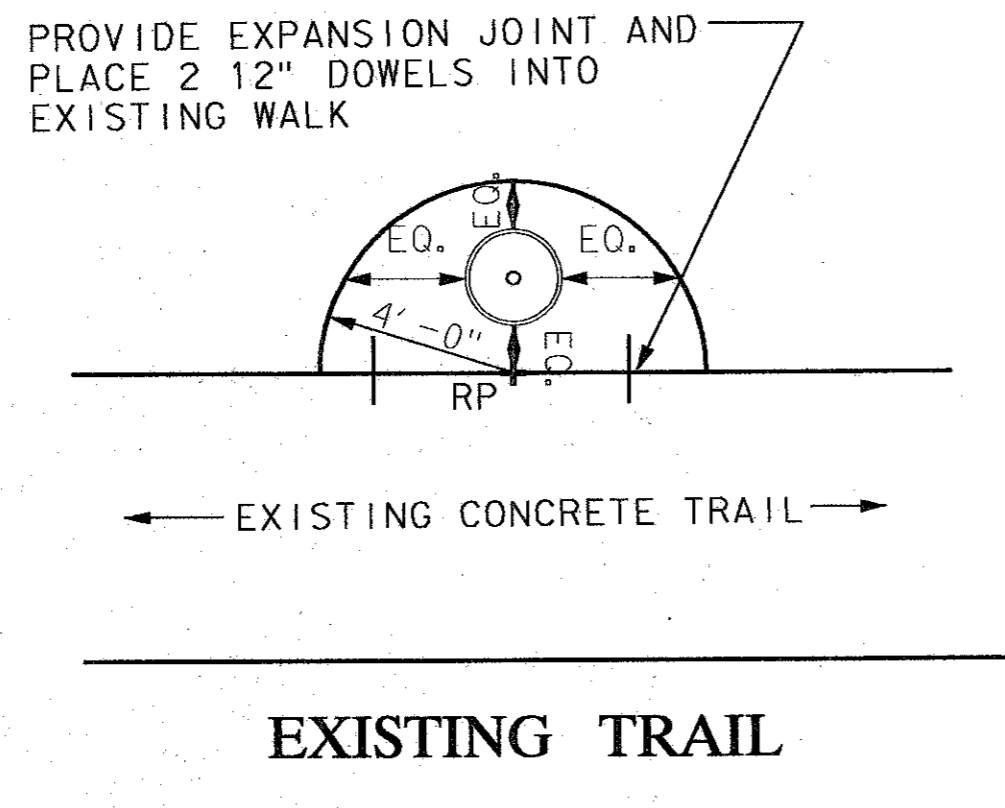

5 TRASH RECEPTACLE
1/4" = 1'-0"

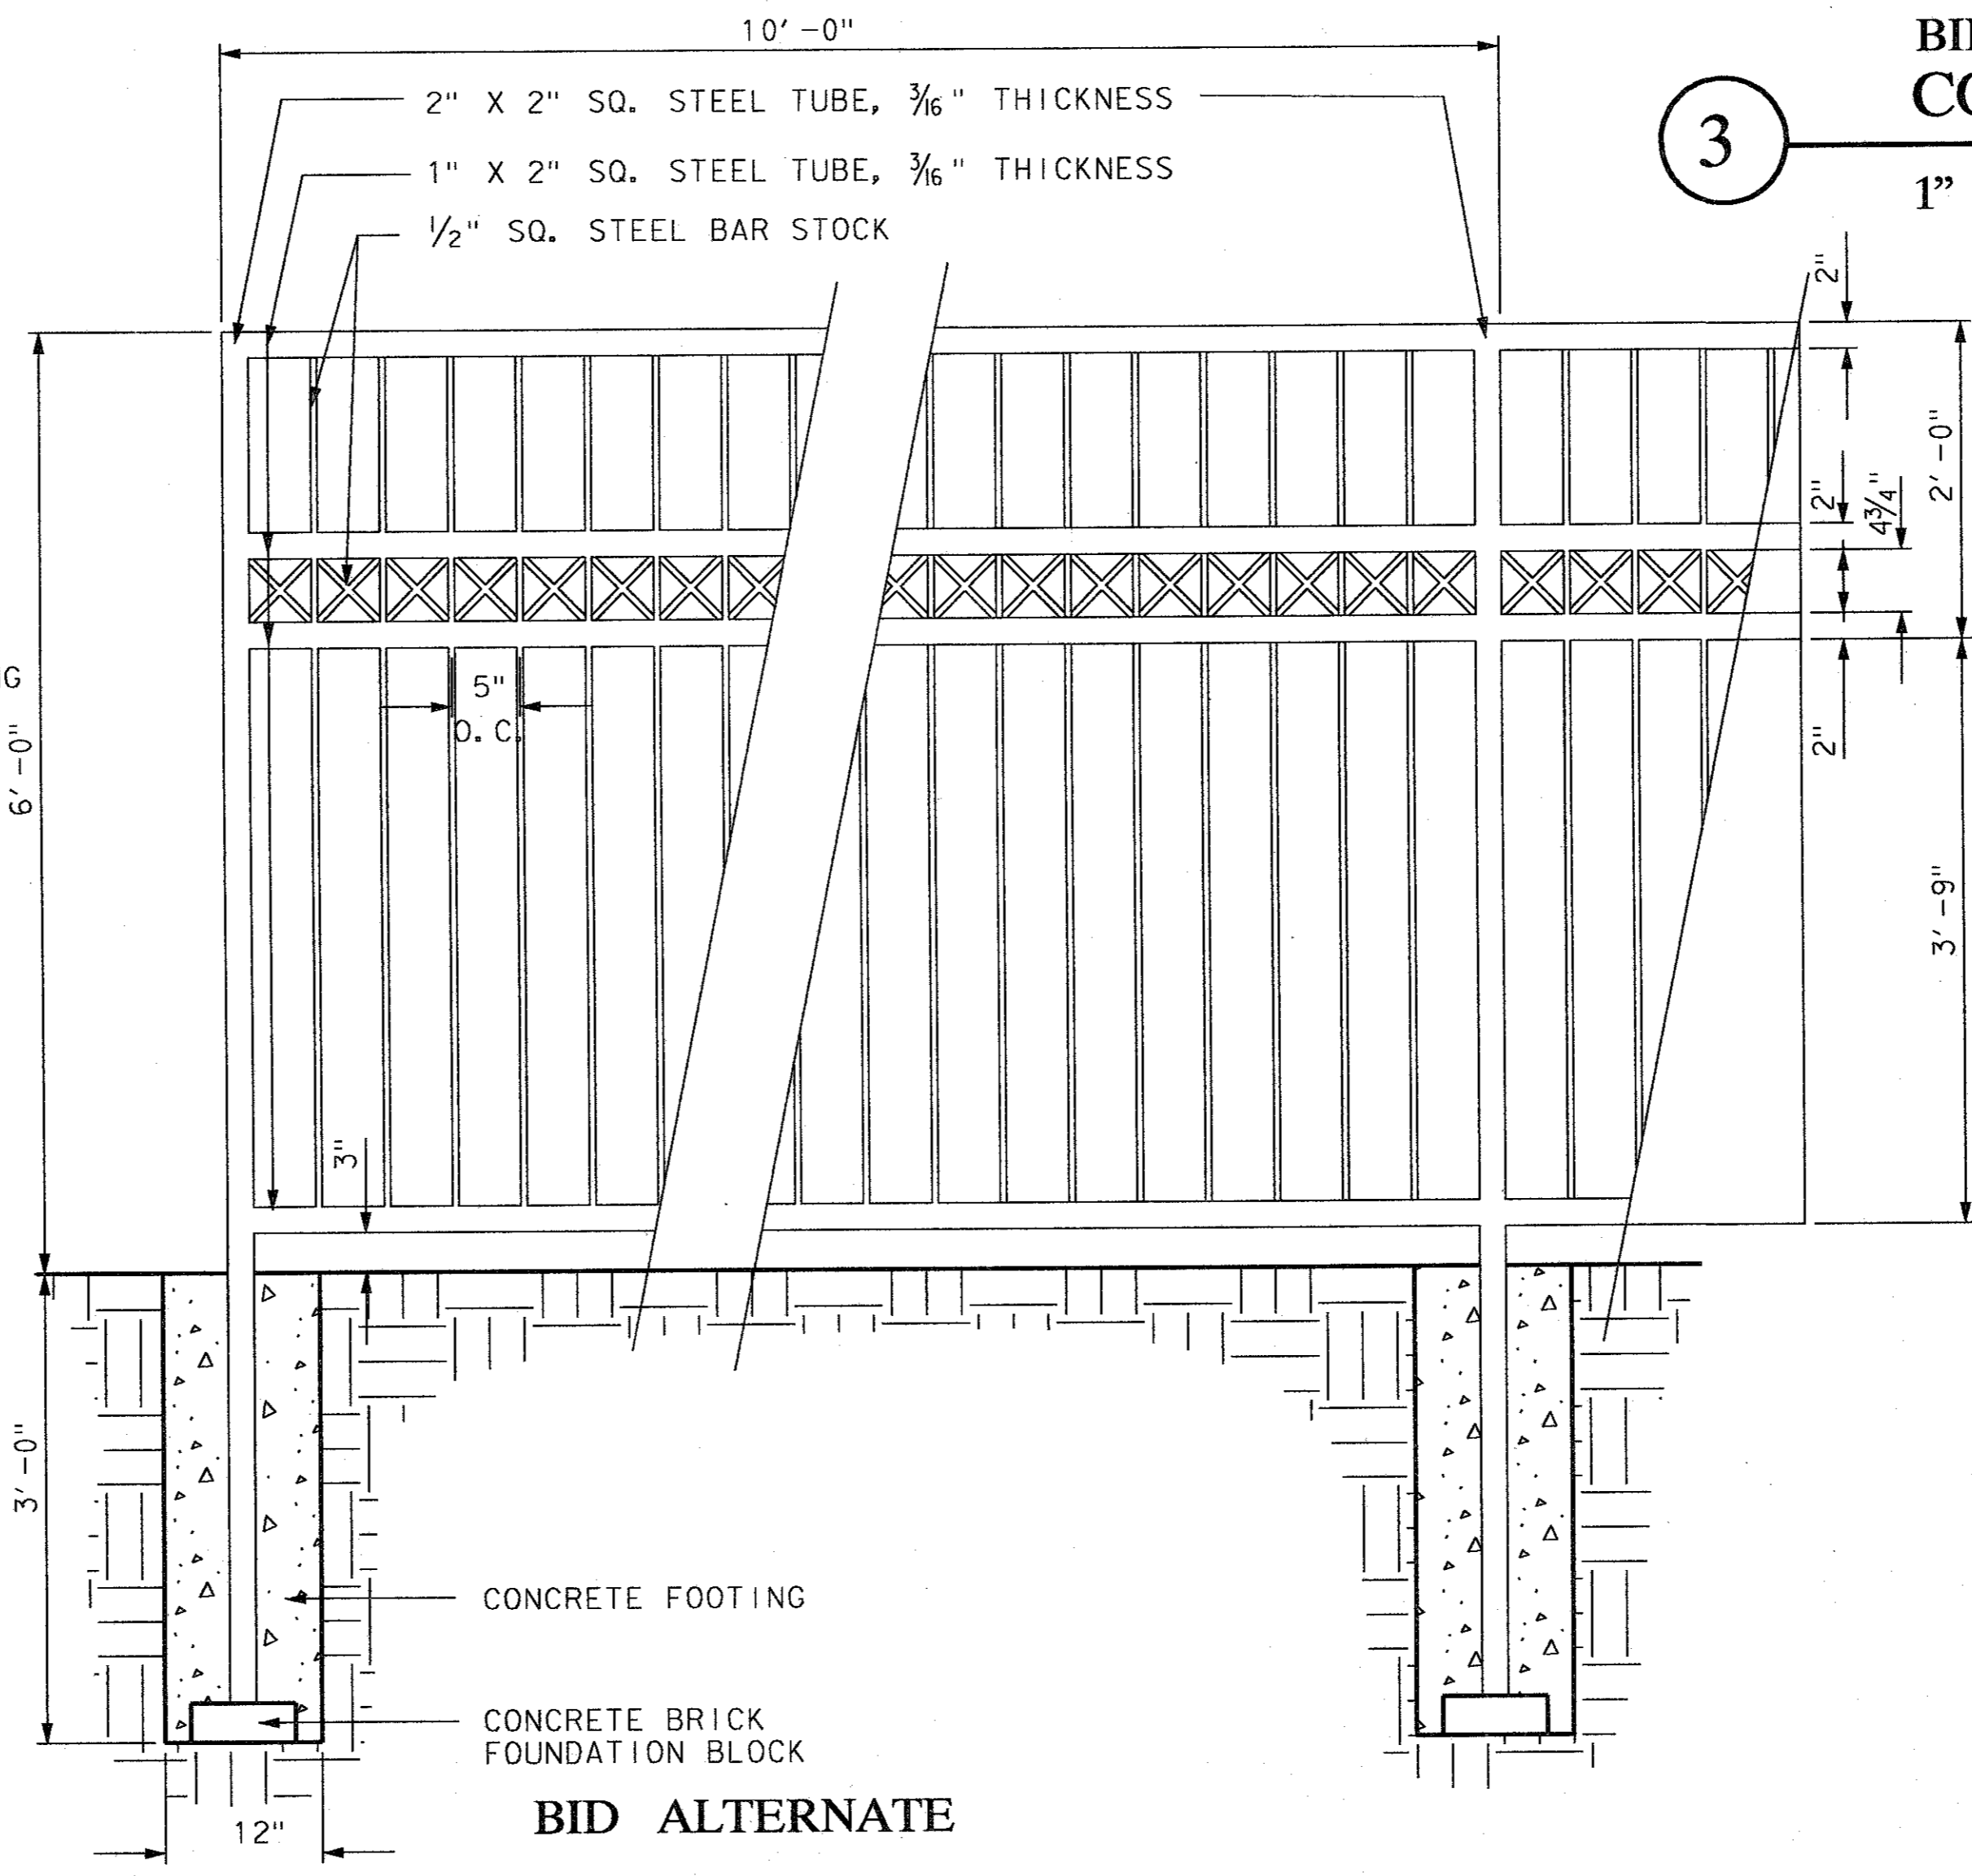

6 FENCING
1" = 1'-0"

REVISIONS	
JOB NUMBER	93324001D
DESIGNED	SLA
DRAWN	SLA
CHECKED	DLR/PLD
ISSUE DATE	August 18, 1994
SHEET NUMBER	D-1