


26 BRICK RETAINING WALL- EASEMENT PARK
1" = 1'-0"

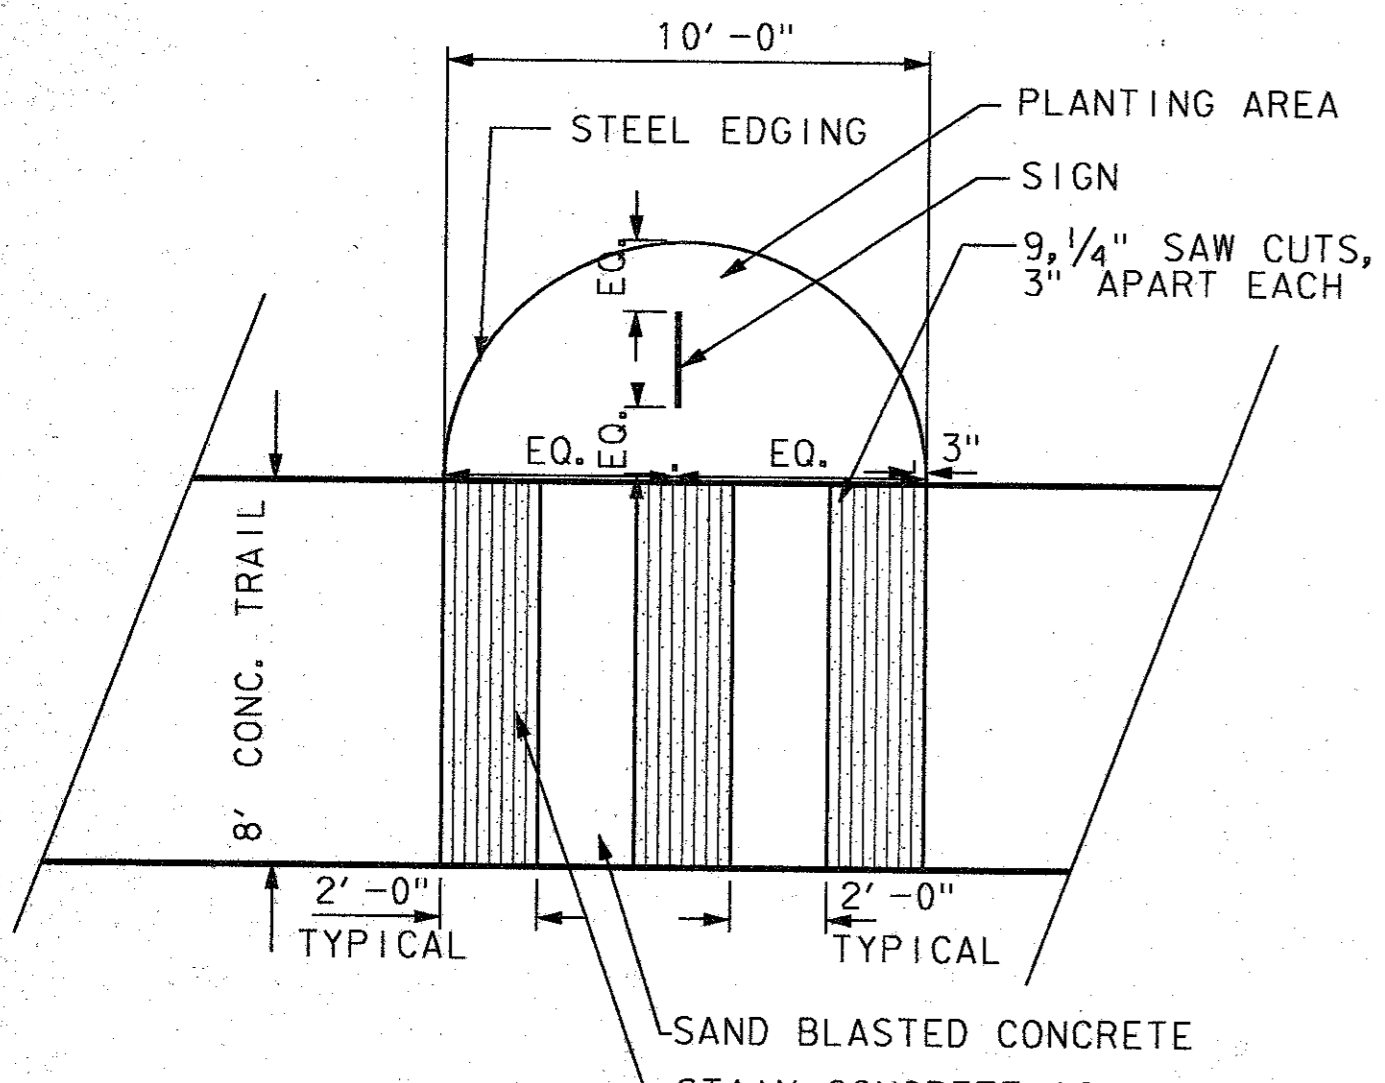


NOTE:
IN EXISTING TRAIL AREA ALL CONCRETE TOPPING IN 8' X 10' RUMBLE-STRIP ZONE SHALL BE REMOVED.

BID ALTERNATE


29 STAINED RUMBLE-STRIP PAVING- EASEMENT PARK
1/4" = 1'-0"

SIGNAGE AS MANUFACTURED BY CHARLESTON INDUSTRIES (800) 647-2384, SIGN STYLE 218, 24" X 18", 125 ALUMINUM PANEL, ACRYLIC POLYURETHANE COATING

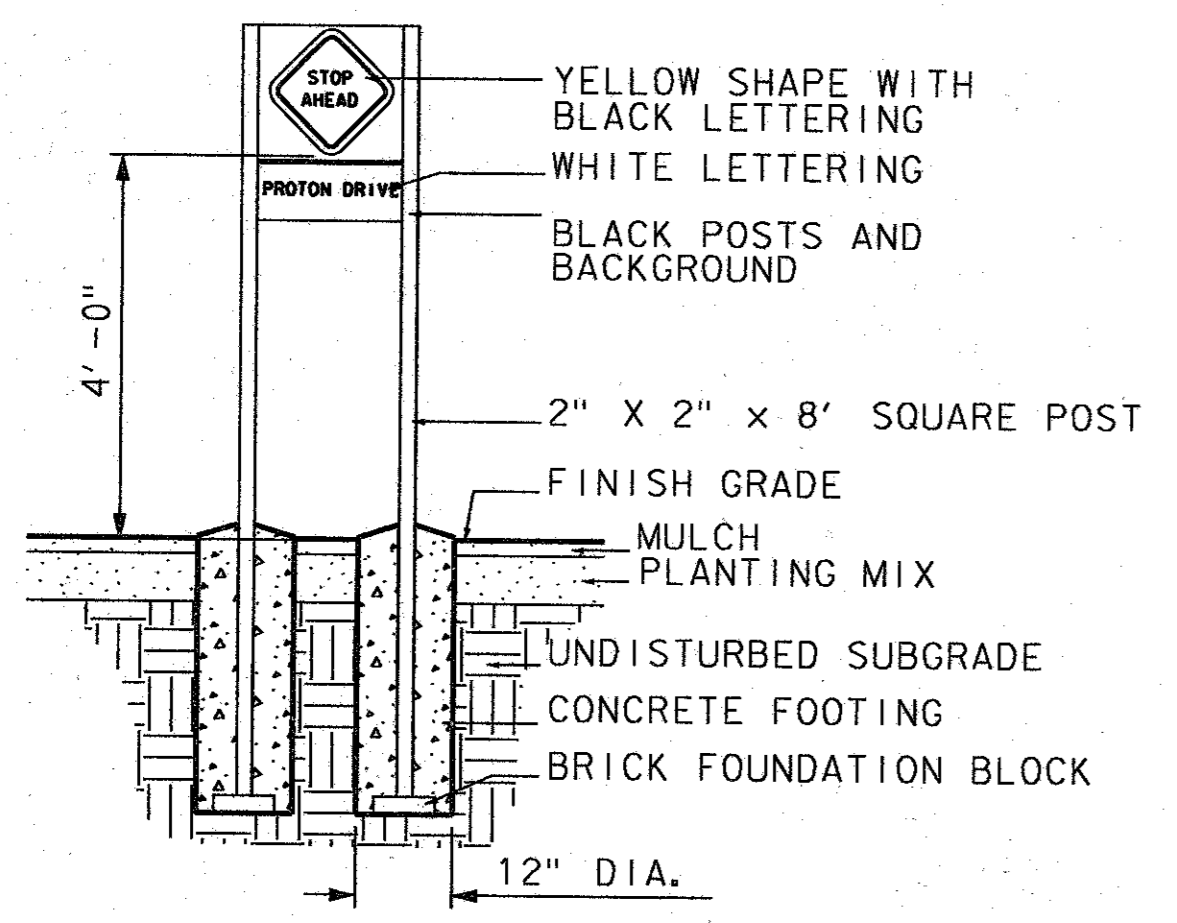


BID ALTERNATE

32 SIGNAGE AT PROTON DRIVE
1/2" = 1'-0"

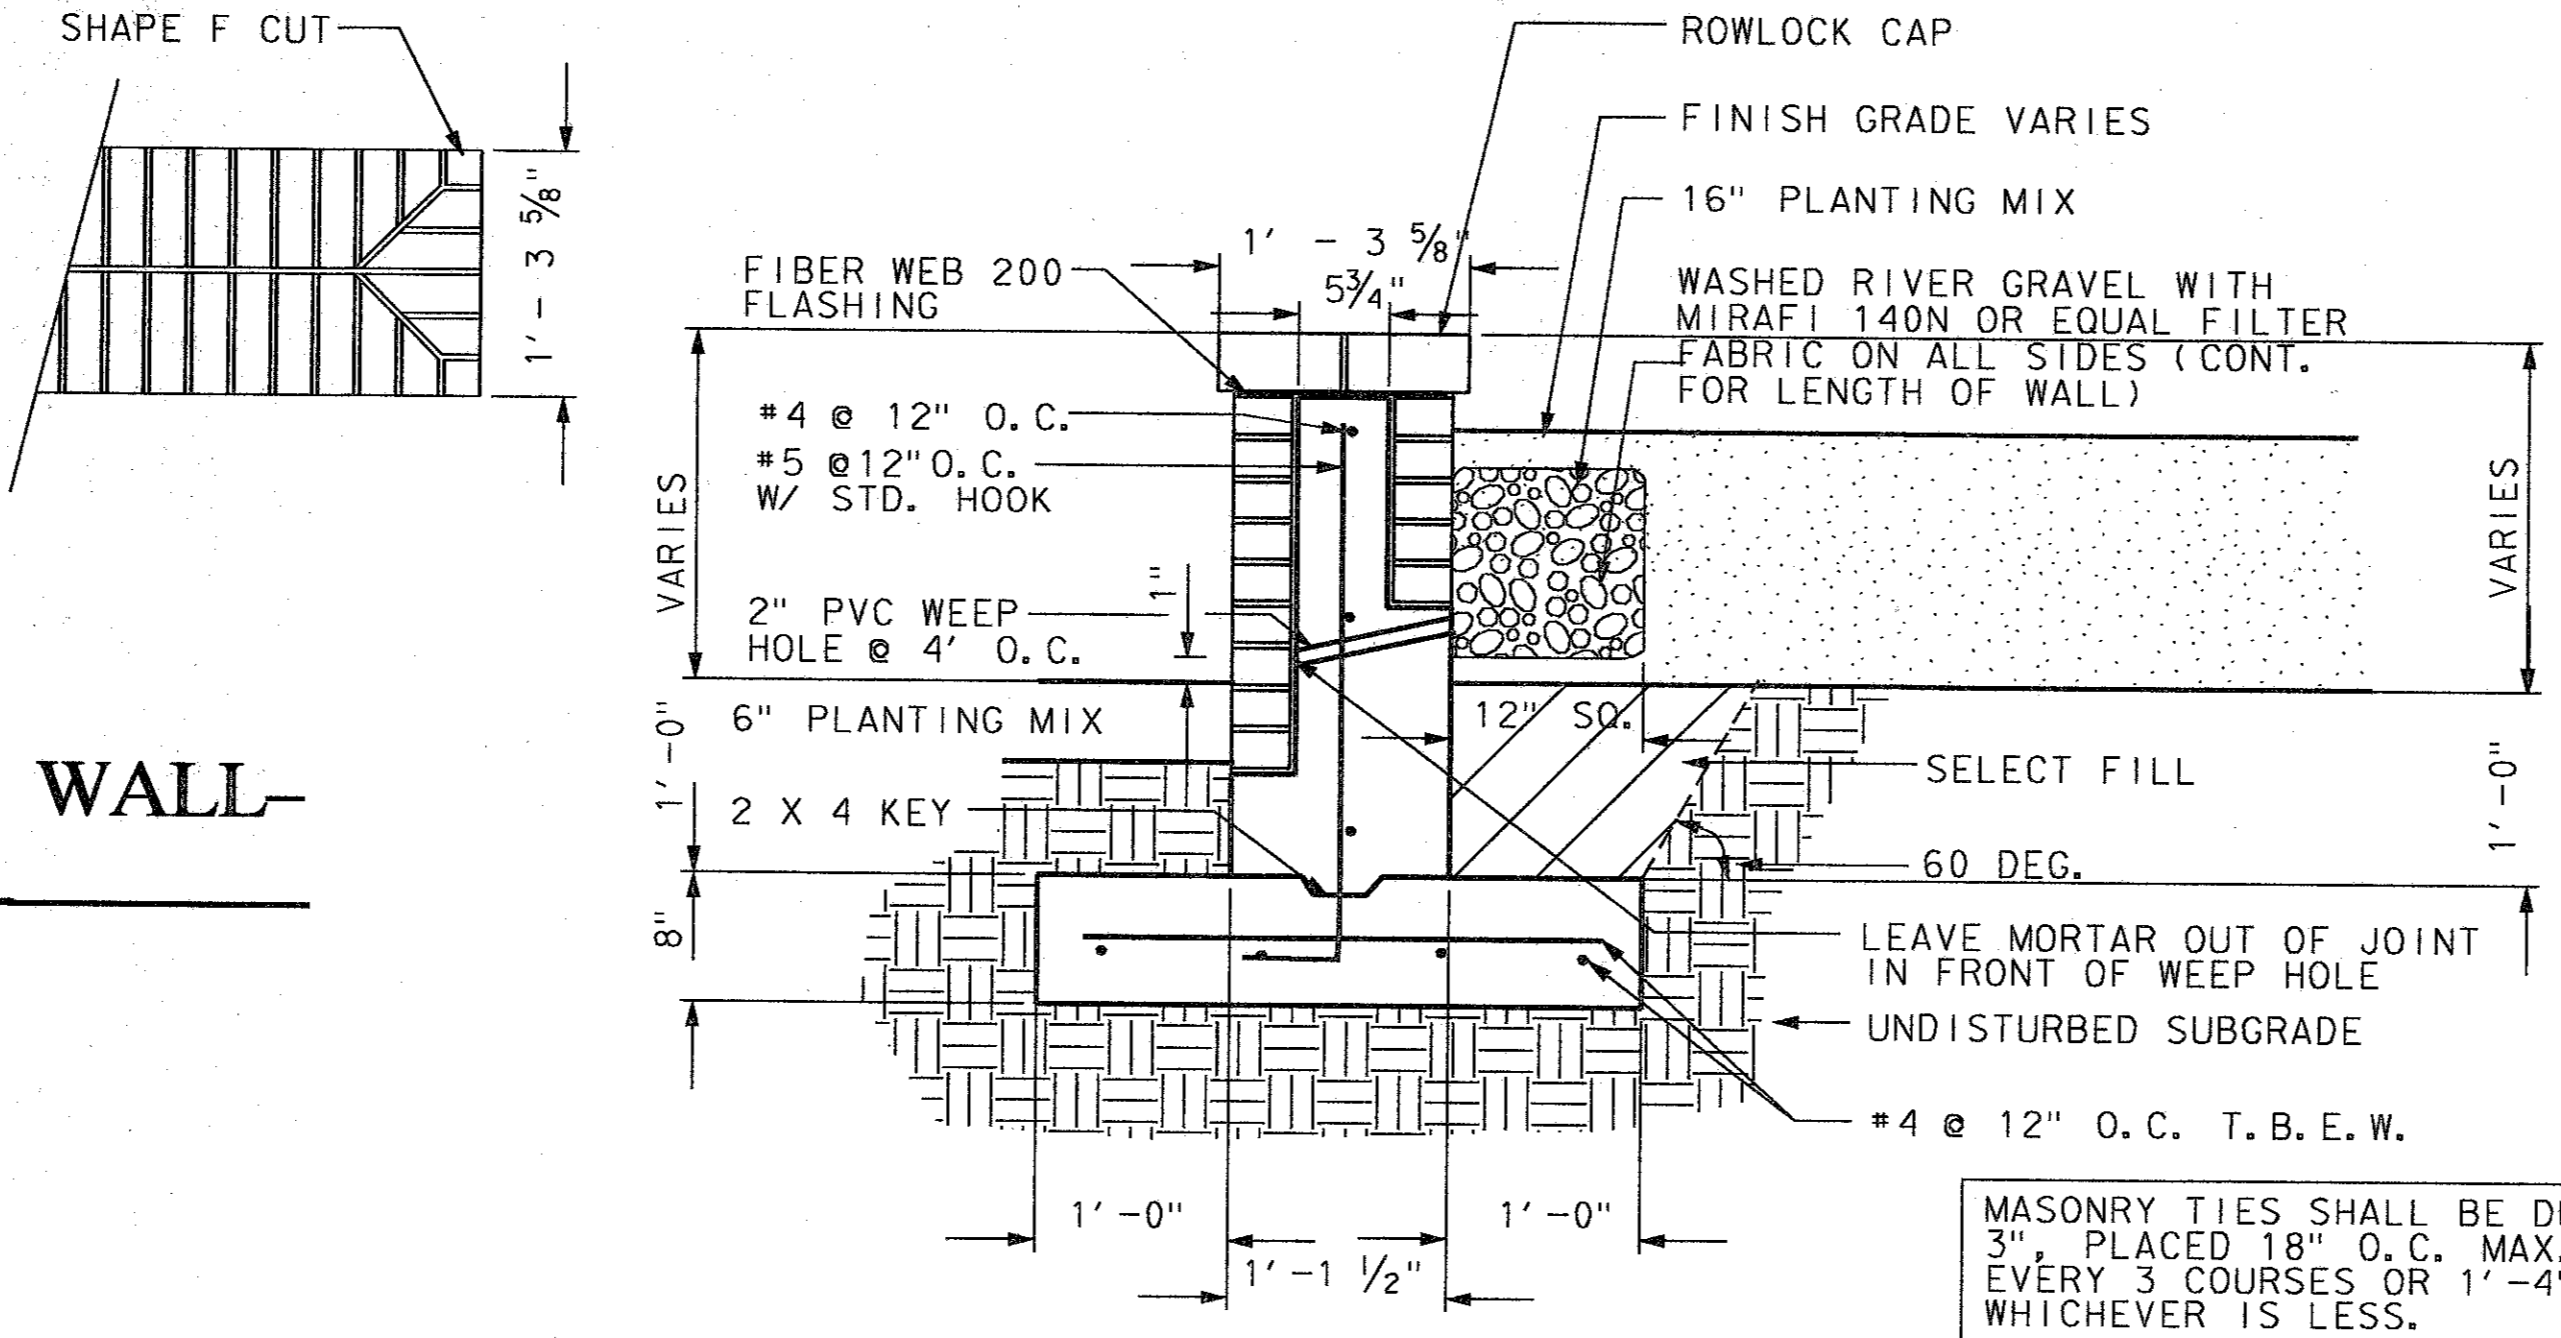


27 BRICK RETAINING WALL- EASEMENT PARK
1" = 1'-0"

MASONRY TIES SHALL BE DUR-O-WALL D/A 213, 3", PLACED 18" O.C. MAX. HORIZONTALLY AND EVERY 3 COURSES OR 1'-4" O.C. MAX. VERTICALLY WHICHEVER IS LESS.

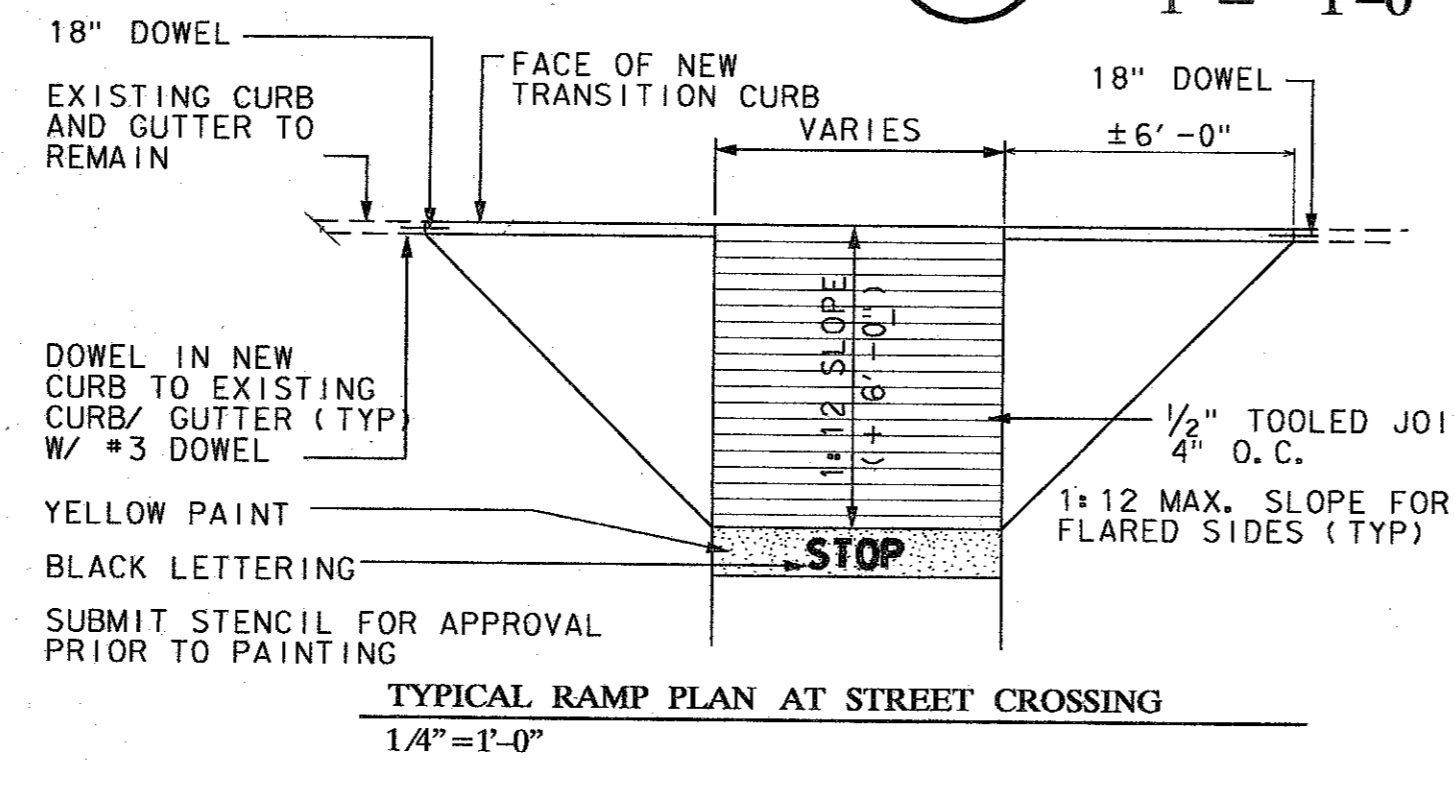


TYPICAL RAMP PLAN AT STREET CROSSING
1/4" = 1'-0"

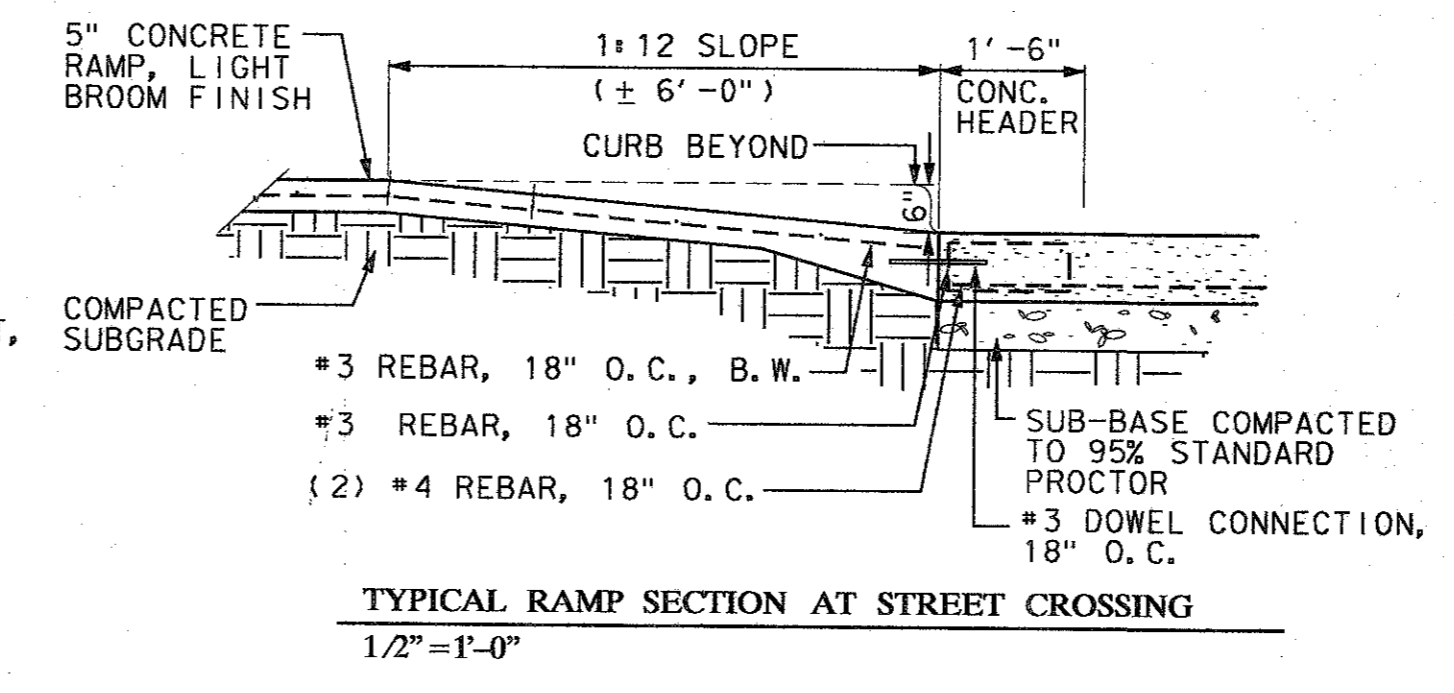

TYPICAL RAMP SECTION AT STREET CROSSING
1/2" = 1'-0"


30 CURB RAMP DETAIL
1" = 1'-0"

SIGNAGE AS MANUFACTURED BY CHARLESTON INDUSTRIES (800) 647-2384, SIGN STYLE 218, 24" X 18", 125 ALUMINUM PANEL, ACRYLIC POLYURETHANE COATING

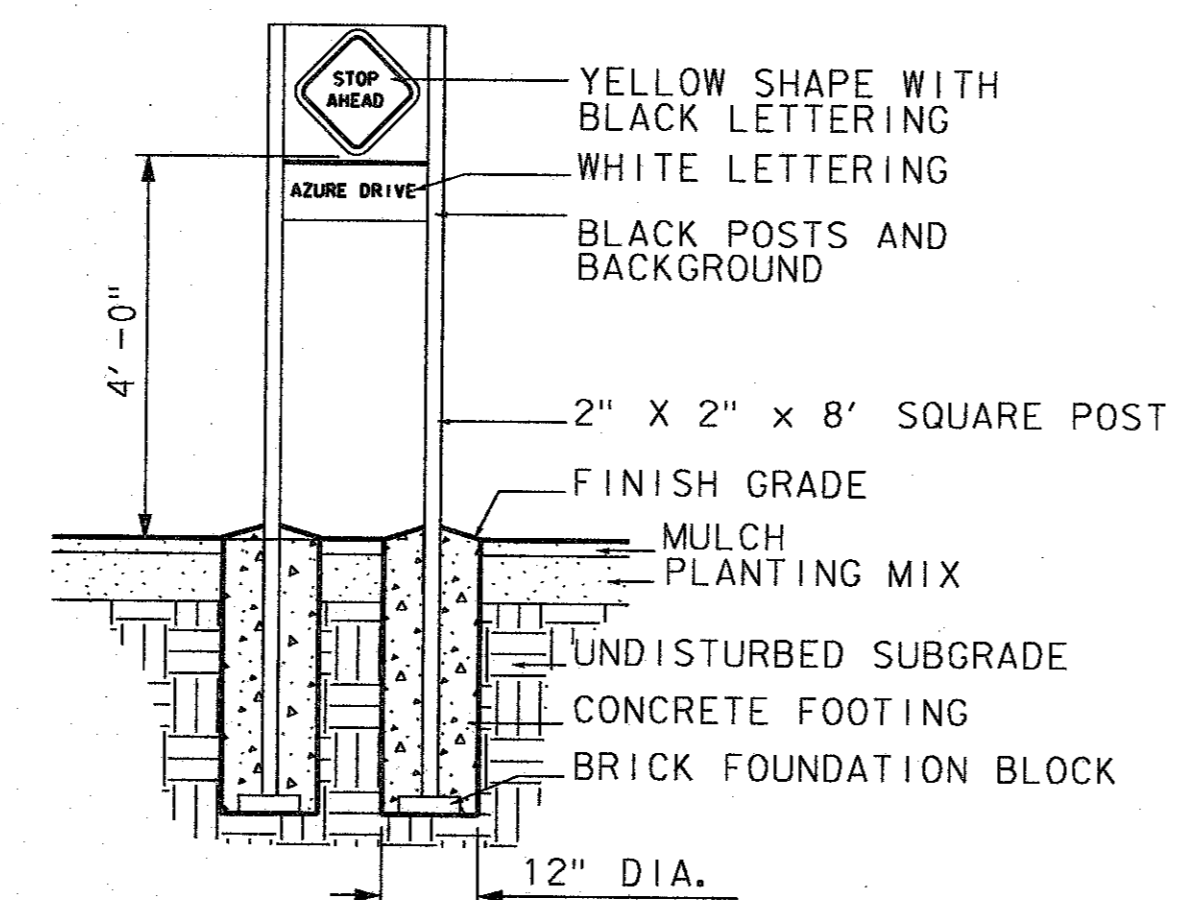


BID ALTERNATE

33 SIGNAGE AT AZURE DRIVE
1/2" = 1'-0"

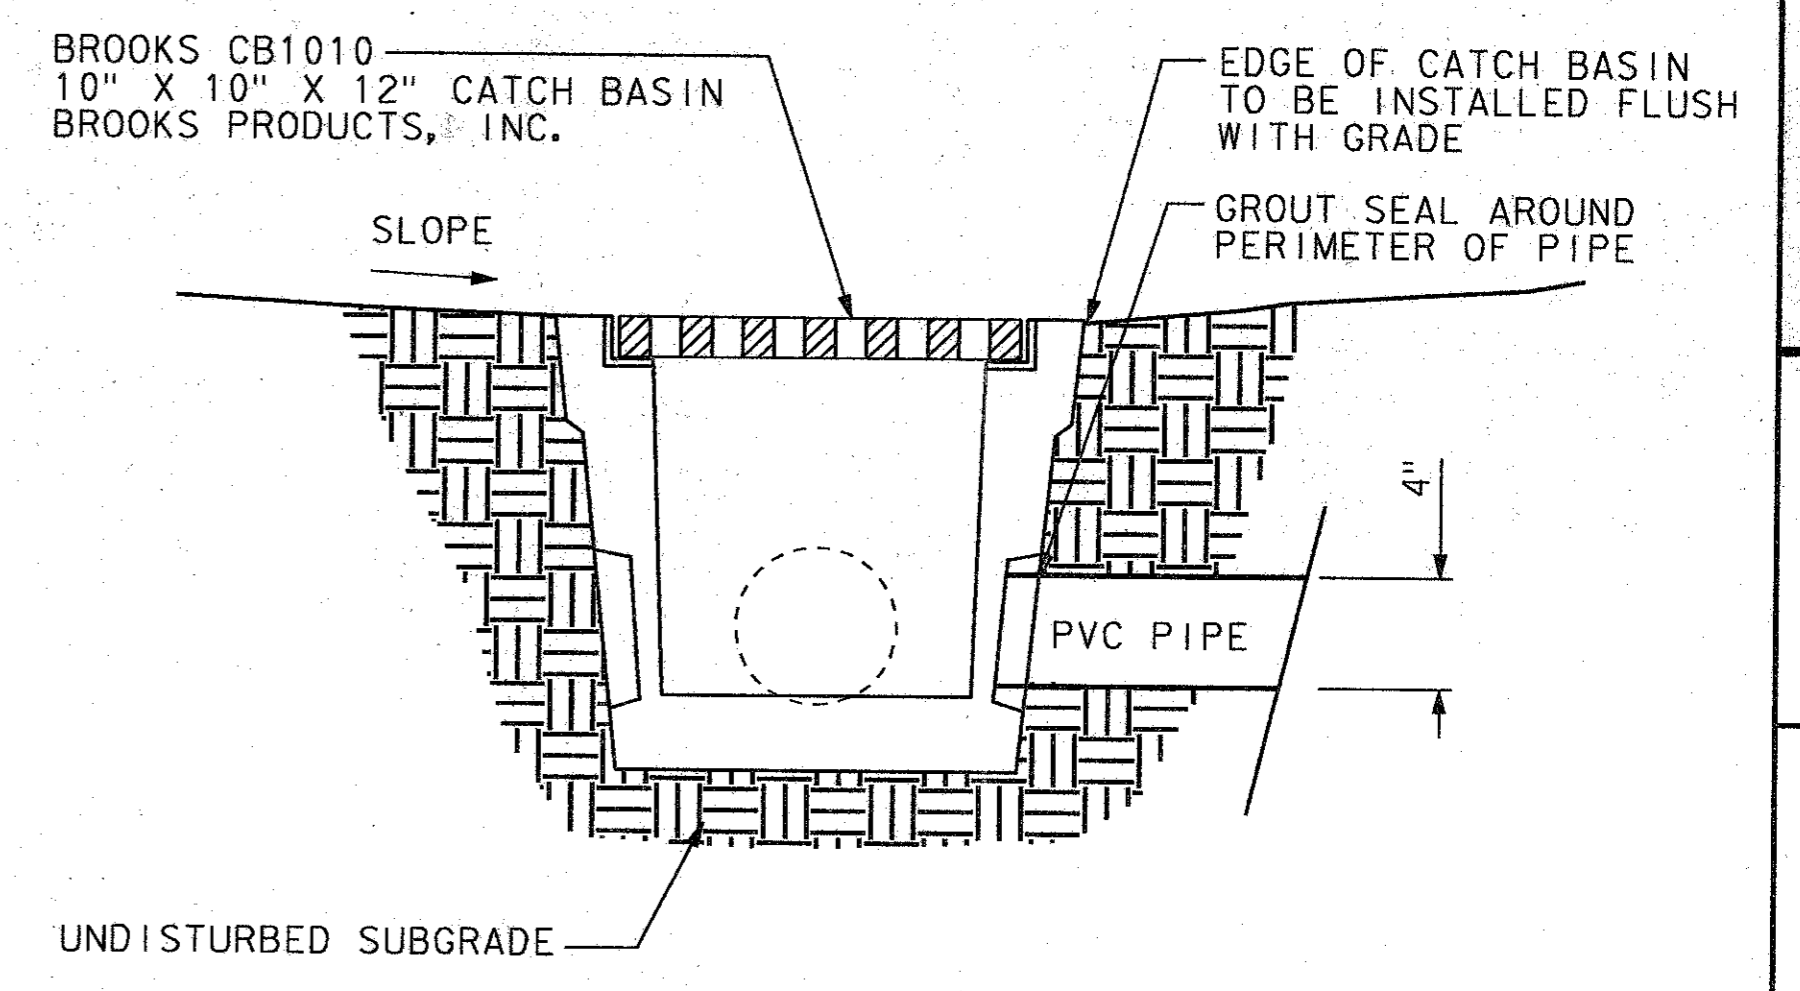

28 CATCH BASIN DETAIL
NOT TO SCALE

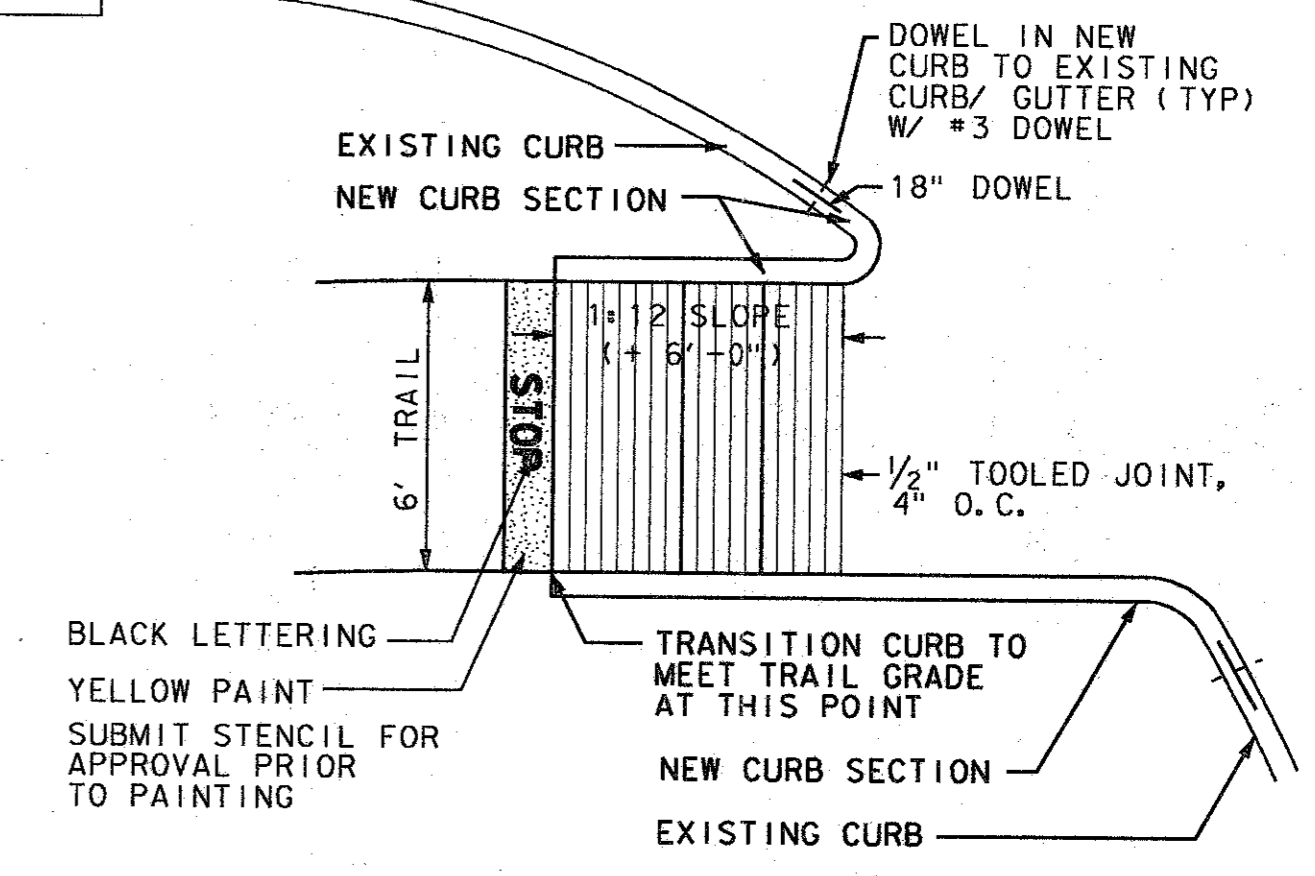

31 CURB RETURN DETAIL
1/4" = 1'-0"

LES LACS LINEAR PARK
TOWN OF ADDISON PARKS & LEISURE SERVICES DEPARTMENT 16801 WESTGROVE ROAD ADDISON, TEXAS 75001 214/450-2851
7800 BLAIRWOOD DRIVE SUITE 500 DALLAS, TEXAS 75247 - 695
(214) 688-0165 FAX (214) 688-0447



REVISIONS	
JOB NUMBER	93324001D
DESIGNED	SLA
DRAWN	SLA
CHECKED	DLR/ABD
ISSUE DATE	August 18, 1994
SHEET NUMBER	D-4

Details