


(1) 12' RAINBIRD MODEL 1804-PRS-SAM POP-UP SPRAY HEAD WITH 15 SERIES NOZZLE
 (2) 12' RAINBIRD MODEL 1804-PRS-SAM POP-UP SPRAY HEAD WITH 12 SERIES NOZZLE
 (3) 12' RAINBIRD MODEL 1804-PRS-SAM POP-UP SPRAY HEAD WITH 10 SERIES NOZZLE
 (4) 12' RAINBIRD MODEL 1804-PRS-SAM POP-UP SPRAY HEAD WITH 8 SERIES NOZZLE
 (5) 12' RAINBIRD MODEL 1804-PRS-SAM POP-UP SPRAY HEAD WITH 8 SERIES NOZZLE
 (6) 12' RAINBIRD MODEL 1804-PRS-SAM POP-UP SPRAY HEAD WITH 15 SST NOZZLE
 (7) 12' RAINBIRD MODEL 1804-PRS-SAM POP-UP SPRAY HEAD WITH 17 SST NOZZLE
 (8) 12' RAINBIRD MODEL 1804-PRS-SAM POP-UP SPRAY HEAD WITH 15 SST NOZZLE
 (9) 12' RAINBIRD MODEL 1804-PRS-SAM POP-UP SPRAY HEAD WITH 15 SERIES EST NOZZLE
 (10) RAINBIRD PEB SERIES VALVE SIZED AS SHOWN
 (11) 4" GATE VALVE
 (12) 2" FIBCO 805 Y DOUBLE CHECK VALVE ASSEMBLY
 (13) 2" WATER METER
 (14) RAINBIRD 3RC QUICK COUPLER VALVE
 (15) RAINBIRD ISC-SAT-B+SS SERIES, 24 STATION CONTROLLER/FIELD SATELLITE UNIT
 LATERAL LINE
 2" MAIN LINE
 SCH 40 PVC SLEEVE

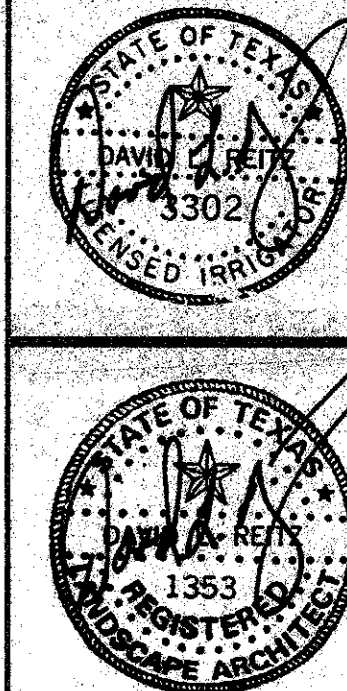

LES LACS LINEAR PARK
 TOWN OF ADDISON PARKS & LEISURE SERVICES DEPARTMENT 16801 WESTGROVE ROAD ADDISON, TEXAS 75001 214/450-2851
 7800 HAMBROOK DRIVE SUITE 500 DALLAS, TEXAS 75247-4651
 (214) 638-0646 FAX (214) 638-0647

LES LACS LINEAR PARK
 TOWN OF ADDISON PARKS & LEISURE SERVICES DEPARTMENT 16801 WESTGROVE ROAD ADDISON, TEXAS 75001 214/450-2851
Carter Burgess

REVISIONS	
JOB NUMBER	93324001D
DESIGNED	SLA
DRAWN	SLA
CHECKED	DJR/LEO
ISSUE DATE	August 18, 1994
SHEET NUMBER	LI-1.5

- IRRIGATION LEGEND**
- HUNTER MODEL POP ROTOR WITH #9 NOZZLE AT 180 UNLESS OTHERWISE NOTED (#12 NOZZLE AT 360, #6 NOZZLE AT 90)
 - ⊕ RAINBIRD MODEL 1804-PRS-SAM POP-UP SPRAY HEAD WITH 15 SERIES NOZZLE
 - ⊕ RAINBIRD MODEL 1804-PRS-SAM POP-UP SPRAY HEAD WITH 12 SERIES NOZZLE
 - ⊕ RAINBIRD MODEL 1804-PRS-SAM POP-UP SPRAY HEAD WITH 10 SERIES NOZZLE
 - ⊕ RAINBIRD MODEL 1804-PRS-SAM POP-UP SPRAY HEAD WITH 8 SERIES NOZZLE
 - ⊕ RAINBIRD MODEL 1804-PRS-SAM POP-UP SPRAY HEAD WITH 15 SST NOZZLE
 - ⊕ RAINBIRD MODEL 1804-PRS-SAM POP-UP SPRAY HEAD WITH 17 SST NOZZLE
 - ⊕ RAINBIRD MODEL 1804-PRS-SAM POP-UP SPRAY HEAD WITH 15 SST NOZZLE
 - ⊕ RAINBIRD MODEL 1804-PRS-SAM POP-UP SPRAY HEAD WITH 15 SERIES EST NOZZLE
 - ⊕ RAINBIRD PEB SERIES VALVE SIZED AS SHOWN
 - ⊕ 4" GATE VALVE
 - ⊕ 2" FIBCO 805 Y DOUBLE CHECK VALVE ASSEMBLY
 - ⊕ 2" WATER METER
 - ⊕ RAINBIRD 3RC QUICK COUPLER VALVE
 - ⊕ RAINBIRD ISC-SAT-B+SS SERIES, 24 STATION CONTROLLER/FIELD SATELLITE UNIT
 - LATERAL LINE
 - 2" MAIN LINE
 - SCH 40 PVC SLEEVE

MATCH LINE D

MATCH LINE E

Planting Area
See Enlargement 'A' Below

Main line shown in this location for graphic clarity. Place line behind walk.


Planting Area Enlargement
Scale 1" = 10'-0"

Plaza B Enlargement
Scale 1" = 10'-0"

Plaza C Enlargement
Scale 1" = 10'-0"

Planting Area Enlargement 'A'
Scale 1" = 10'-0"

Existing Tap, Meter and DCVA To Be Used.
Maintain and Re-Establish Mainline and Irrigation Service To Existing Irrigation On Les Lacs Drive.

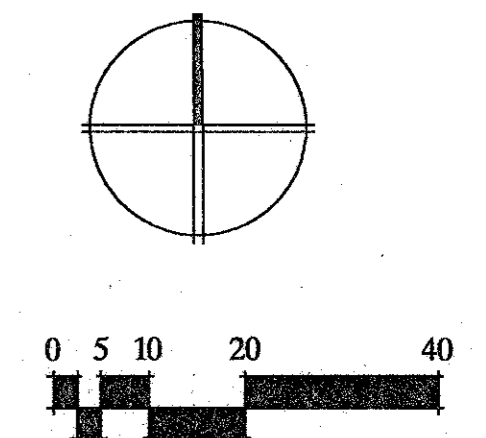

Irrigation Plan Area Five