



Run #1
Brookhaven To Spring Valley
2340 Ft.

Run #2
Spring Valley To Pebble Beach
459 Ft.

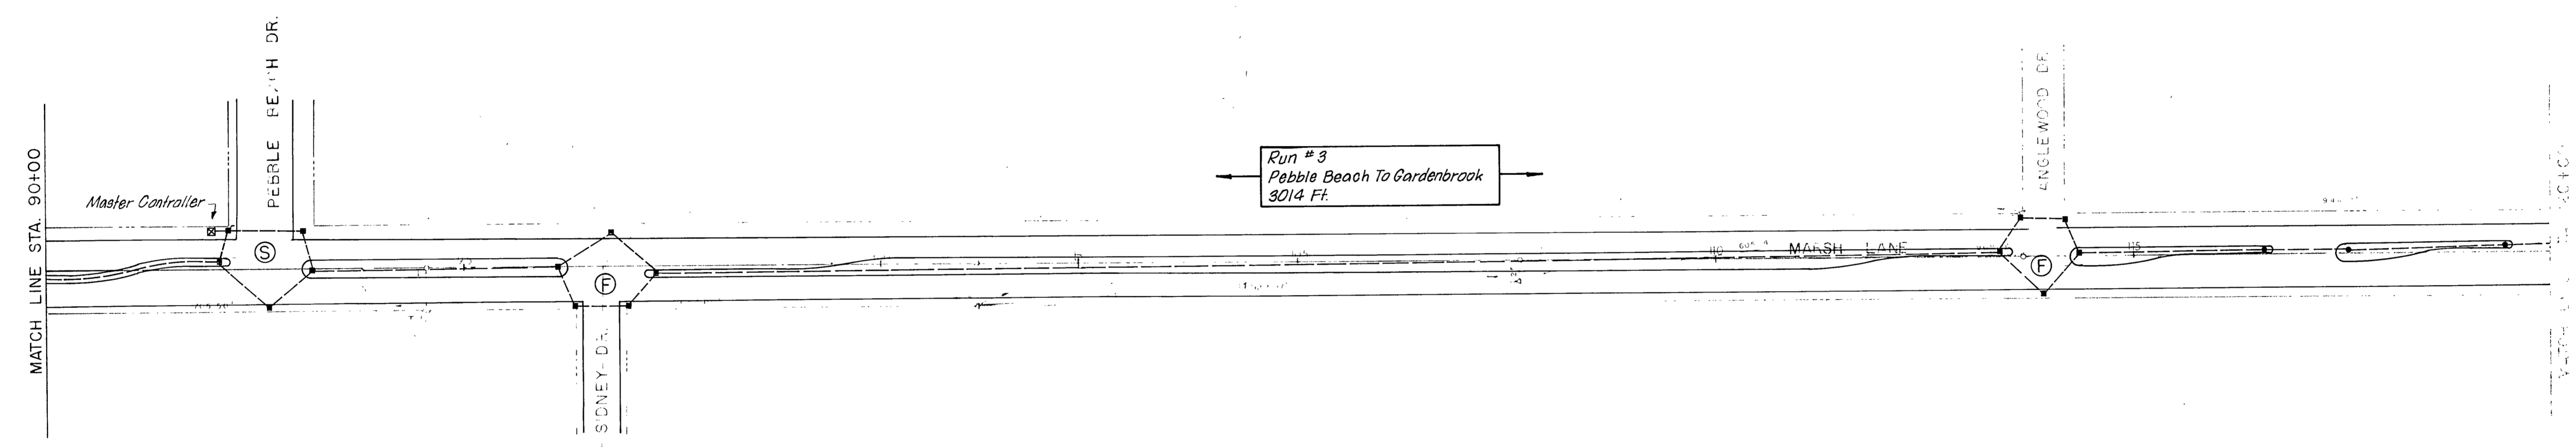

Run #3
Pebble Beach To Gardenbrook
3014 Ft.

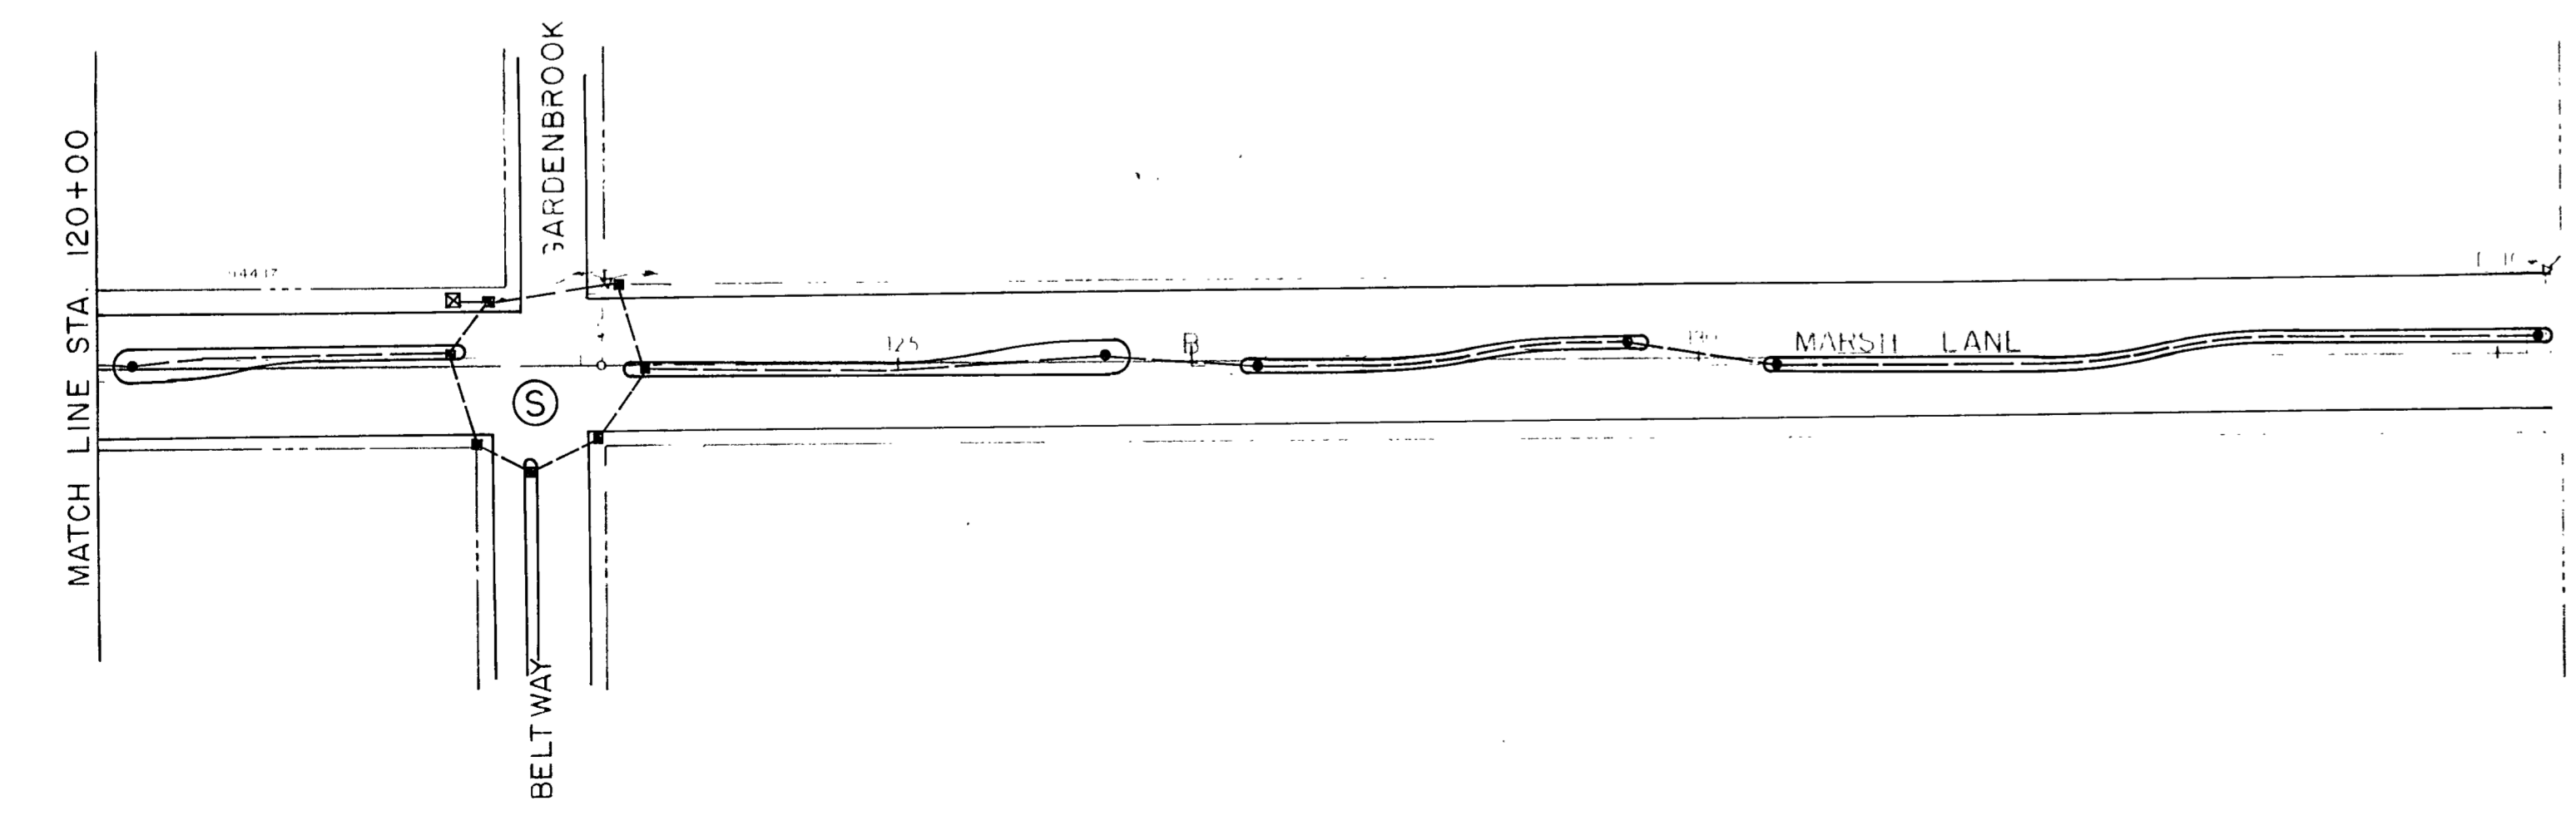

- Notes:
1. Interconnect Cable For Project Will Be Hardwire Multi-Conductor.
 2. Cable Is To Be Installed Via Routings Shown With A Minimum Of Approved Splices.
 3. A Cable Loop Of 5 Feet Shall Be Provided In Each Pull Box. A Factor Of 15% Was Used For The Estimated Quantity (6685).
 4. The Contractor May Install At His Own Expenses Additional Pull Boxes.

- Legend
- Existing Pull Box
 - Existing 2" PVC
 - ⊠ Controller
 - Ⓢ Signal Installation
 - Ⓣ Provision For Future Signal

UNDER CONTRACT BY
H.B. JONES
Consulting Engineers Garland, Texas

Hal B. Jones

No.	Revision	By	Date
CITIES OF ADDISON & FARMERS BRANCH DALLAS COUNTY, TEXAS			
TRAFFIC SIGNAL INSTALLATION			
INTERCONNECT CABLE ROUTING MARSH LANE			
GINN, INC. Consulting Engineers Dallas, Texas			
Designed - <i>HBJ</i>	Drawn - <i>R.G.B.</i>	Date - <i>SEPT. 1983</i>	Job No. -
Approved - <i>HBJ</i>	Checked -	Scale - <i>1" = 100'</i>	Sheet 2 of 14