



SPACING DIAGRAM FOR TRANSVERSE JOINTS

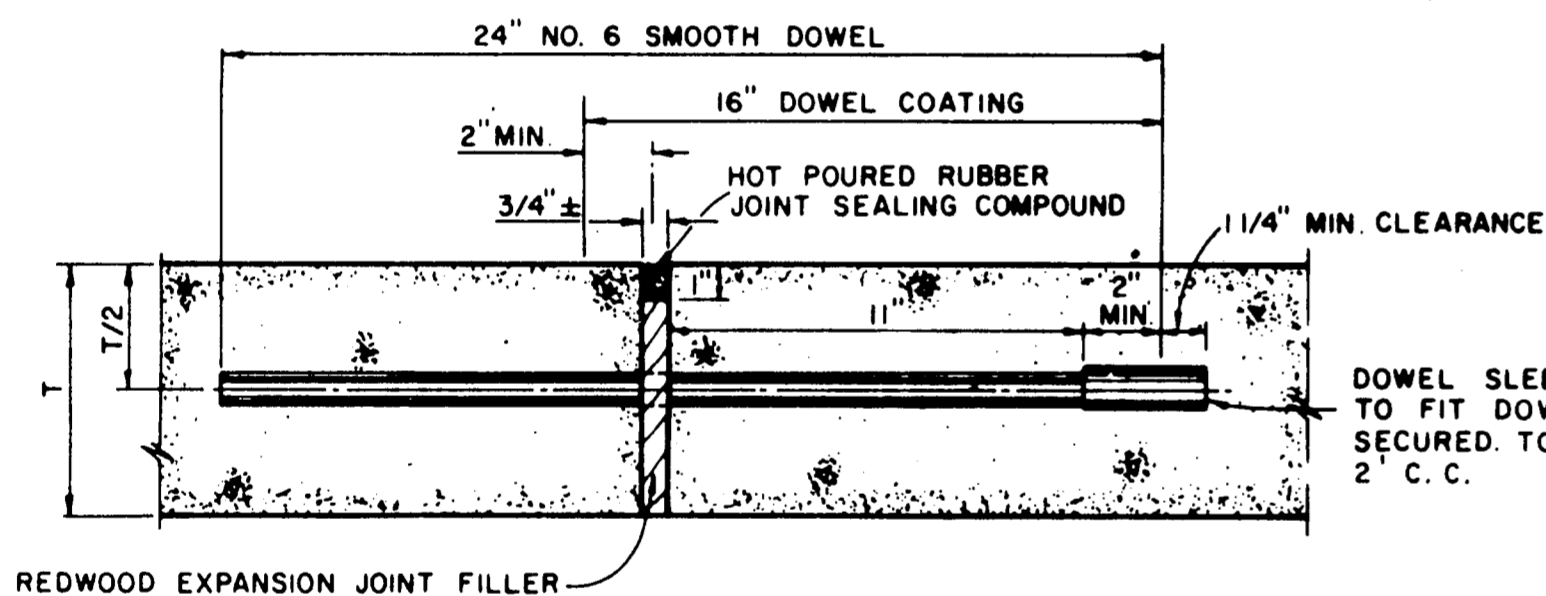


TRANSVERSE EXPANSION JOINT

(SPACED 600 FT. MAXIMUM; LOCATE AT INTERSECTIONS)


NOTE
DOWELS AND REINFORCING BARS SHALL BE SUPPORTED BY AN APPROVED DEVICE

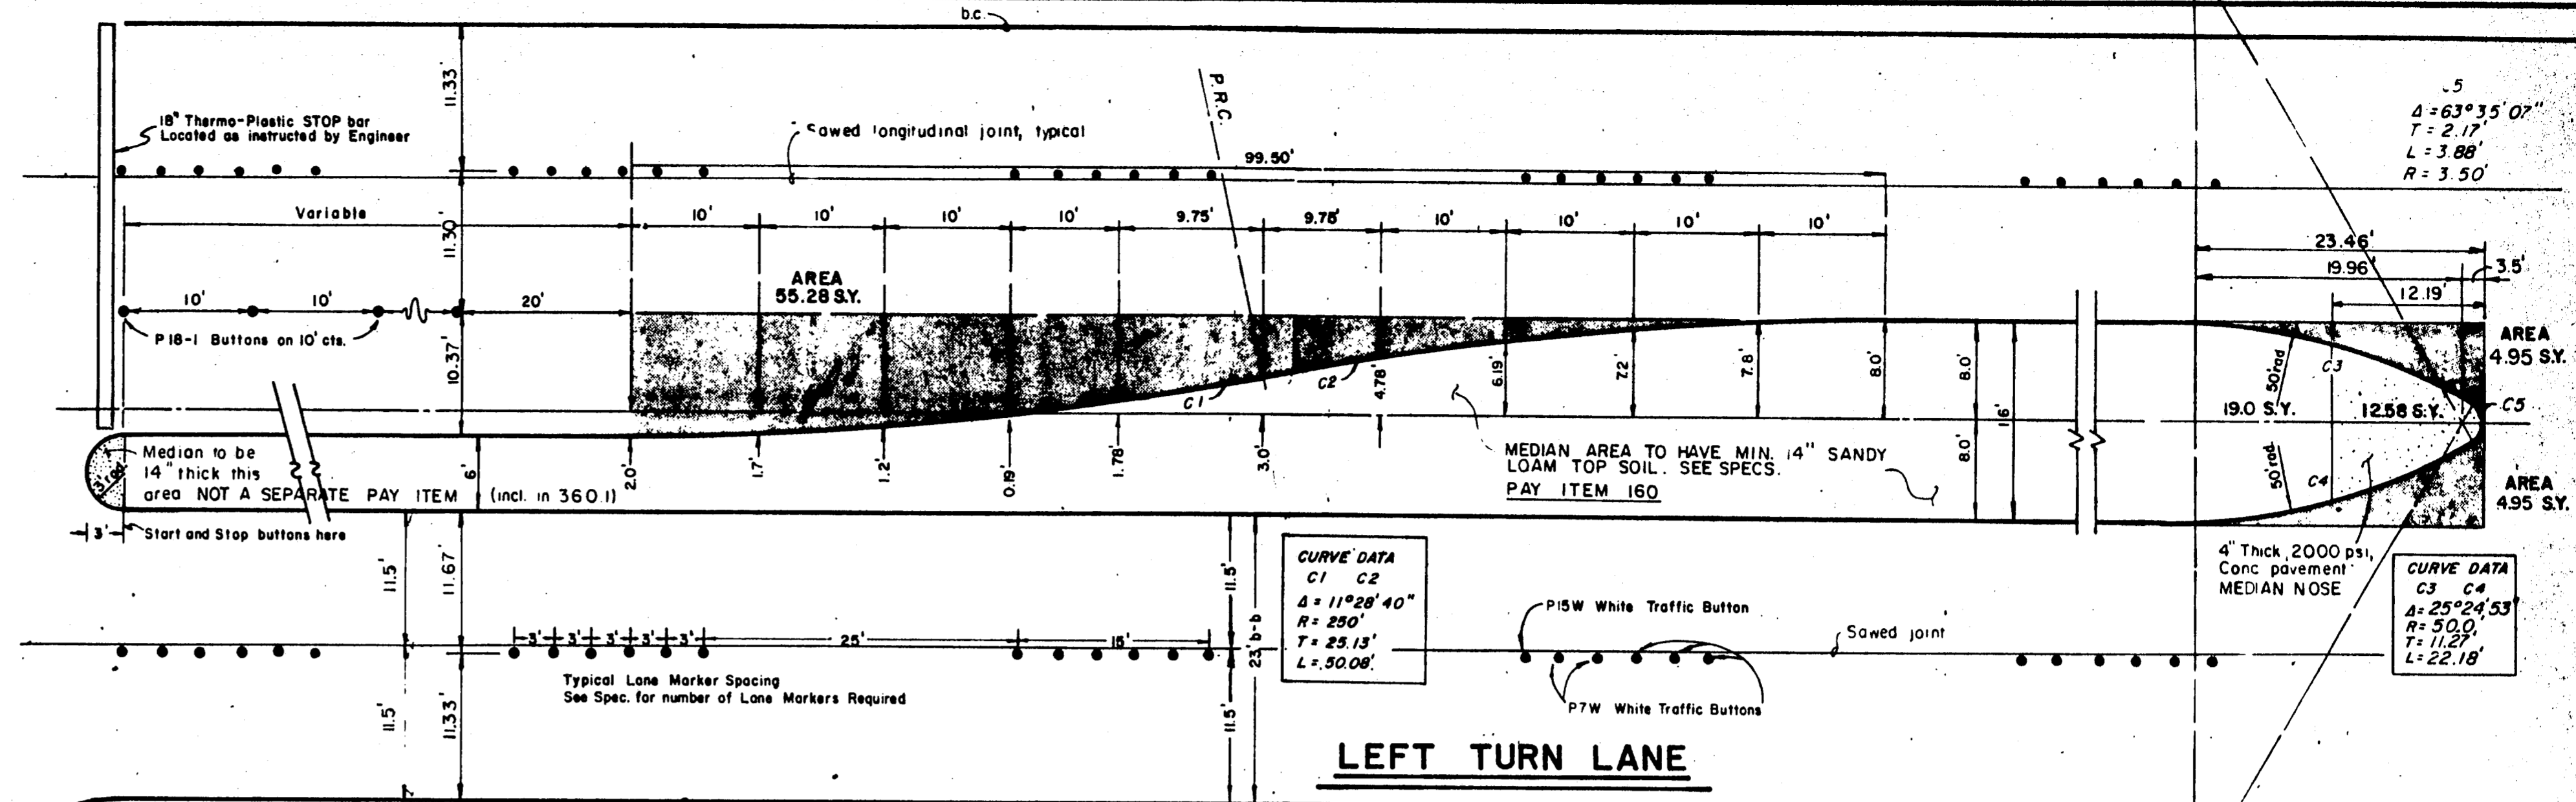


LEFT TURN LANE

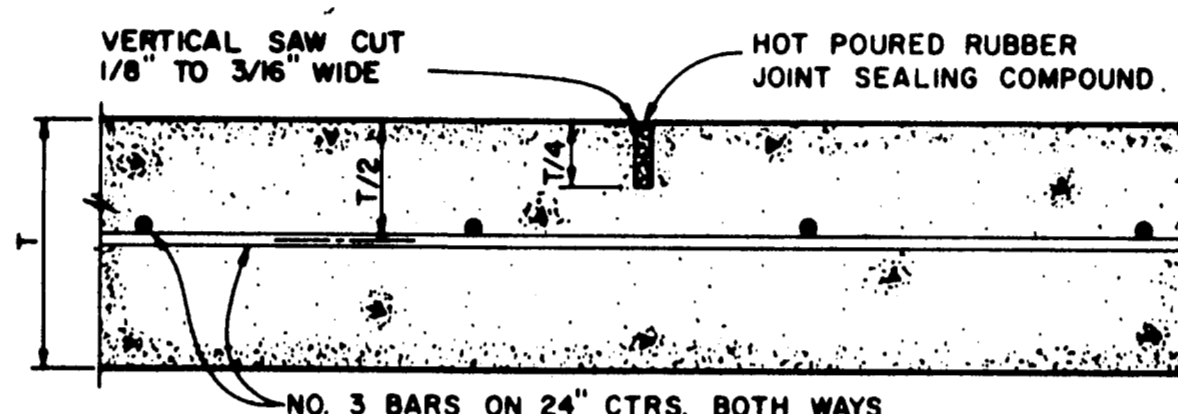


SAWED DUMMY JOINT

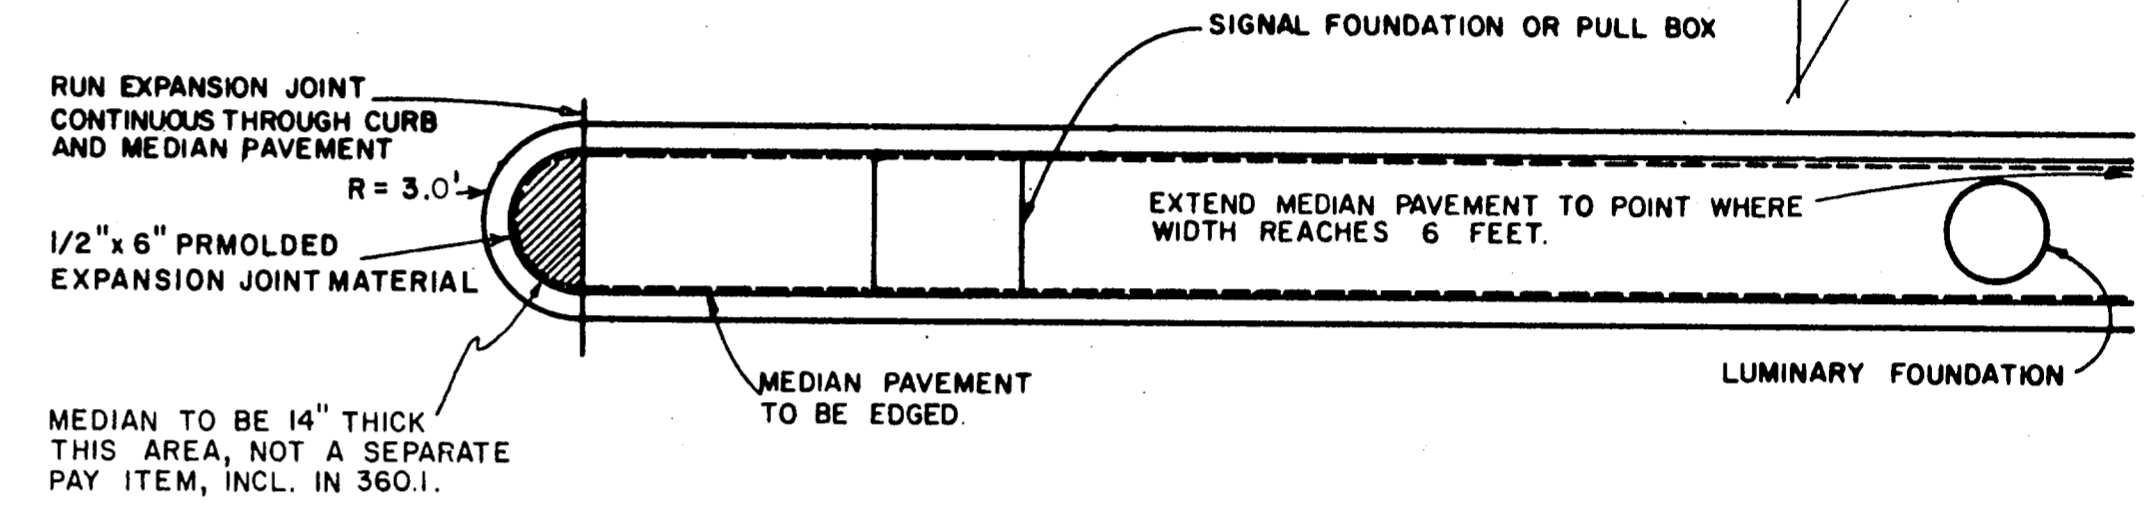


DETAIL OF 6' MEDIAN PAVEMENT

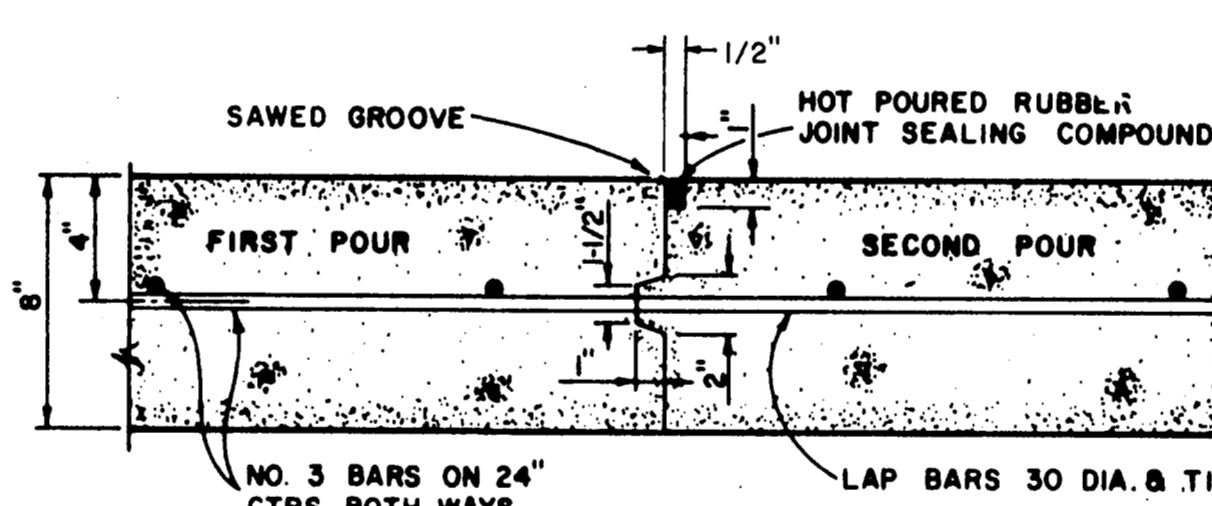


CONSTRUCTION JOINT FOR 8" PAVEMENT

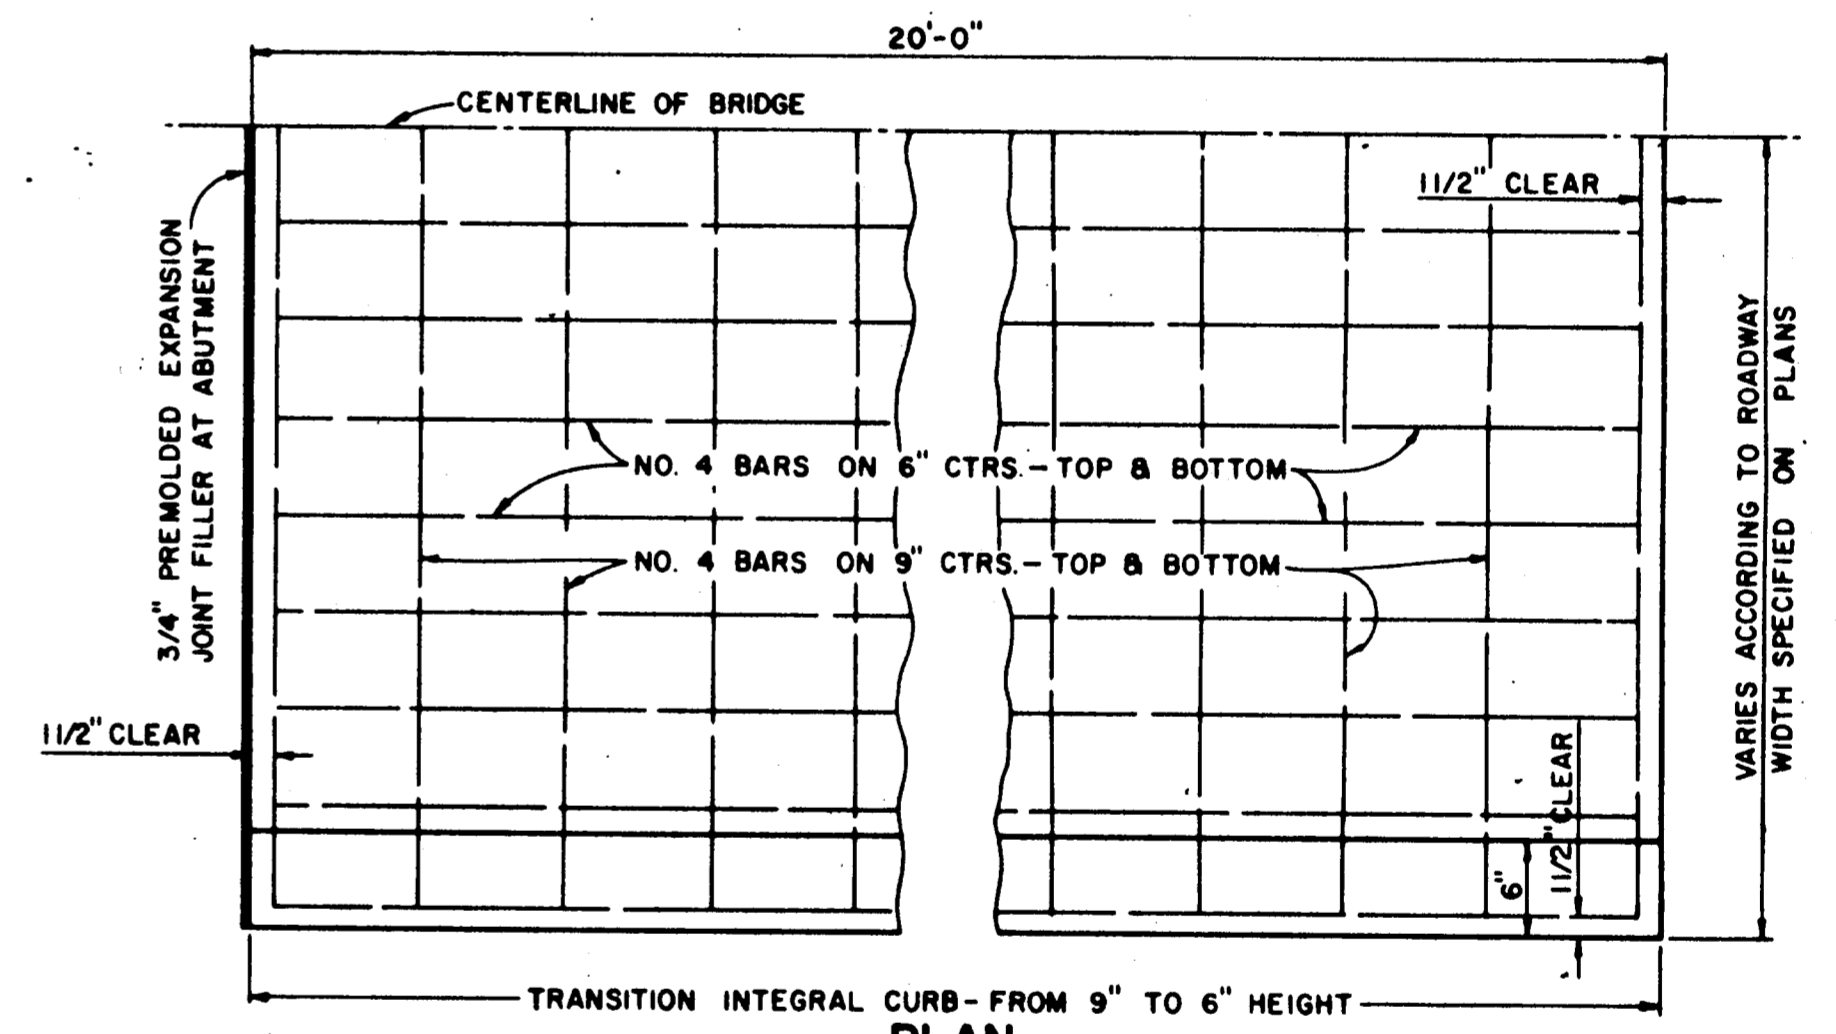

BRIDGE APPROACH SLAB

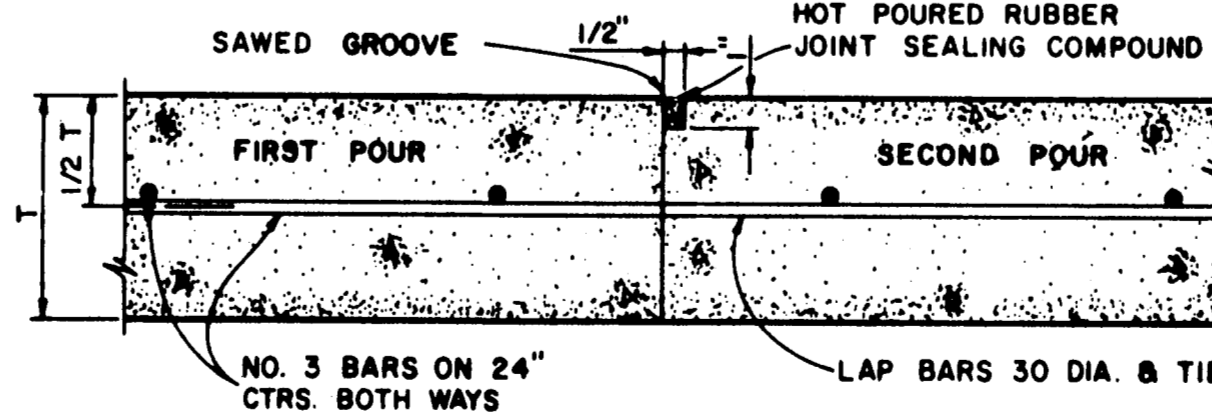

CONSTRUCTION JOINT FOR 5" OR 6" PAVEMENT

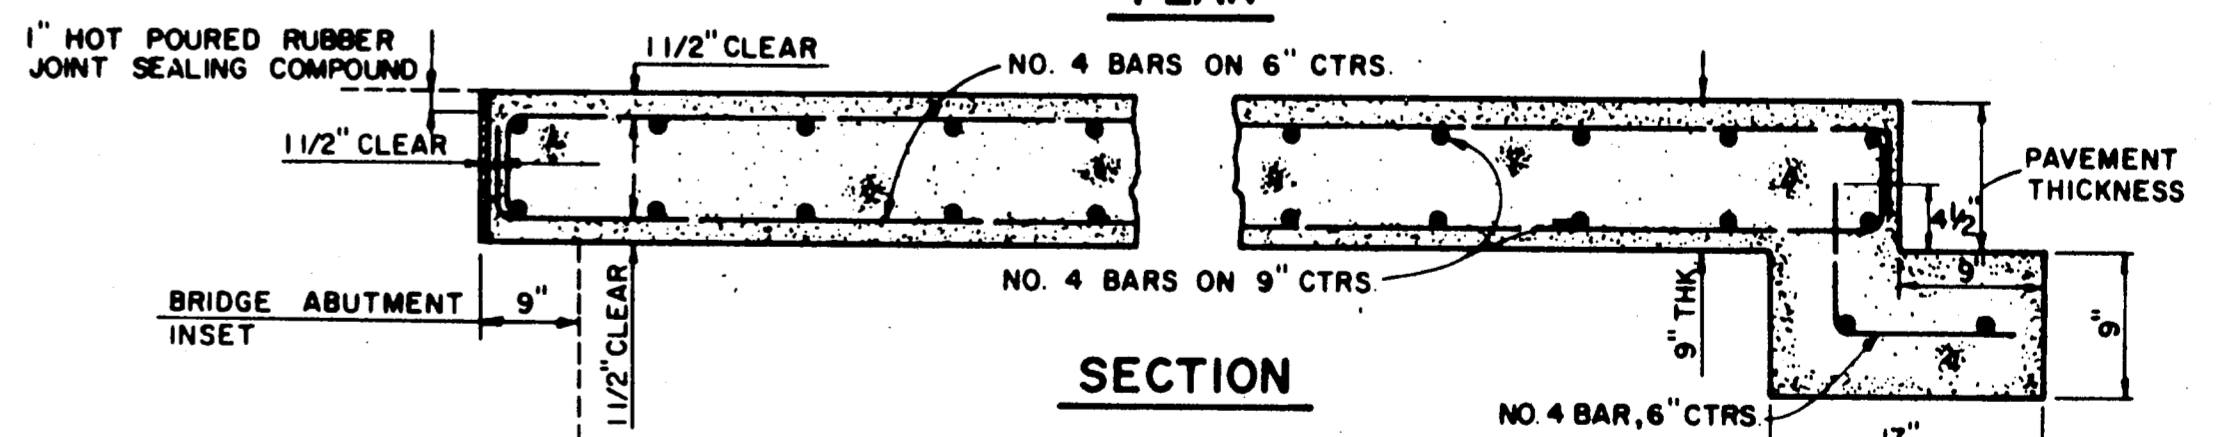

NO.	REVISION	BY	DATE
TOWN OF ADDISON, TEXAS DEPARTMENT OF ENGINEERING			
STANDARD CONSTRUCTION DETAILS PAVING			
PAVEMENT JOINTS			
APPROVED _____ H. WAYNE GINN, P.E.			
DATE MARCH, 1984			SHEET SD-3