


Addison!

CONSTRUCTION PLANS FOR **MARSH LANE WATER LINE** REPLACEMENT FROM **BROOKHEAVEN CLUB DR. TO SPRING VALLEY RD.**

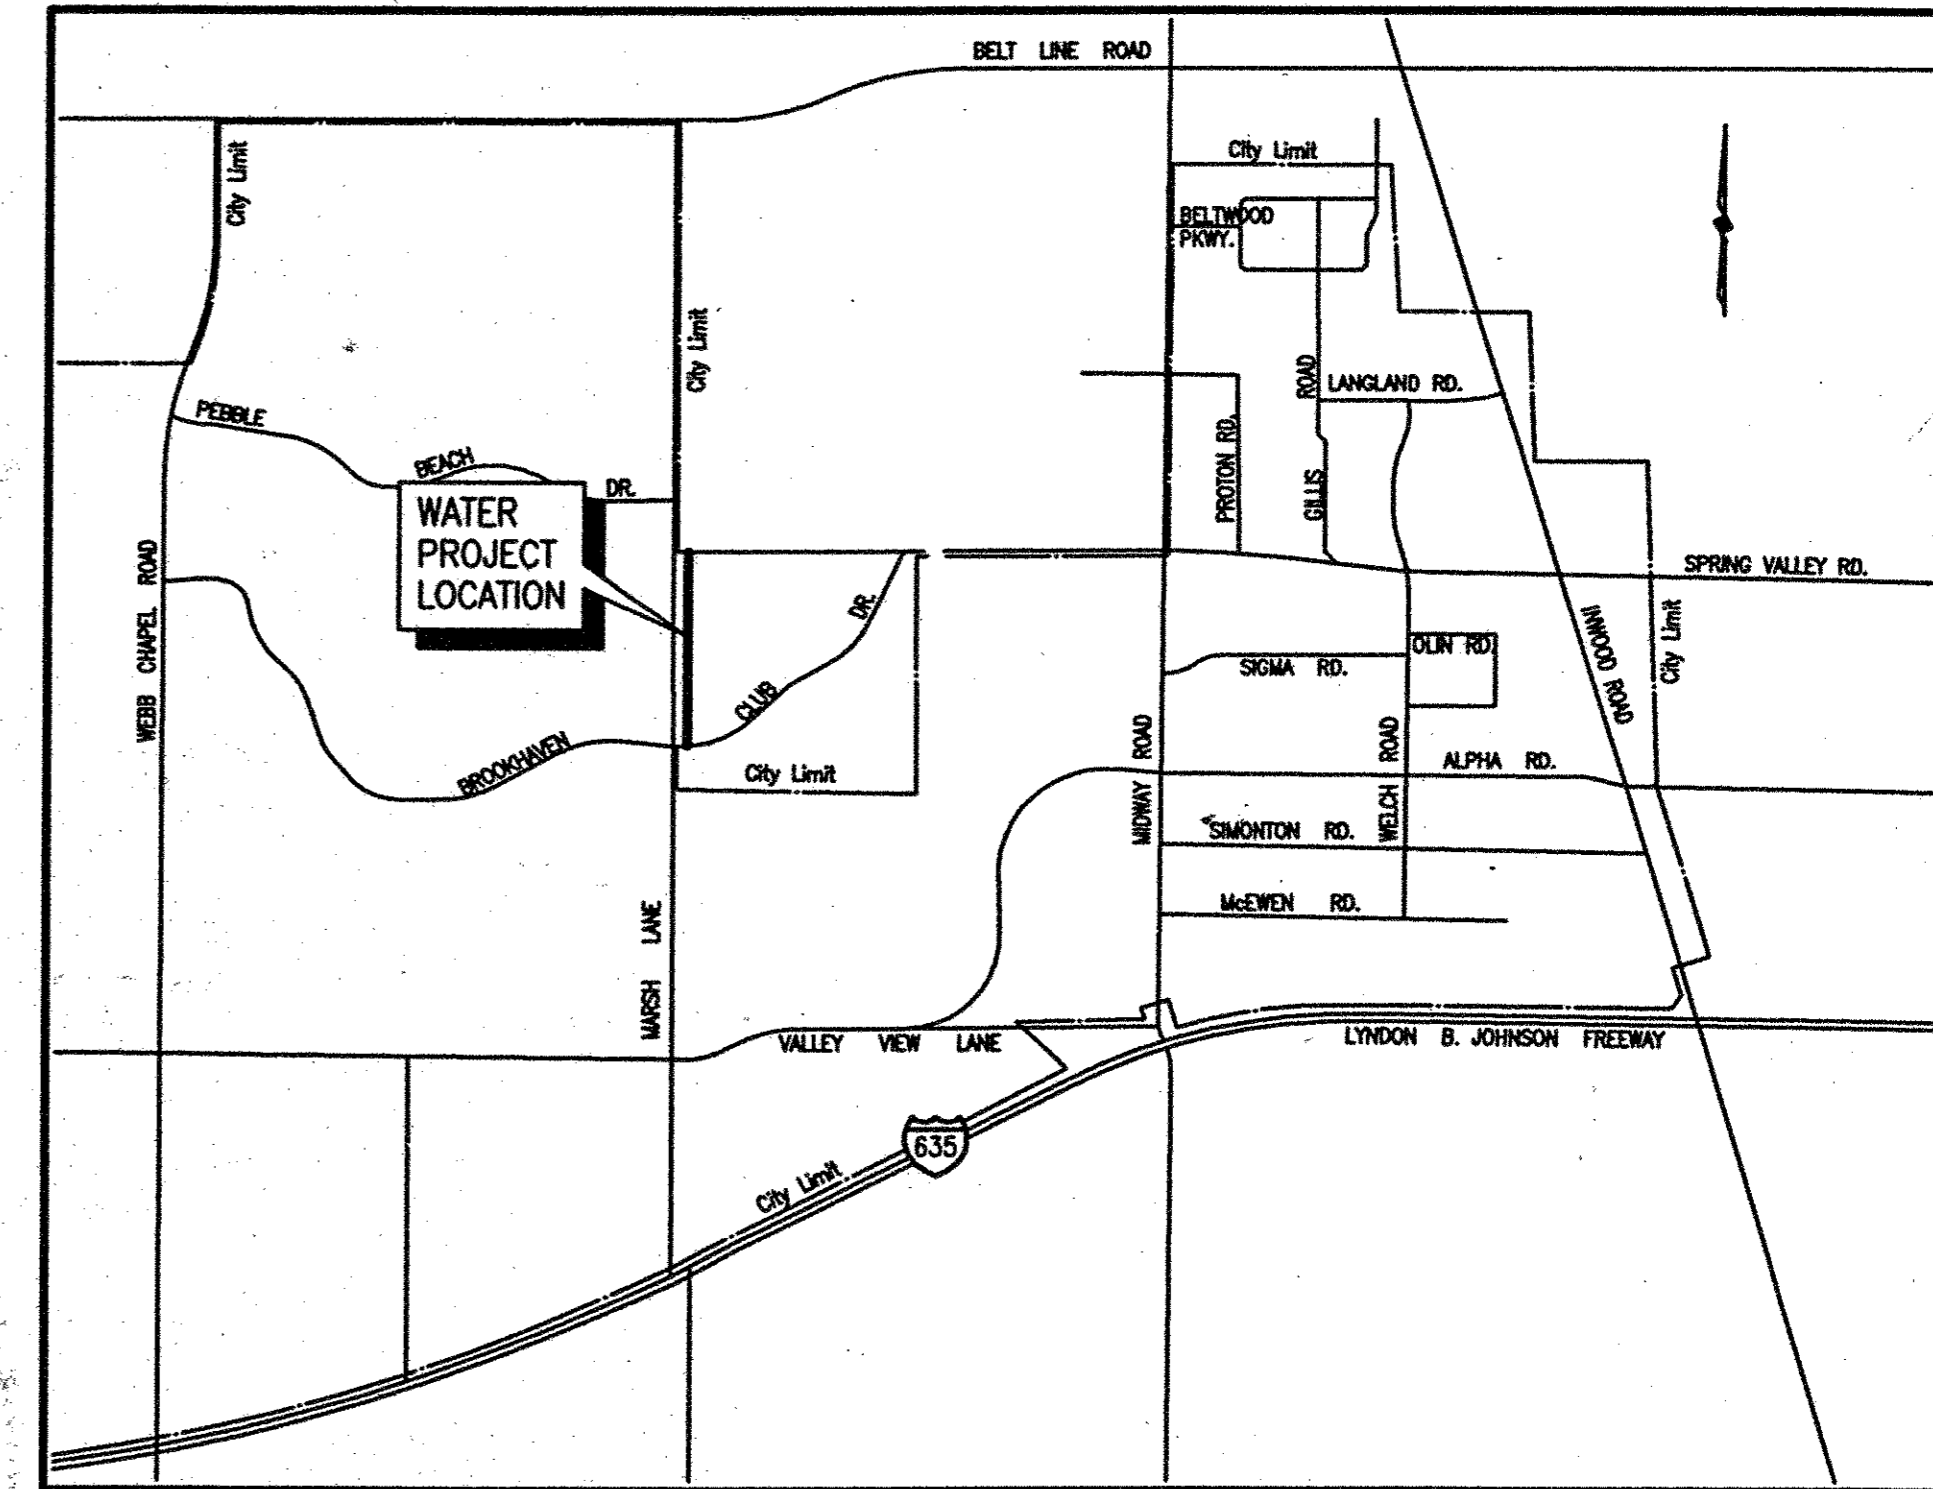

LOCATION MAP

SHEET INDEX

SHEET DESCRIPTION	SHEET NO.
MARSH LANE WATER LINE STA. 0+00 TO 5+00	1
MARSH LANE WATER LINE STA. 5+00 TO 10+00	2
MARSH LANE WATER LINE STA. 10+00 TO 15+00	3
MARSH LANE WATER LINE STA. 15+00 TO 20+00	4
MARSH LANE WATER LINE STA. 20+00 TO 23+70.59	5
GENERAL NOTES & DETAILS	6
DETAILS	7
DETAILS	8

DAVE'S COPY

CITY COUNCIL
 R. SCOTT WHEELER, MAYOR
 DIANE MALLORY, MAYOR PRO TEM
 GLYNDA TURNER BOB BARRETT
 FRANK R. KLEIN FREDRIC M. SILVER
 CATHY WAYS


CITY MANAGER
 RON WHITEHEAD

**CITY ENGINEER/
 DIRECTOR OF PUBLIC WORKS**
 MICHAEL MURPHY, P.E.

CITY SECRETARY
 CARMEN MORAN

BIRKHOFF, HENDRICKS & CONWAY, L.L.P.
 CONSULTING ENGINEERS
 Dallas, Texas

APRIL 2002

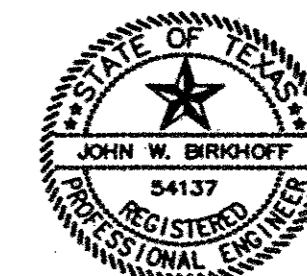

THESE DOCUMENTS ARE FOR
 BIDDING, CONSTRUCTION,
 AND PERMIT PURPOSES.
John W. Birkhoff
 DATE: 4/23/02