




LINE "A"

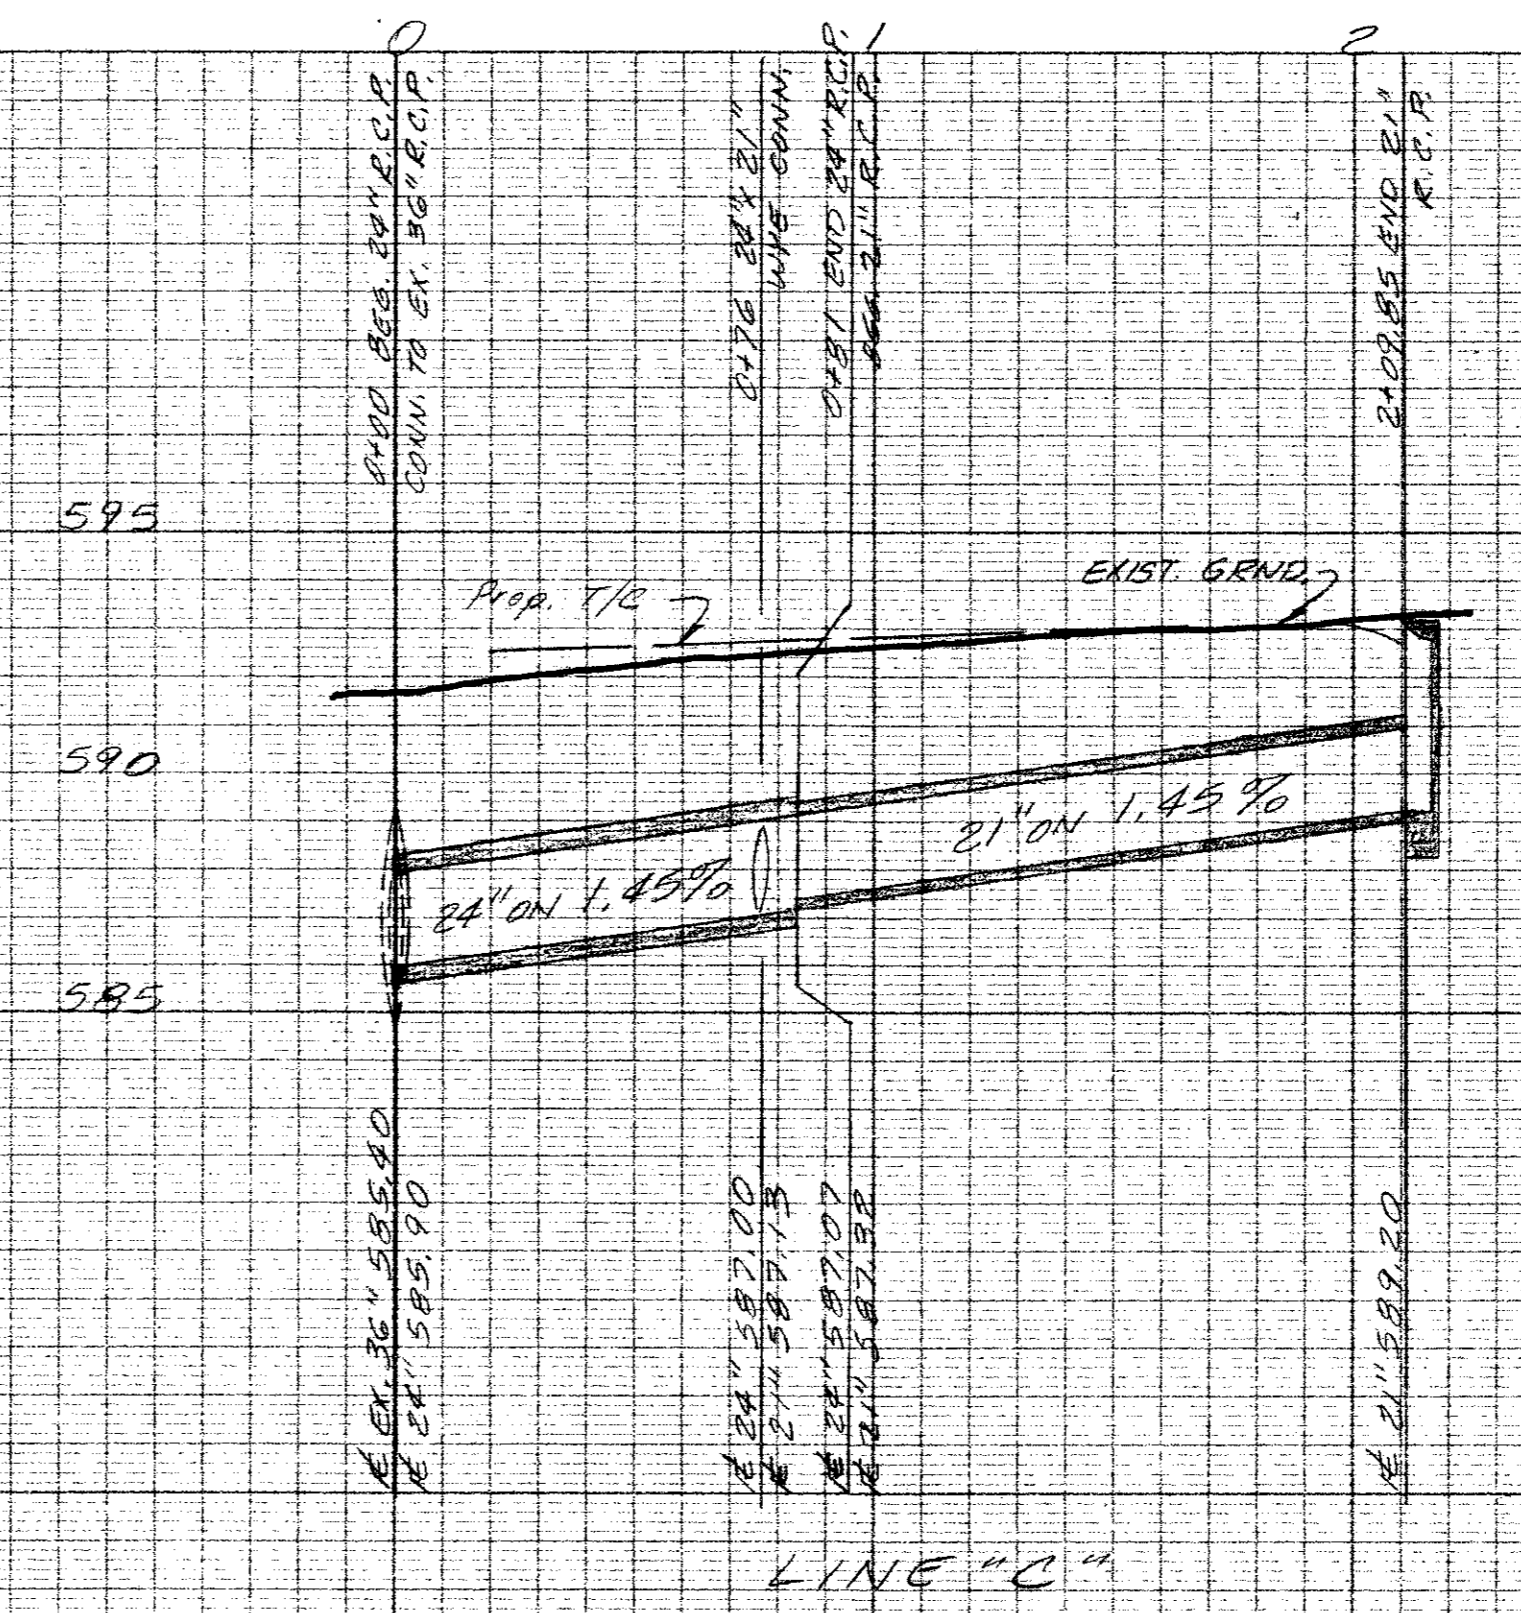


LINE "C"

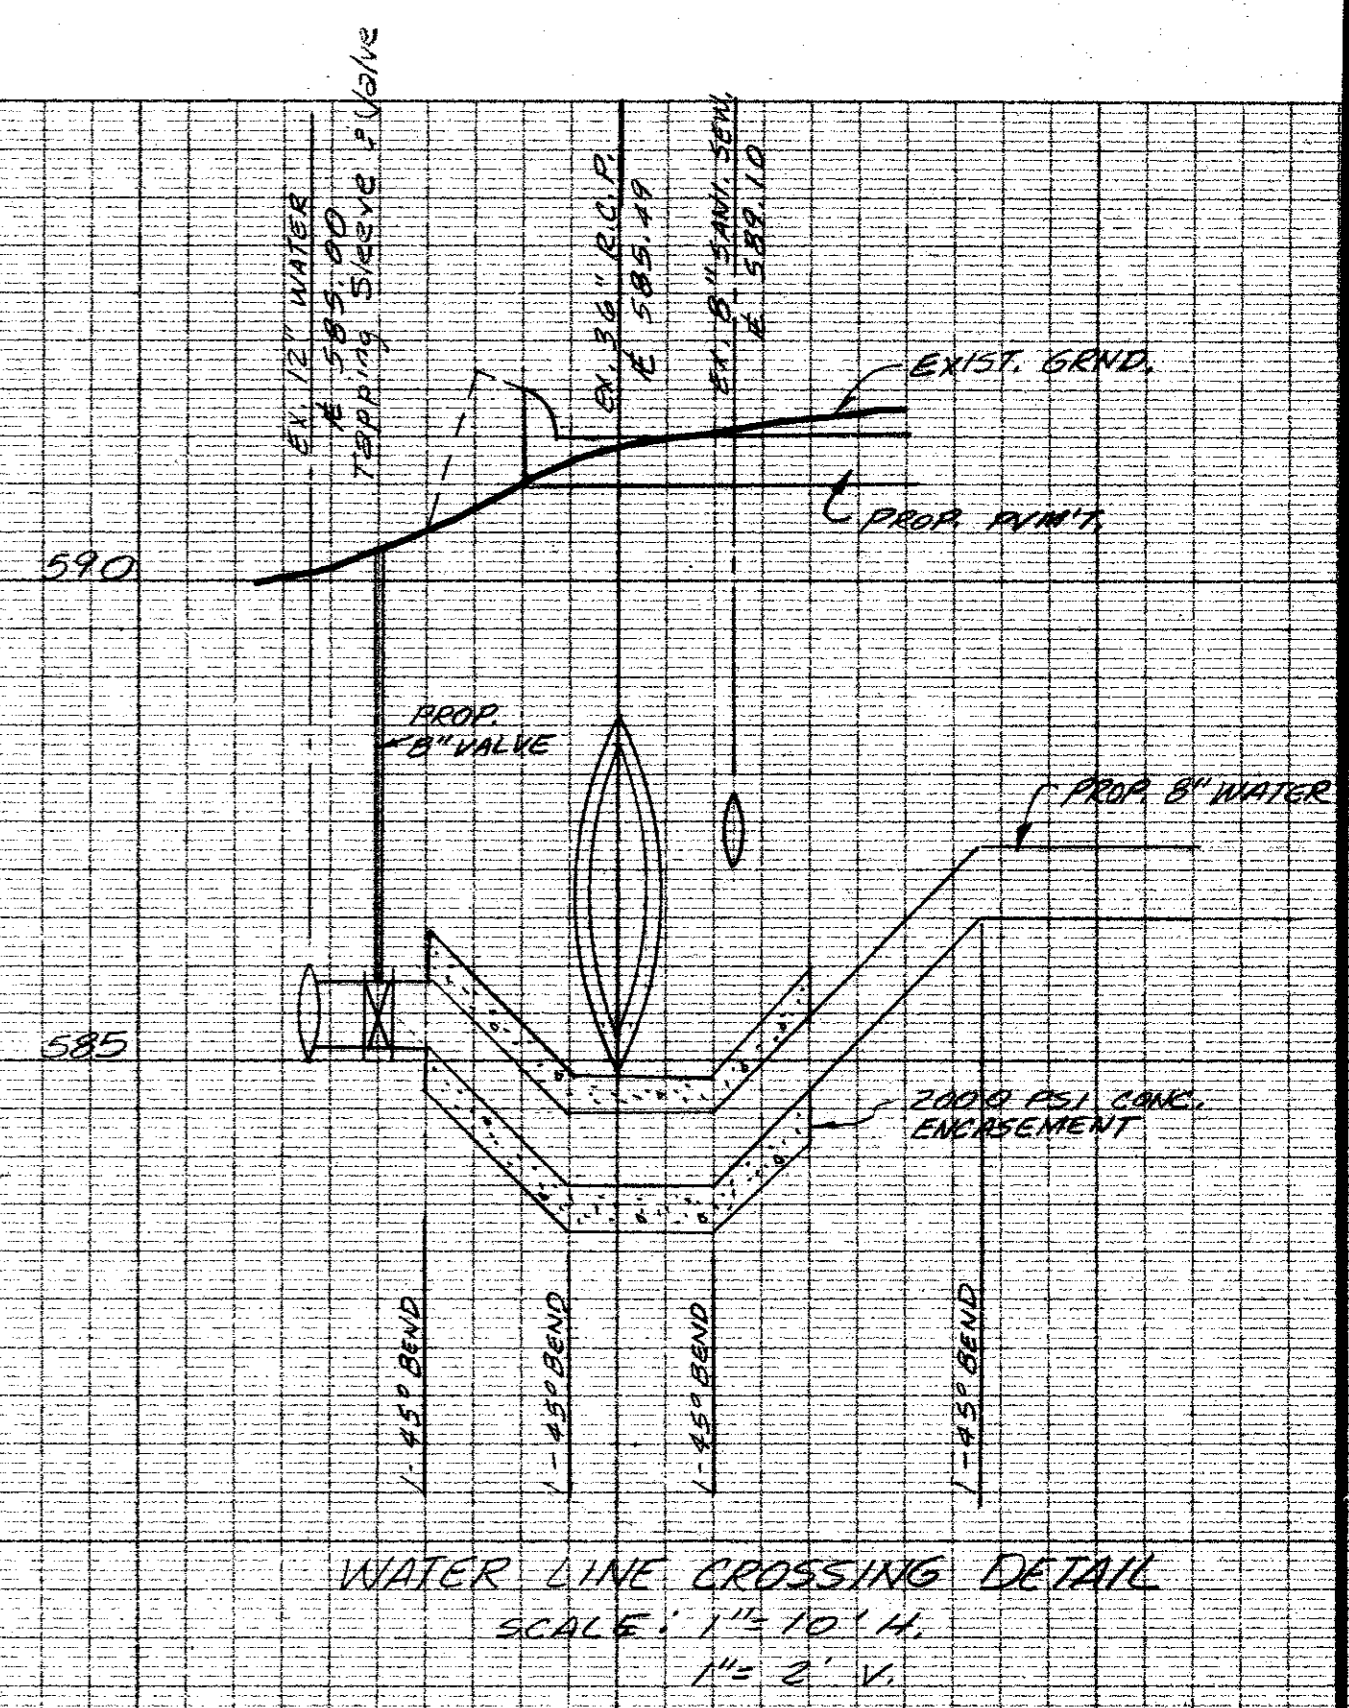

WATER LINE CROSSING DETAIL  
SCALE: 1" = 10' H.  
1" = 2' V.

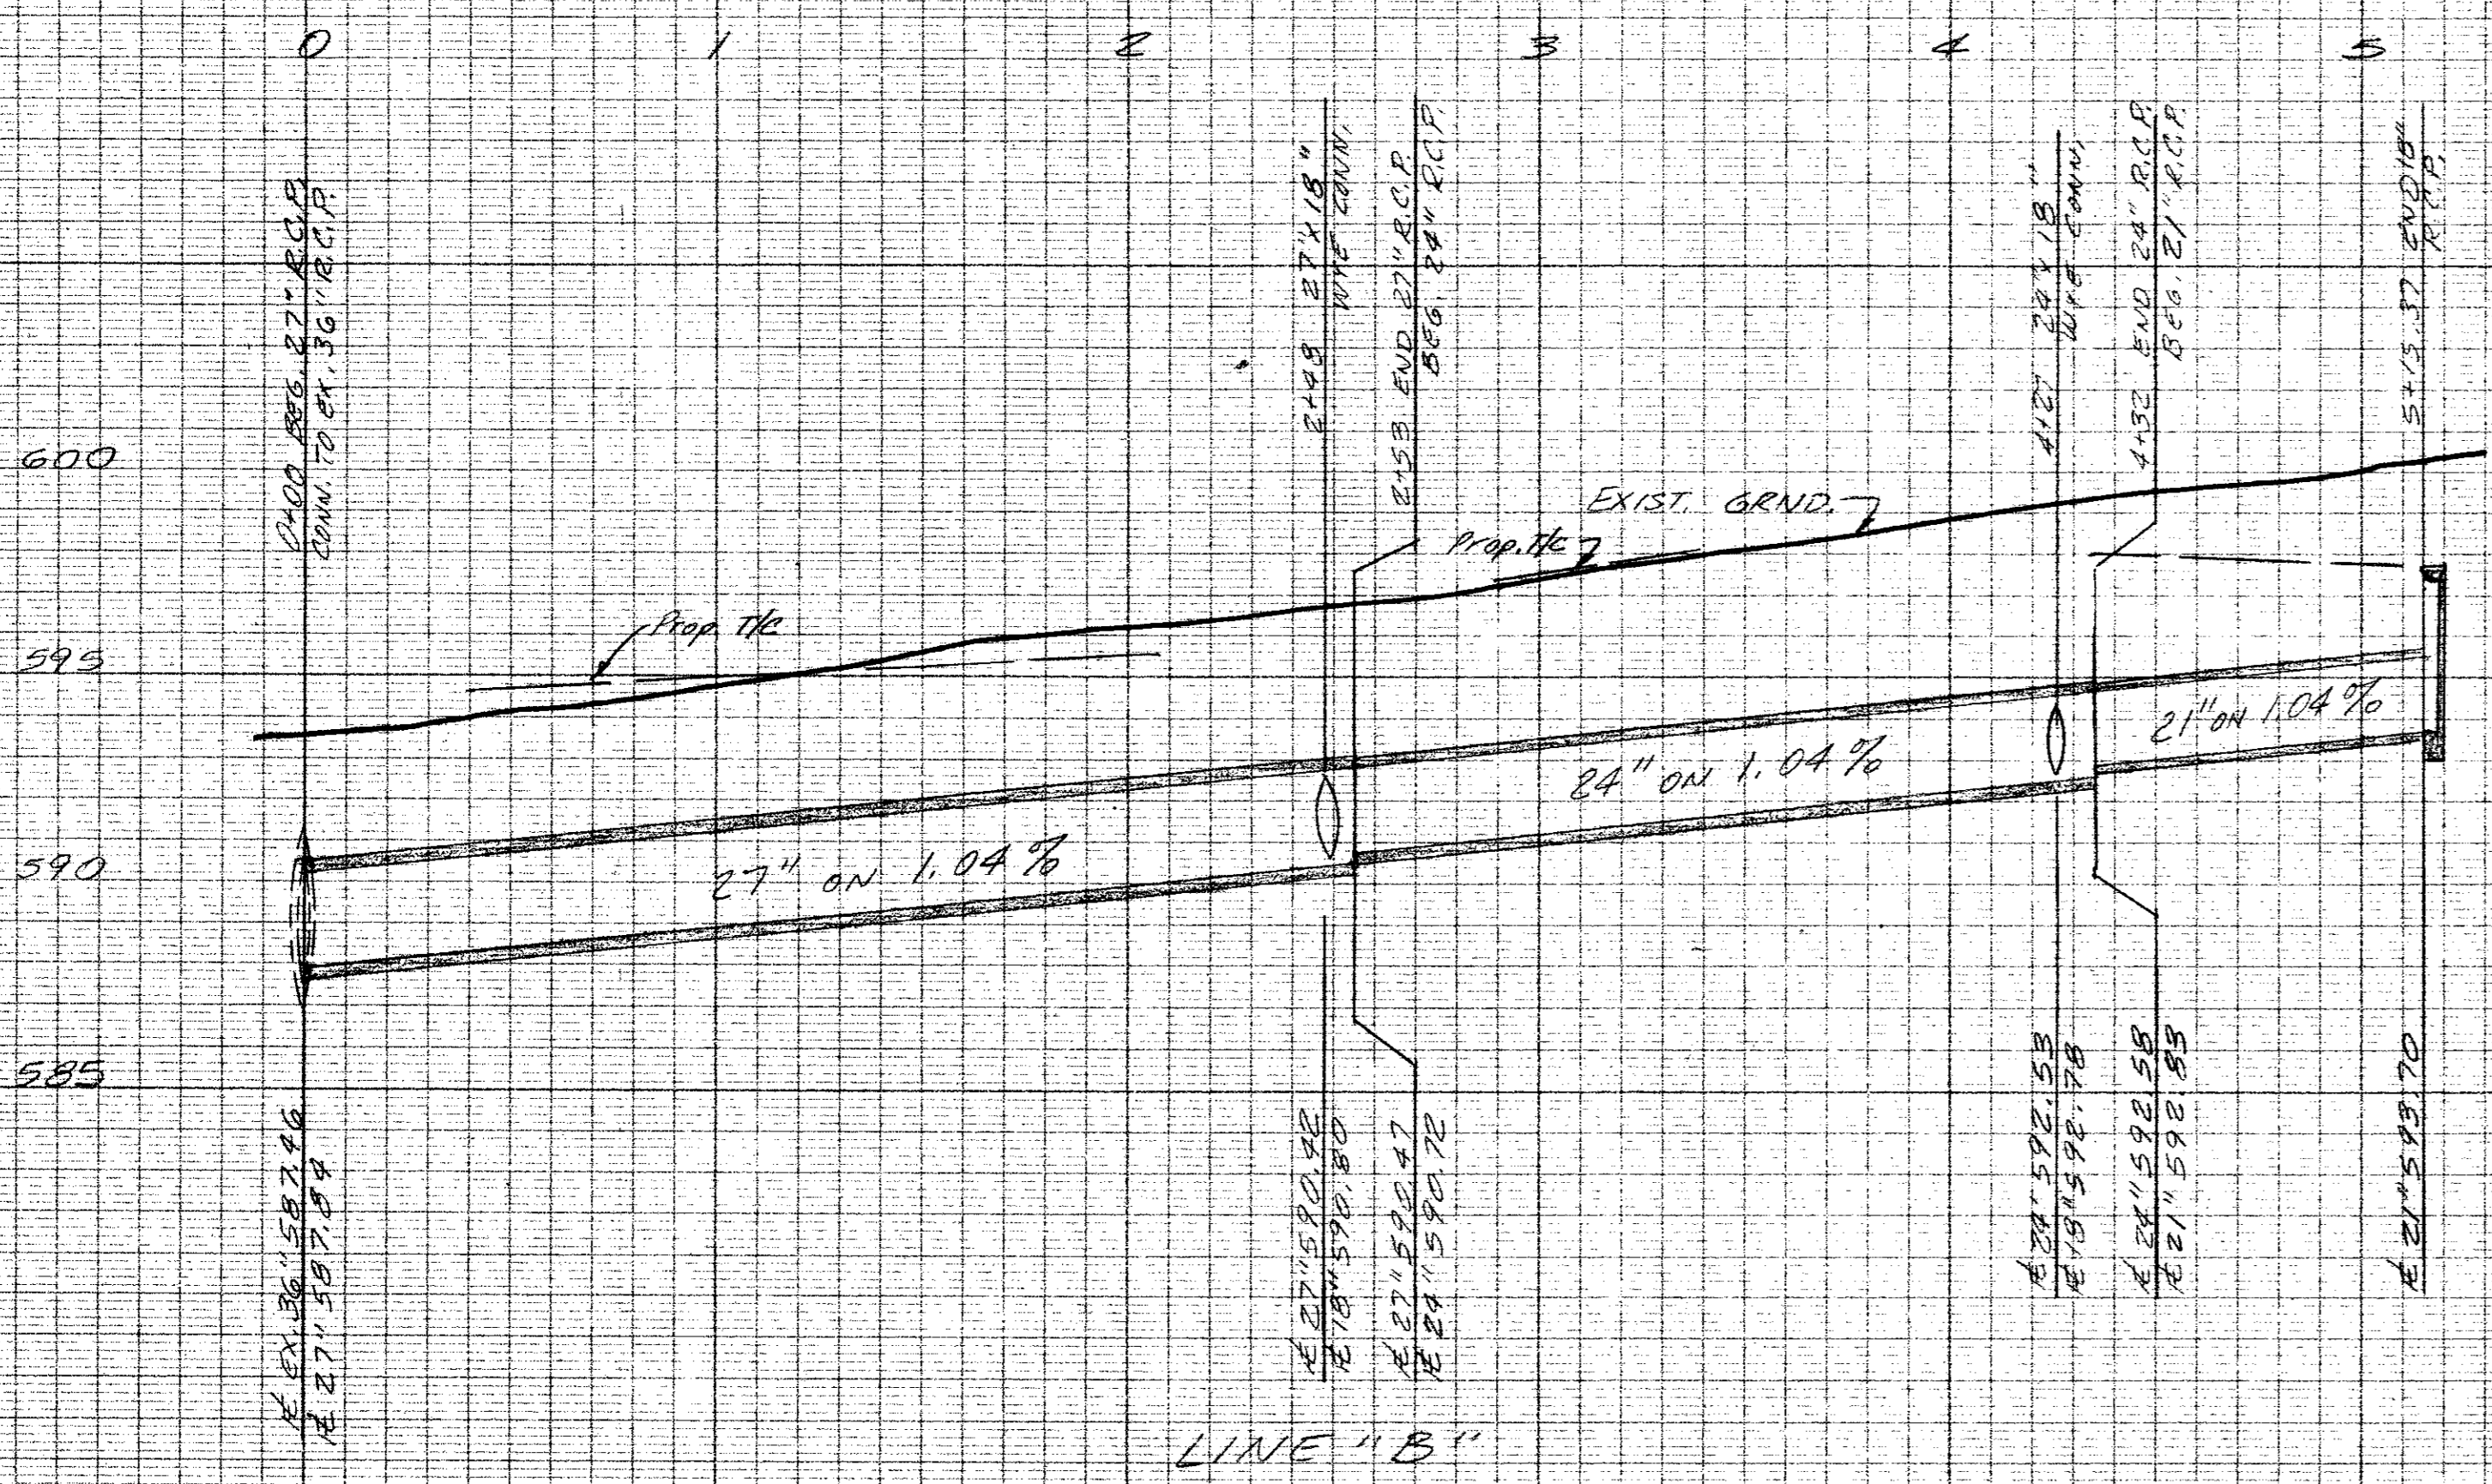

LINE "B"

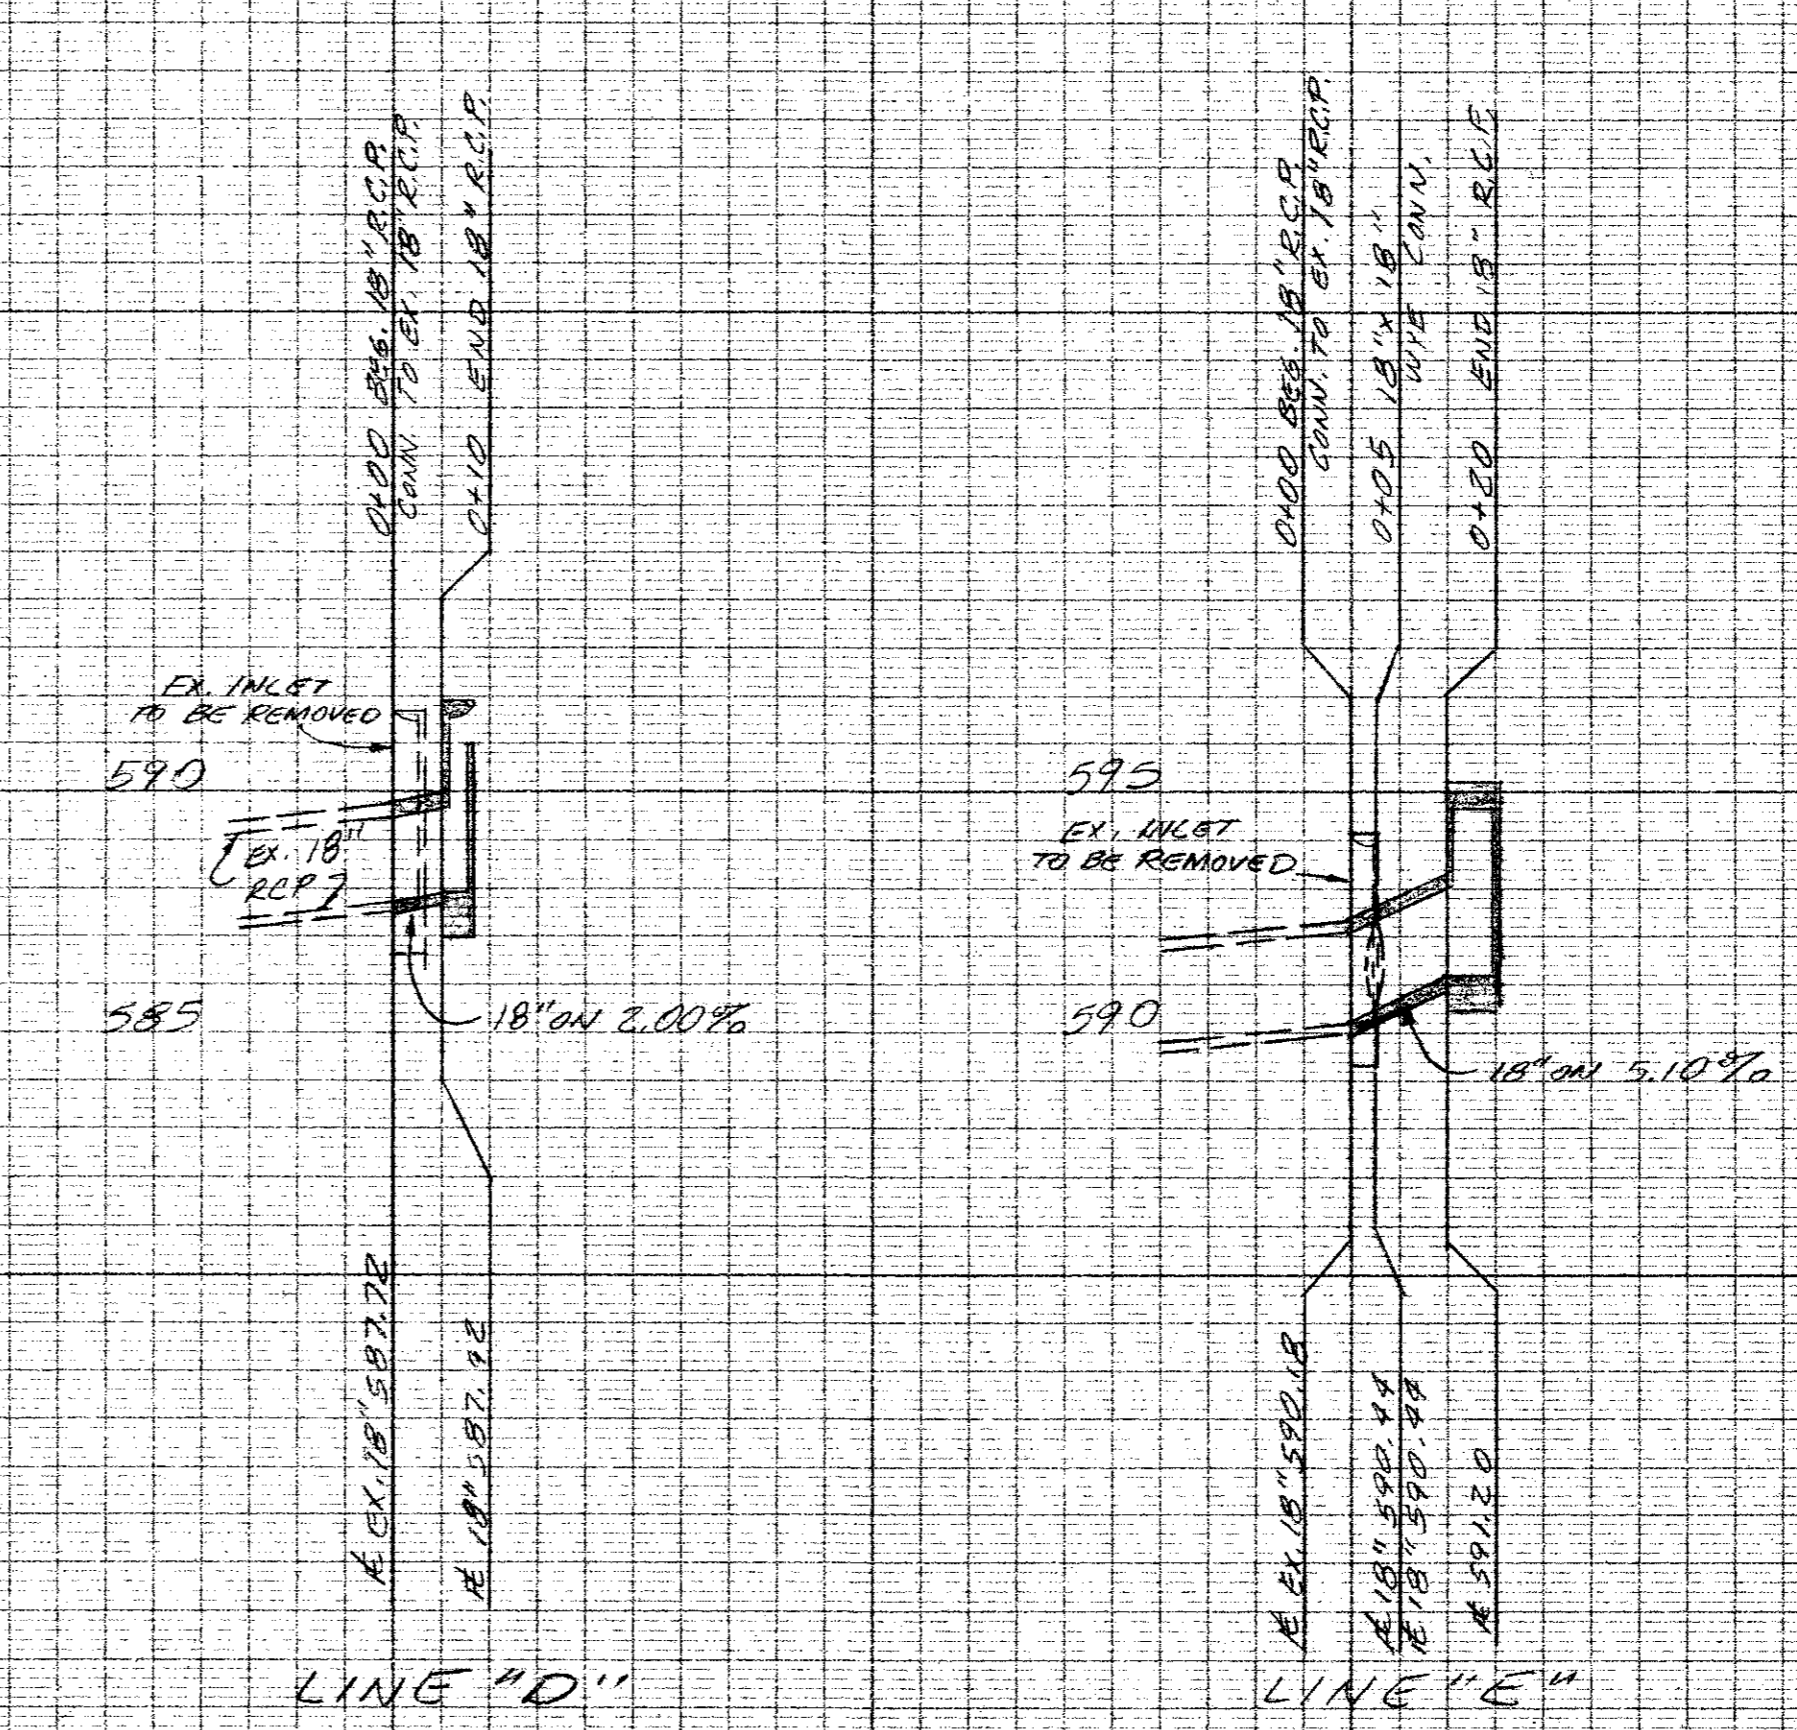

LINE "D"

LINE "E"

ALL STORM SEWER PIPE TO BE REINFORCED CONCRETE, CLASS III.



STORM SEWER PROFILES						
HUIE ADDISON ADDITION						
THOMAS G. CHENOWETH SUR., ABST. 273						
ADDISON, TEXAS						
THREADGILL - DOWDEY and ASSOCIATES						
CONSULTING ENGINEERS DALLAS, TEXAS						
DESIGN	DRAWN	CHECKED	DATE	SCALE	JOB	SHEET
AR.W.	RE.	D.M.D.	6-84	1/4" = 1'	920B	2/2

BENCH MARK: "1" CUT S.E. CORNER  
INLET @ N.E. CORNER OF  
PROTON ROAD & MIDWAY RD.  
ELEV. 598.77