
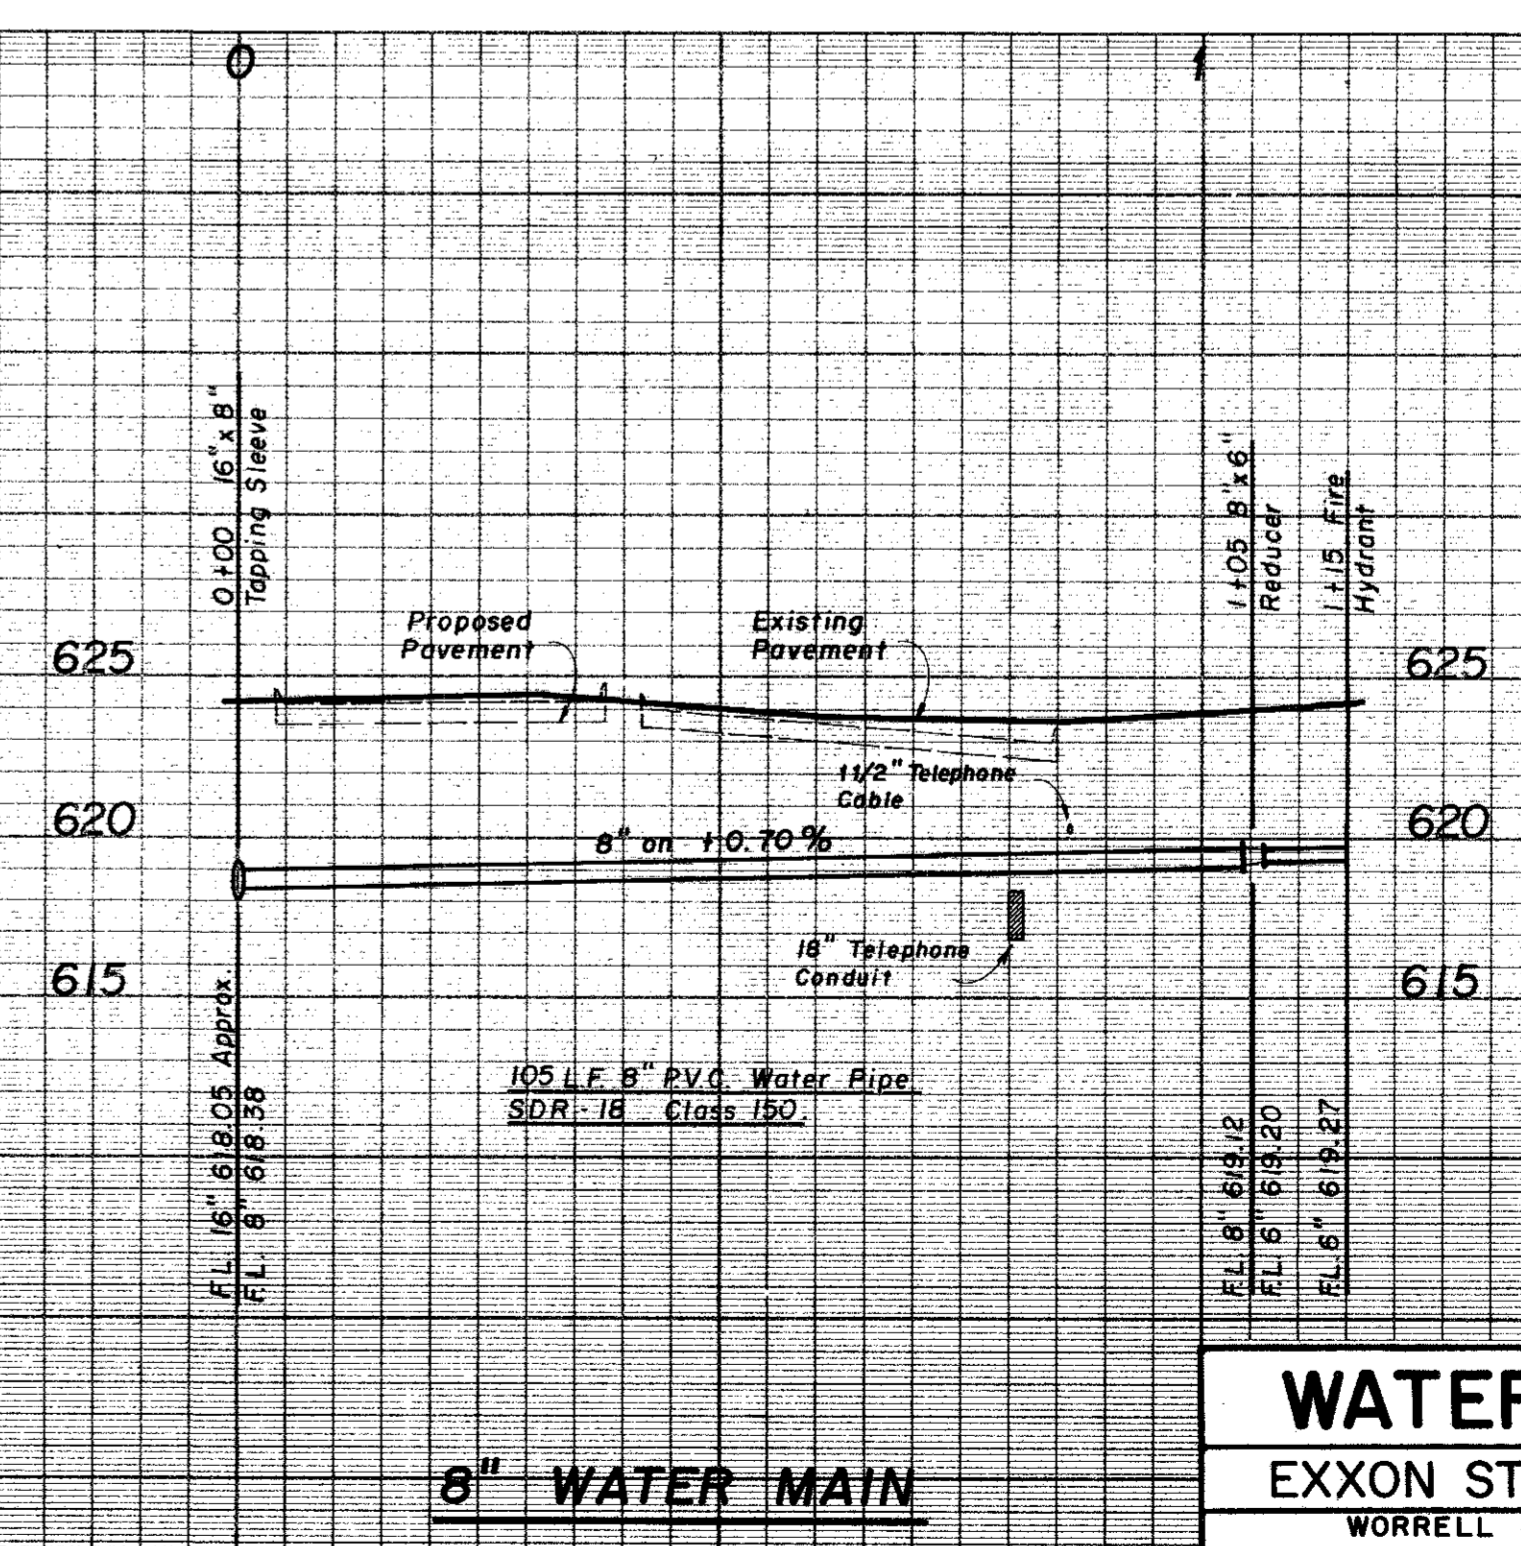


SUBDIVISION Exxon Station - Belt Line Rd. & Midway Rd.
 DESIGNED Worrell & Associates, Inc. DATE June 14, 1981
 R.O.W. APPROVED _____ DATE _____
 ENGINEER OF DESIGN - WATER UTILITIES DEPT. DATE _____
 CONTRACT NO. _____

NOTE: All construction shall be in accordance with the specifications of the City of Addison, Texas.

CITY OF ADDISON
 APPROVED
 6-19-81
 THE CITY ENGINEER IS HEREBY INSTRUCTED TO ISSUE PERMITS TO THE CONTRACTOR AND LOCAL CITIES WITHIN HIS JURISDICTION AND TO BE CONSIDERED THE CITY'S RESPONSIBILITY FOR THE WORK.

BENCH MARK:
 "□" Cut on southeast corner concrete walk to building at #15101 Midway Road.
 Elevation 614.84

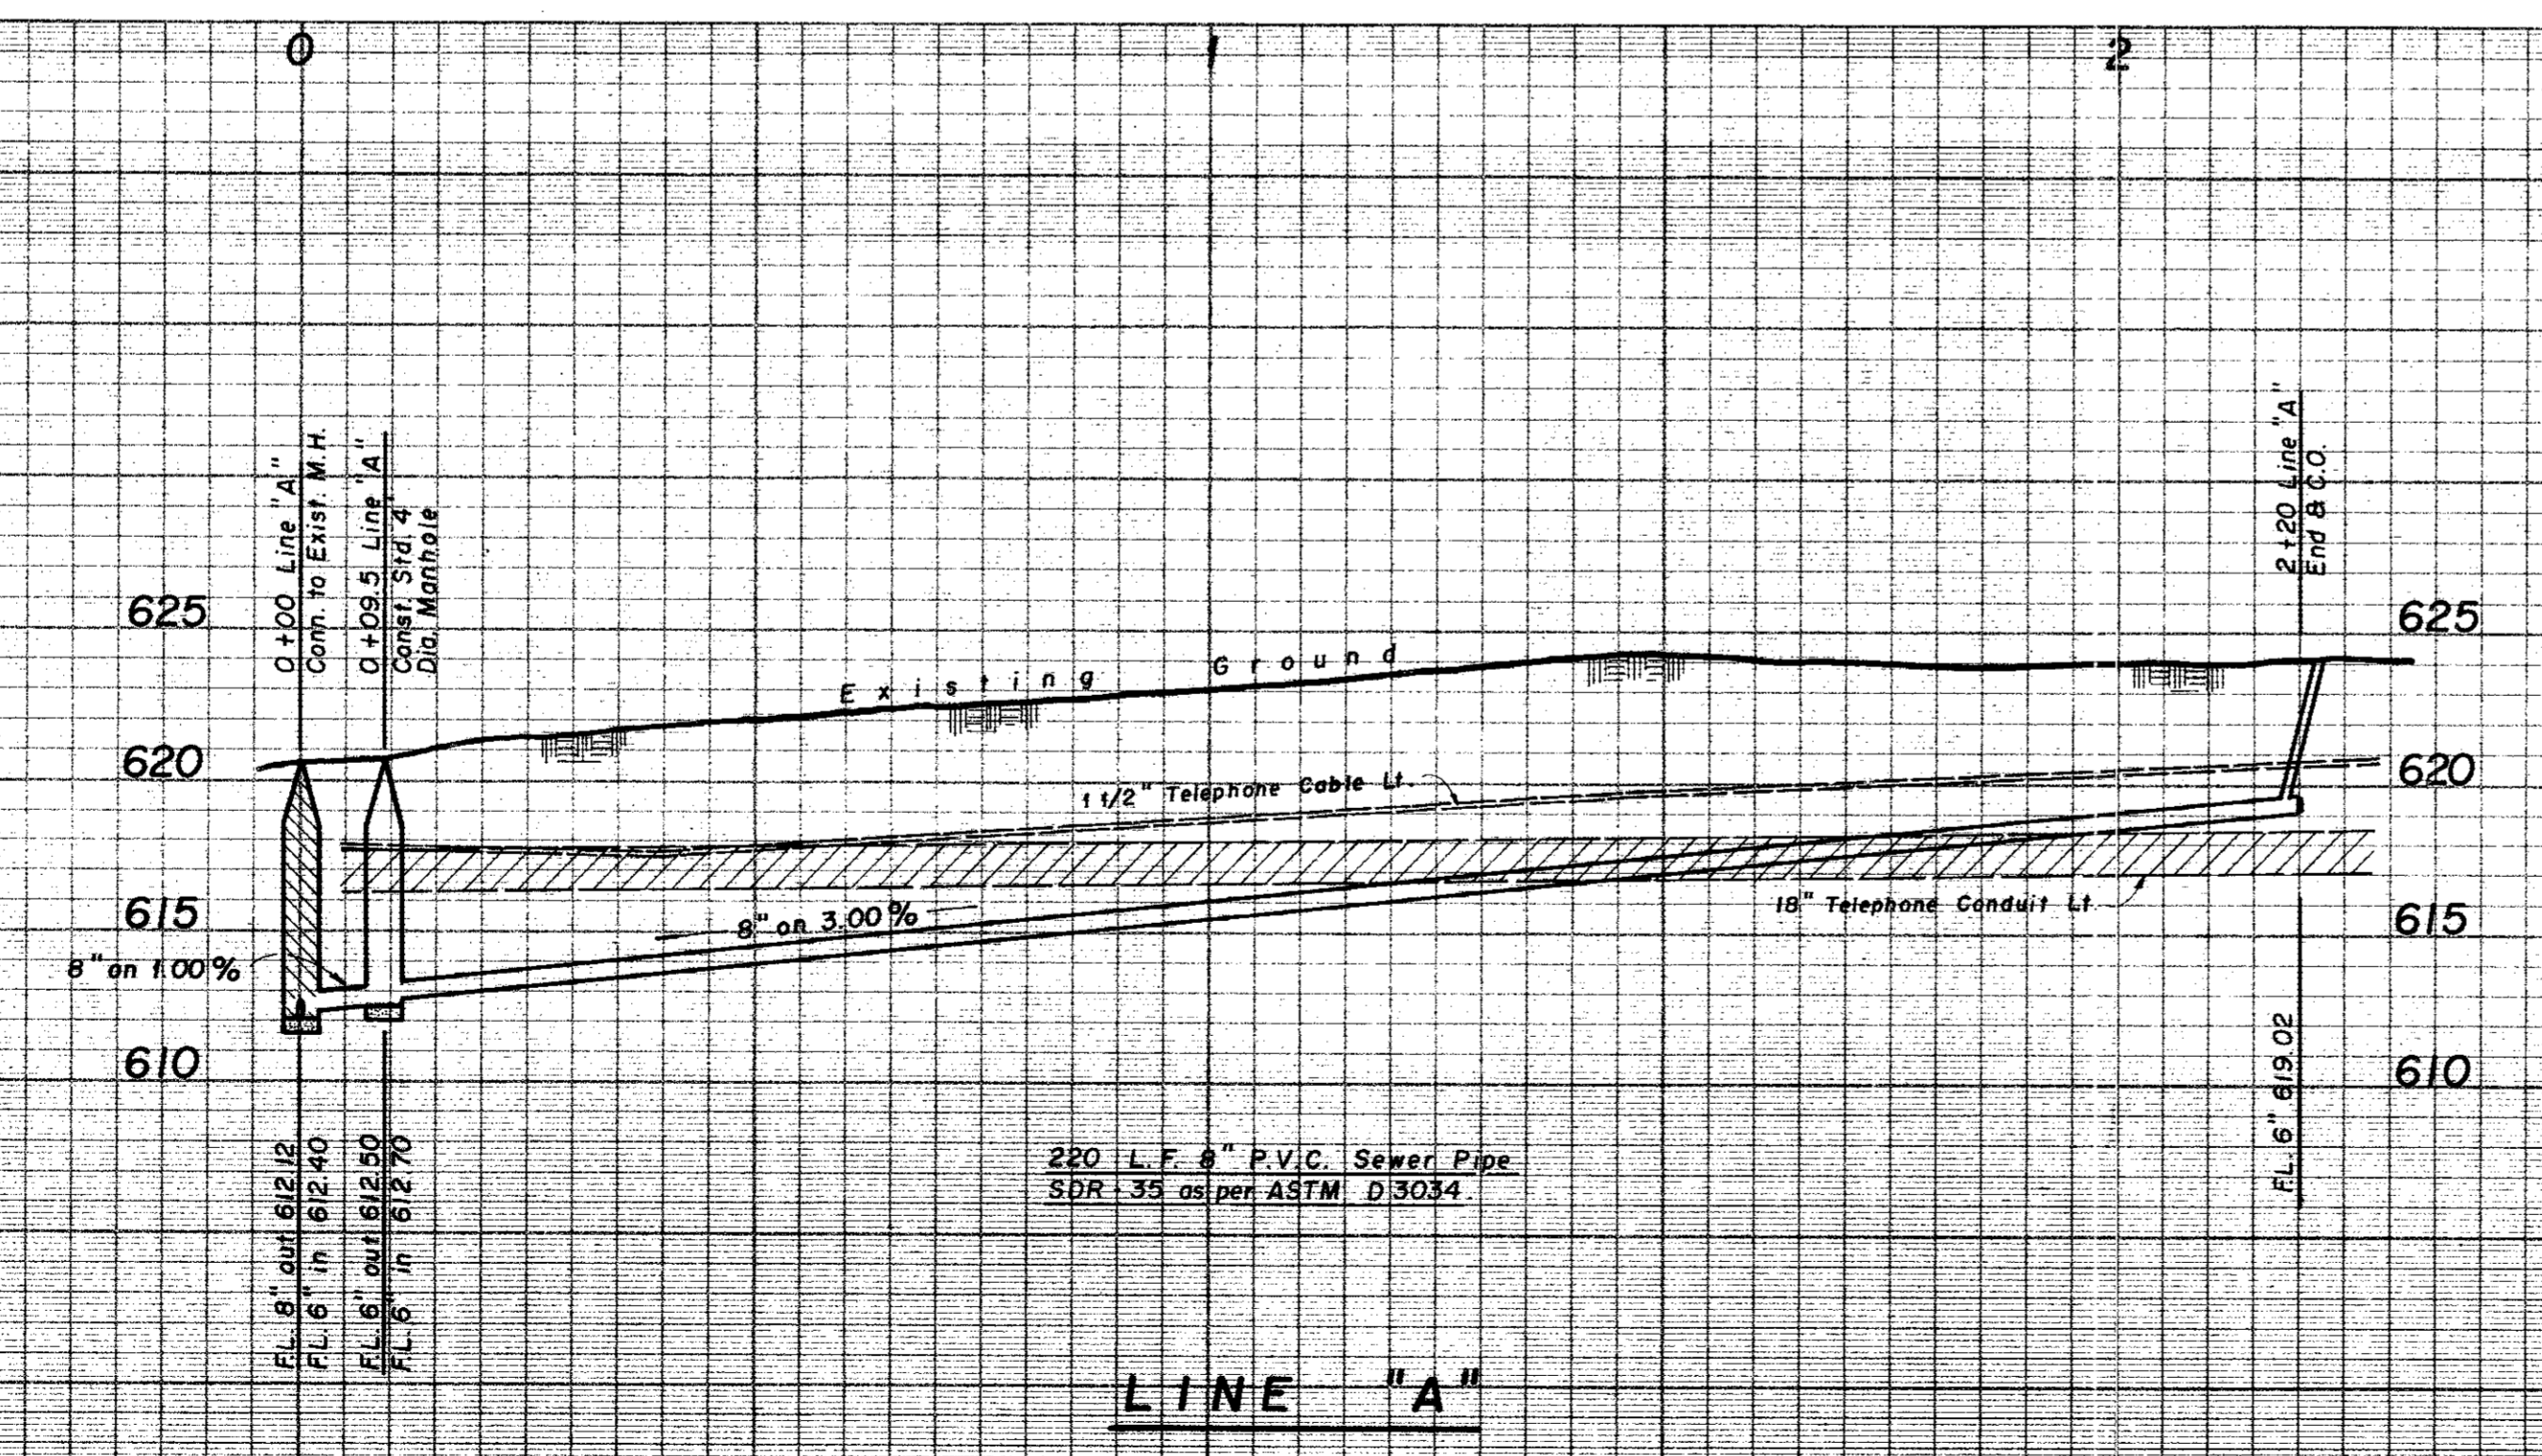

WATER & SEWER PLAN						
EXXON STATION - BELT LINE @ MIDWAY						
WORRELL & ASSOCIATES ENGINEERS - PLANNERS 13619 INWOOD ROAD, SUITE 300 - DALLAS, TEXAS						
WATER UTILITIES DEPARTMENT CITY OF ADDISON, TEXAS						
DESIGN	DRAWN	DATE	SCALE	NOTES	FILE	NO
W 8 A	W 8 A	JUNE, '81	H: 1"=20' V: 1"=6'			8121