
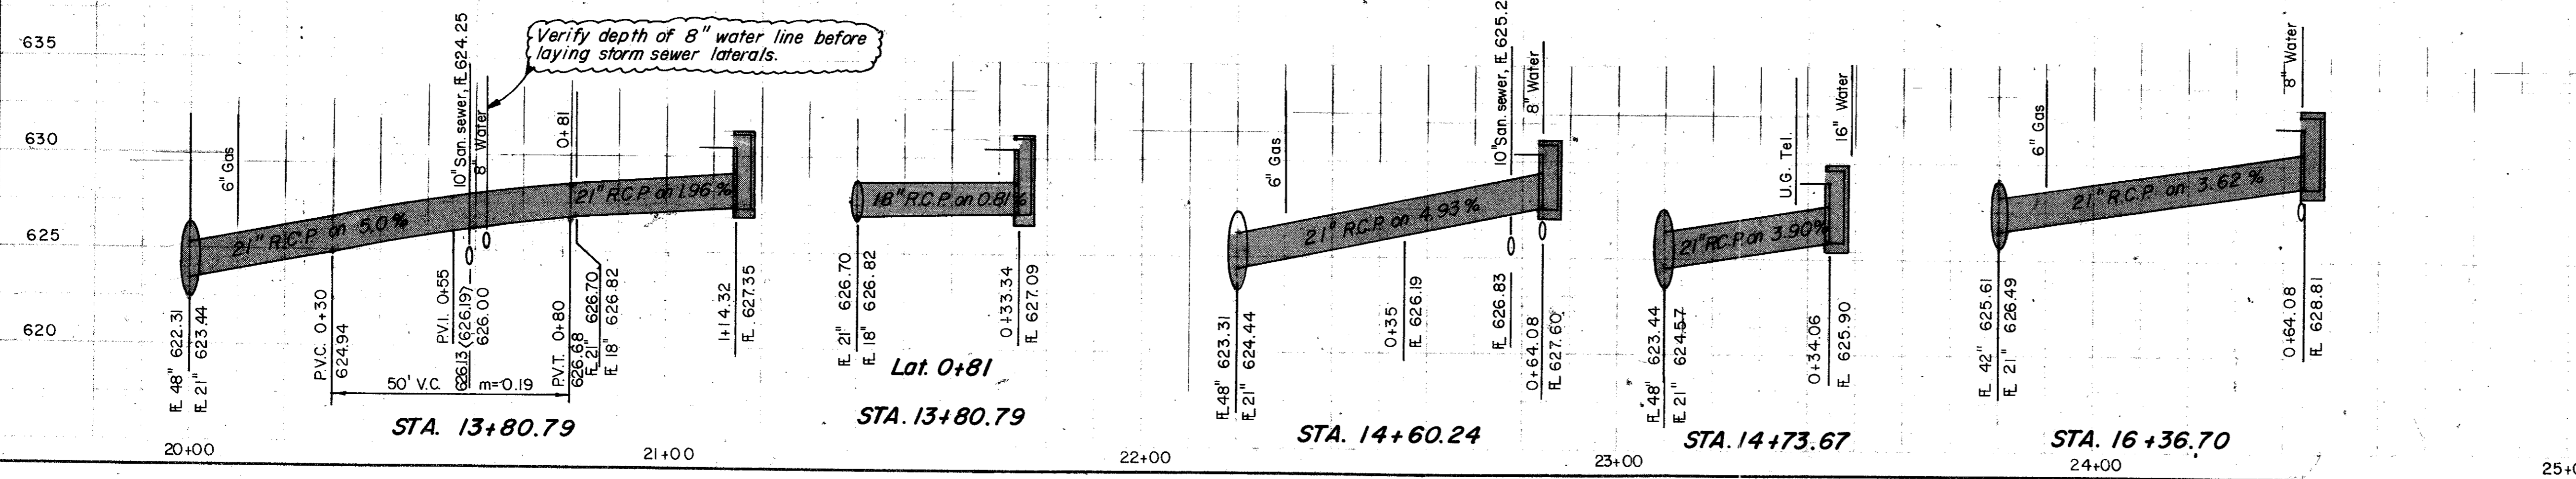


B.M. #6 ■ On Conc. Base To Lamp Post At S.W. Corner Of Inter. Wiley Post Rd & Midway Rd. Elev. 631.34
 B.M. #7 ■ On Bottom Step To Loading Dock At 15502 Midway Rd. Elev. 636.05

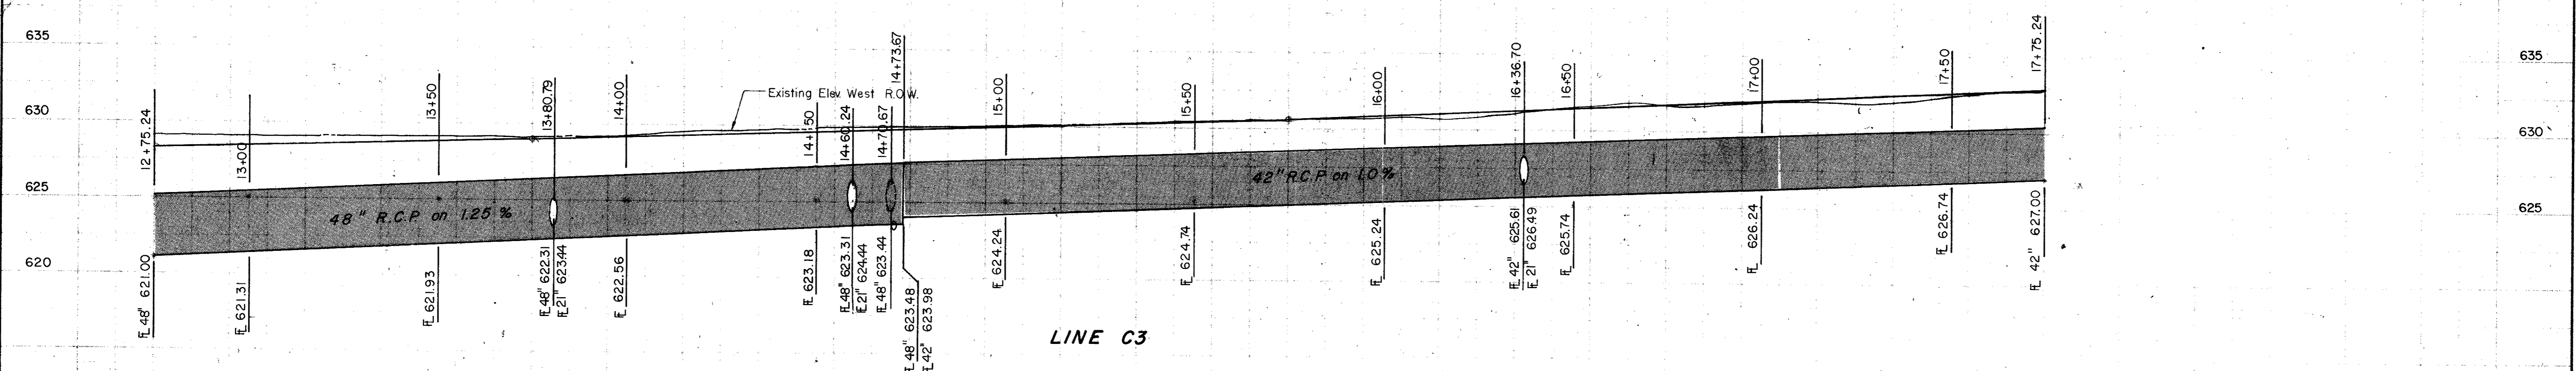

CITY OF ADDISON			
DRAINAGE LINE C3			
PAVING STA. 20+00 TO STA. 25+00			
MIDWAY ROAD IMPROVEMENTS			
GINN, INC., Consulting Engineers			
DESIGNED - ACF	DRAWN - GF	DATE - March, 1981	FILE
APPROVED - HWG	CHECKED - HBJ	SCALE - 1" = 20' H, 1" = 5' V	SHEET 19 OF