


SECTION "C-C"

DETOUR C
Scale: 1"=20'


Estimated Quantities
Flexible Base : 135.78 C.Y.
2" Thk. Asphalt : 814.67 S.Y. (90 tons)

NOTE: The Flexible Base And Asphalt Will Be Paid For As Separate Items As Shown, The 8" Conc. Paving, Borrow, Box Culvert, And Other Items Are Shown As Pay Items Elsewhere In Plans.

The flexible base shall be reused for temporary cross over with approval of Engineer.

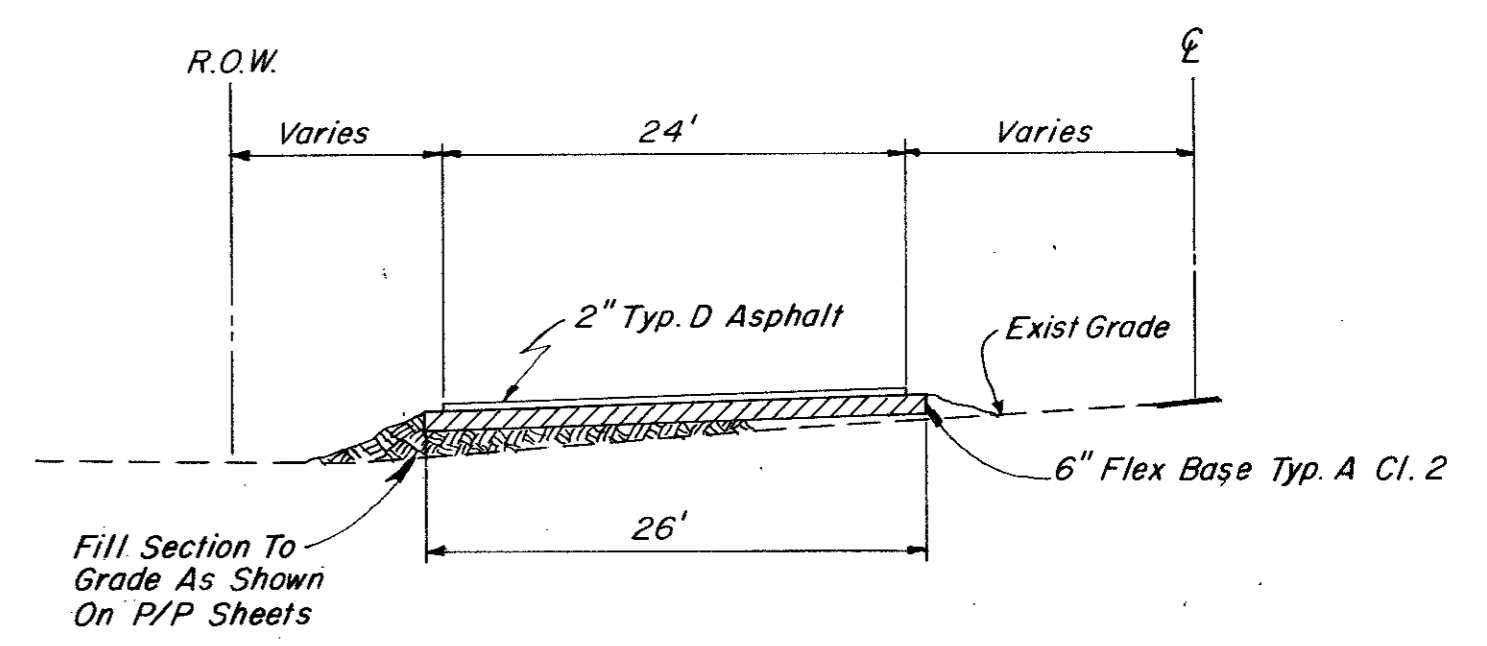

SECTION "D-D"

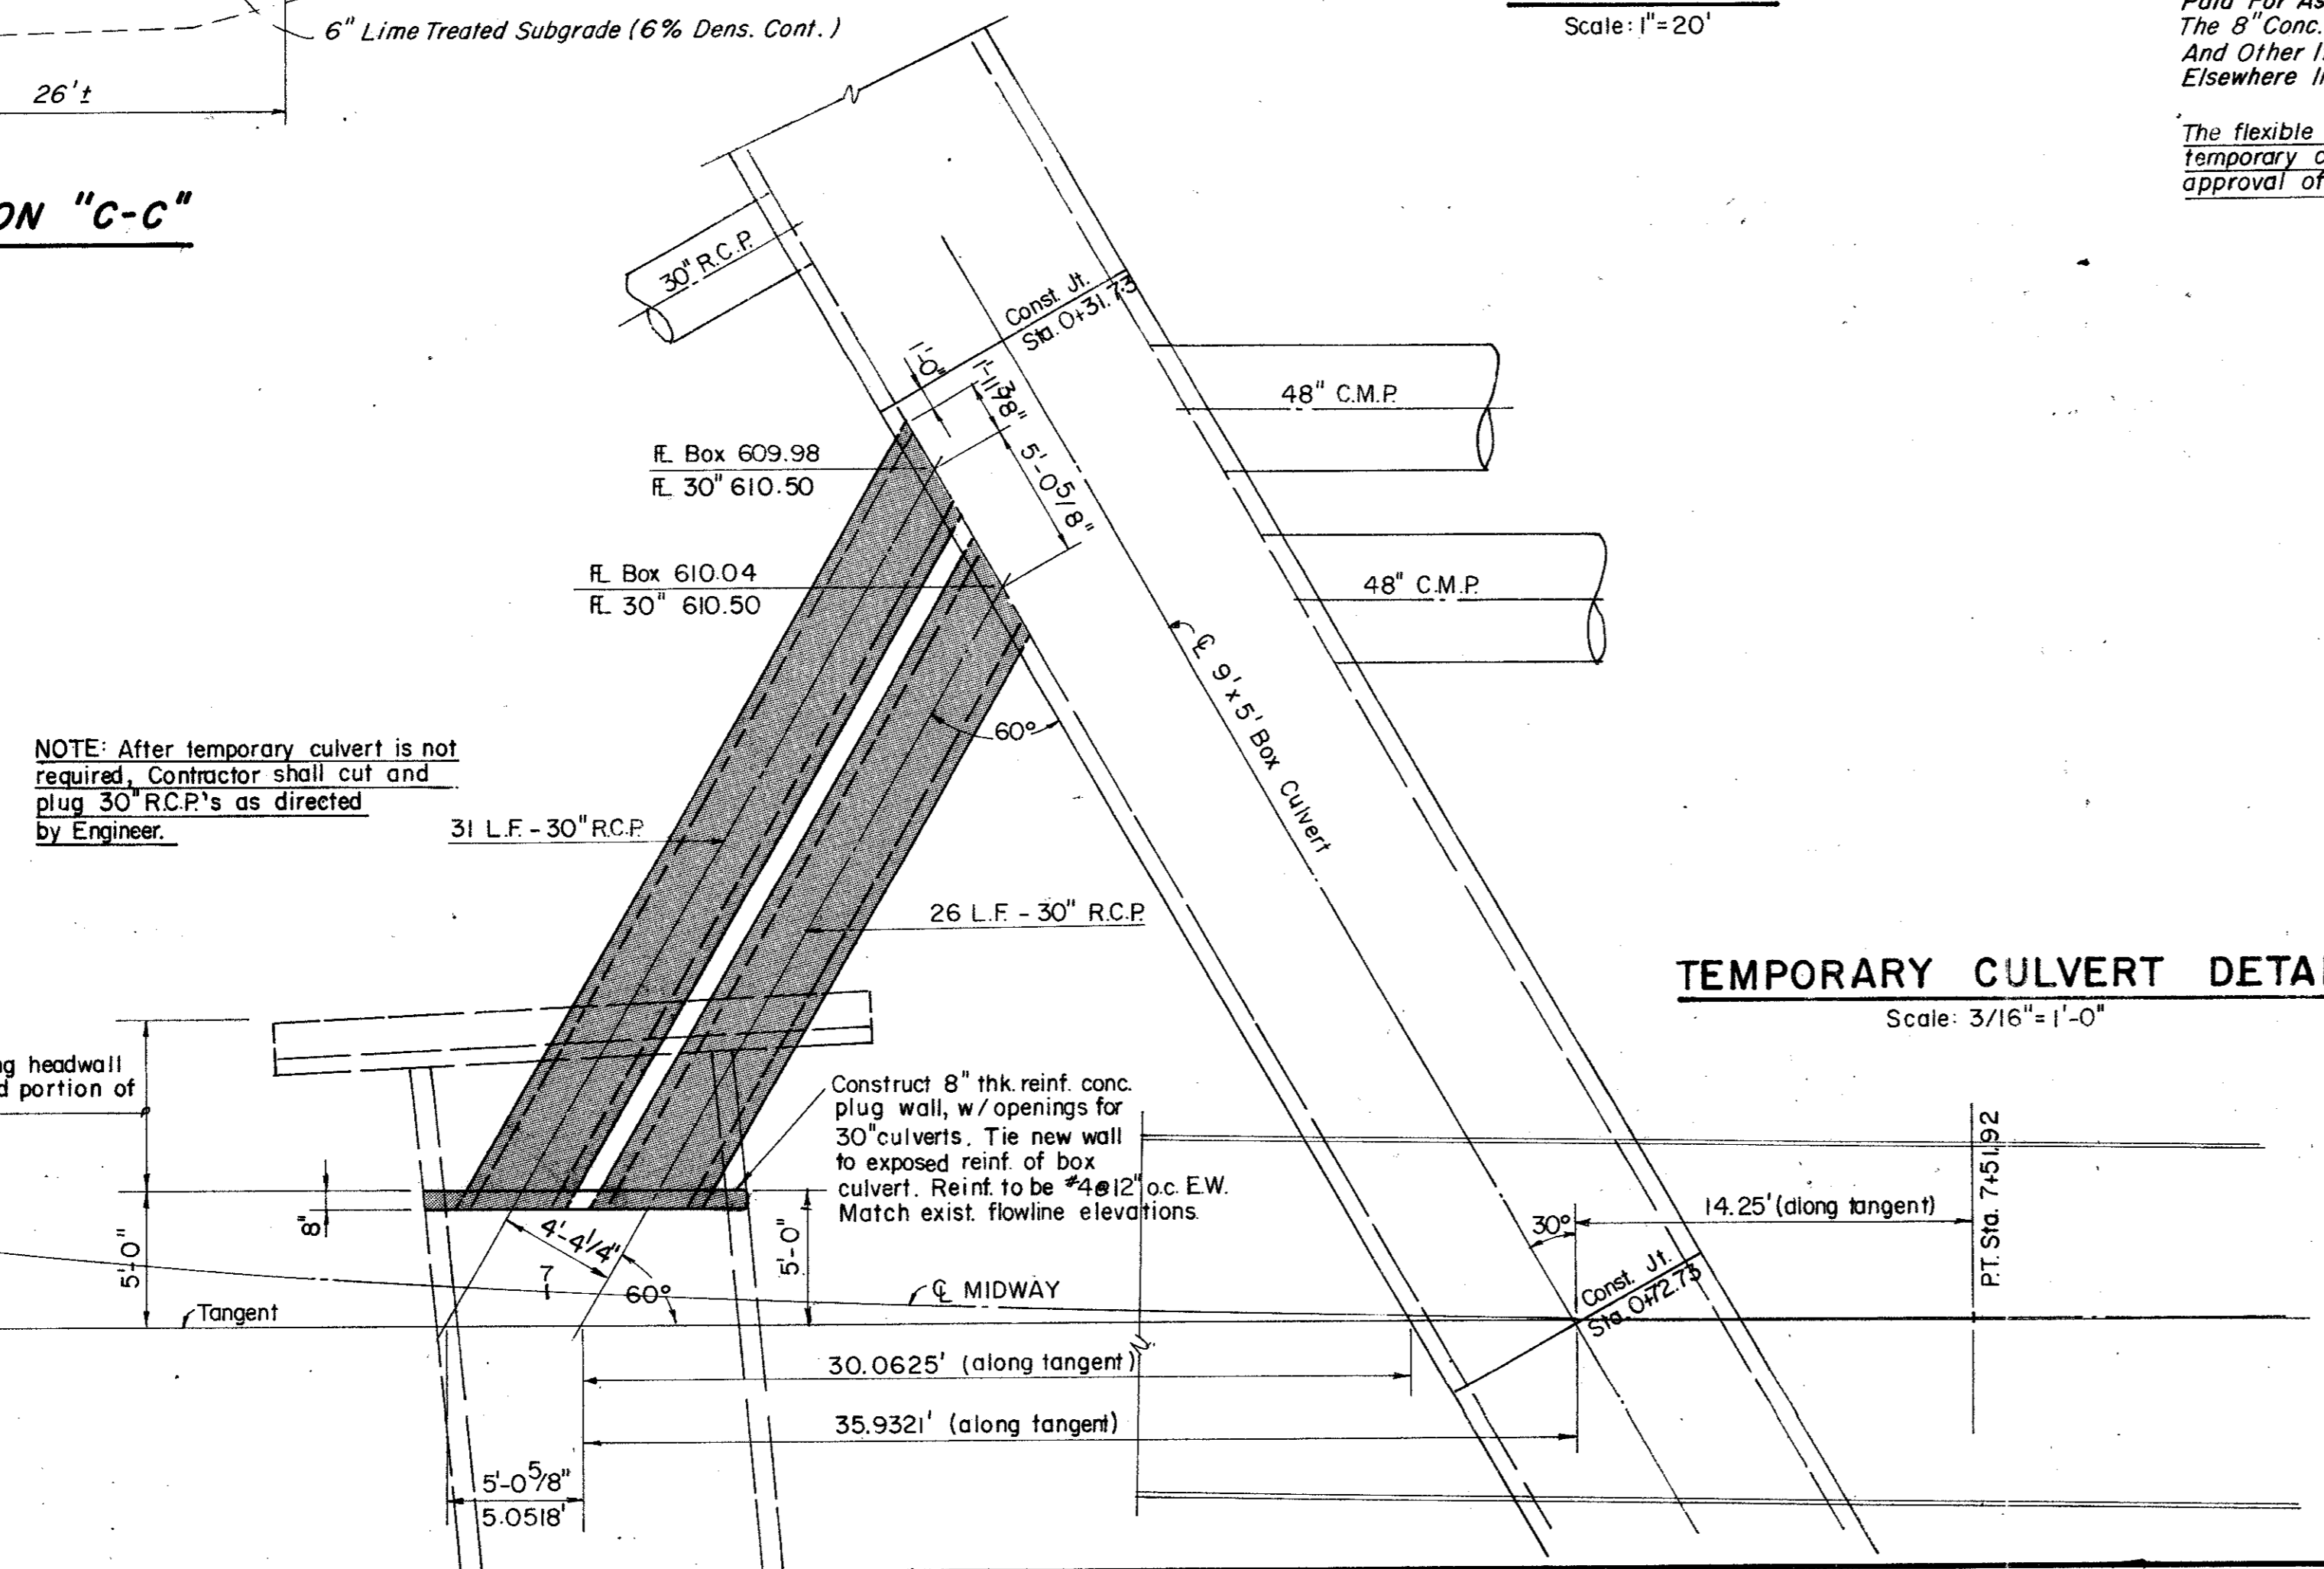

TEMPORARY CULVERT DETAIL
Scale: 3/16"=1'-0"

CITY OF ADDISON			
DETOUR C			
Paving Sta. 8+50± to 11+00			
MIDWAY ROAD IMPROVEMENTS			
GINN, INC., Consulting Engineers			
DESIGNED-H.B.J.	DRAWN-S.M.M.	DATE MARCH, 1981	
APP'D - H.W.G.	CHECK-C.F.	SCALE - 1"= 20'	SHEET 3 C OF