



PLAN OF INTERSECTIONS WITH LEFT TURN LANE

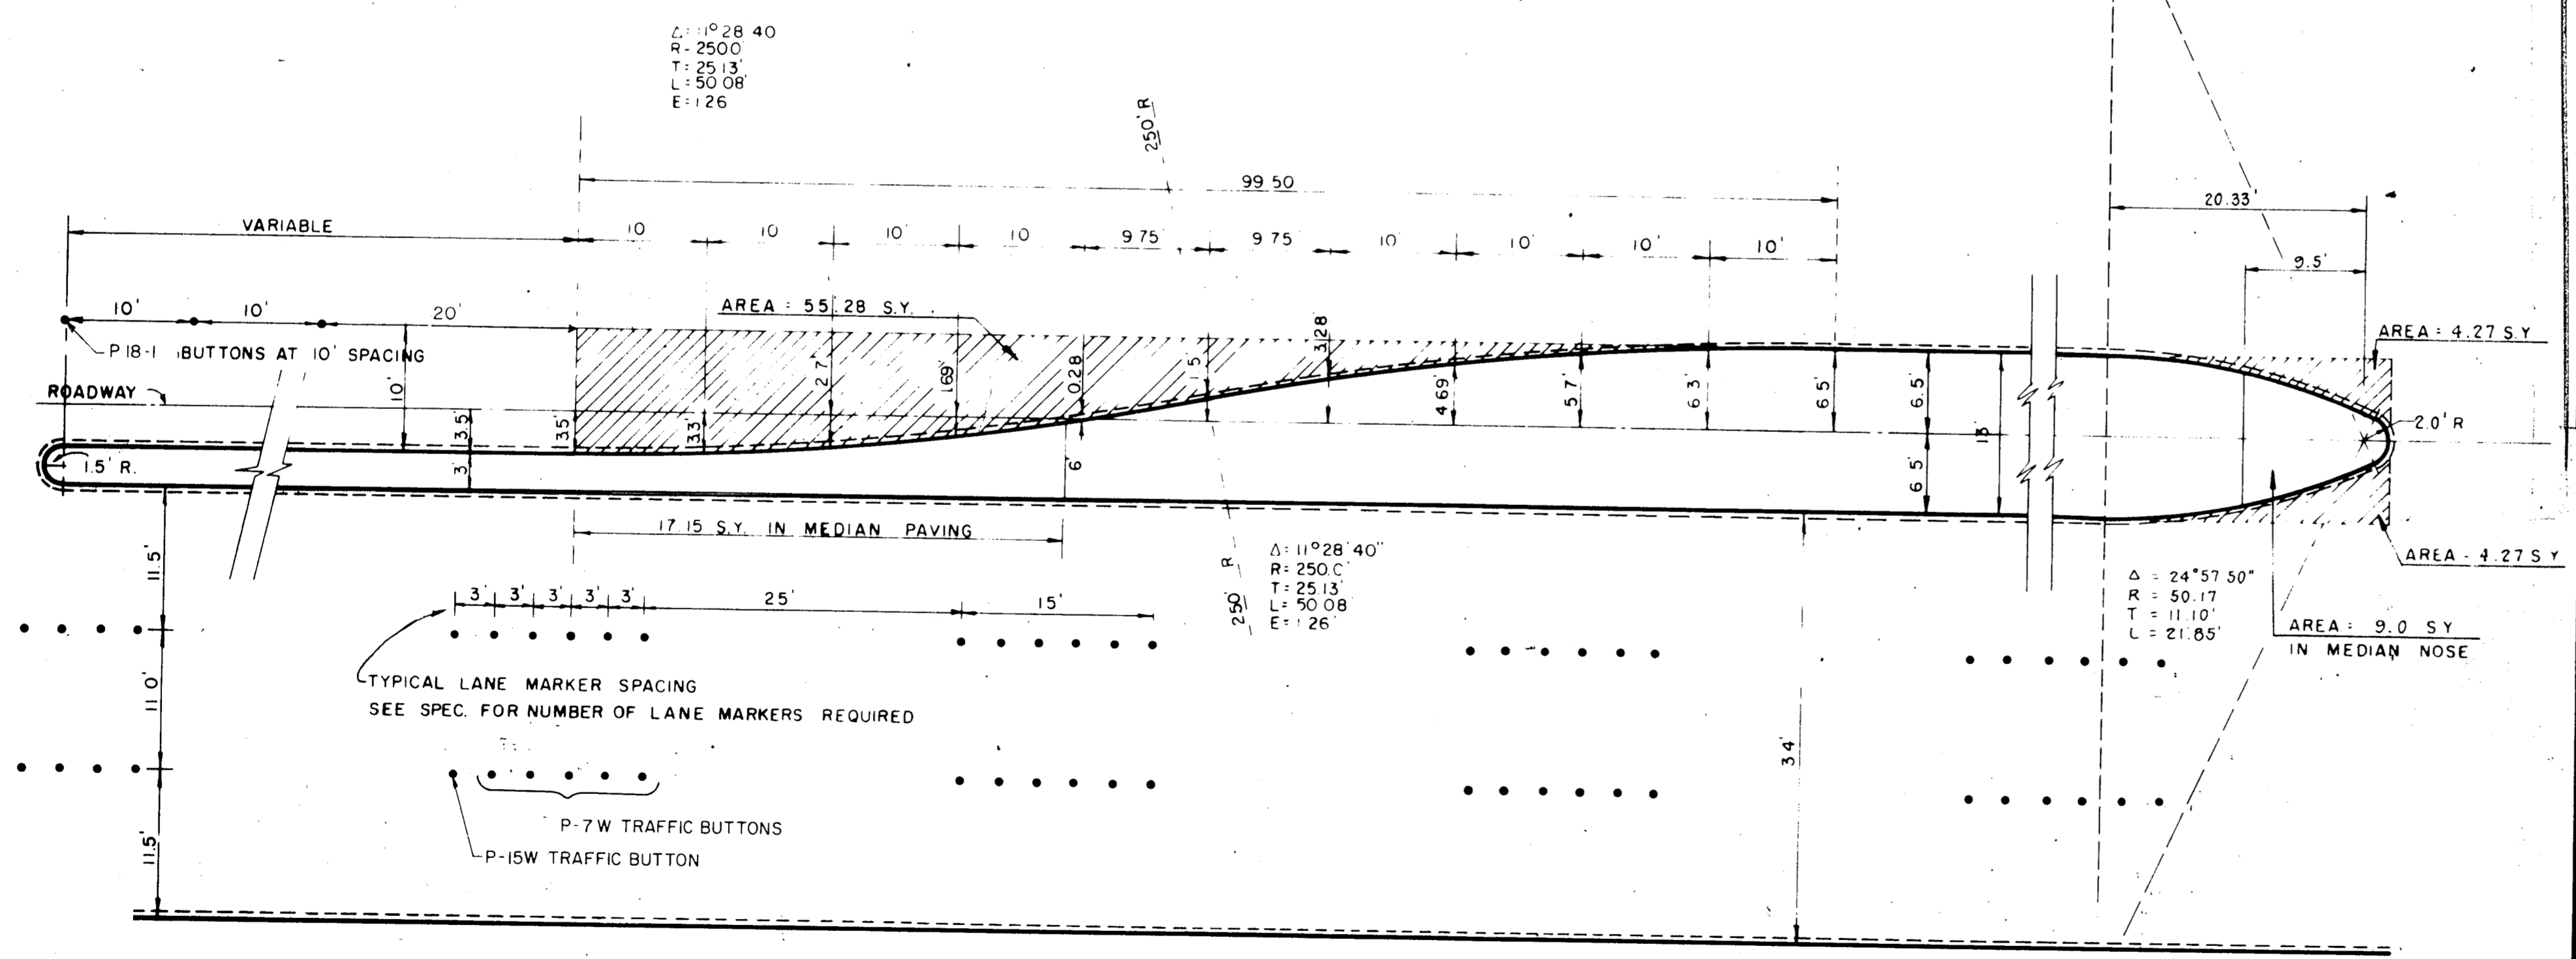


LEFT TURN LANE & LANE MARKER DETAIL

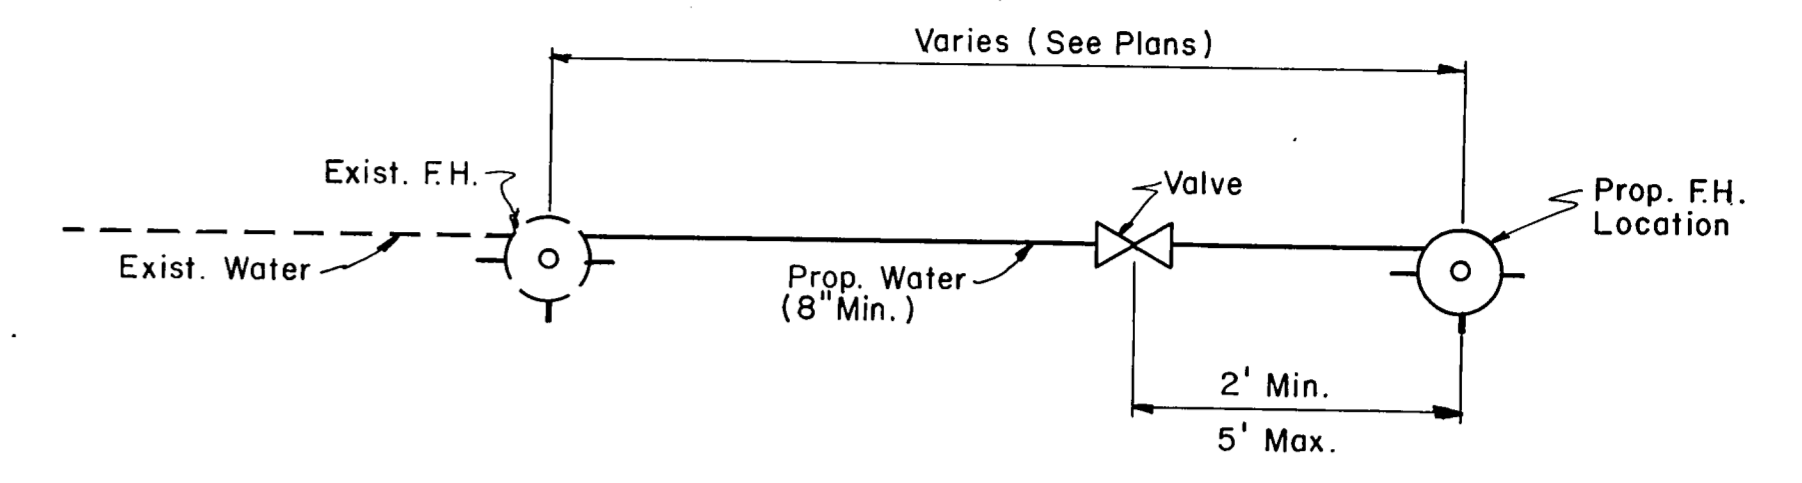


Salvage & Reuse
 Fire Hydrant
 Valve
 90° Bend

FIRE HYDRANT RELOCATION DETAIL

Typical Section
 Sta. 3+00 to 5+50
 Sta. 10+50 to 32+00

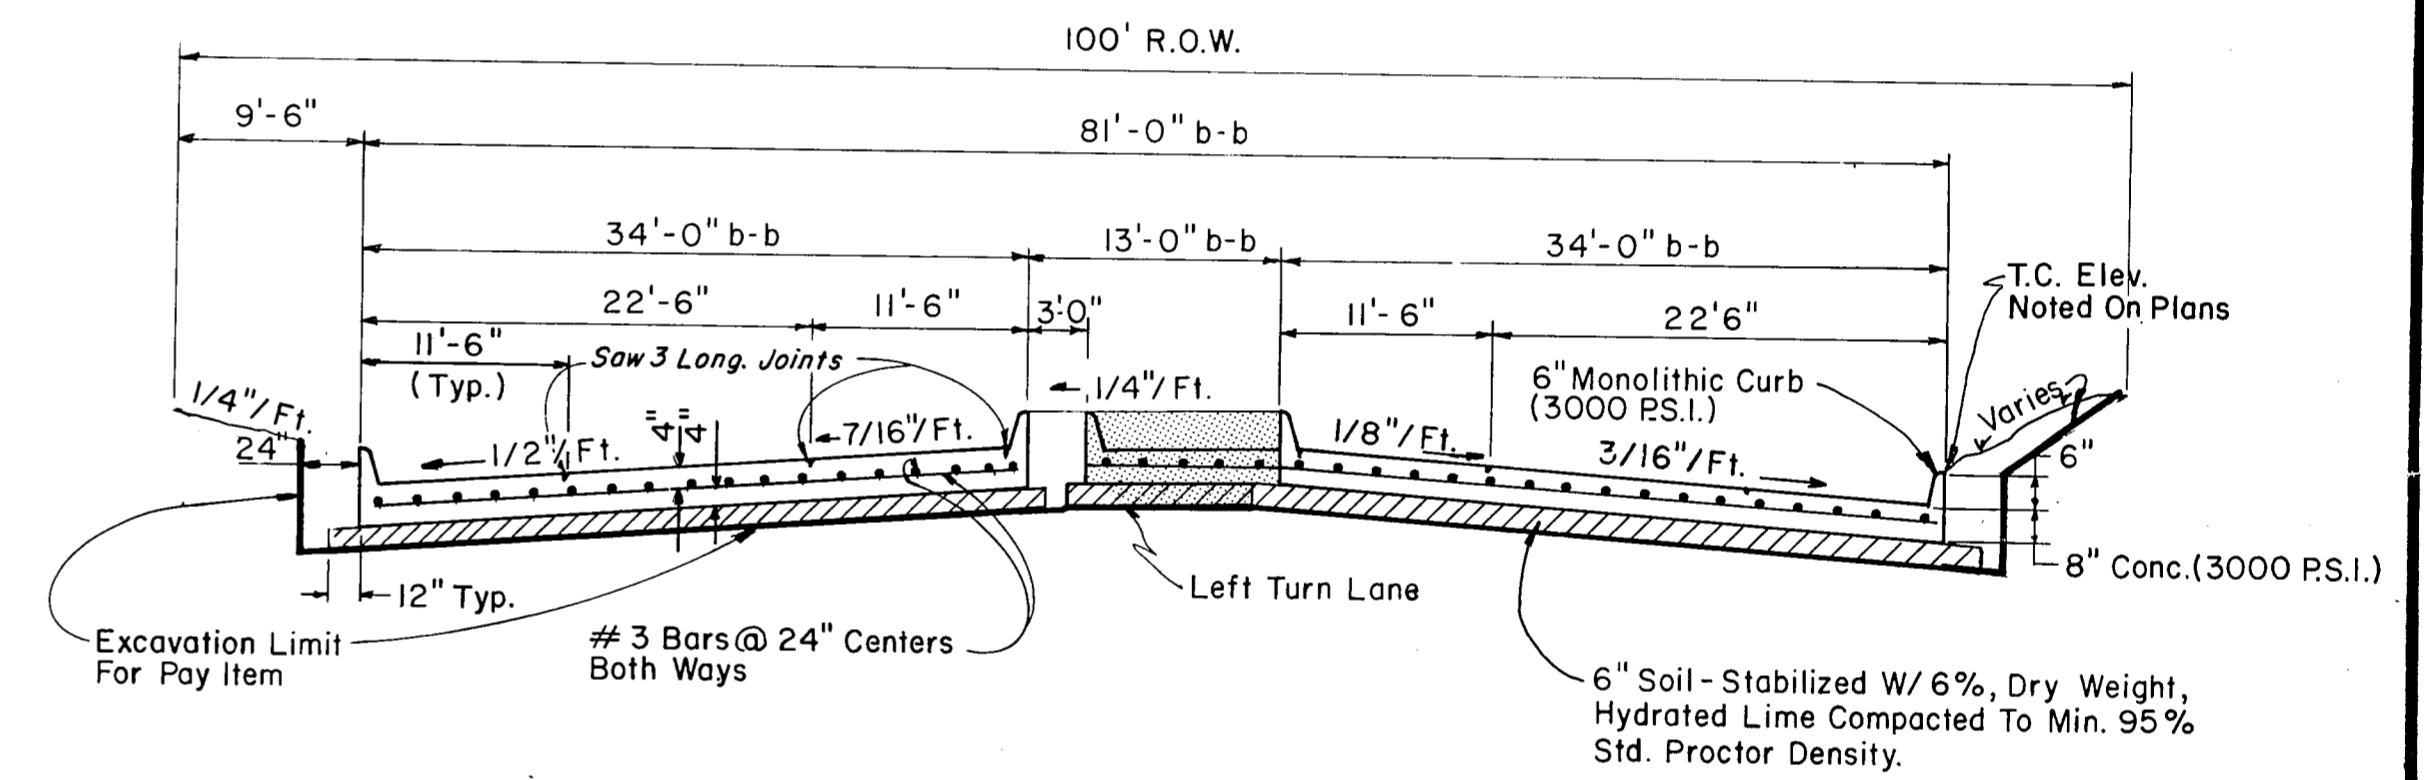

PAVING SECTION DETAIL

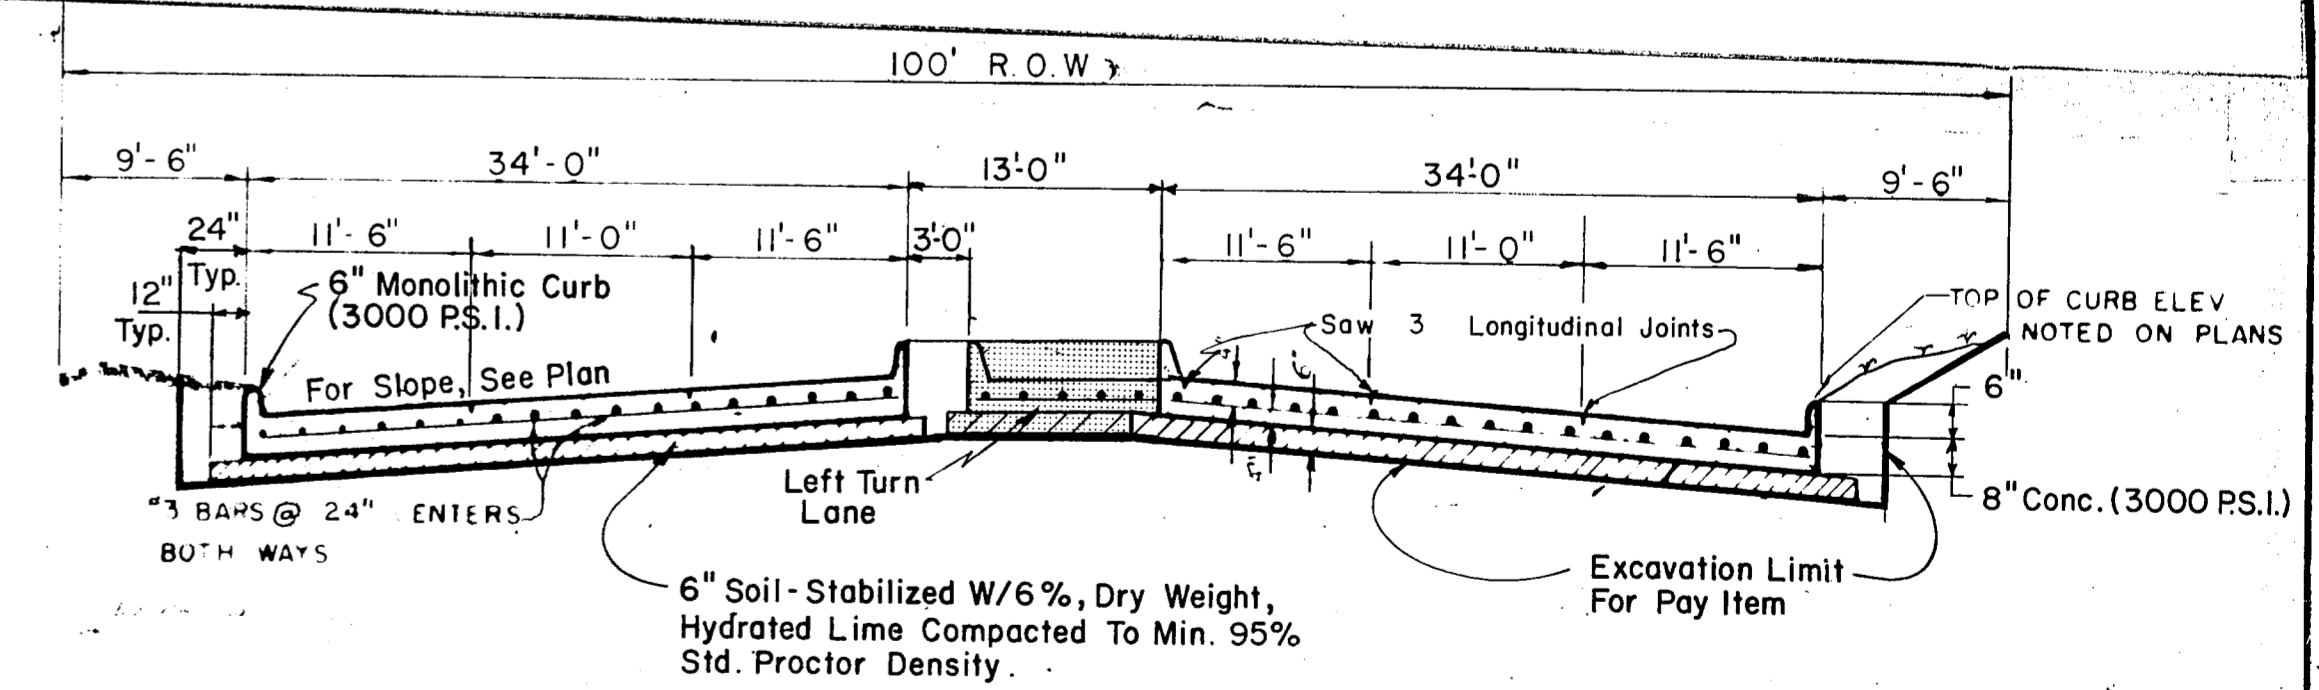

PAVING SECTION DETAIL

Sta. 0+80.5 to 3+00,
 Sta. 5+50 to 10+50,
 Sta. 32+00 to 36+50

CITY OF ADDISON DALLAS COUNTY, TEXAS MIDWAY ROAD			
PAVING DETAILS A			
GINN, INC. Consulting Engineers - Dallas, Texas			
Designed - H.B.J. / Crown - S.M.M.	Date - MARCH, 1981	Scale - NONE	Sheet 12 of
Approved - H.W.G.	Checked - G.F.		