



MATCH LINE STA. 7+00

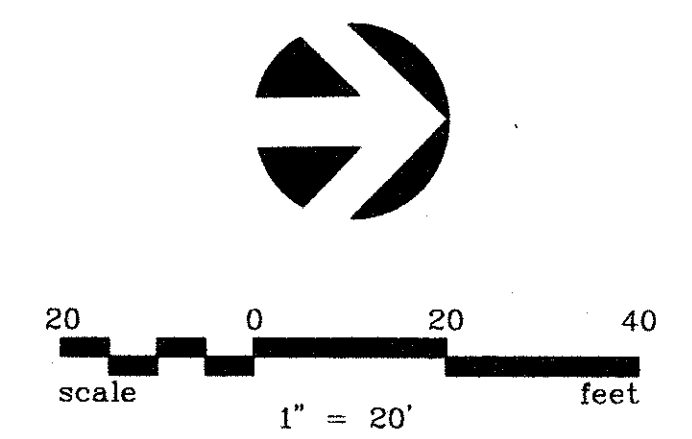


- NOTES:
- COORDINATE SHUTDOWNS OF EXISTING WATER LINES WITH TOWN OF ADDISON AND PROPERTY OWNERS.
 - REMOVAL OF ALL EXISTING FACILITIES IMPACTED BY CONSTRUCTION SHALL BE CONSIDERED INCIDENTAL TO OTHER ITEMS OF WORK UNLESS A PAY ITEM IS PROVIDED.

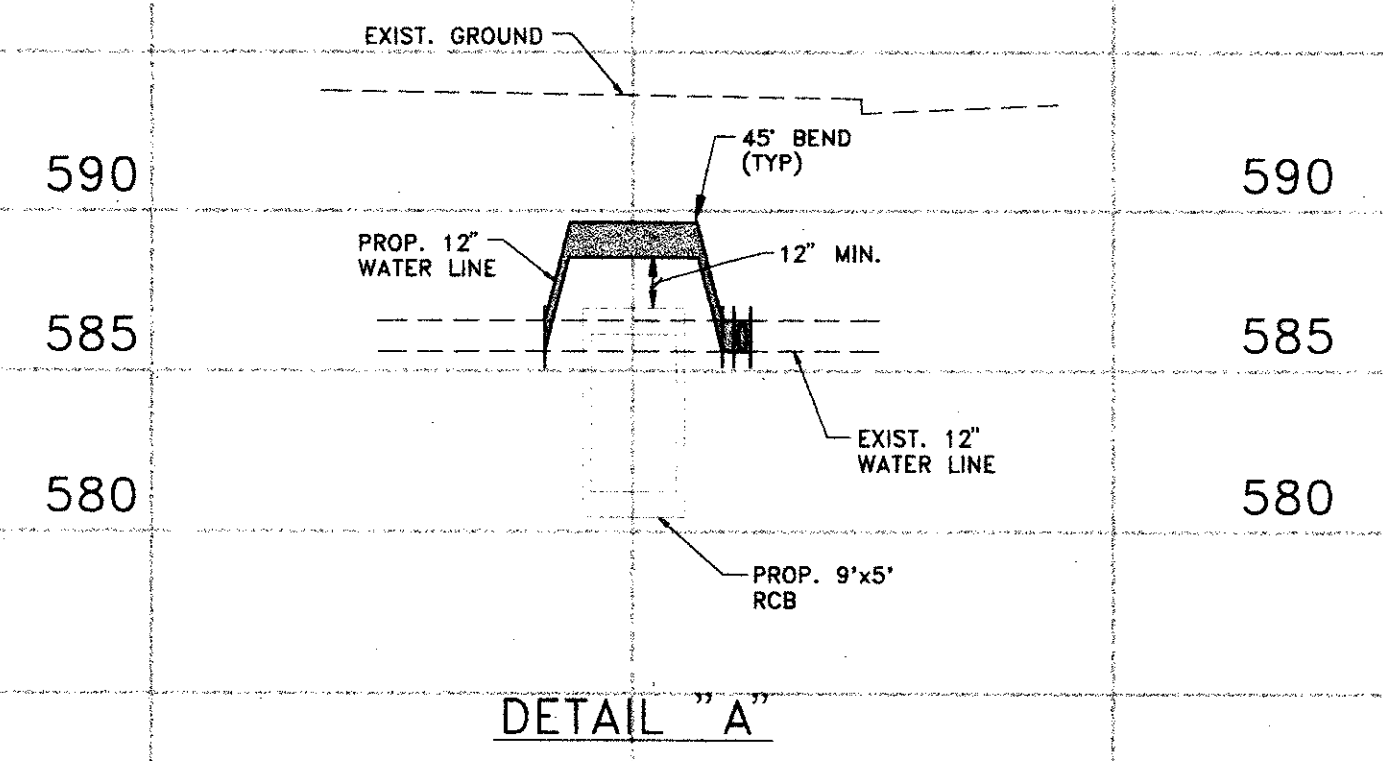

NO.	REVISION	BY	DATE

DESIGNED BY: J. WALDBAUER
 DRAWN BY: EH&A
 CHECKED BY: B. GRANTHAM
 SCALE: 1" = 20'
 DATE: JULY, 1995
 FILE: \MIDWAY\MIDUC01

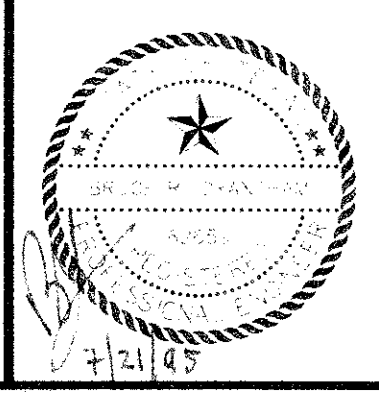

EH&A **Espey, Huston & Associates, Inc.**
 Engineering & Environmental Consultants
 13800 Montfort Drive, Suite 230
 Dallas, Texas 75240 (214) 387-0771

UTILITY COMPOSITE
 STA. 1+75.04 TO STA. 7+00
 MIDWAY ROAD DRAINAGE IMPROVEMENTS
 FROM GREENHILL DRIVE TO TU RIGHT-OF-WAY
 for
 THE TOWN OF ADDISON

SHEET NO. 5
 OF 20 SHEETS
 JOB NO. 16285