


CONCRETE ENCASEMENT FOR SANITARY SEWER




N.T.S.

MATCH LINE STA. 7+00

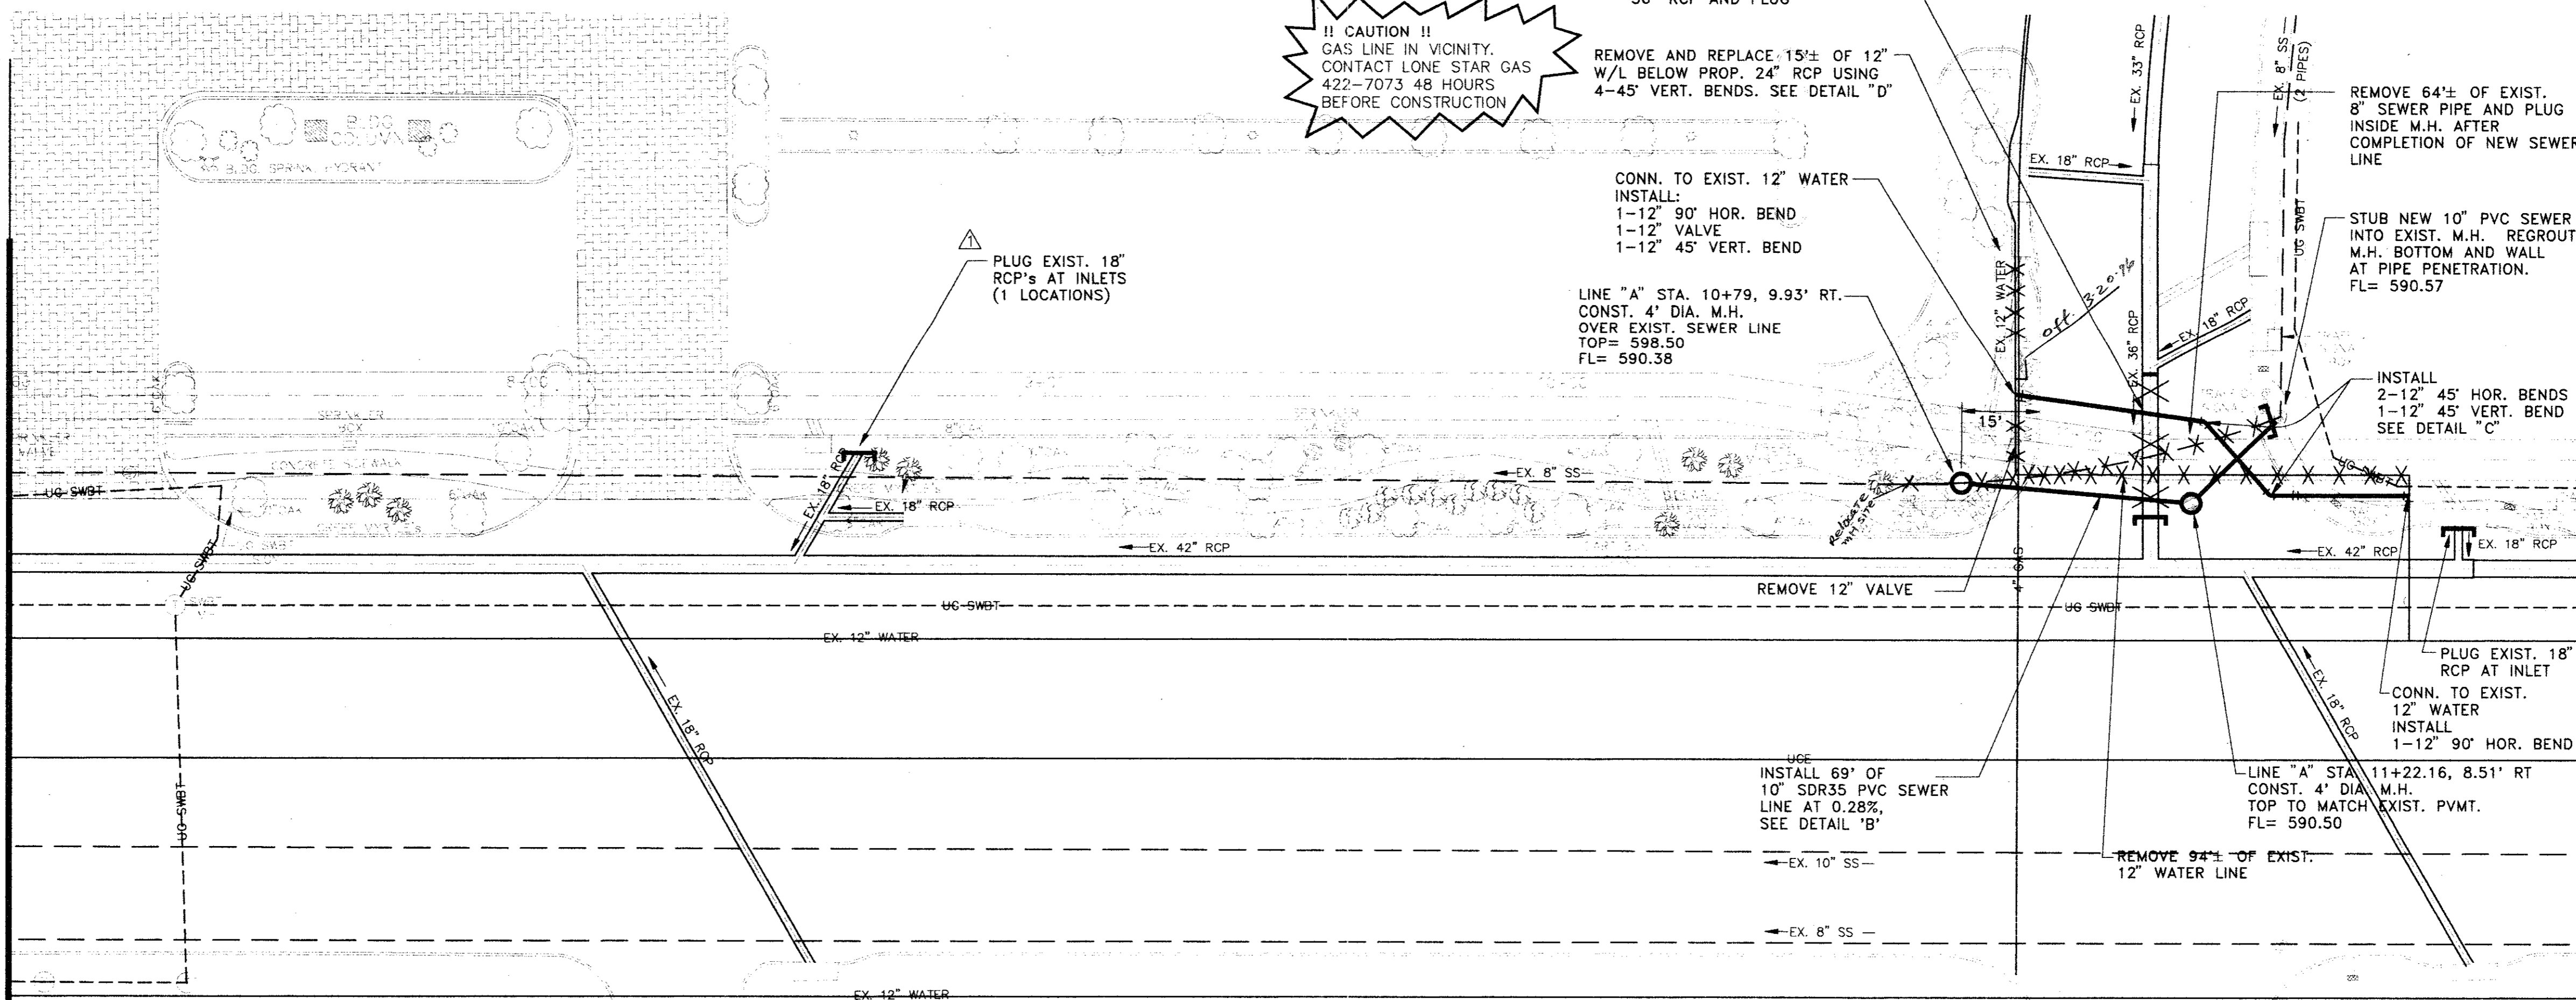


MATCH LINE STA. 12+00


- NOTES:
- COORDINATE SHUTDOWNS OF EXISTING WATER LINES WITH TOWN OF ADDISON AND PROPERTY OWNERS.
  - REMOVAL OF ALL EXISTING FACILITIES IMPACTED BY CONSTRUCTION SHALL BE CONSIDERED INCIDENTAL TO OTHER ITEMS OF WORK UNLESS A PAY ITEM IS PROVIDED.

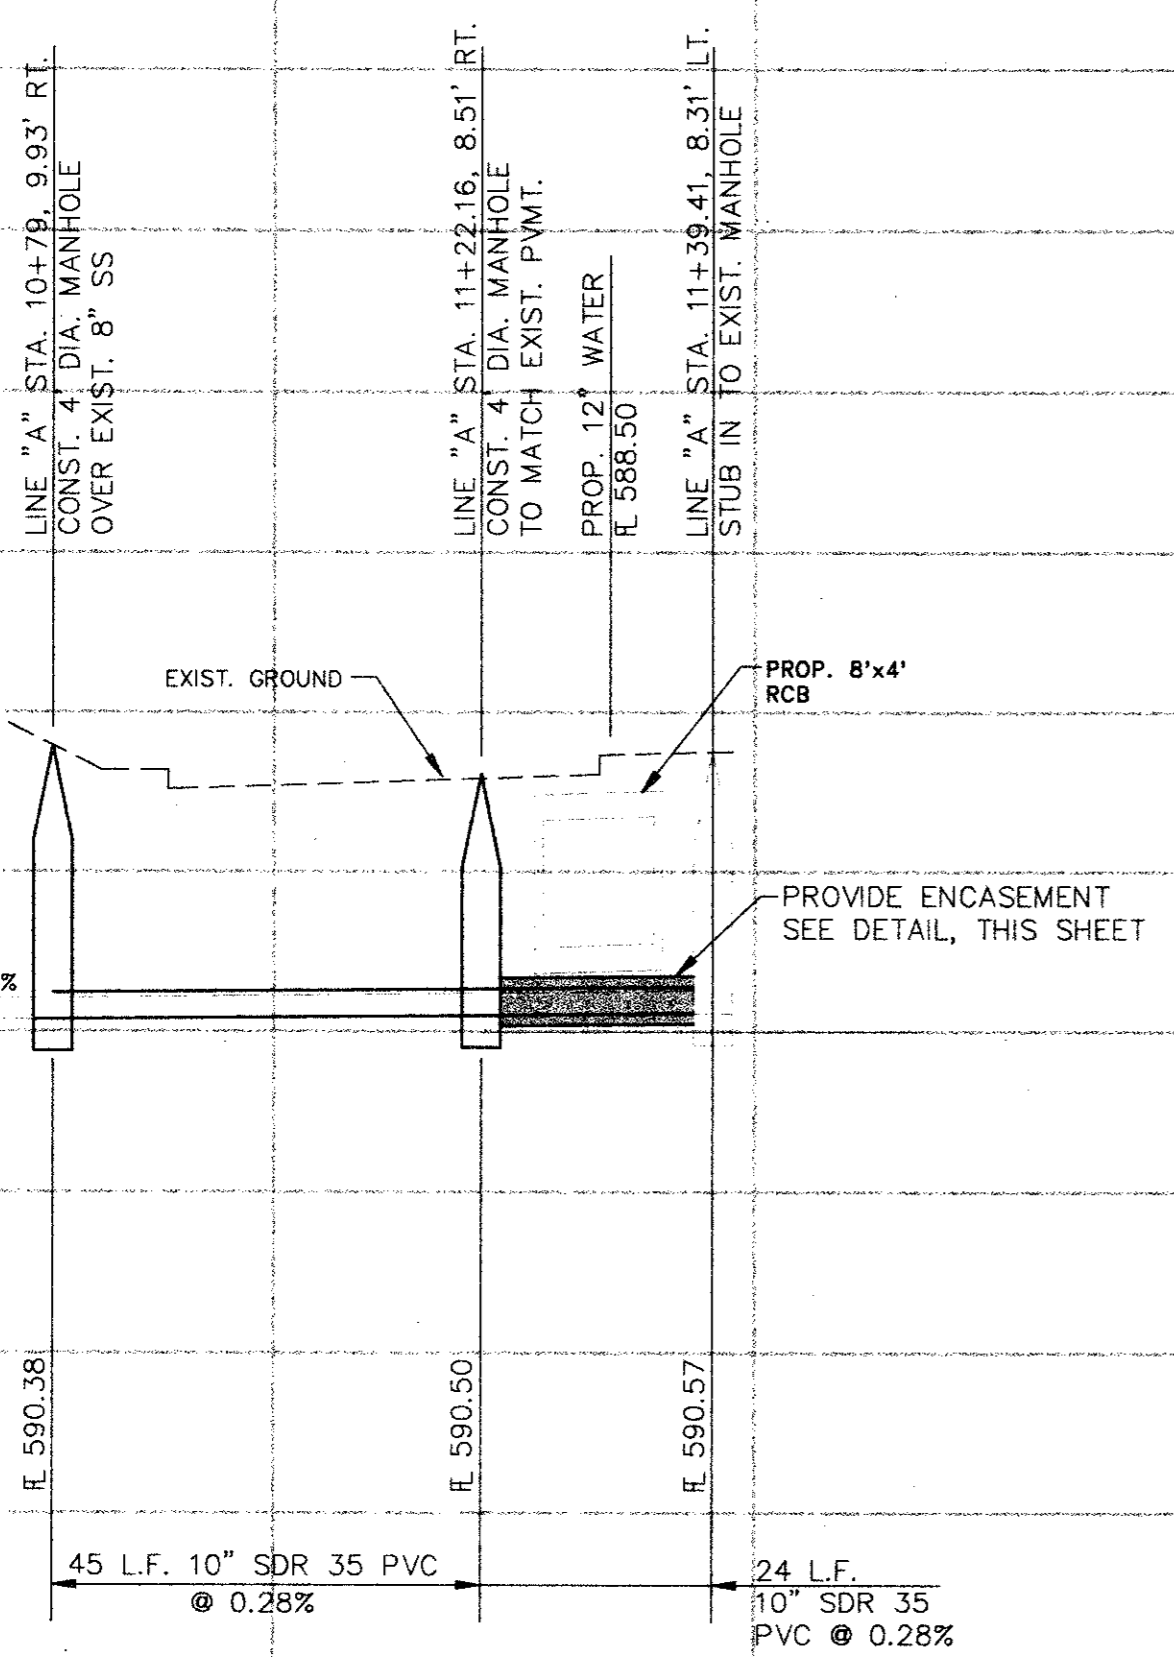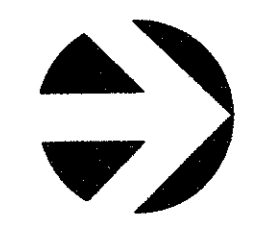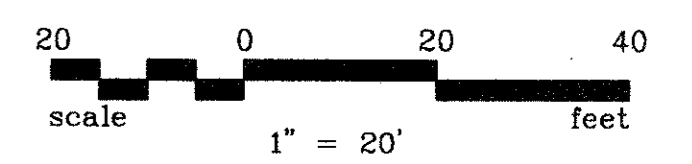

DETAIL "B"

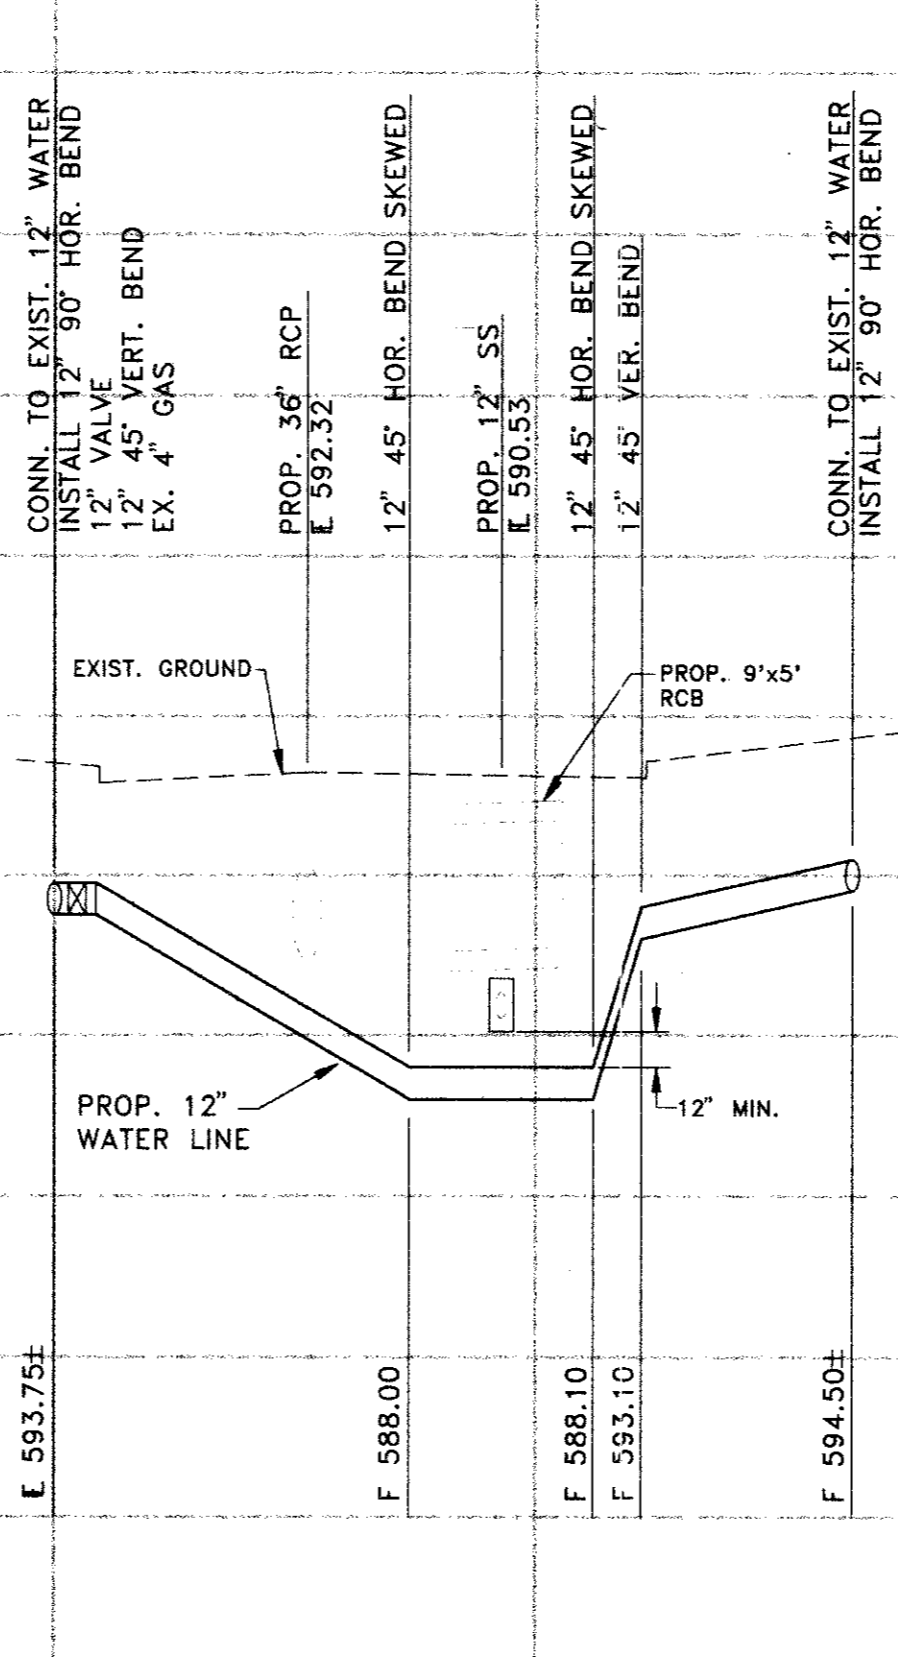

DETAIL "C"

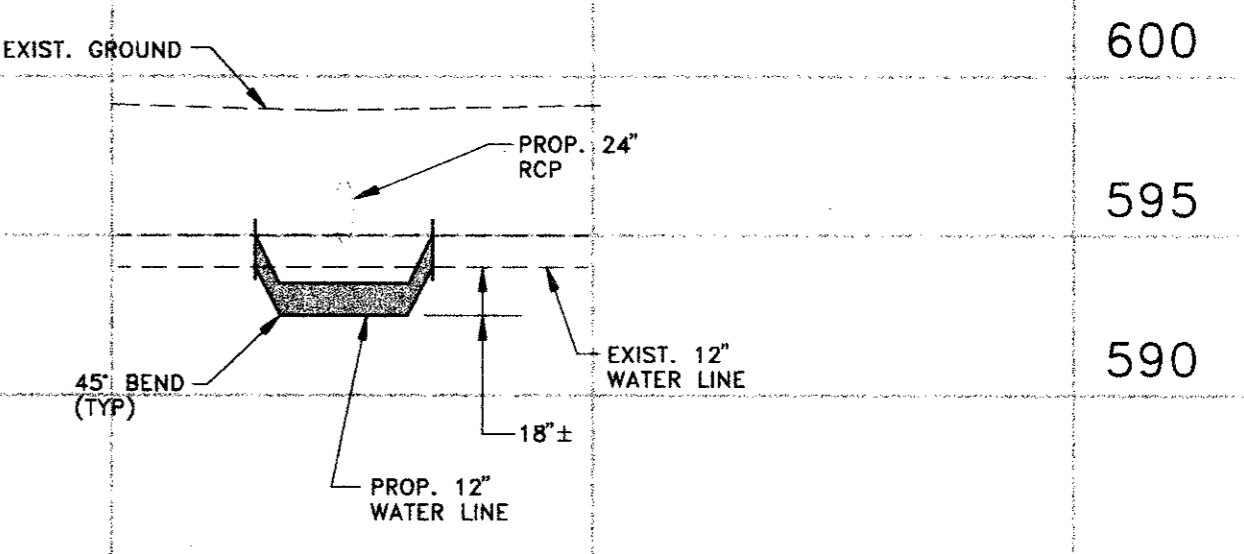

DETAIL "D"

ADDENDUM NO. 1	BRG	8-3-95
DESIGNED BY: J. WALDBAUER		
DRAWN BY: EH&A		
CHECKED BY: B. GRANTHAM		
SCALE: 1" = 20'		
DATE: JULY, 1995		
FILE: MIDWAYMIDUC02		
NO.	REVISION	BY DATE

DESIGNED BY: J. WALDBAUER  
 DRAWN BY: EH&A  
 CHECKED BY: B. GRANTHAM  
 SCALE: 1" = 20'  
 DATE: JULY, 1995  
 FILE: MIDWAYMIDUC02

**Espey, Huston & Associates, Inc.**  
 Engineering & Environmental Consultants  
 13800 Montfort Drive, Suite 230  
 Dallas, Texas 75240 (214) 387-0771

UTILITY COMPOSITE  
 STA. 7+00 TO STA. 12+00  
 MIDWAY ROAD DRAINAGE IMPROVEMENTS  
 FROM GREENHILL DRIVE TO TU RIGHT-OF-WAY  
 for  
 THE TOWN OF ADDISON

SHEET NO. 6  
 OF 20 SHEETS  
 JOB NO. 16285