

B4-7

DRAINAGE IMPROVEMENTS


FOR

MIDWAY ROAD

FROM GREENHILL DRIVE TO TU RIGHT-OF-WAY

TOWN OF ADDISON

INDEX OF DRAWINGS	
TITLE SHEET	1
QUANTITY SUMMARY	2A
GENERAL NOTES	2B
HORIZONTAL & VERTICAL CONTROL	3
SUGGESTED CONSTRUCTION SEQUENCE	4
UTILITY COMPOSITE	5-7
DEMOLITION PLAN	8-10
DRAINAGE AREA MAP	11-12
DRAINAGE CALCULATIONS	13
DRAINAGE PLAN/PROFILE	14-16
STORM DRAIN PROFILES	17
TRAFFIC SIGNALIZATION	18-19
DETAILS	20

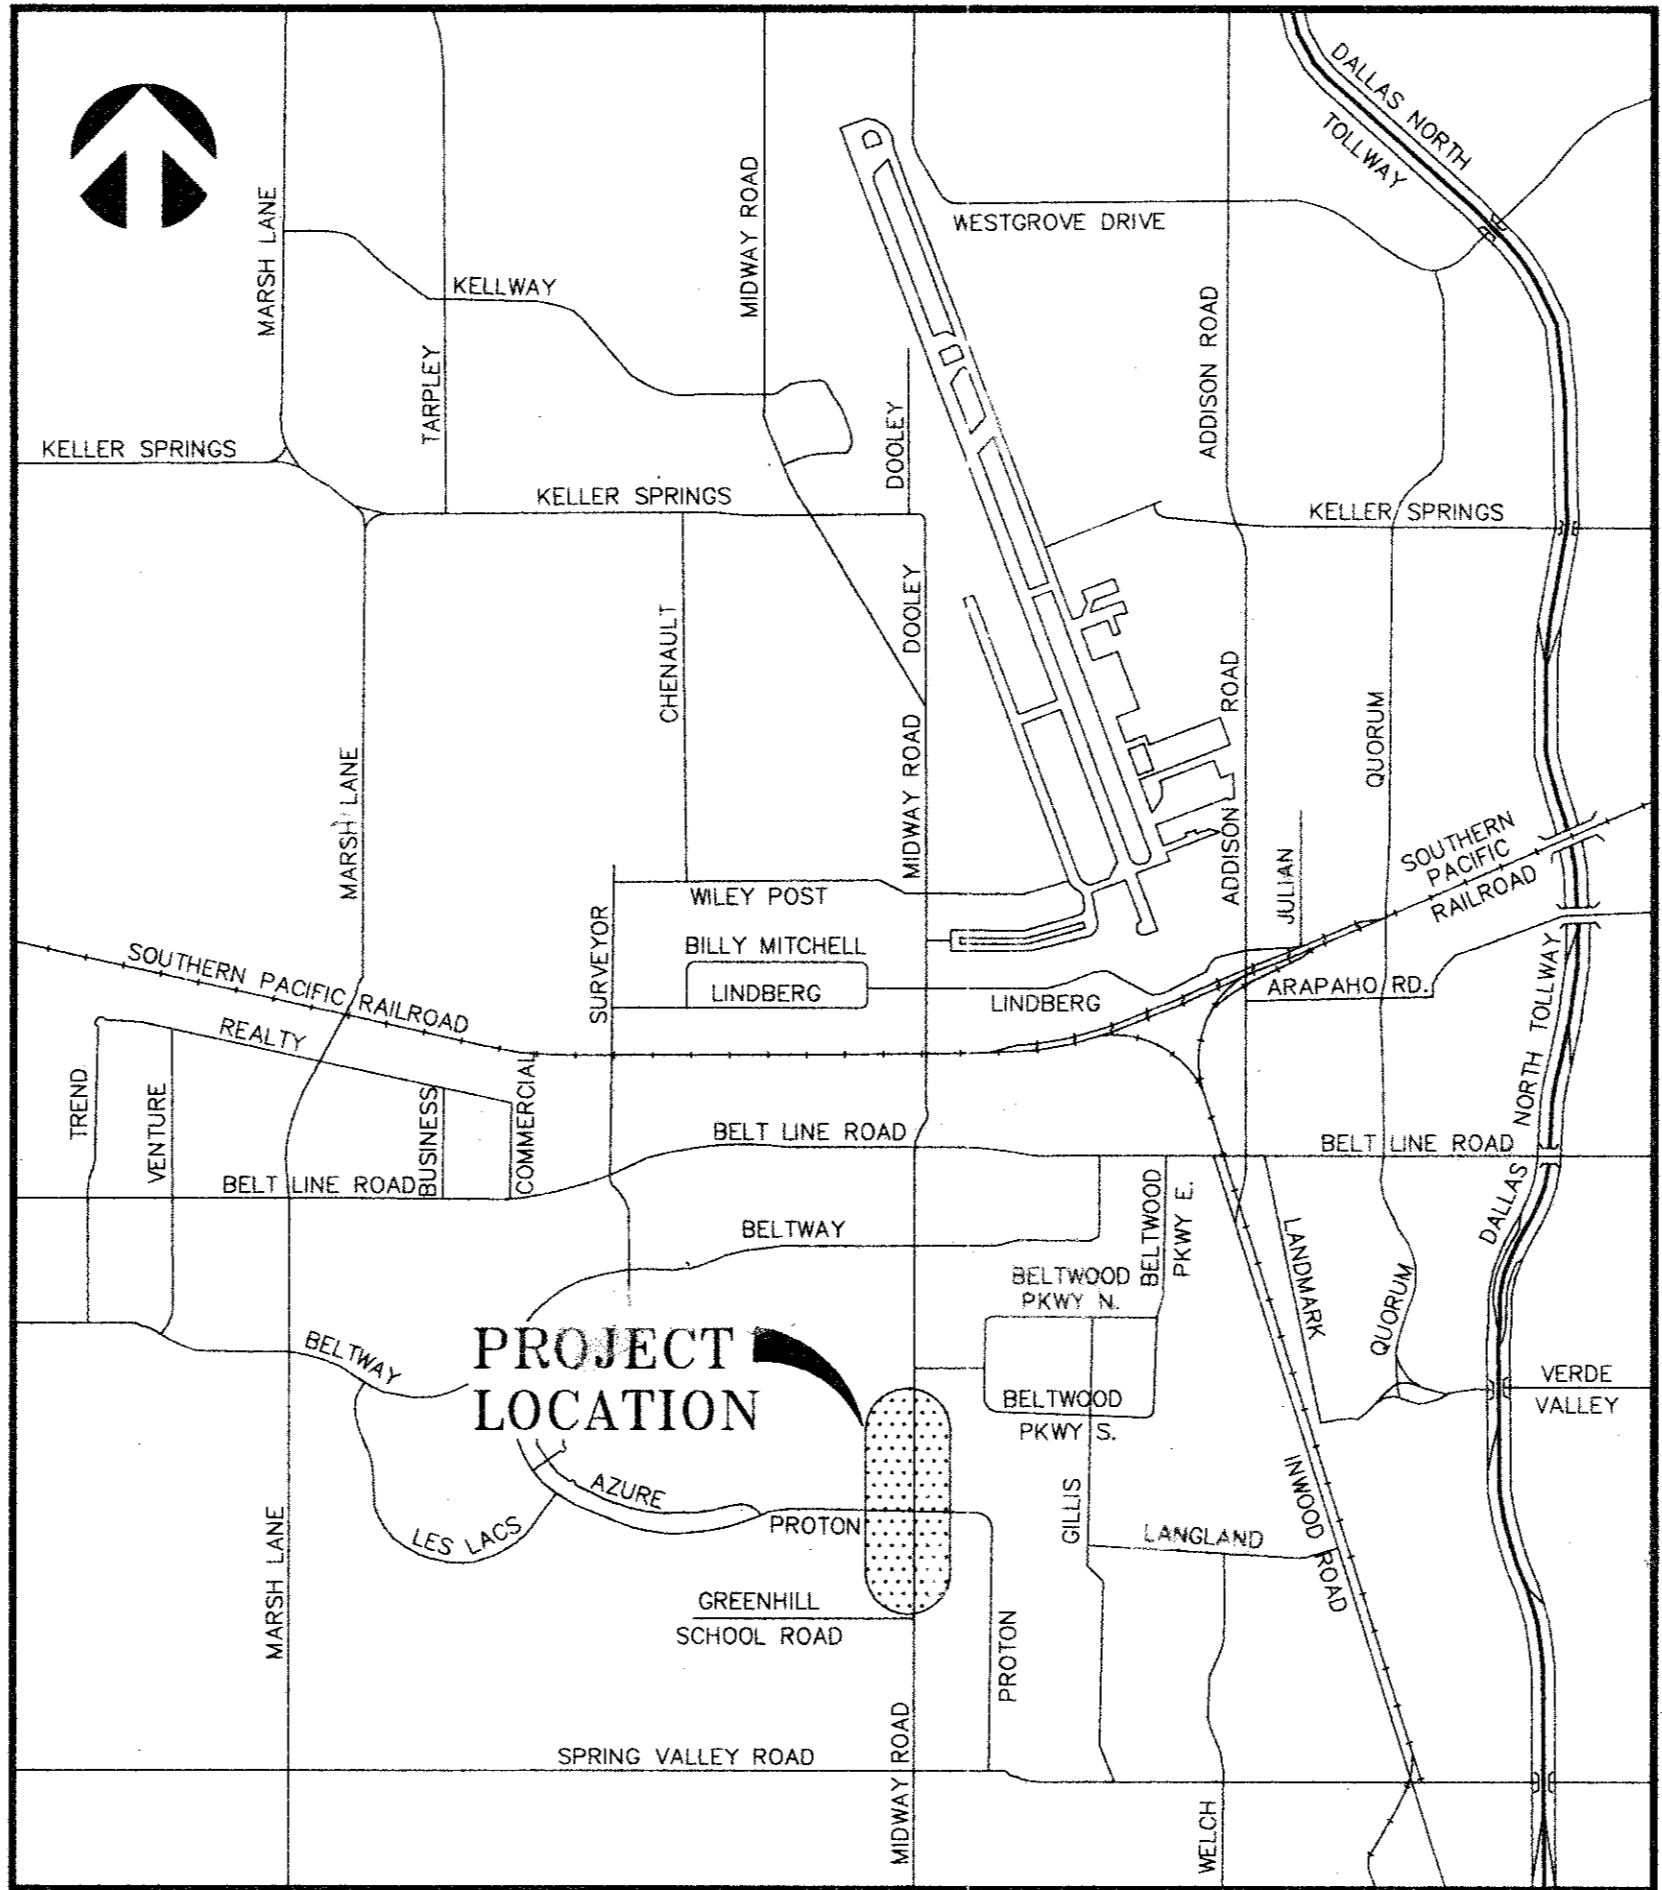

LOCATION MAP
N.T.S.

TOWN OF ADDISON ENGINEER JOHN BAUMGARTNER, P.E.
EH&A PROJECT MANAGER BRUCE GRANTHAM, P.E.

EH&A **Espey, Huston & Associates, Inc.**
 Engineering & Environmental Consultants
 13800 Montfort Drive, Suite 230
 Dallas, Texas 75240 (214) 387-0771

[Handwritten signature]
7/24/95

CONSTRUCTION SET
 ISSUED BY
 TOWN OF ADDISON
 PUBLIC WORKS DEPARTMENT
 NAME: *David [unclear]* DATE: 7/19/95

HORNET TO TXU EASEMENT
 MIDWAY DRAINAGE IMP. 9/95

B4-7

E.H. & A. JOB NO. 16285
JULY, 1995