

MATCHLINE STA 71+00 MIDWAY SOUTH BASELINE

MIDWAY

PROTON
18" X 20'
STOP BAR

ROAD

MATCHLINE STA 76+00 MIDWAY SOUTH BASELINE




MATCHLINE STA 76+00 MIDWAY SOUTH BASELINE

MIDWAY

T.U. ELECTRIC O.H.
& TRANSMISSION LINES

ROAD

MATCHLINE STA 76+00 MIDWAY SOUTH BASELINE

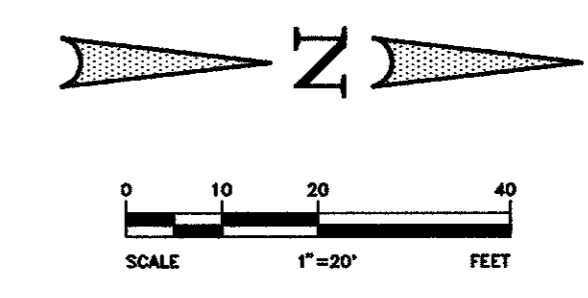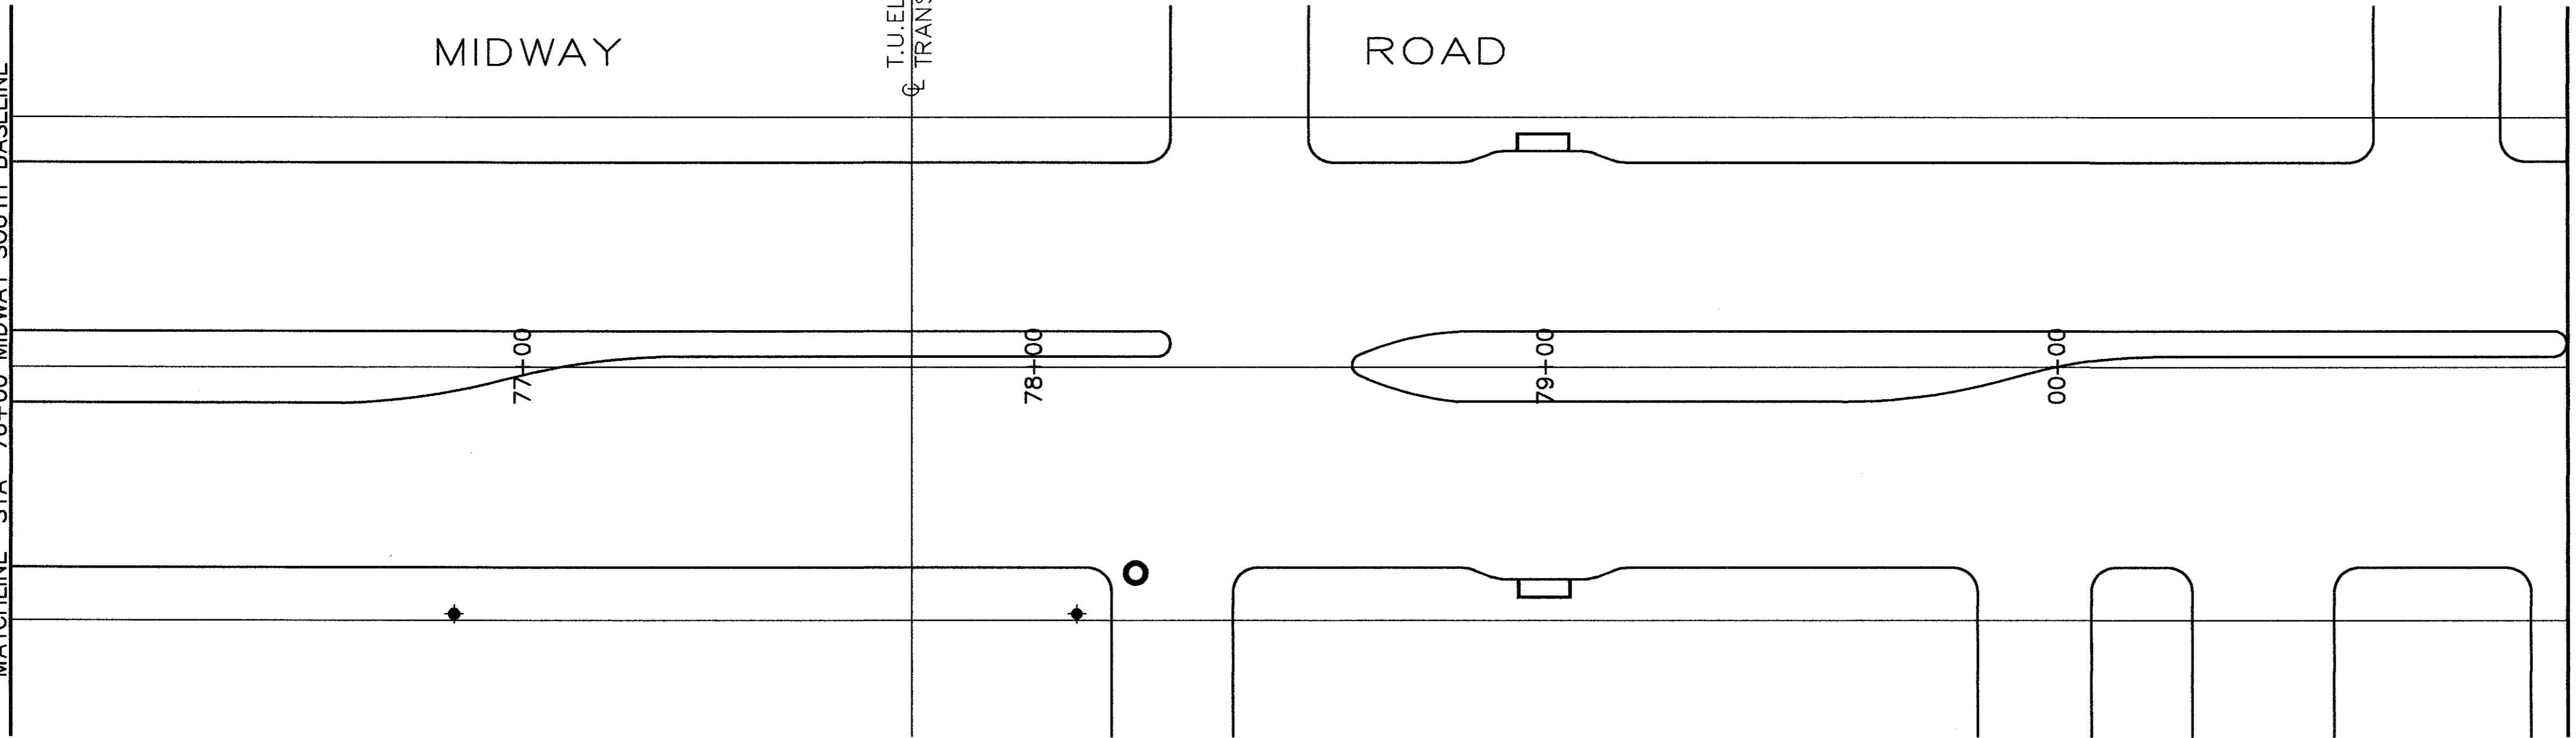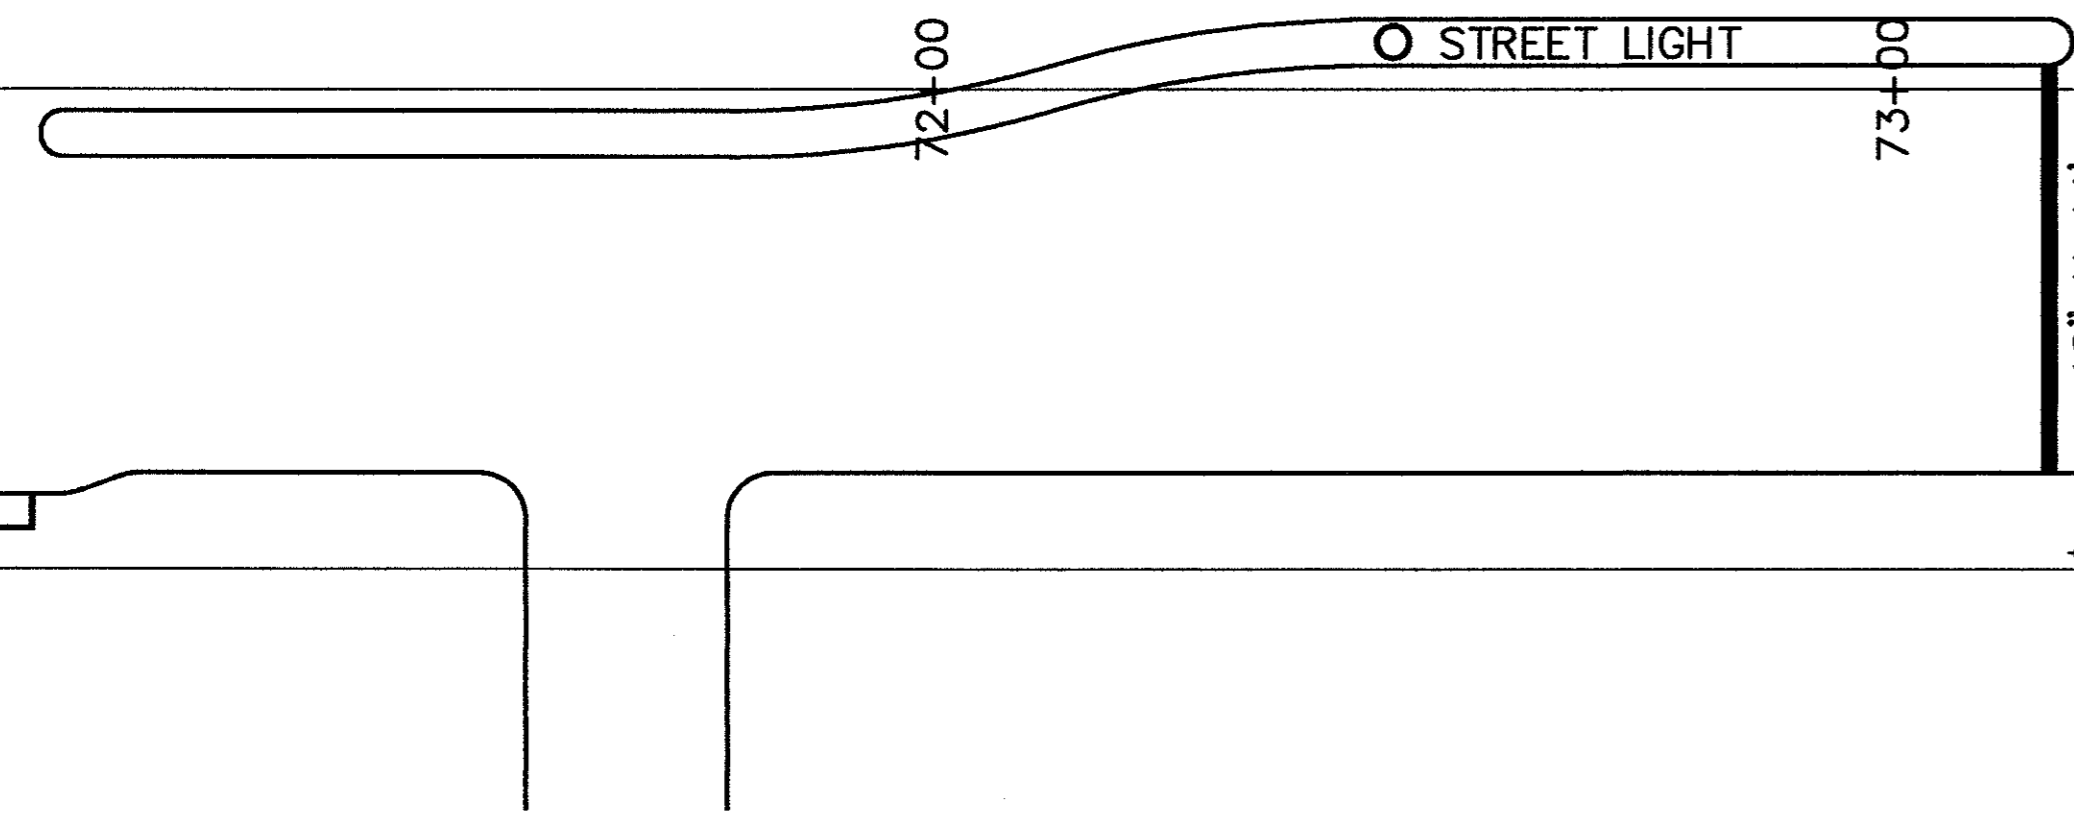

THIS SEAL APPLICABLE TO THE DOCUMENT WAS AUTHORIZED BY JOHN L. BISHOP ON 7/17/94

PUBLIC WORKS DEPARTMENT
P.O. BOX 144
18801 WESTGROVE DRIVE
ADDISON, TEXAS 75001
(214) 450-2840
FAX (214) 931-6643

ADDISON
TEXAS

TOWN OF ADDISON
PUBLIC WORKS DEPARTMENT

SCOTT CONSULTING
6220 BENTWOOD TRAIL, SUITE 403
DALLAS, TEXAS 75252

PREPARED FOR:

PREPARED BY:

MIDWAY ROAD PAVEMENT
MARKING PROJECT
PHASE I MIDWAY ROAD SOUTH

Scale : 1"=20' Date : 7/94
Designed By : T. of ADDISON
Drawn By :
Checked By : T. of ADDISON
File : MID_3-12.DWG
Project No. : MIDWAY ROAD

SHEET

1