


B19-4 MORRIS PARKING LOT

MORRIS PARKING LOT

PROJECT LOCATION

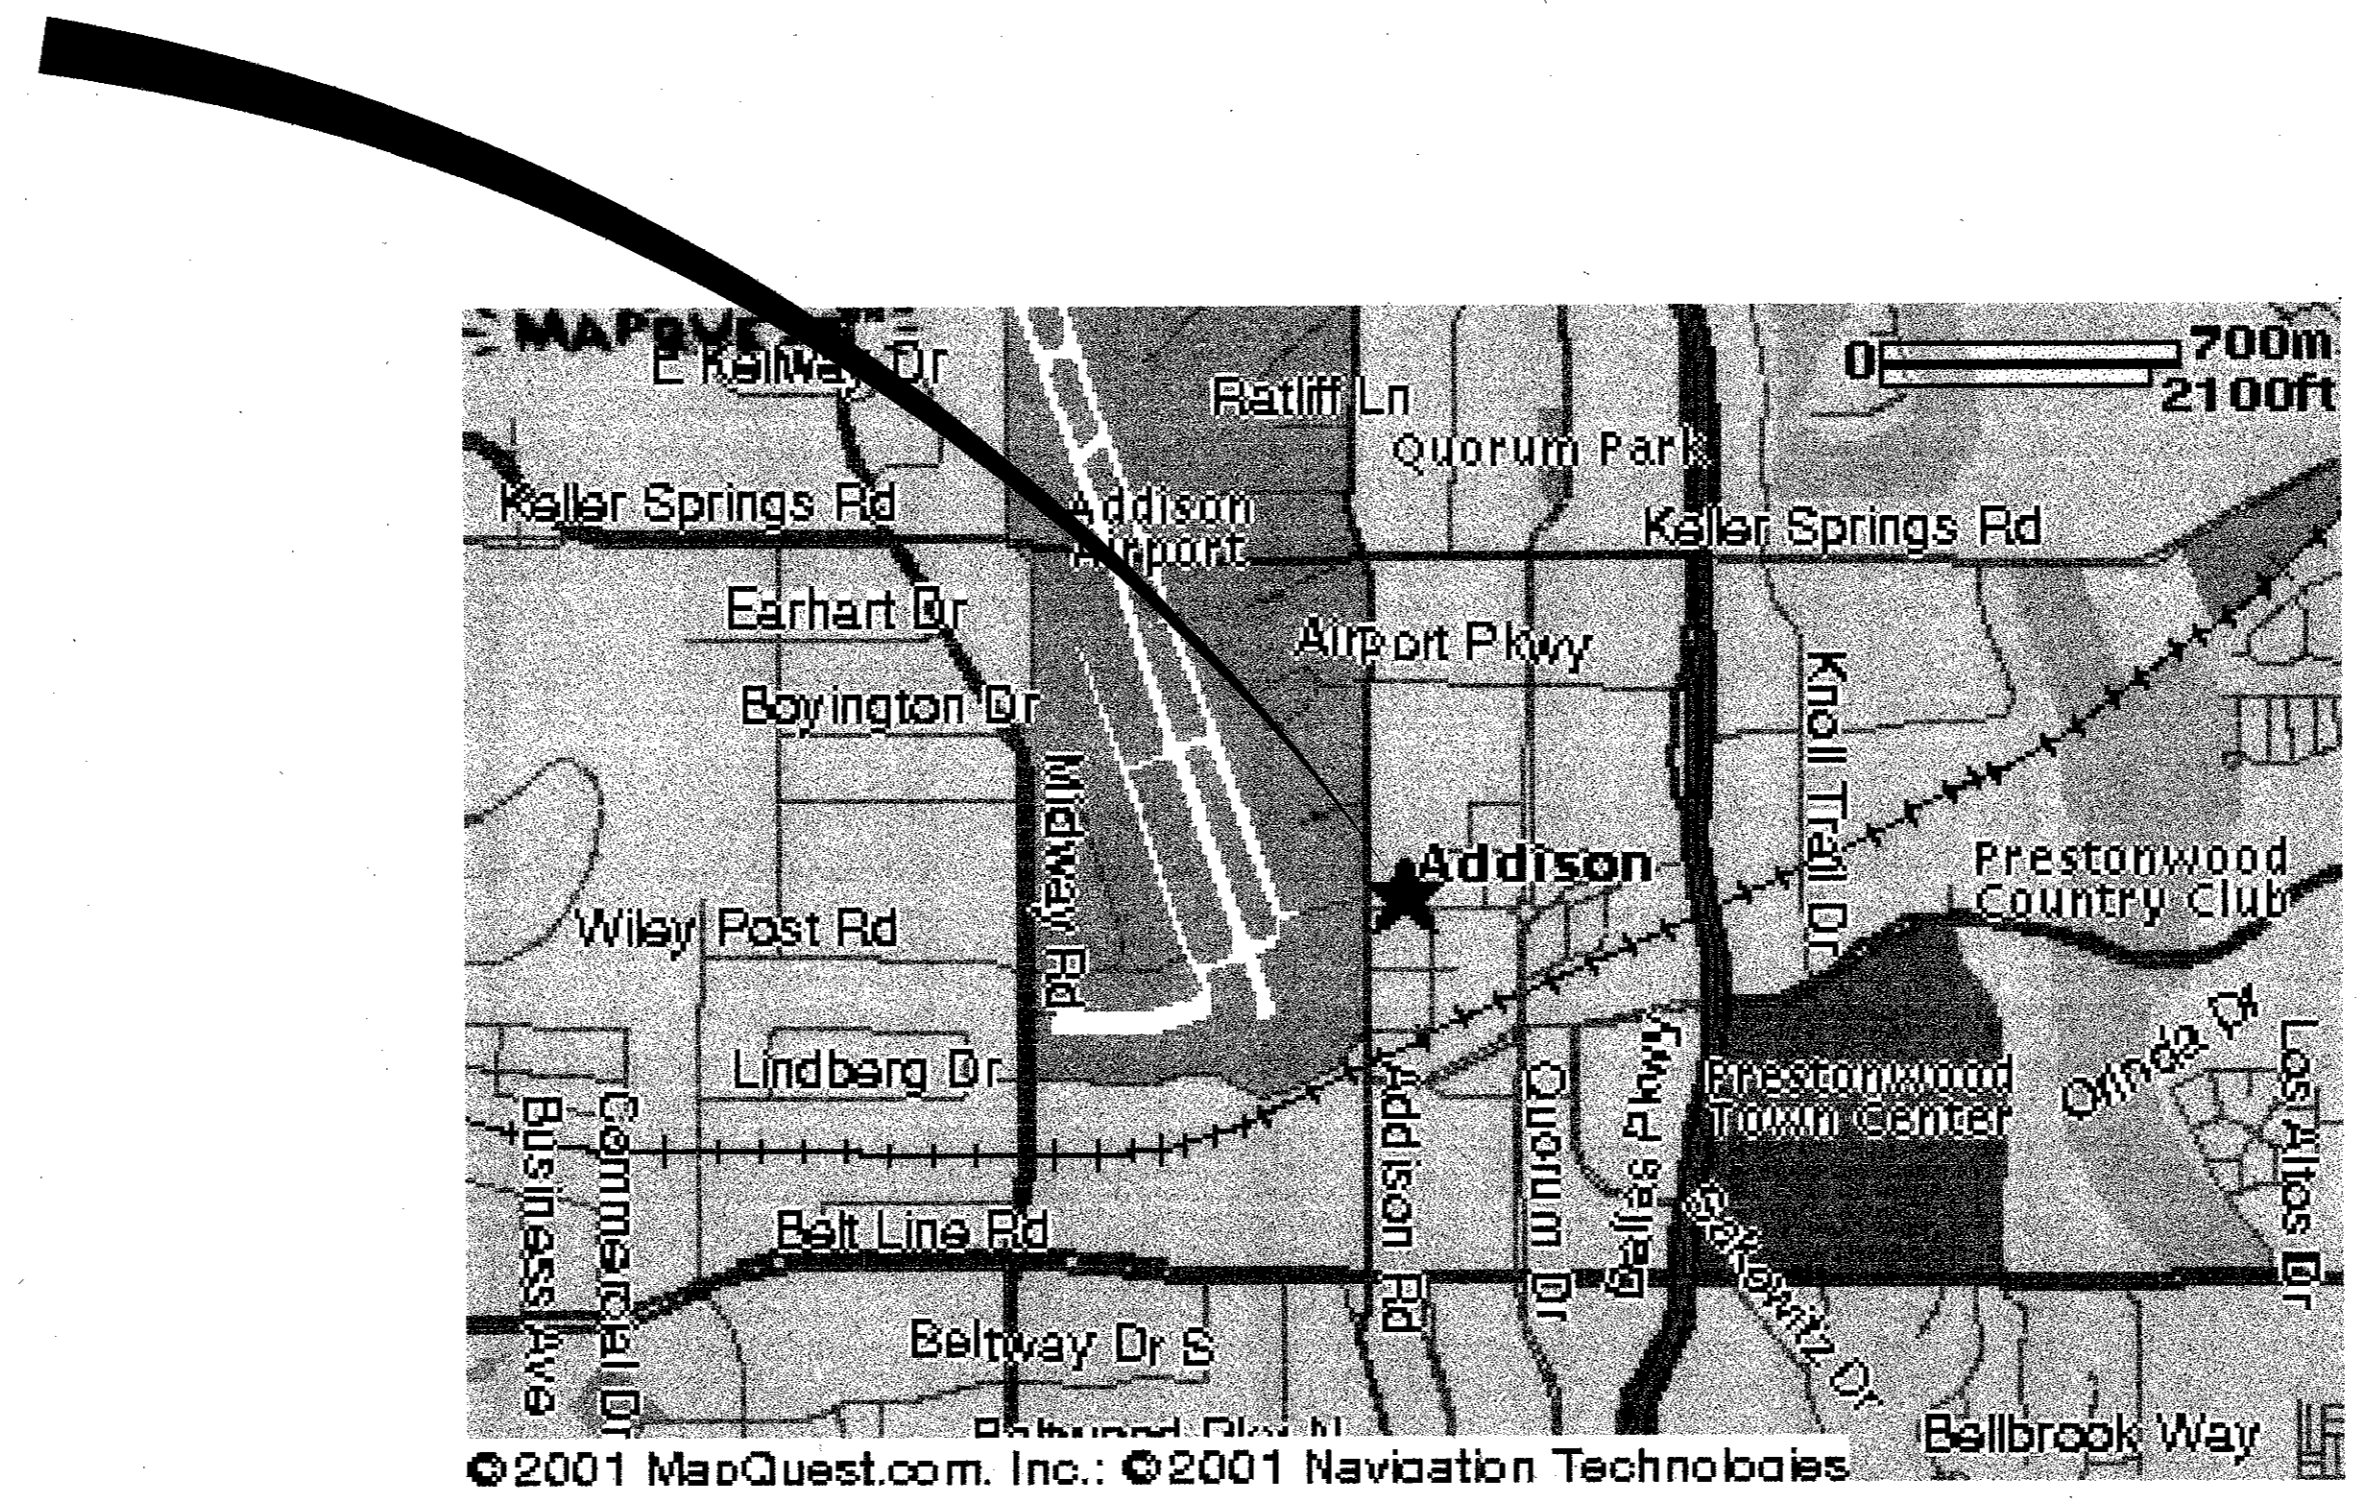

LOCATION MAP  
NTS

# ACTC Parking Lot Project

Town of Addison


## Talley Associates

Landscaping Architecture  
Planning  
Urban Design  
1925 San Jacinto, Suite 400  
Dallas, Texas 75201  
Tel: 214-671-7989  
Fax: 214-671-7985


ZINSER / GROSSMAN STRUCTURAL LLC  
Structural Engineering  
1701 N. Market St., Suite #210  
Dallas, Texas 75202  
Tel: 469-227-8883  
Fax: 469-227-3891

MEP SYSTEMS DESIGN AND ENGINEERING, INC.  
Mechanical and Electrical Engineering  
918 Dragon Street  
Dallas, Texas 75207  
Tel: 214-615-0523  
Tel: 214-615-0918

JAMES POLE LANDSCAPE IRRIGATION SPECIALIST  
Landscape Irrigation Consulting, Design, Specifications  
2015 Woodharrow  
Denton, Texas 76205  
Tel: 940-243-2264

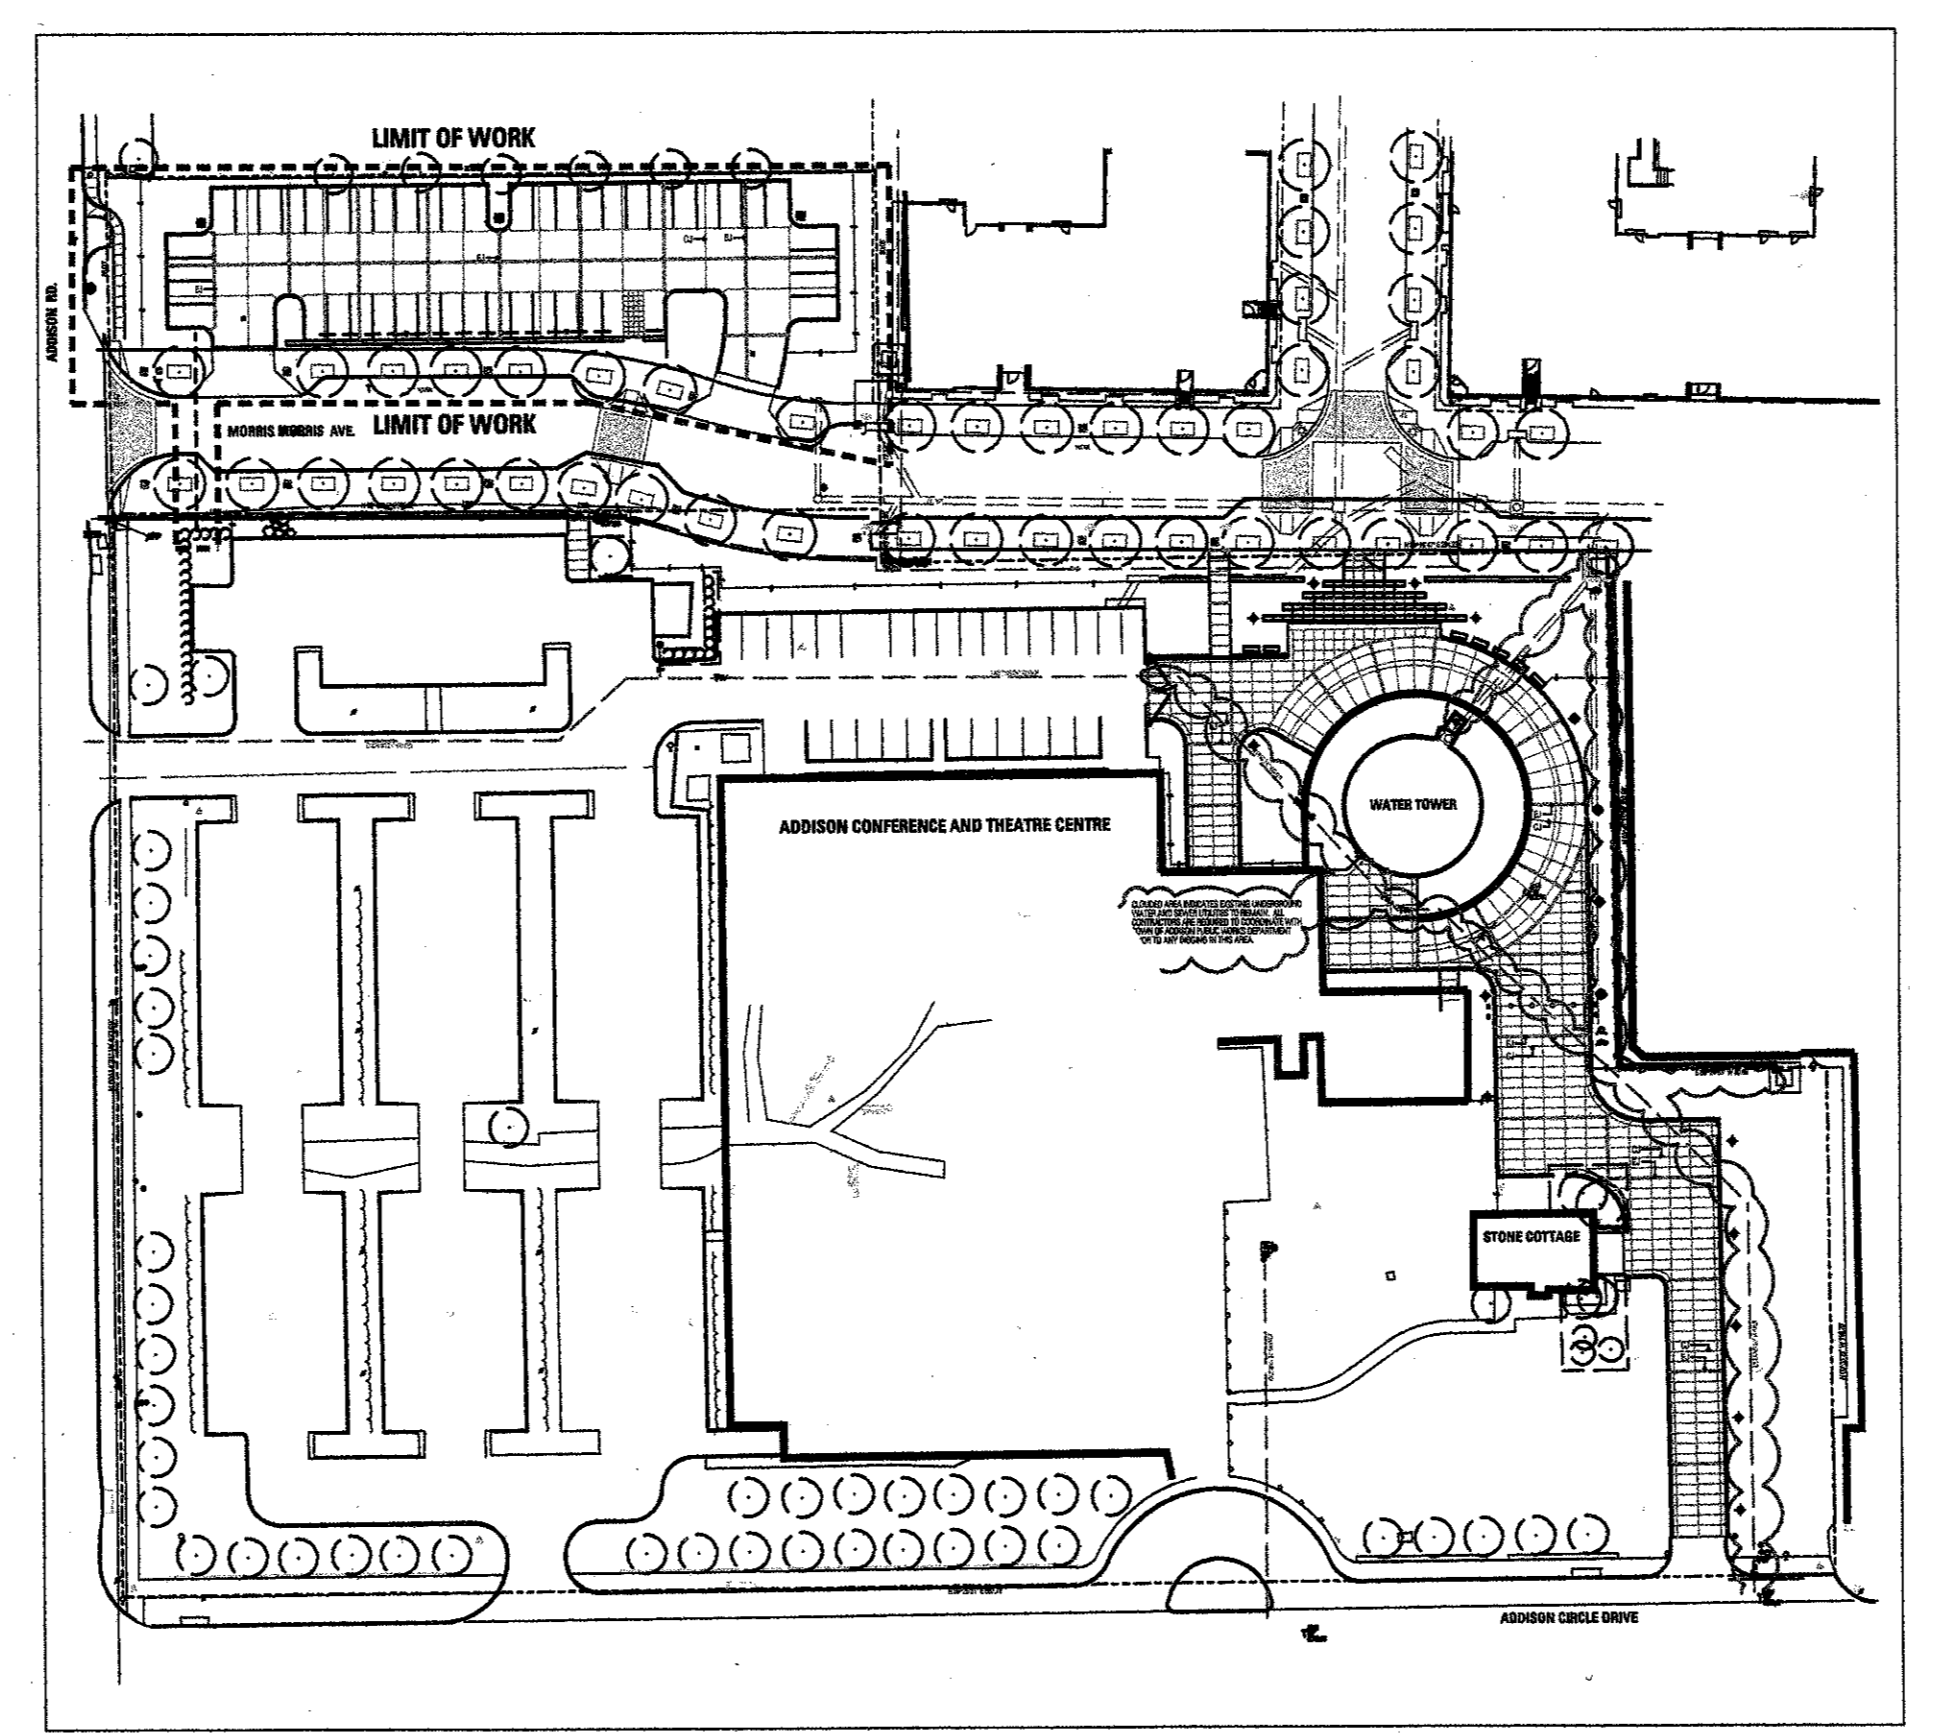

ORIENTATION MAP  
NTS

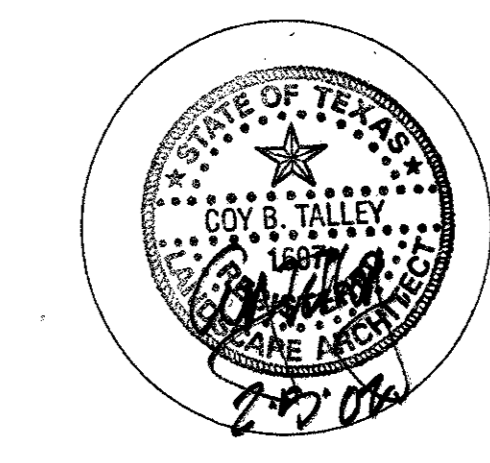

DATE: February 5, 2002

### LIST OF DRAWINGS:

- |                           |   |
|---------------------------|---|
| L0.01 DEMOLITION PLAN     | L5.08 PLANTING DETAILS                  |
| L1.01 MATERIALS PLAN      | L5.09 IRRIGATION DETAILS                |
| L1.02 PAVING PLAN         | E1.01 ELECTRICAL PLAN, NOTES AND RISERS |
| L1.03 LAYOUT PLAN         |   |
| L2.01 GRADING PLAN        |   |
| L2.02 STORM DRAINAGE PLAN |   |
| L3.01 PLANTING PLAN       |   |
| L4.01 IRRIGATION PLAN     |   |
| L5.01 DETAILS             |   |
| L5.02 DETAILS             |   |
| L5.03 DETAILS             |   |
| L5.04 DETAILS             |   |
| L5.05 DETAILS             |   |
| L5.06 DETAILS             |   |
| L5.07 DETAILS             |   |

B19-4