


Project No.	1038
Drawn By:	ES/CJ
Checked By:	KB/CT
Date:	FEBRUARY 6, 2002
Revisions:	


Sheet Title:

L5.07

Sheet No.:

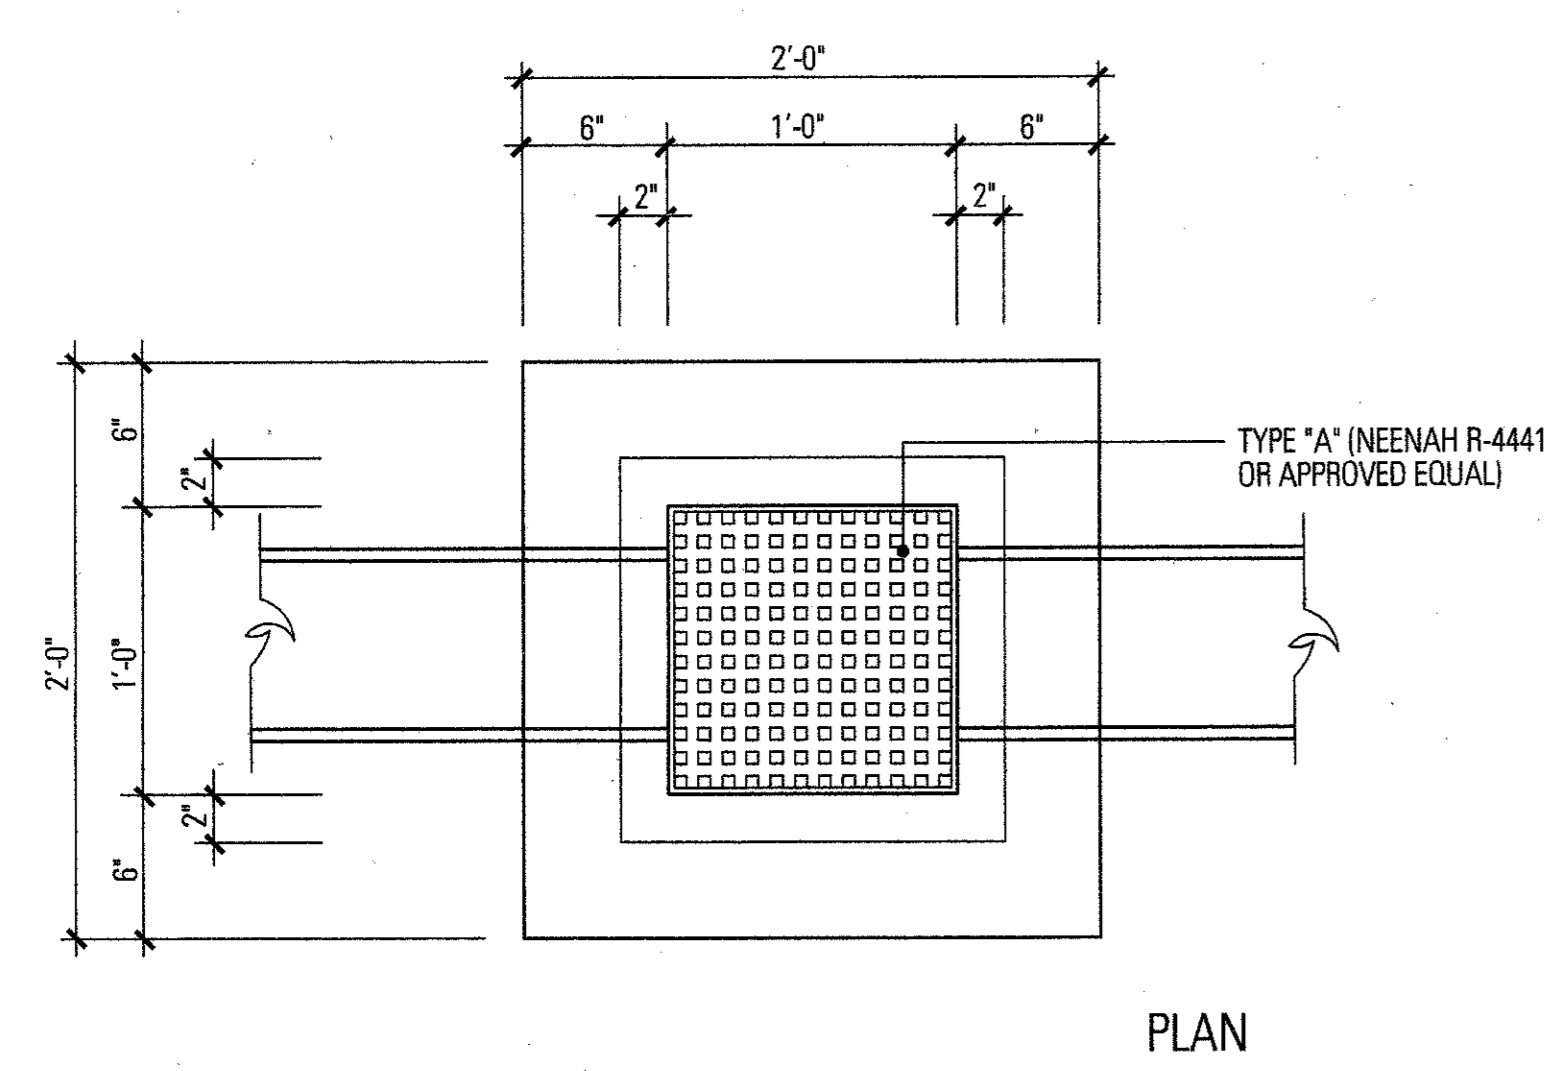


PLAN

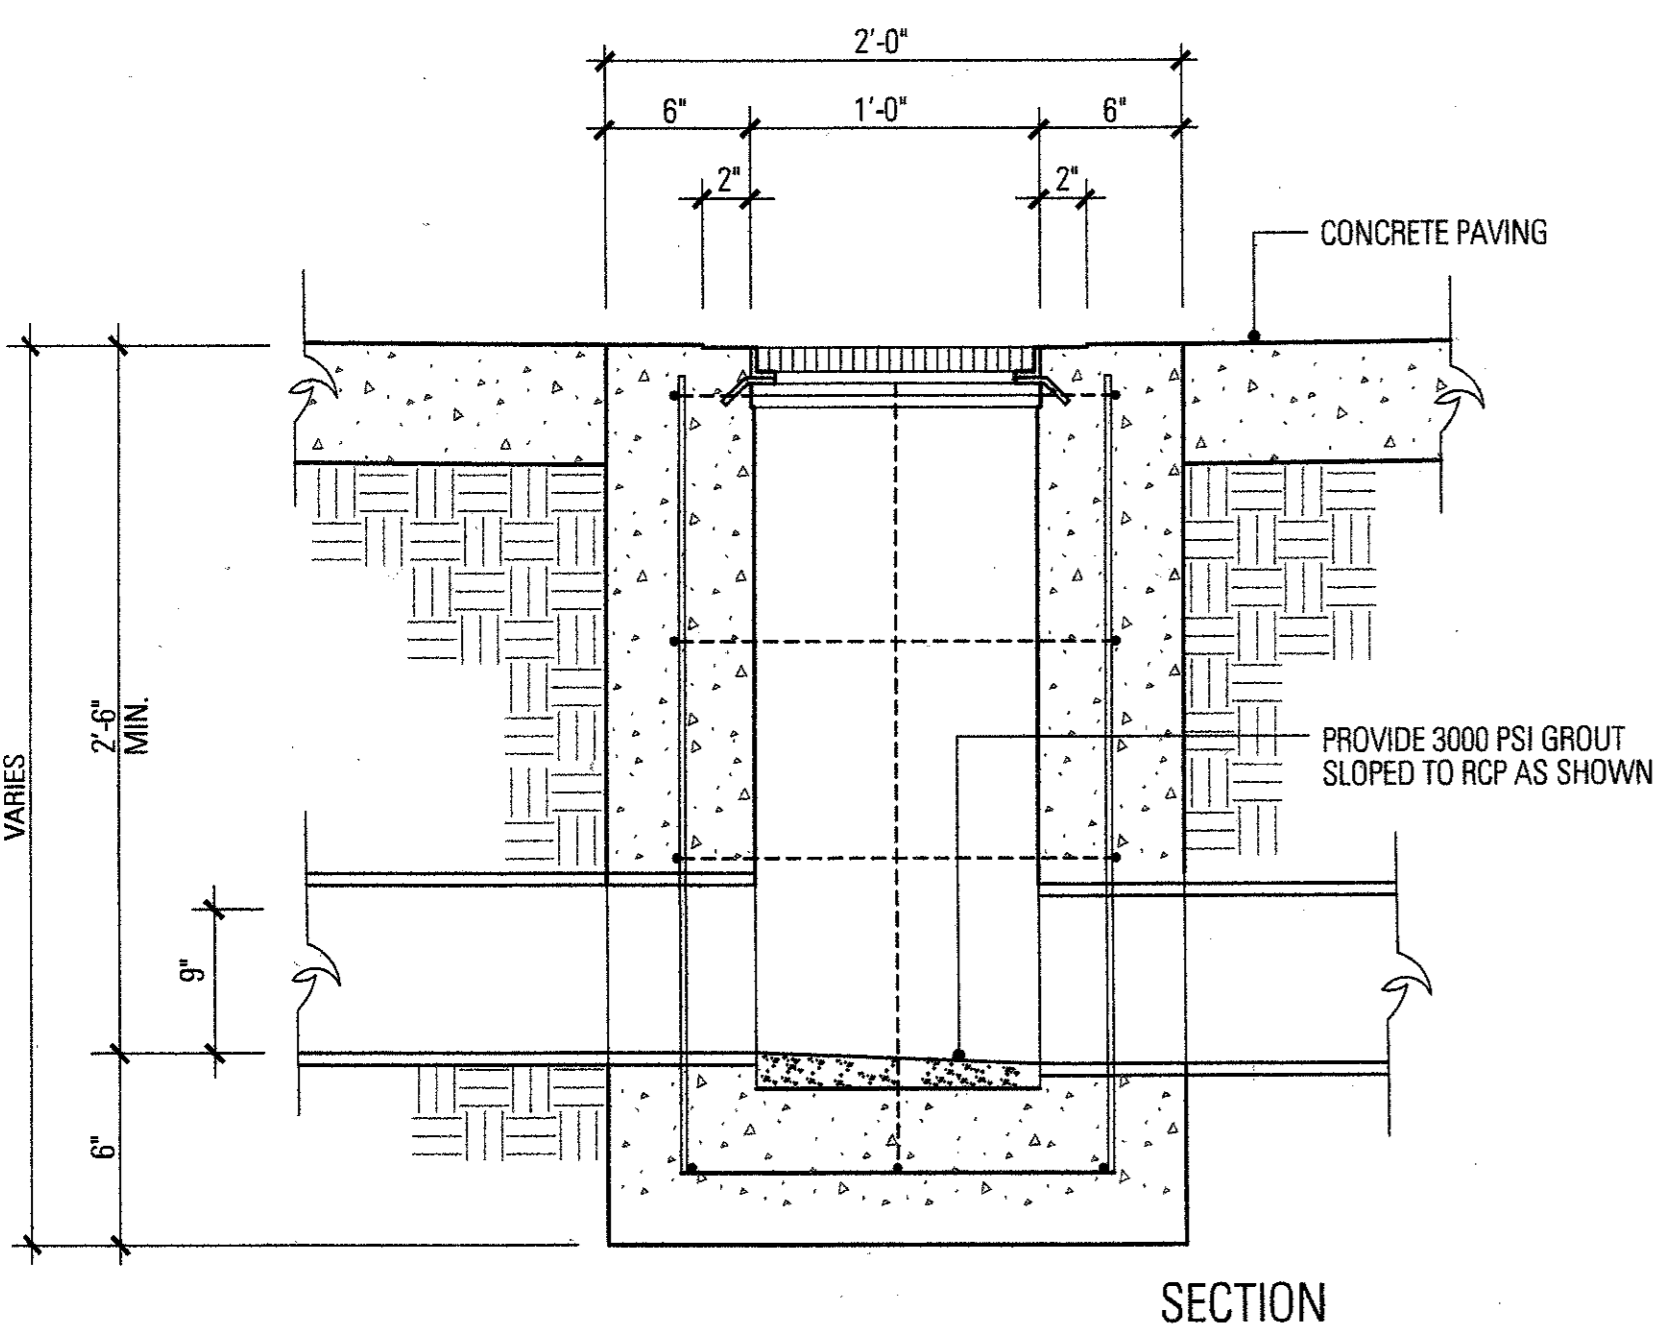

SECTION


- NOTES**
1. ALL BARS SHALL BE #4 (GRADE 60) PLACED AS SHOWN @12" O.C.E.W.
 2. CONCRETE SHALL HAVE A MINIMUM COMPRESSIVE STRENGTH OF 3000 PSI AT 28 DAYS

3 **GRATE INLET**
SCALE: 1/2"=1'-0"

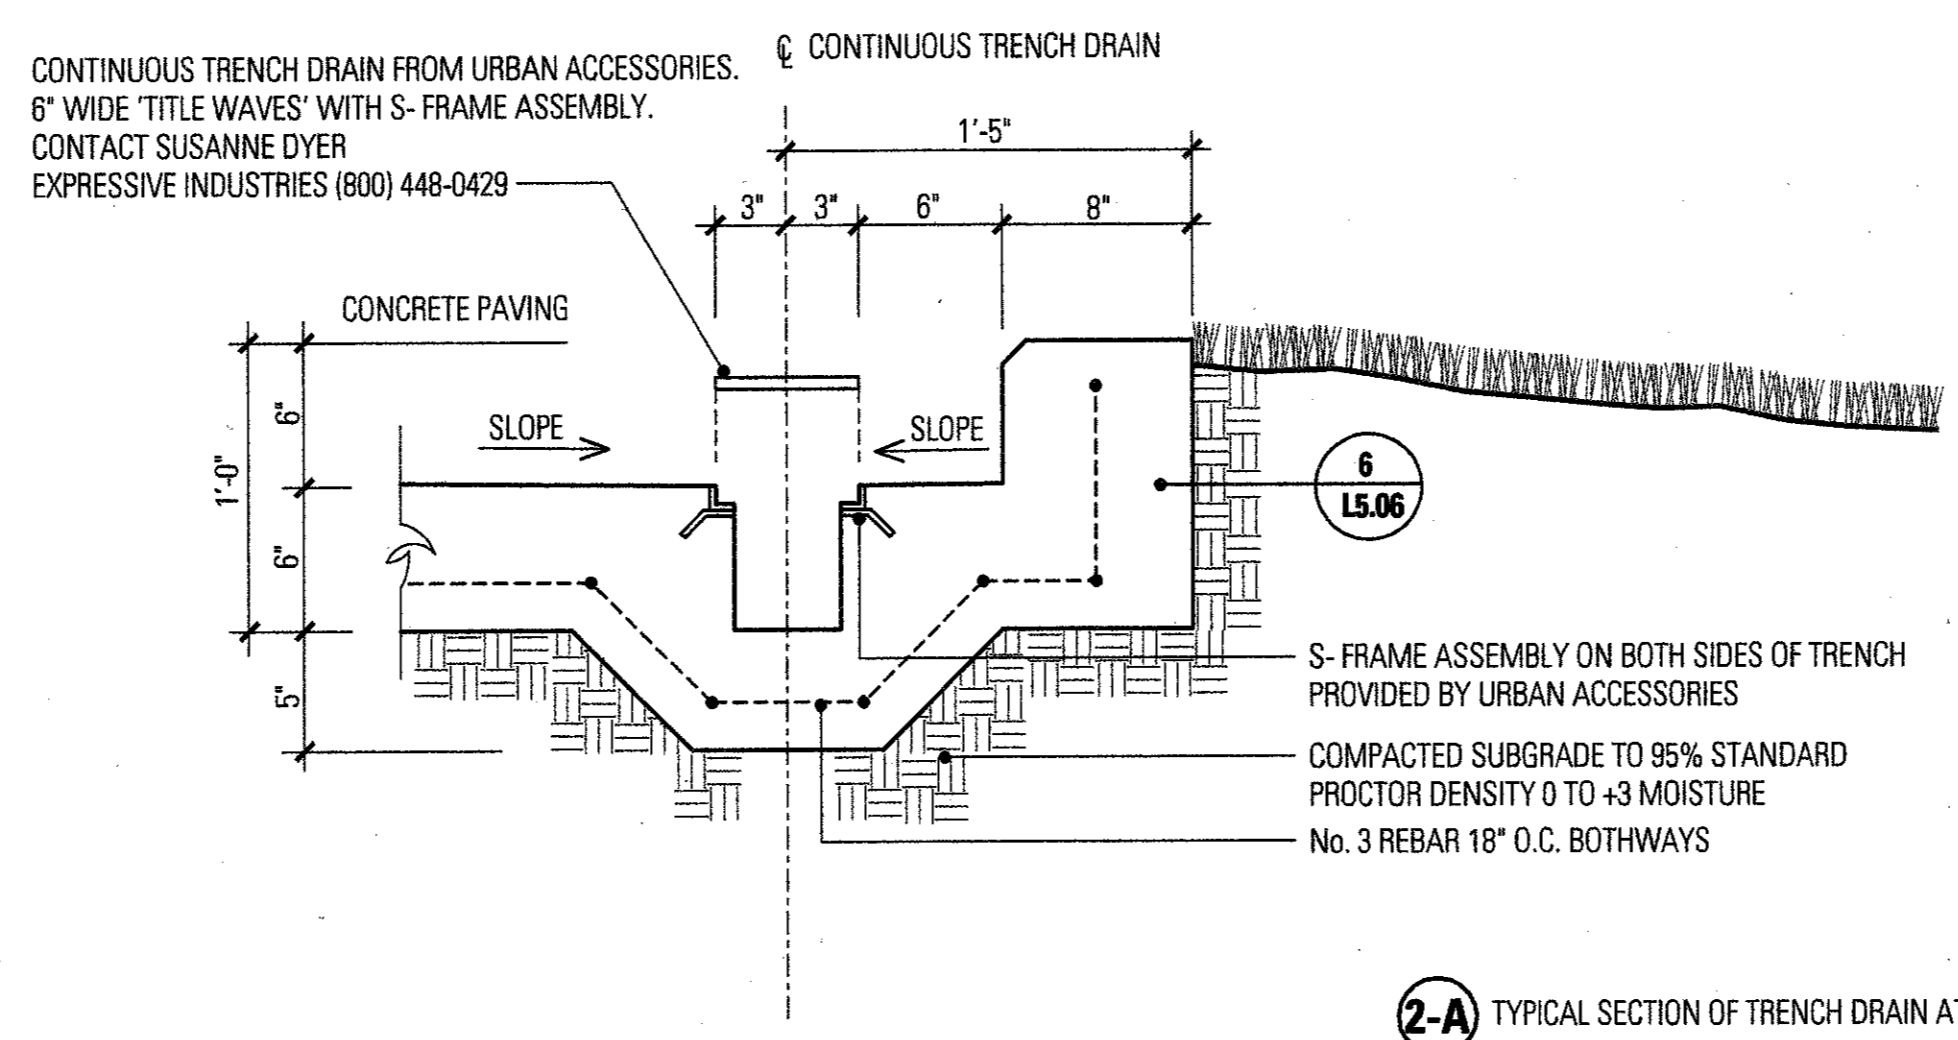


2-A TYPICAL SECTION OF TRENCH DRAIN AT CURB

2 **TYPICAL TRENCH DRAIN AT CURB**
SCALE: 1 1/2"=1'-0"

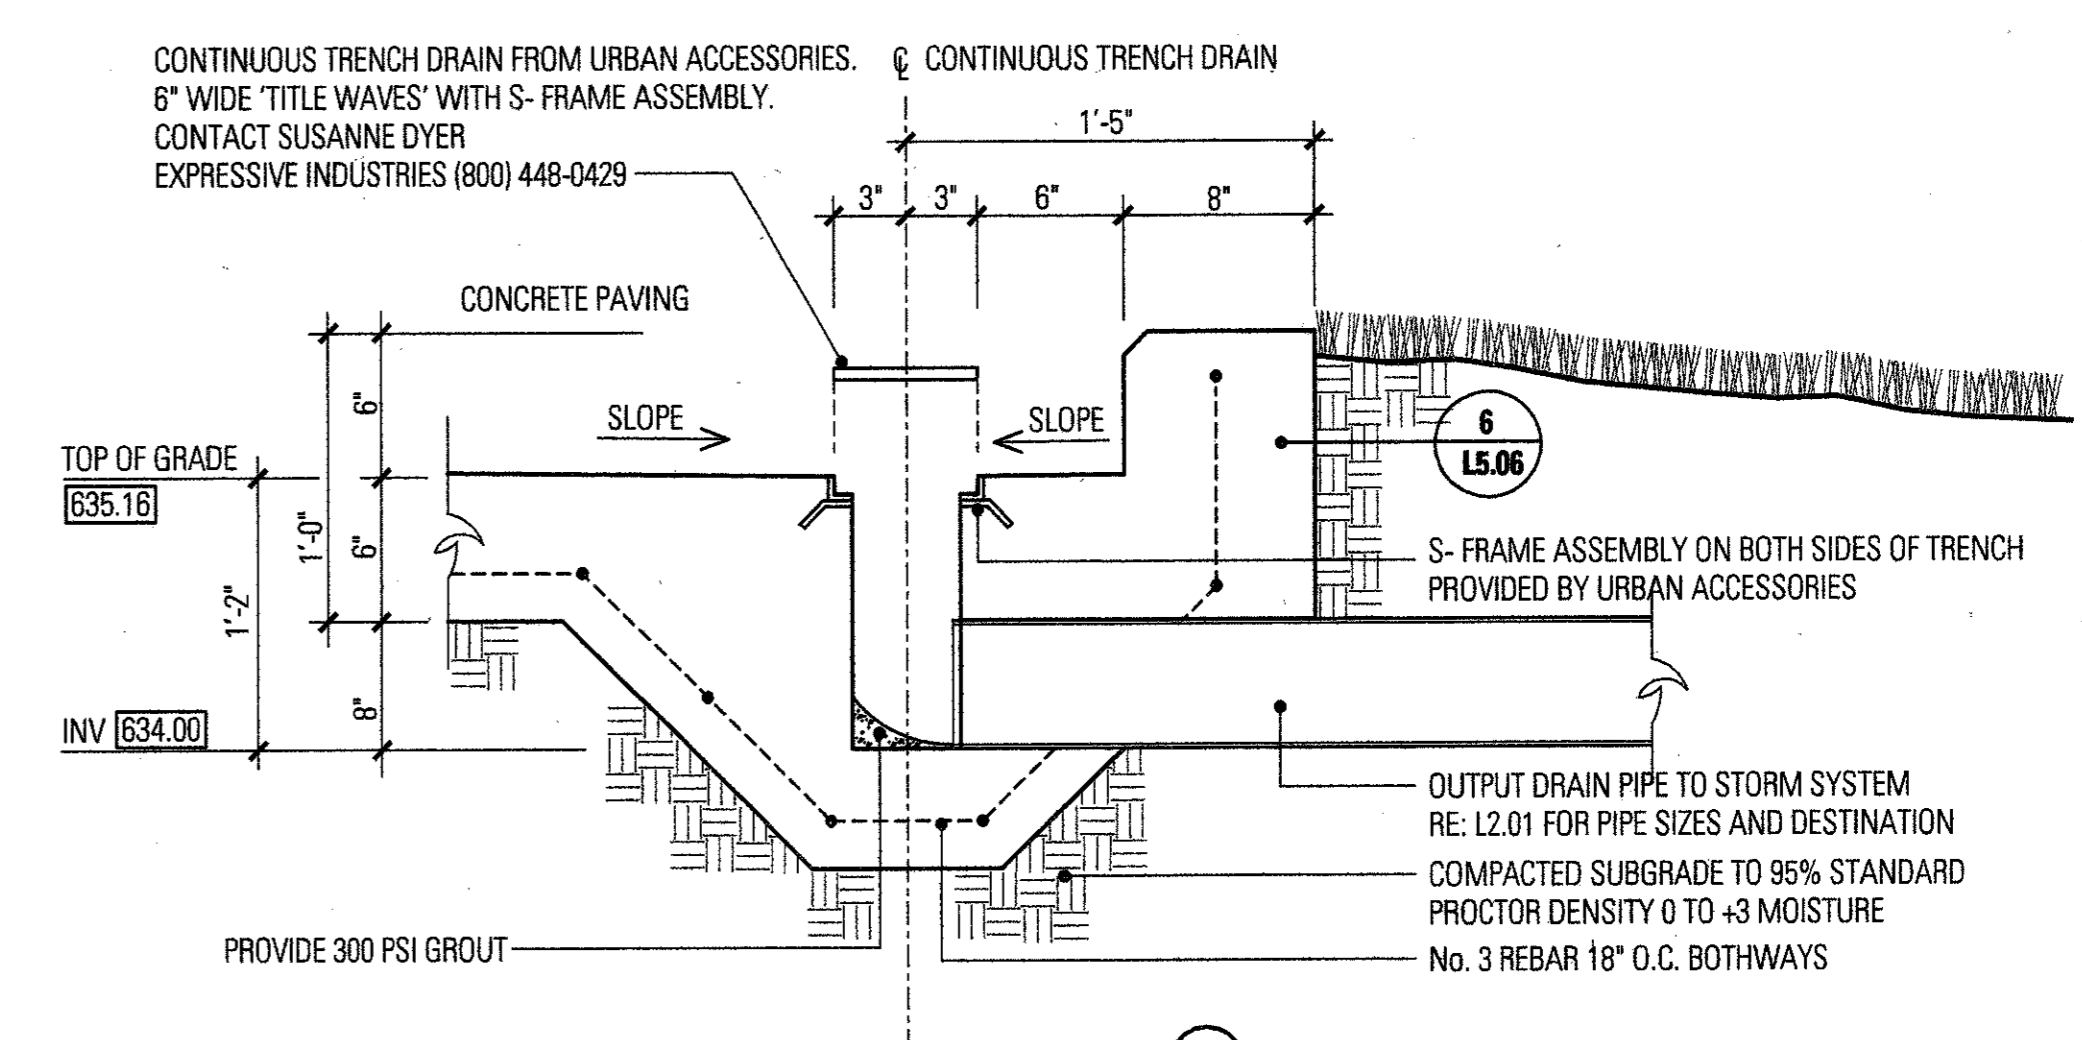


2-B TRENCH DRAIN PIPE CONNECTION

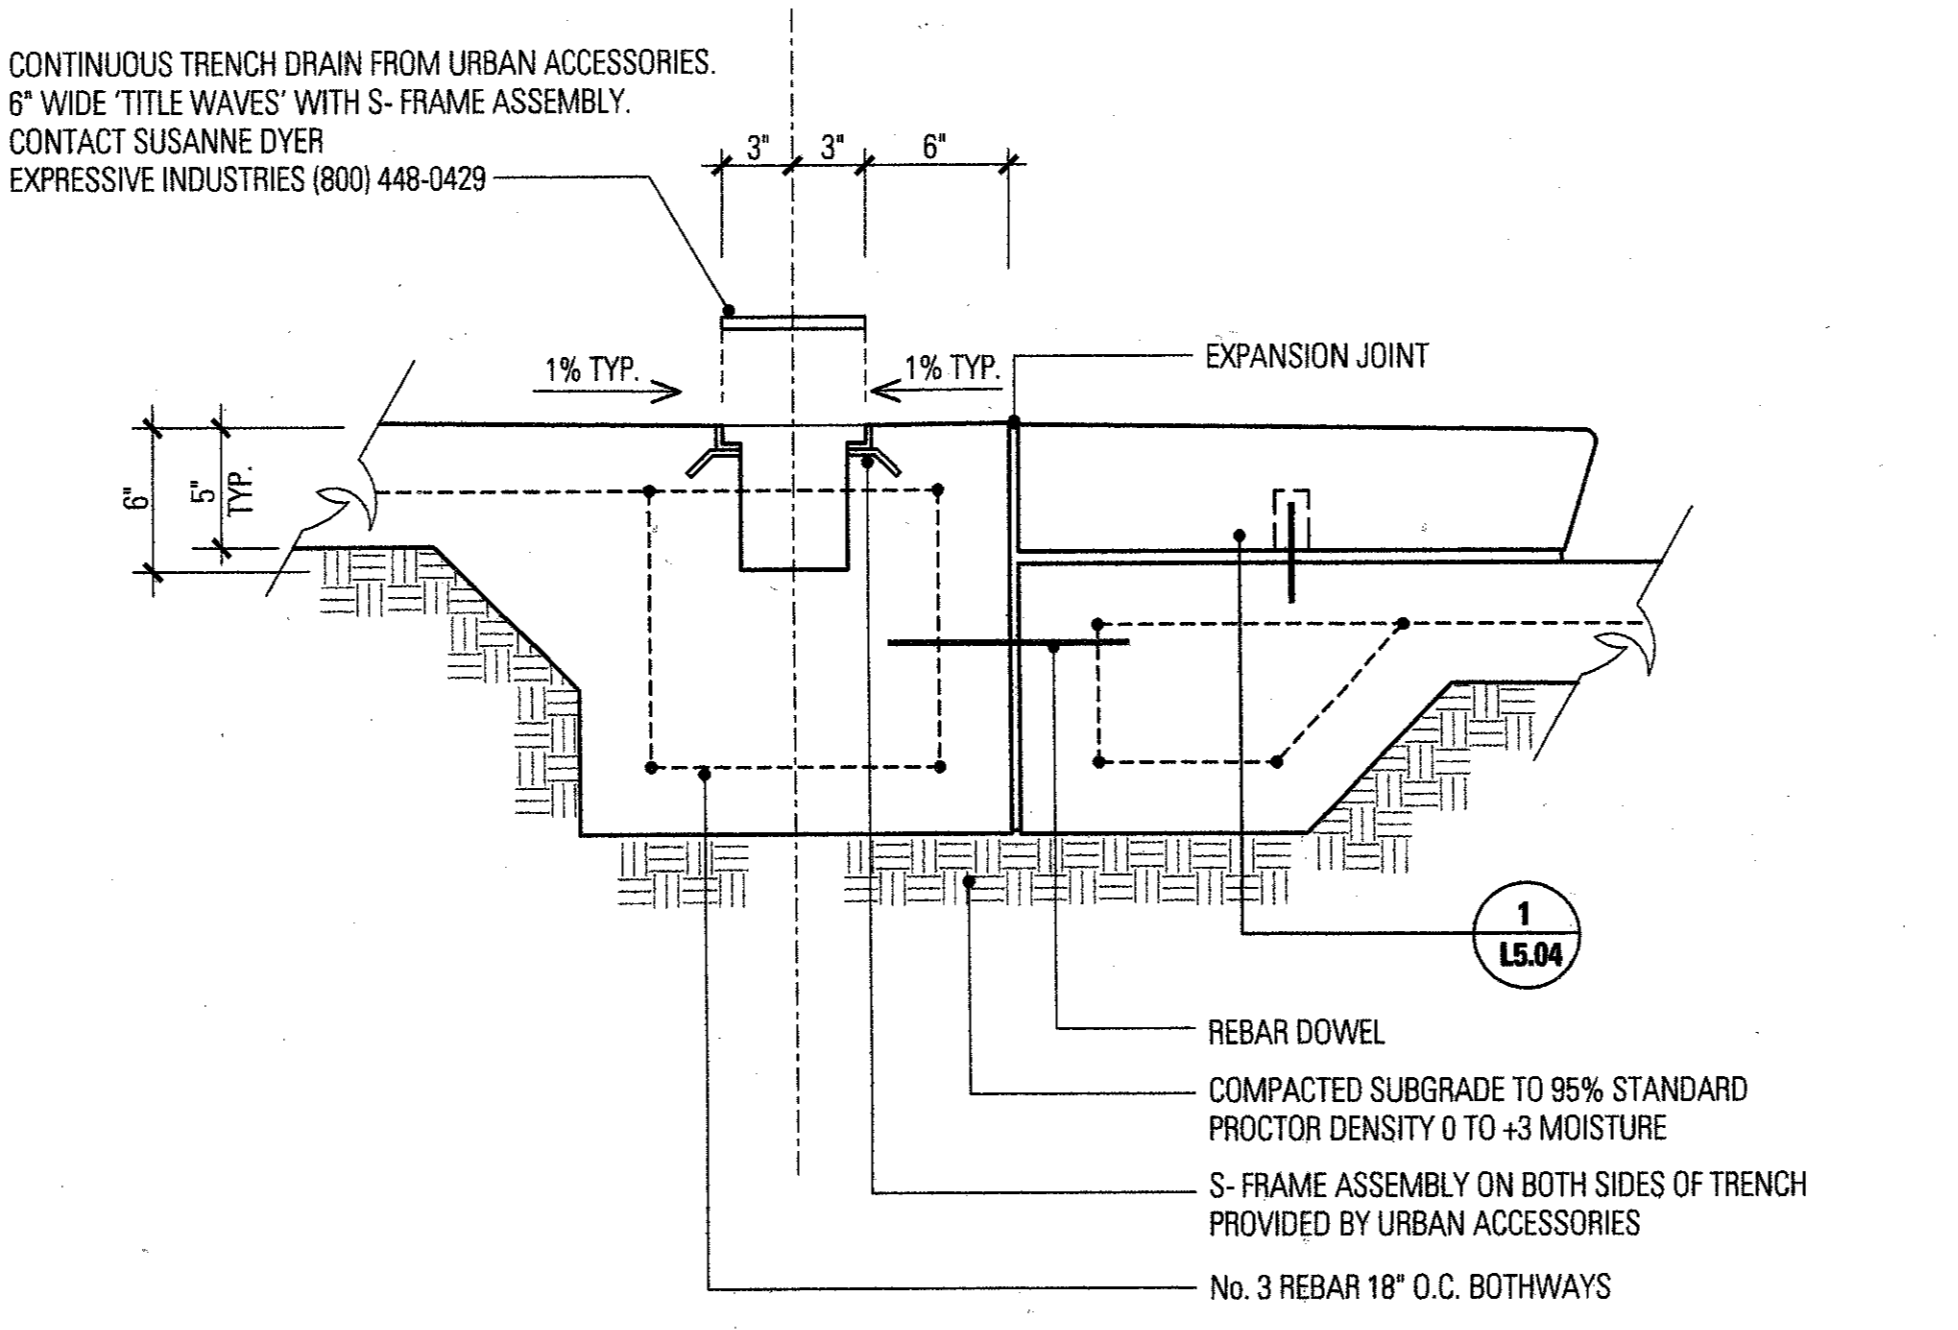

1-A TYPICAL SECTION OF TRENCH DRAIN AT STEPS

1 **TRENCH DRAIN AT STEPS**
SCALE: 1 1/2"=1'-0"

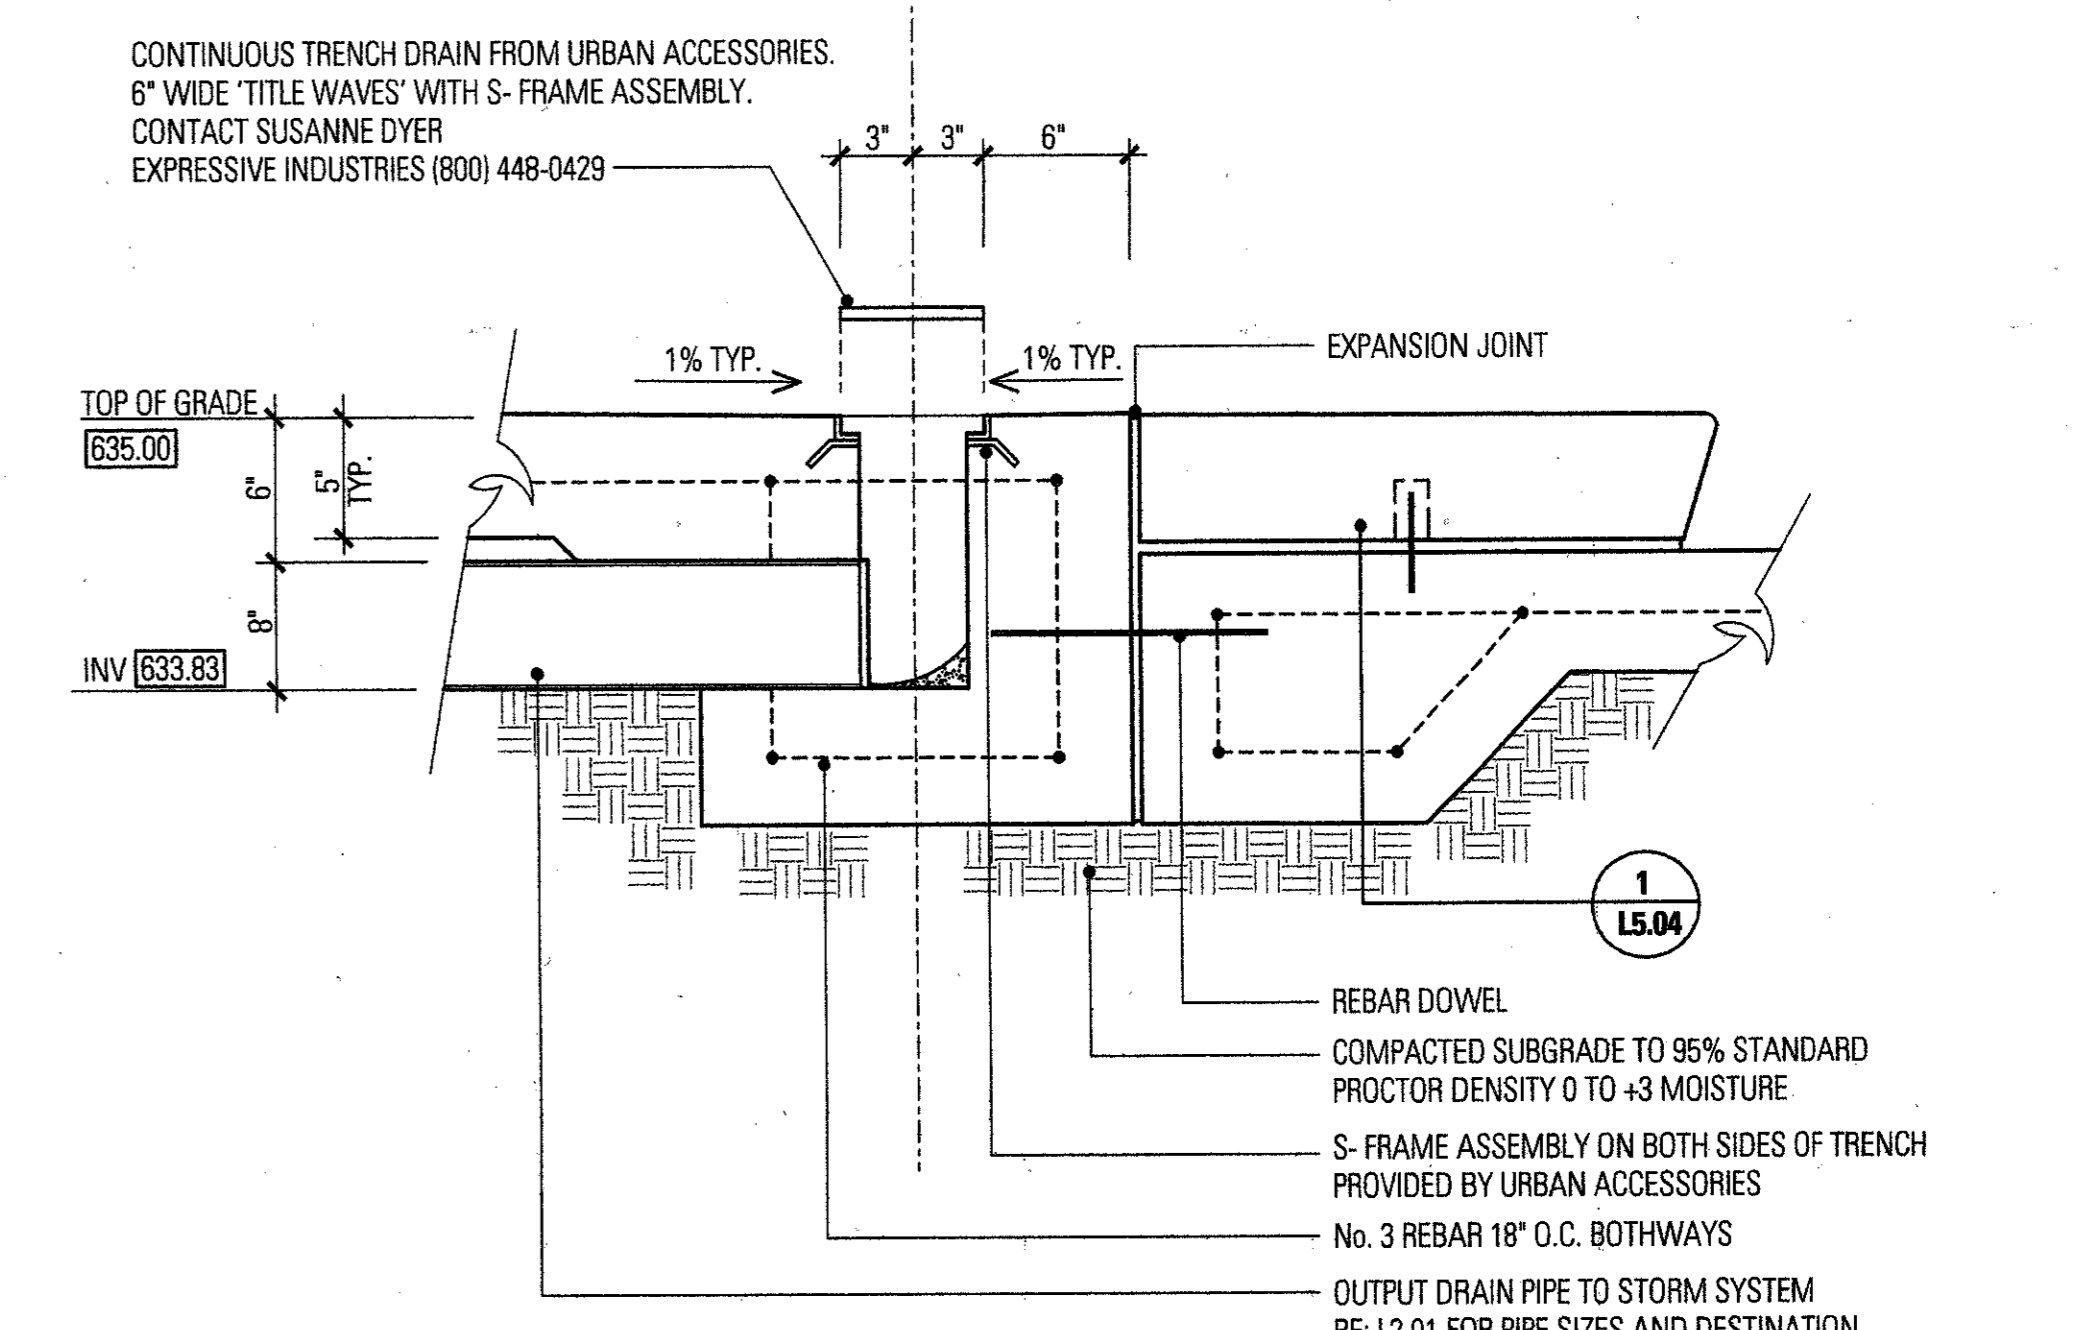

1-B TRENCH DRAIN CONNECTION