




### TEMPORARY PROTECTION FENCE

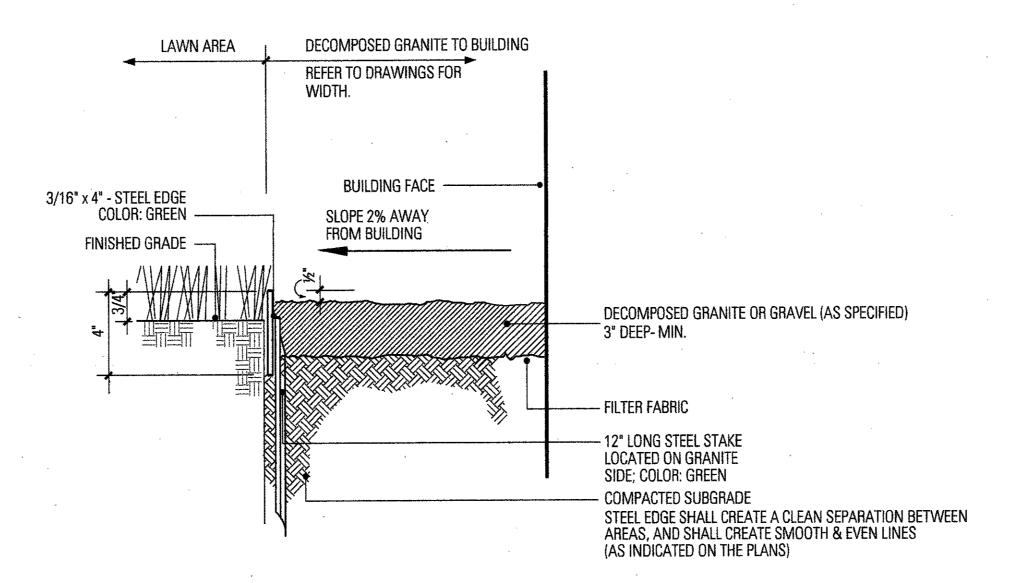


### **DECOMPOSED GRANITE**

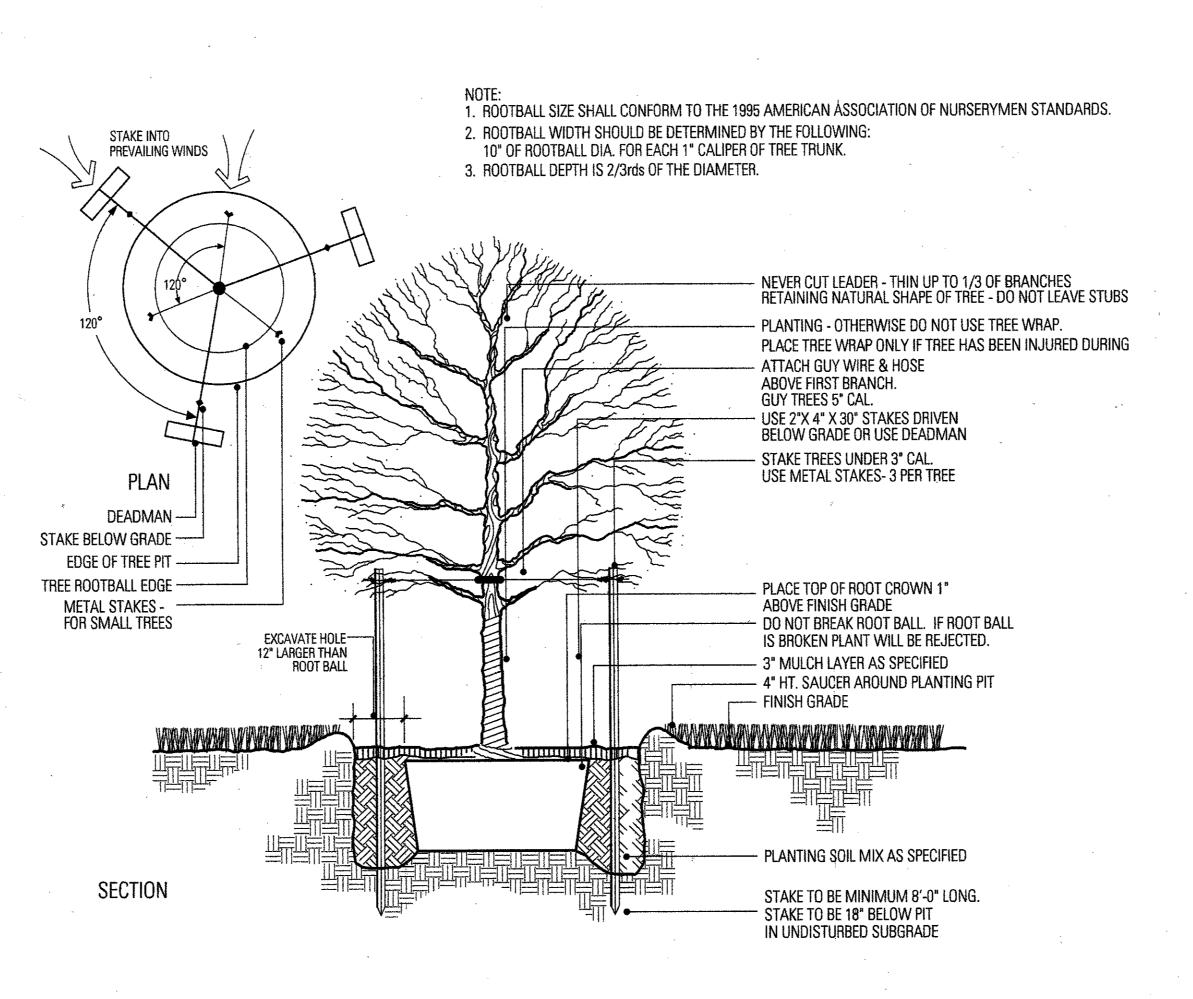


TREE PLANTING DETAIL SCALE: ½"=1'-0"

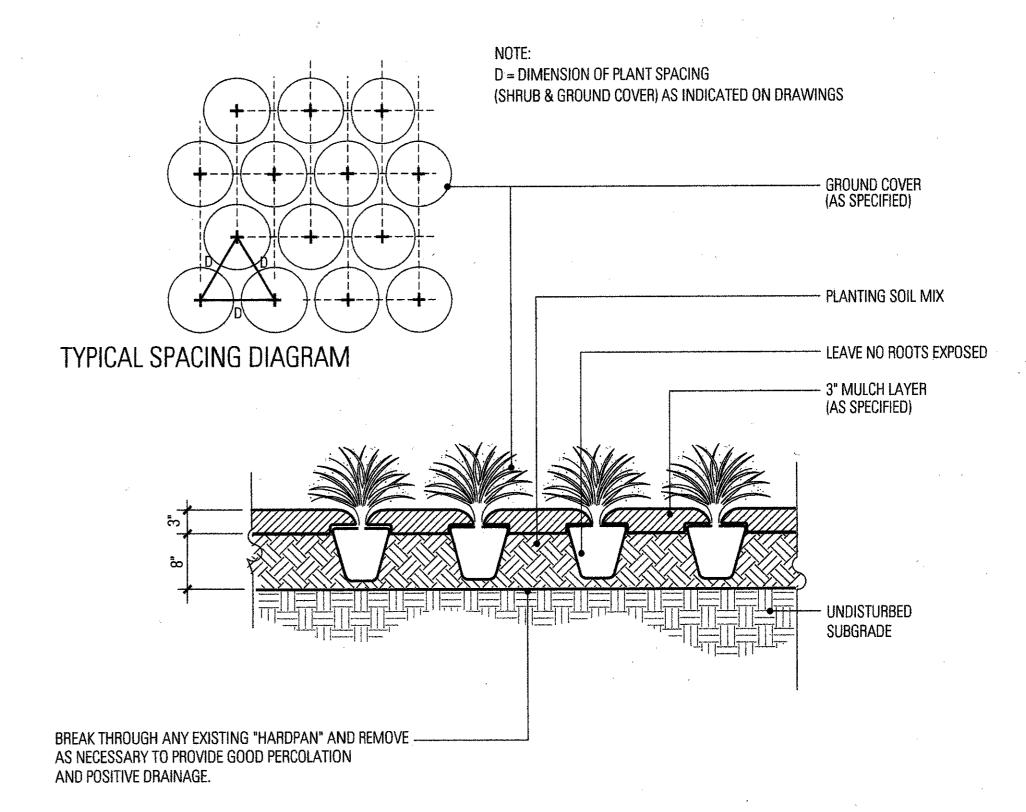

## **GROUND COVER PLANTING**

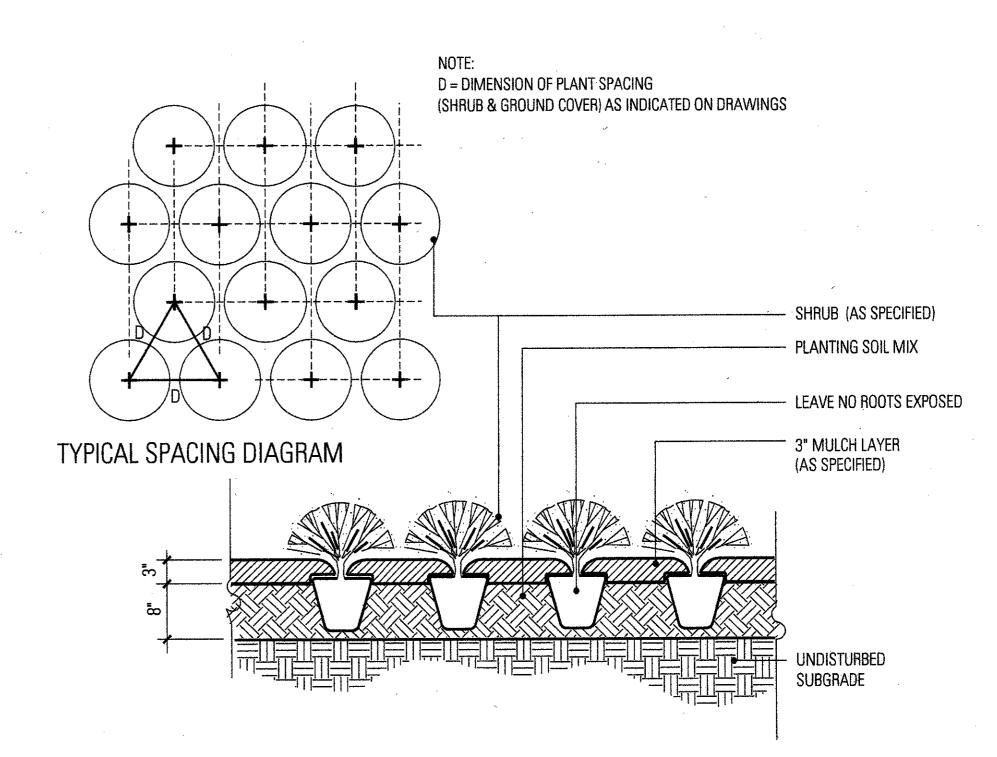

# 2 SHRUB PLANTING N.T.S.

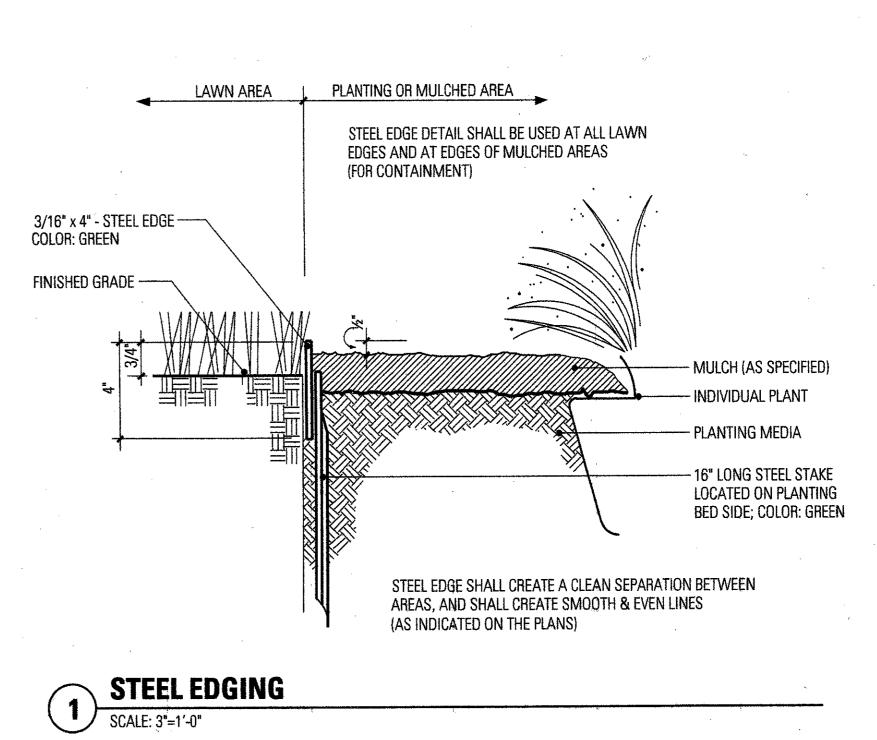

ACTC
Parking Lot Project

Town of Addison

TalleyAssociates

Landscape Architecture
Planning
Urban Design


1925 San Jacinto, Suite 400 Dallas, Texas 75201 Tel. 214-871-7900 Fax. 214-871-7995

Structural Engineering 1701 N. Market St. Suite #310 Dallas, Texas 75202 Tel. 469-227-3983 Fax. 649-227-3981

MEP SYSTEMS DESIGN AND ENGINE 918 Dragon Street Dallas, Texas 75207 Tel. 214-915-0929 Fax. 214-915-0918

Landscape Irrigation Consulting, Design, Specifications

2615 Woodhaven Denton, Texas 76201 Tel. 940-243-2364

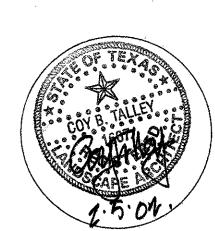

Project No. 1038 Drawn By: ES/CJ Checked By: KB/CT FEBRUARY 5, 2002

Sheet Title: DETAILS

L5.08

**OKLAHOMA SANDSTONE SETTING DETAIL** 

30"- 48" X 30"- 48" AVERAGE SIZE

OKLAHOMA SANDSTONE PAVING:

RANDOM FLAGSTONE PATTERN SIZES 30"- 48"

AVERAGE THICKNESS 1 1/2 "- 2"

JOINTS WIDTHS NOT EXCEED 4"

SECTION SCALE: 3"=1'-0"

PLAN SCALE: 1"=1'-0"

— OKLAHOMA SANDSTONE

COMPACTED SUBGRADE

PLANTING MIX

30"- 48" X 30"- 48" AVERAGE SIZE

SAND SETTING BED

GROUND COVER RE: PLANTING PLAN

• OKLAHOMA SANDSTONE