



LINE D

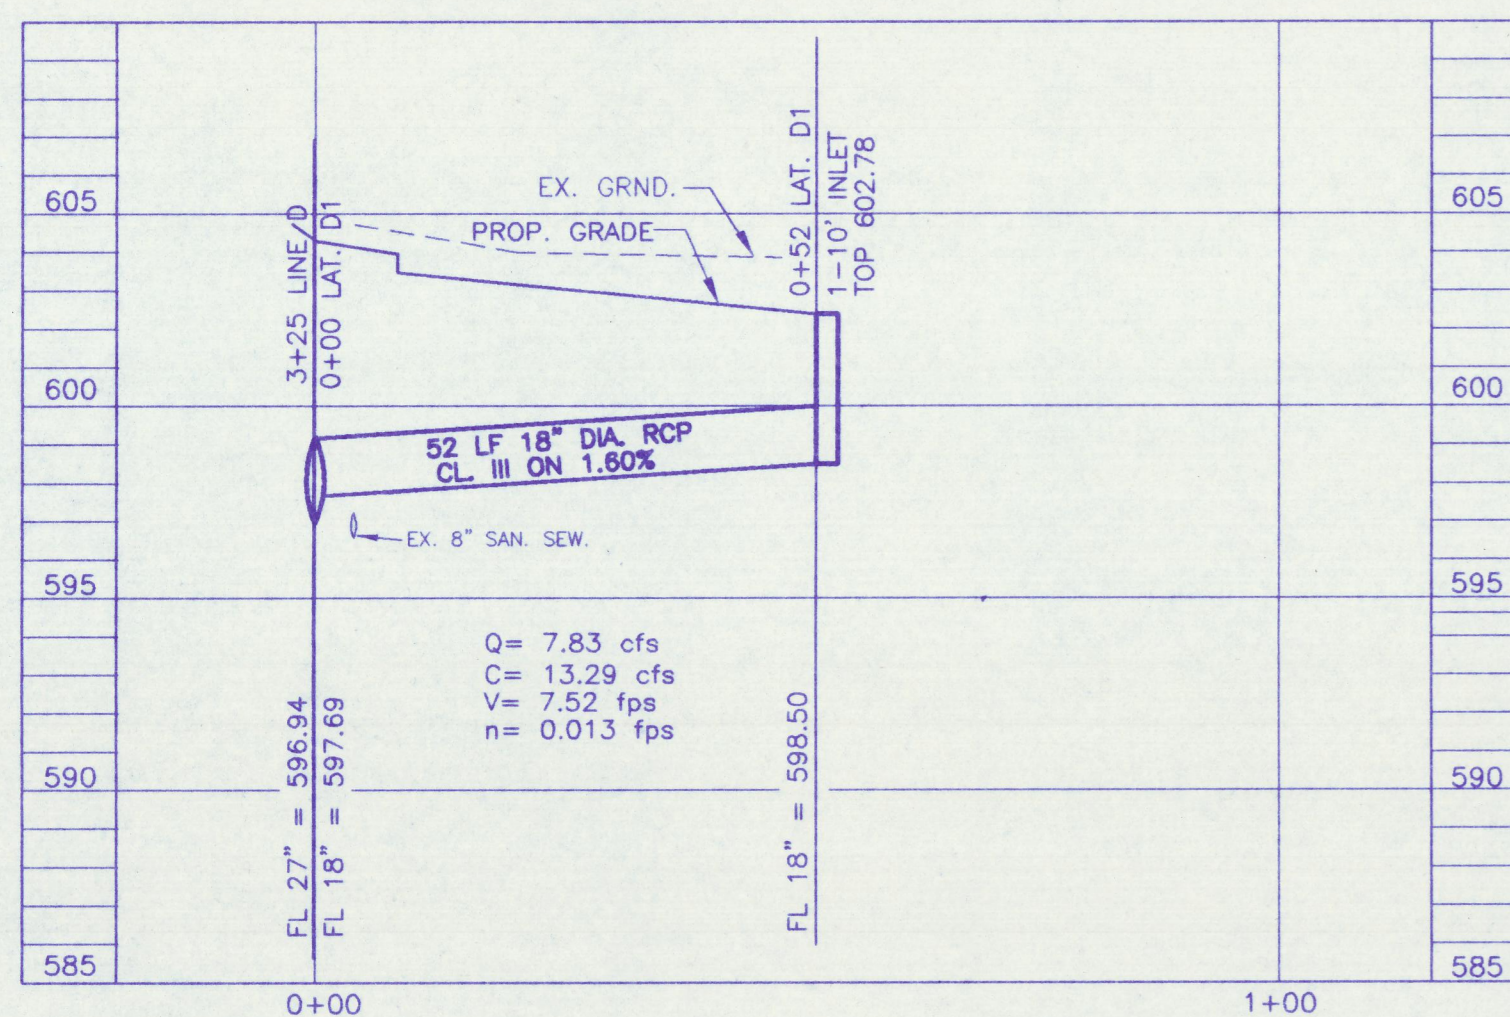

LAT. D1

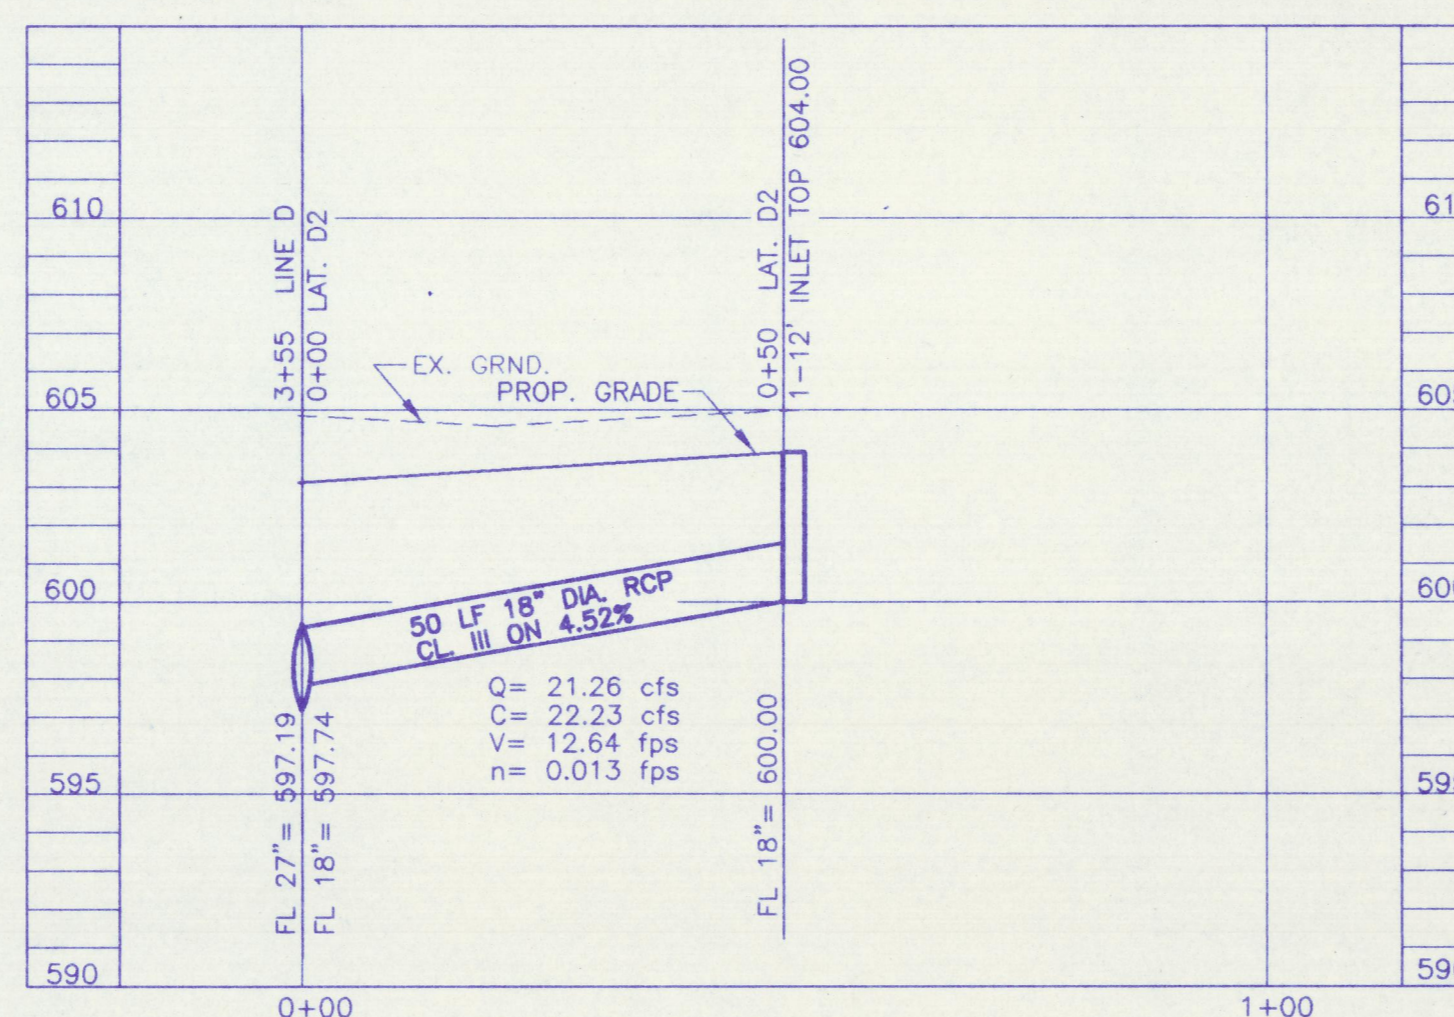

LAT. D2

**NOTE:**  
THESE DOCUMENTS, &/OR SPECIFICATIONS MAY BE USED FOR PURPOSES AS INDICATED BELOW

COORDINATION & OR PRELIMINARY  
 BIDDING ONLY  
 PERMITTING  
 CONSTRUCTION

UNDER THE AUTHORITY OF JACK C. COOK III  
PROFESSIONAL ENGINEER

THESE DRAWINGS TO BE USED FOR PERMIT OR CONSTRUCTION ARE VALID ONLY IF BEARING PROFESSIONAL'S SEAL AND SIGNATURE NOT COPIES AND DATED.

8  
14

NOTE:  
STORM SEWER EMBEDMENT SHALL CONFORM TO THE TOWN OF ADDISON SPECIFICATIONS

**COOK CONSULTANTS, INC.**  
CIVIL AND STRUCTURAL ENGINEERING  
LAND SURVEYING AND LAND PLANNING  
12250 Inwood Road • Suite 10 • Dallas, Texas 75244  
[214] 387-1890 • 1-800-545-8093 • fax [214] 387-8210

REV. NO.	PROJ. NO.	DESCRIPTION	DATE
		ADDED ISLAND TO LINE D	7/11/96
		REVISED PER CITY COMMENTS	5/03/96

STATE OF TEXAS  
JACK C. COOK III  
PROFESSIONAL ENGINEER

DATE: 7/17/96  
PROJECT NO. 81215-35

<b>STORM SEWER PROFILES</b>							
TOWN HOMES OF ADDISON							
<b>DEPARTMENT OF PUBLIC WORKS</b>							
TOWN OF ADDISON, TEXAS							
DESIGN	DRAWN	DATE	SCALE	NOTES	FILE	NO.	
LD	LAC	12/5/95	1"=20'H 1"=5'V	CCI			