



LINE D

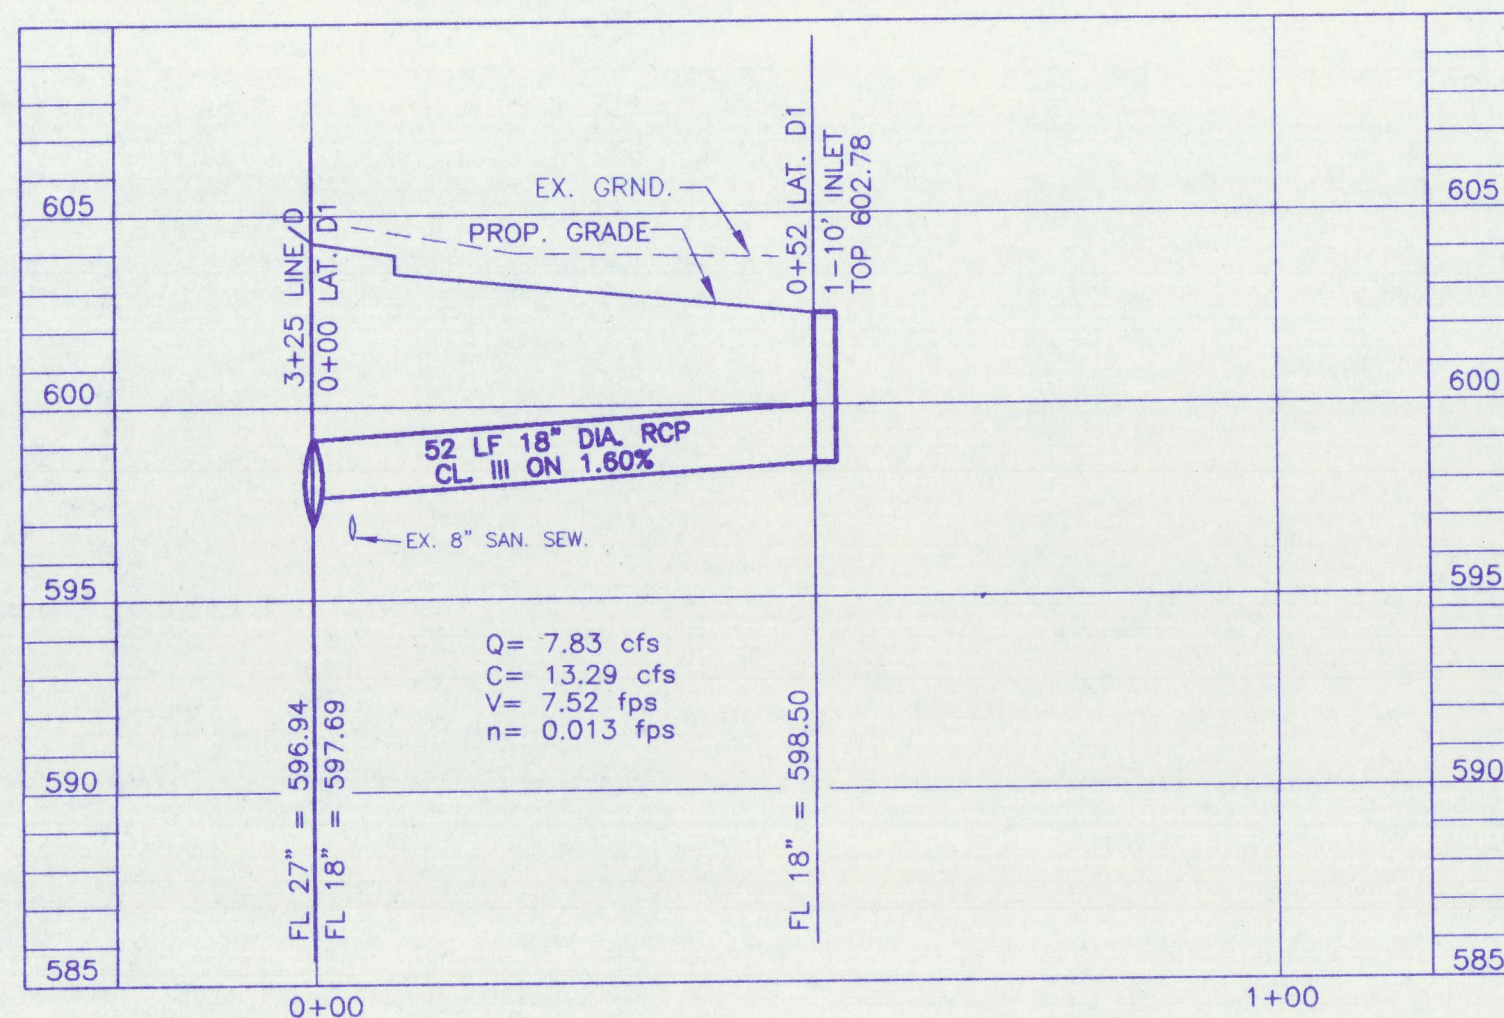

LAT. D1

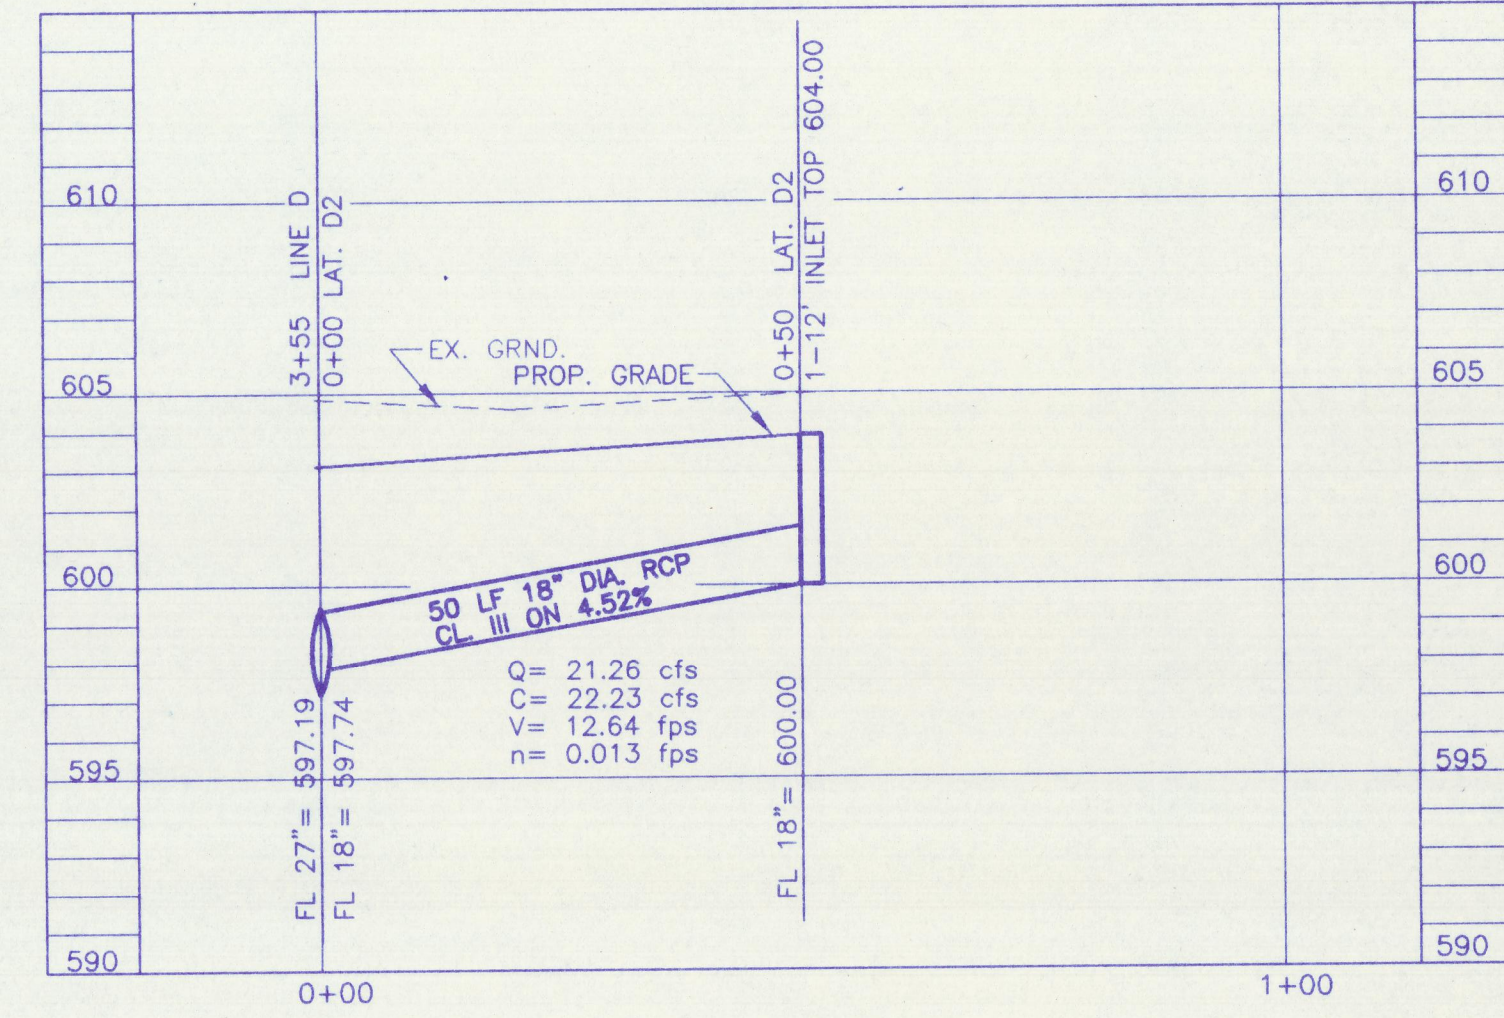

LAT. D2

NOTE:
THESE DOCUMENTS &/OR SPECIFICATIONS MAY BE USED FOR PURPOSES AS INDICATED BELOW

COORDINATION & OR PRELIMINARY
 PERMITTING
 BIDDING ONLY
 CONSTRUCTION

UNDER THE AUTHORITY OF JACK C. COOK III
PROFESSIONAL ENGINEER

THESE DRAWINGS TO BE USED FOR PERMITS OR CONSTRUCTION ARE VALID ONLY IF BEARING PROFESSIONAL'S SEAL AND SIGNATURE SHOT CORRECT AND DATED.

8
14

NOTE:
STORM SEWER EMBEDMENT SHALL CONFORM TO THE TOWN OF ADDISON SPECIFICATIONS

Cook Consultants, Inc.
CIVIL AND STRUCTURAL ENGINEERING
LAND SURVEYING AND LAND PLANNING
12250 Inwood Road • Suite 10 • Dallas, Texas 75244
[214] 387-1890 • 1-800-545-8093 • fax [214] 387-8210

REV. NO.	PROJ. NO.	DESCRIPTION	DATE
		ADDED ISLAND TO LINE D	7/11/96
		REVISED PER CITY COMMENTS	5/03/96

STATE OF TEXAS
JACK C. COOK III
PROFESSIONAL ENGINEER
7/17/96

STORM SEWER PROFILES						
TOWN HOMES OF ADDISON						
DEPARTMENT OF PUBLIC WORKS						
TOWN OF ADDISON, TEXAS						
DESIGN	DRAWN	DATE	SCALE	NOTES	FILE	NO.
LD	LAC	12/5/95	1"=20'H 1"=5'V	CCI		