



LINE D

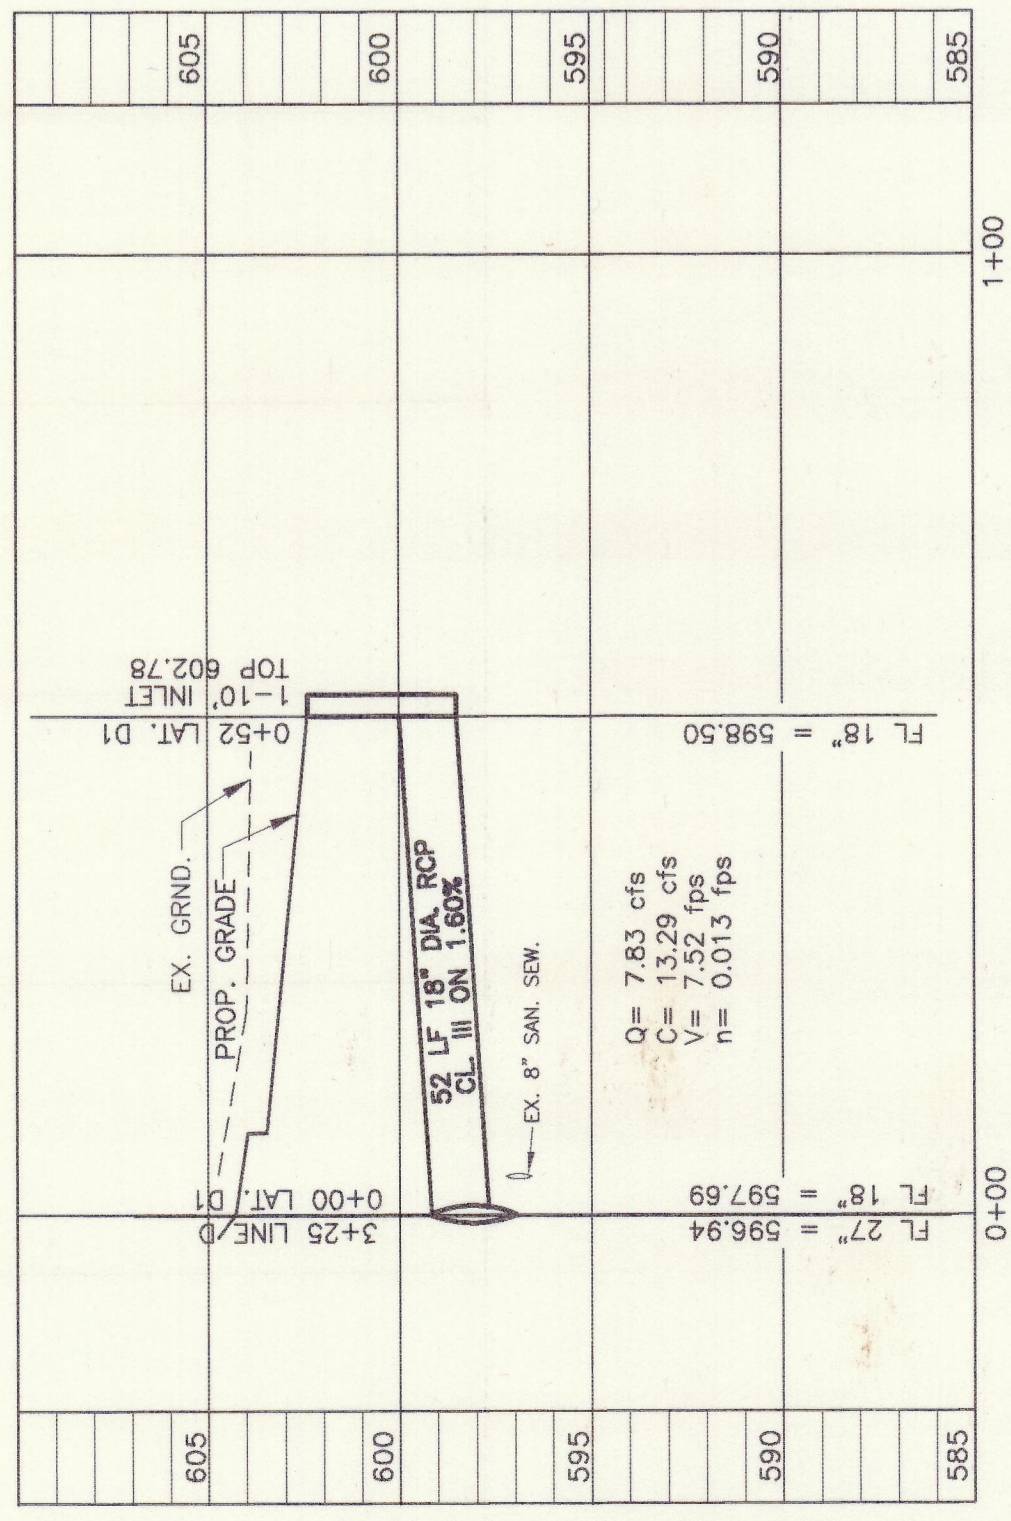

LAT. D1

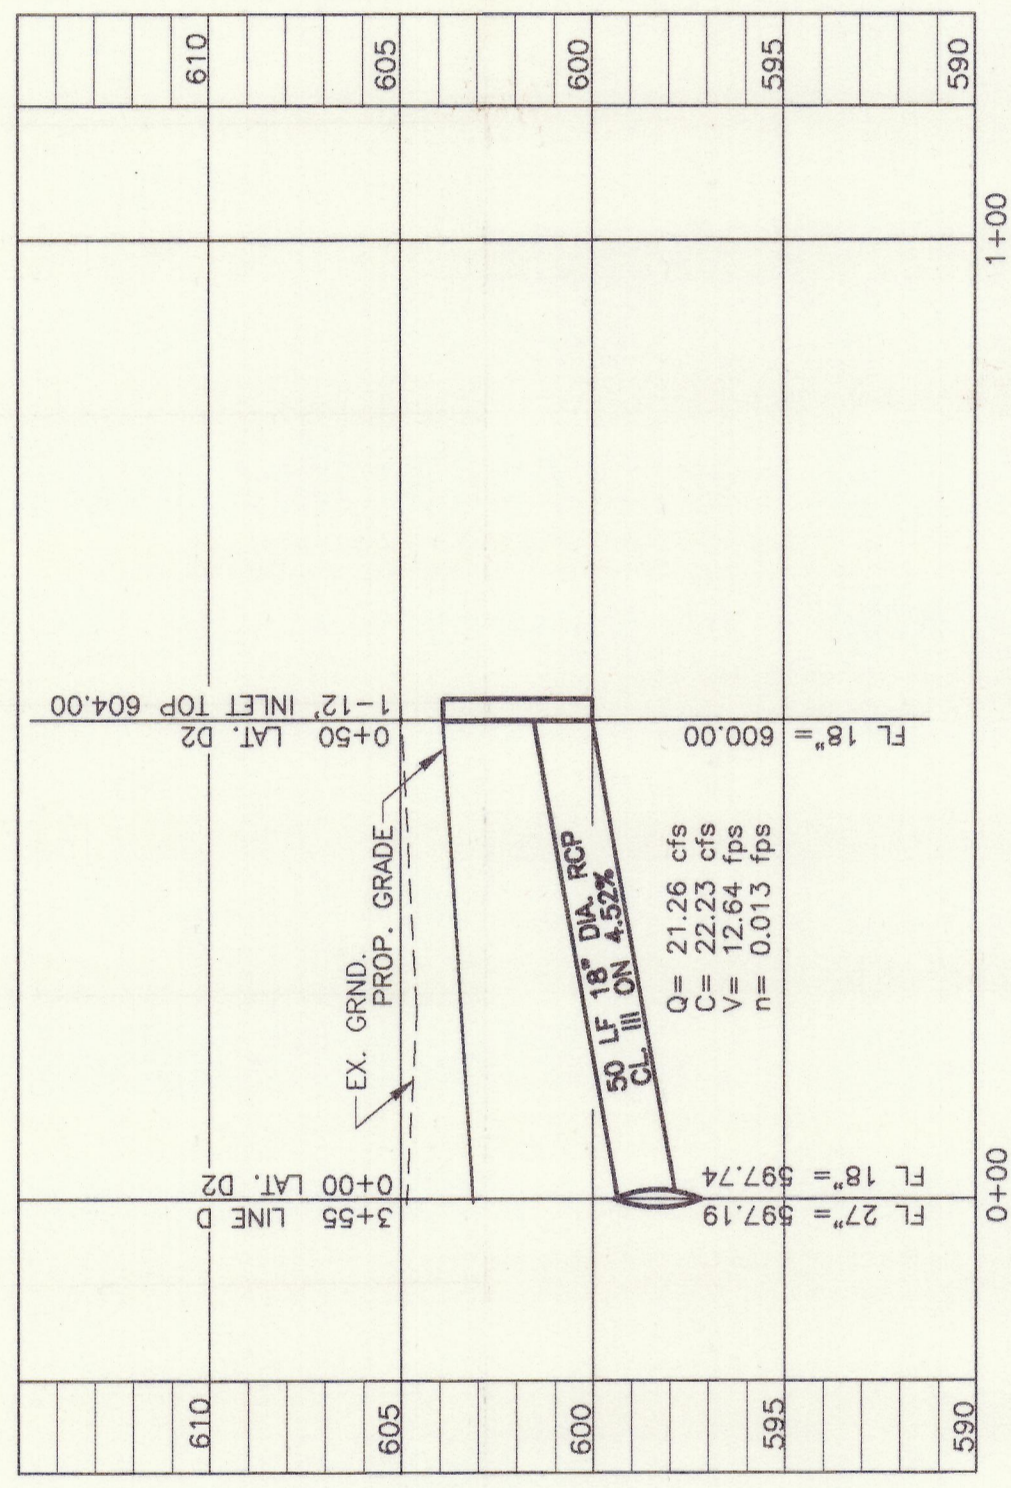

LAT. D2

STORM SEWER PROFILES  
TOWN HOMES OF ADDISON

DEPARTMENT OF PUBLIC WORKS  
TOWN OF ADDISON, TEXAS

DESIGN	DRAWN	DATE	SCALE	NOTES	FILE	NO.
LD	LAC	12/5/95	1"=20'H 1"=5'V	CCI		

DATE: 7/11/96  
PROJECT NO. 81215-35

REVISION	DESCRIPTION	DATE
1	ADDED ISLAND TO LINE D	7/11/96
2	REVISED PER CITY COMMENTS	9/20/96

NOTE:  
STORM SEWER EMBEDMENT SHALL CONFORM TO THE TOWN OF ADDISON SPECIFICATIONS

THESE DRAWINGS, SPECIFICATIONS, AND OTHER INSTRUMENTS OF SERVICE ARE THE PROPERTY OF COOK CONSULTANTS, INC. AND AS SUCH, ARE RESERVED AND PROTECTED BY THE COPYRIGHT LAW. NO PART OF THESE DRAWINGS AND SPECIFICATIONS ARE TO BE REPRODUCED OR TRANSMITTED IN ANY FORM OR BY ANY MEANS WITHOUT THE EXPRESS WRITTEN CONSENT OF COOK CONSULTANTS, INC.

ENGINEERING PROVIDED FOR "AS-BUILT" DRAWINGS BY OTHERS FOR THE CITY OF ADDISON