




TRANSVERSE EXPANSION JOINT

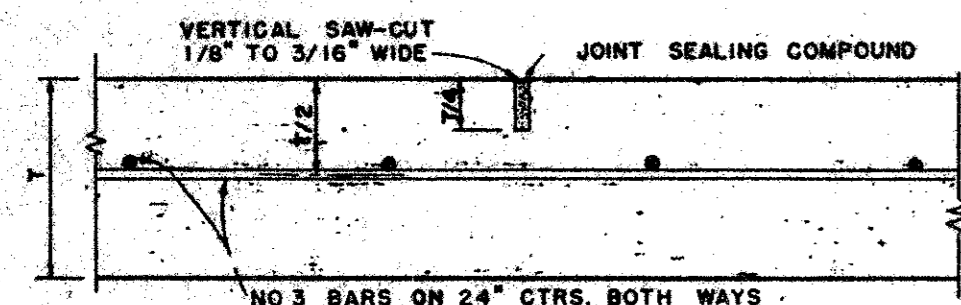


SAWED DUMMY JOINT

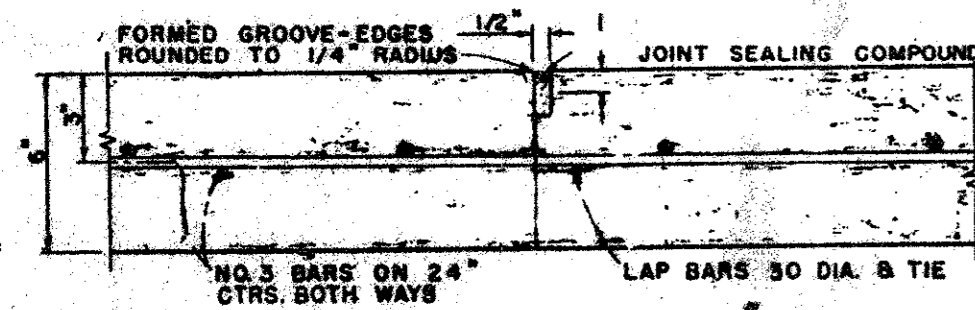


CONSTRUCTION JOINT

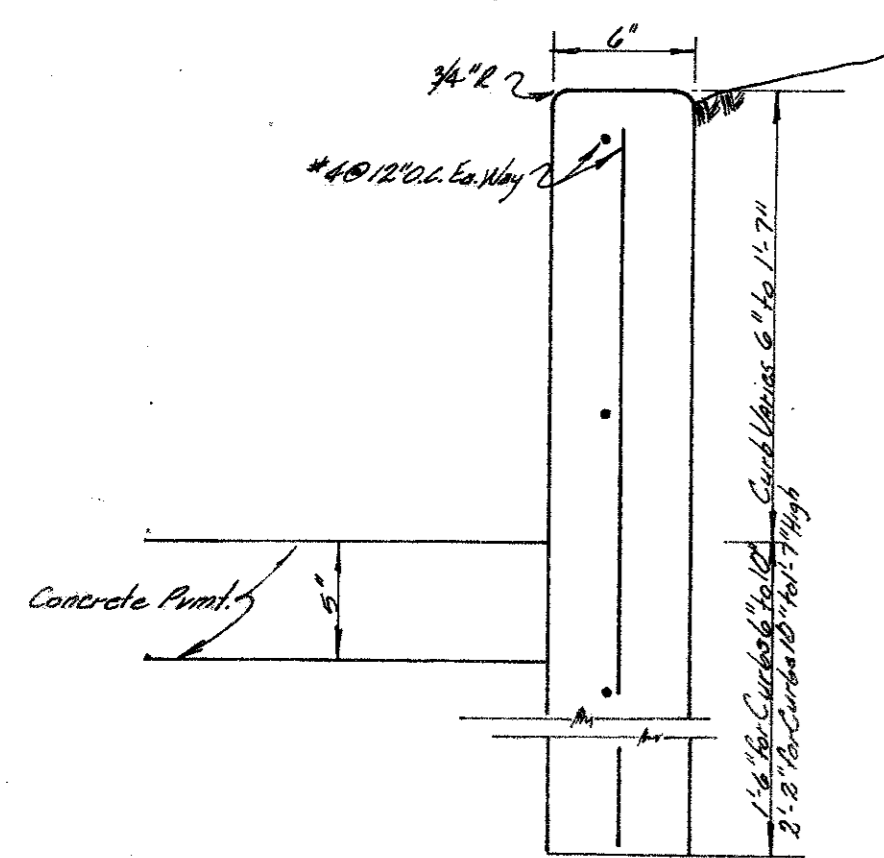


VARIABLE HEIGHT CURB DETAIL
N.T.S.

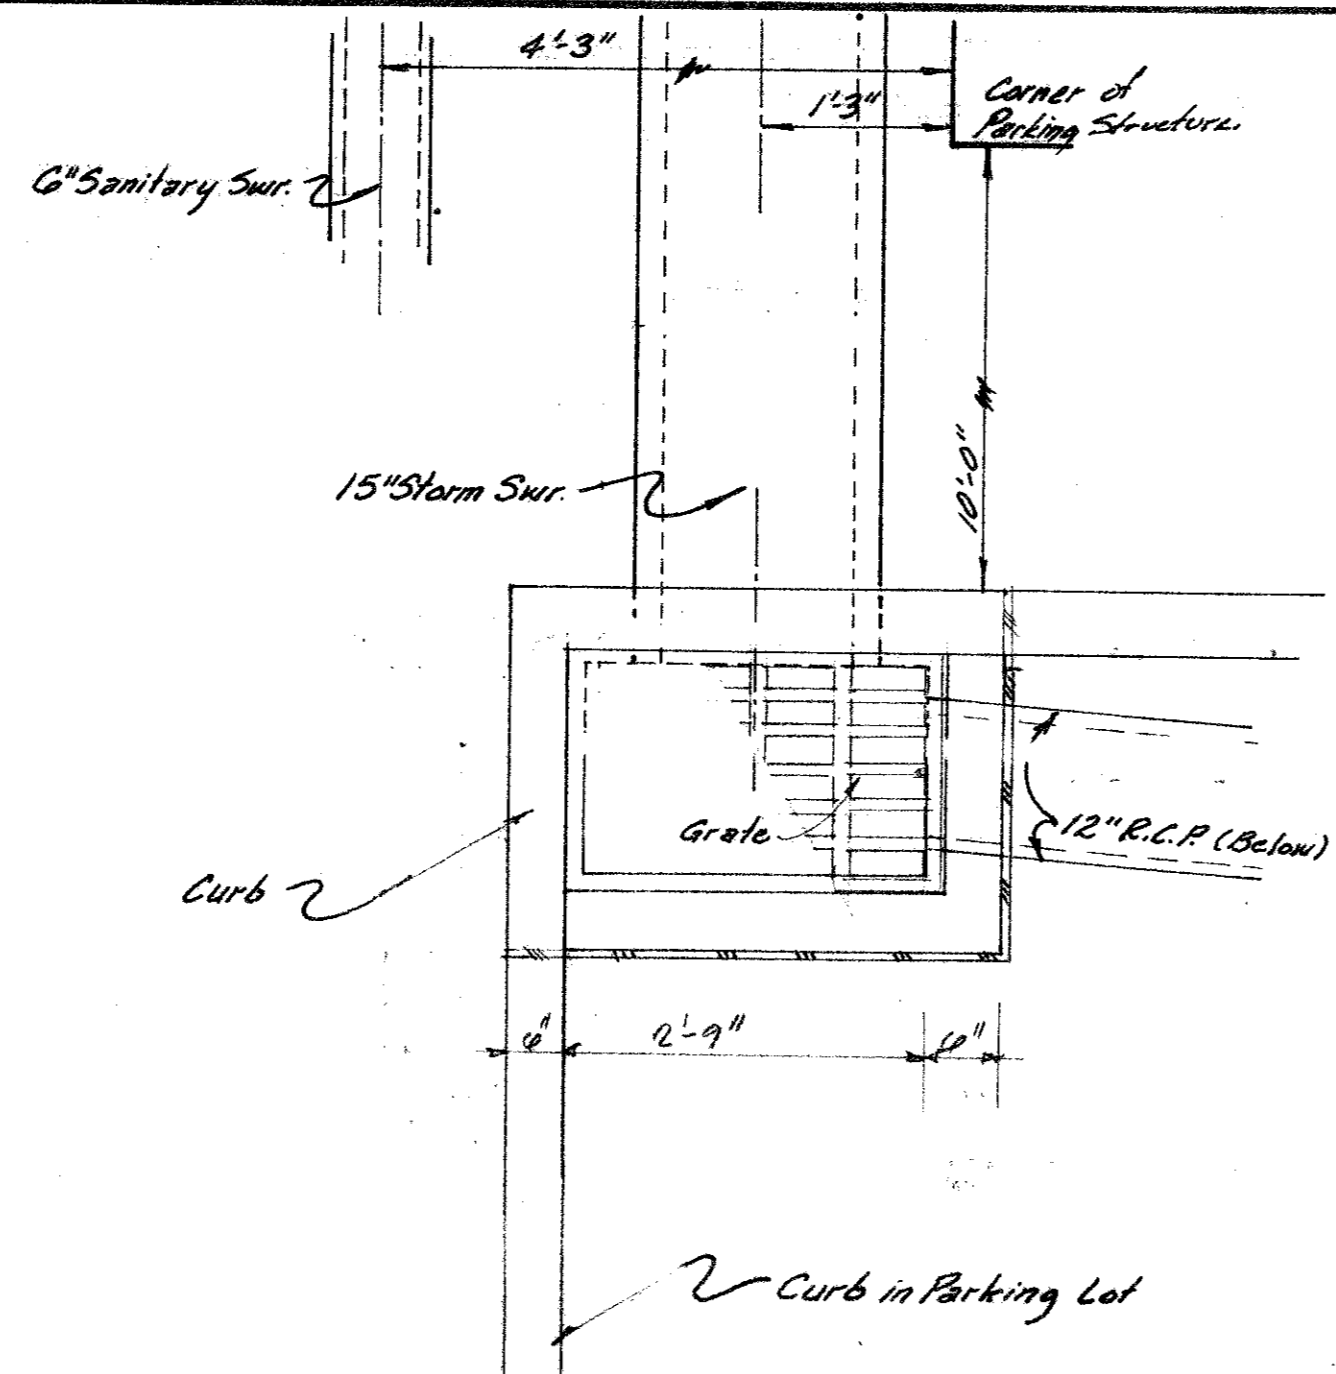


SOUTH INLET DETAILS
Not to Scale

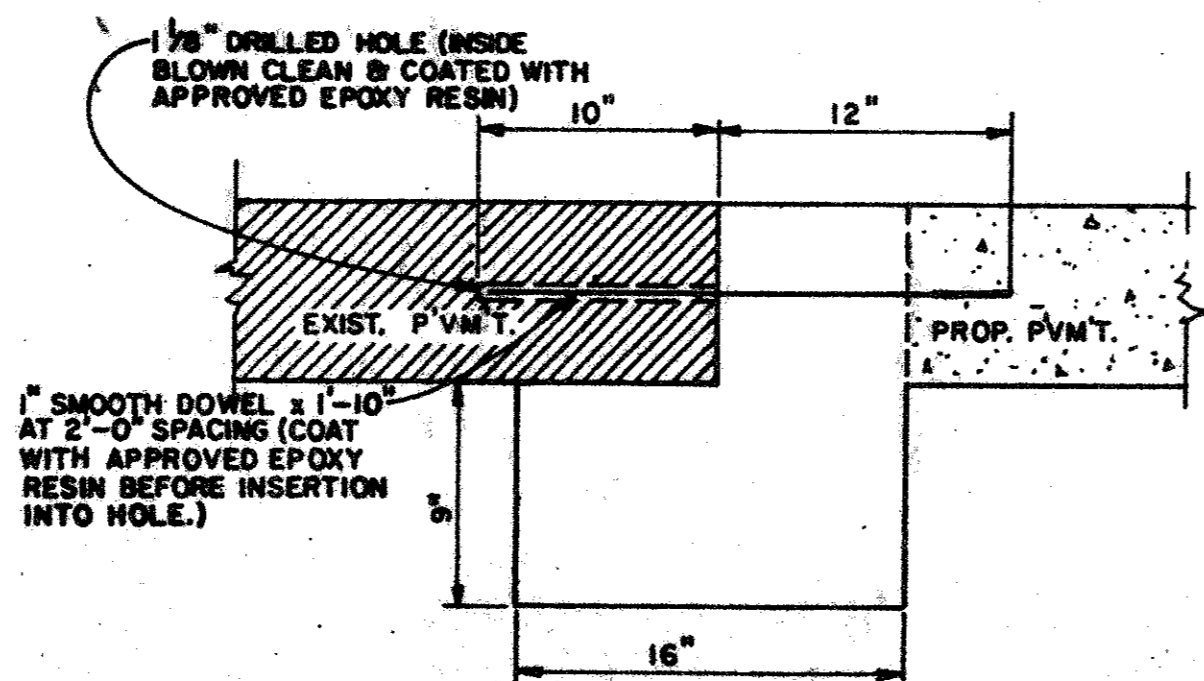


STREET HEADER DETAIL

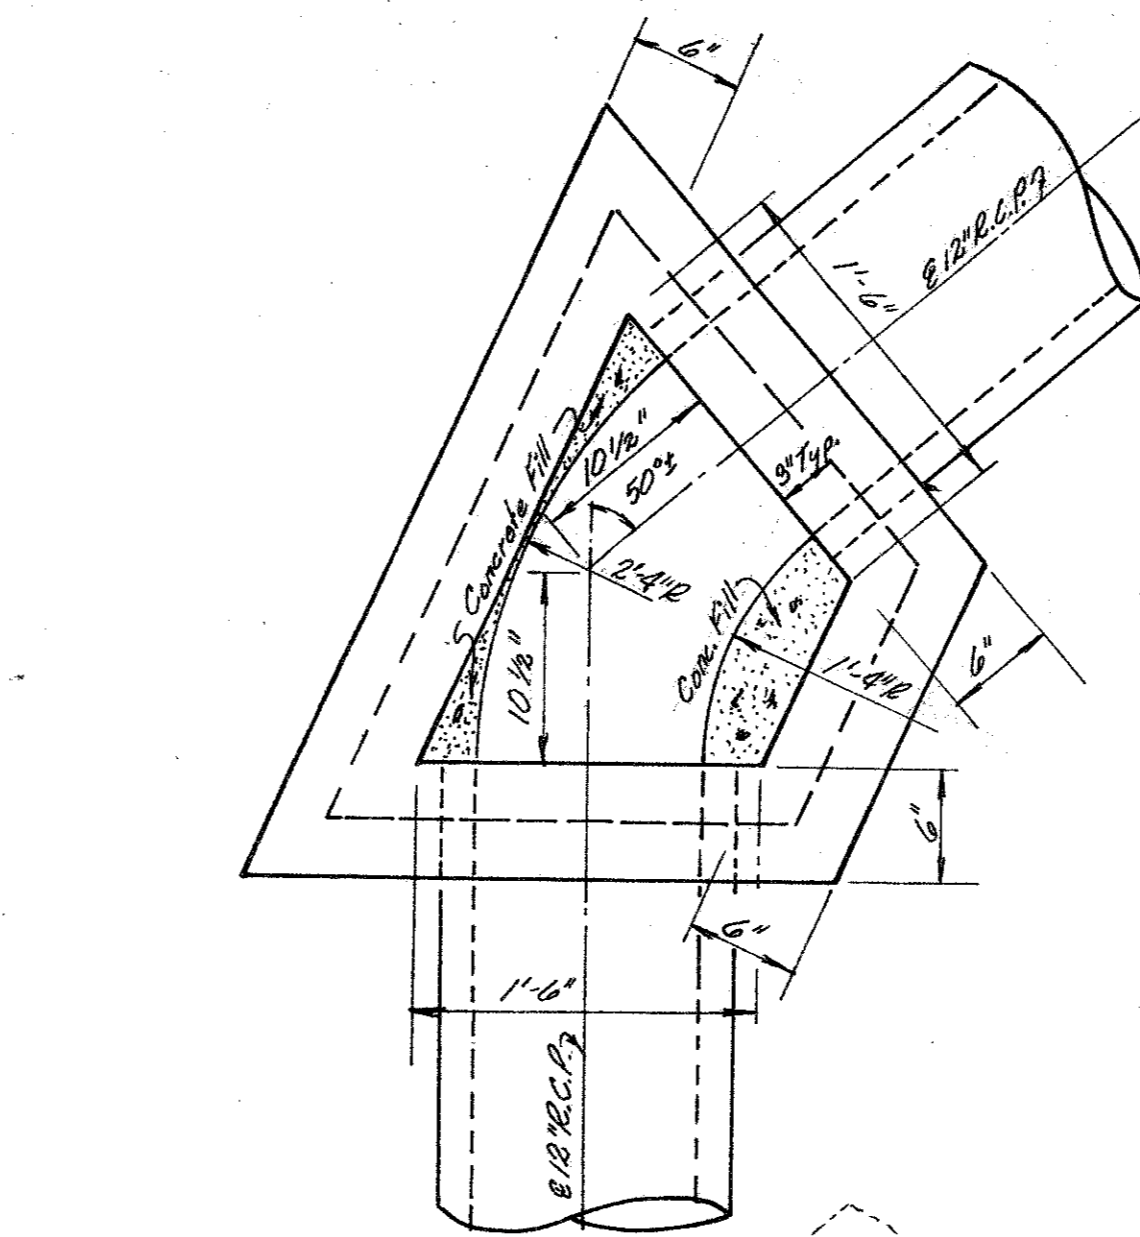


CLEAN OUT DETAILS
N.T.S.

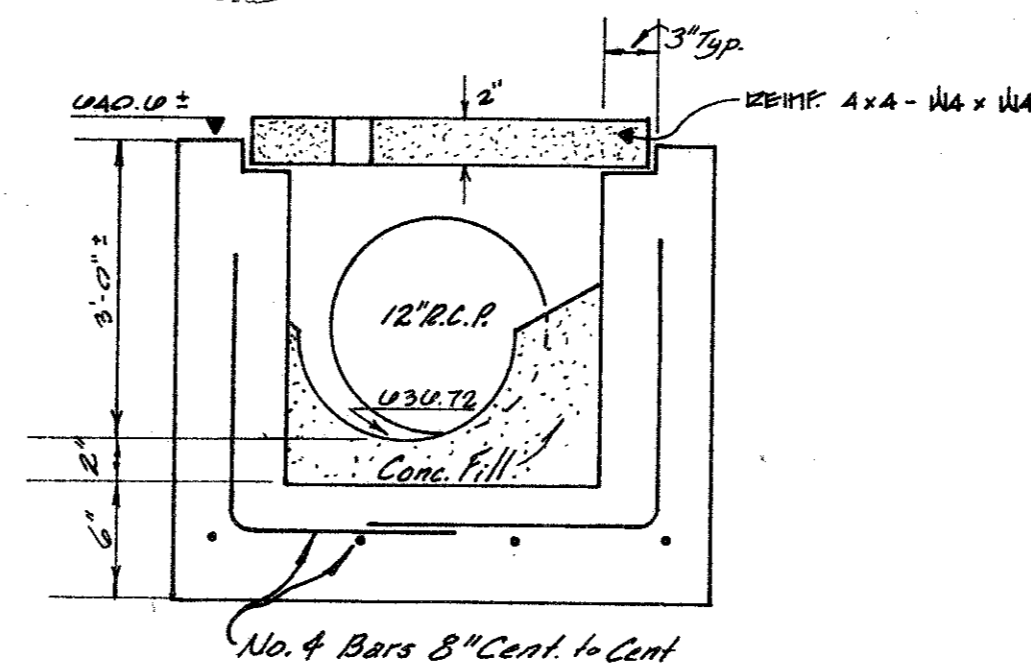

NORTH INLET DETAILS
N.T.S.

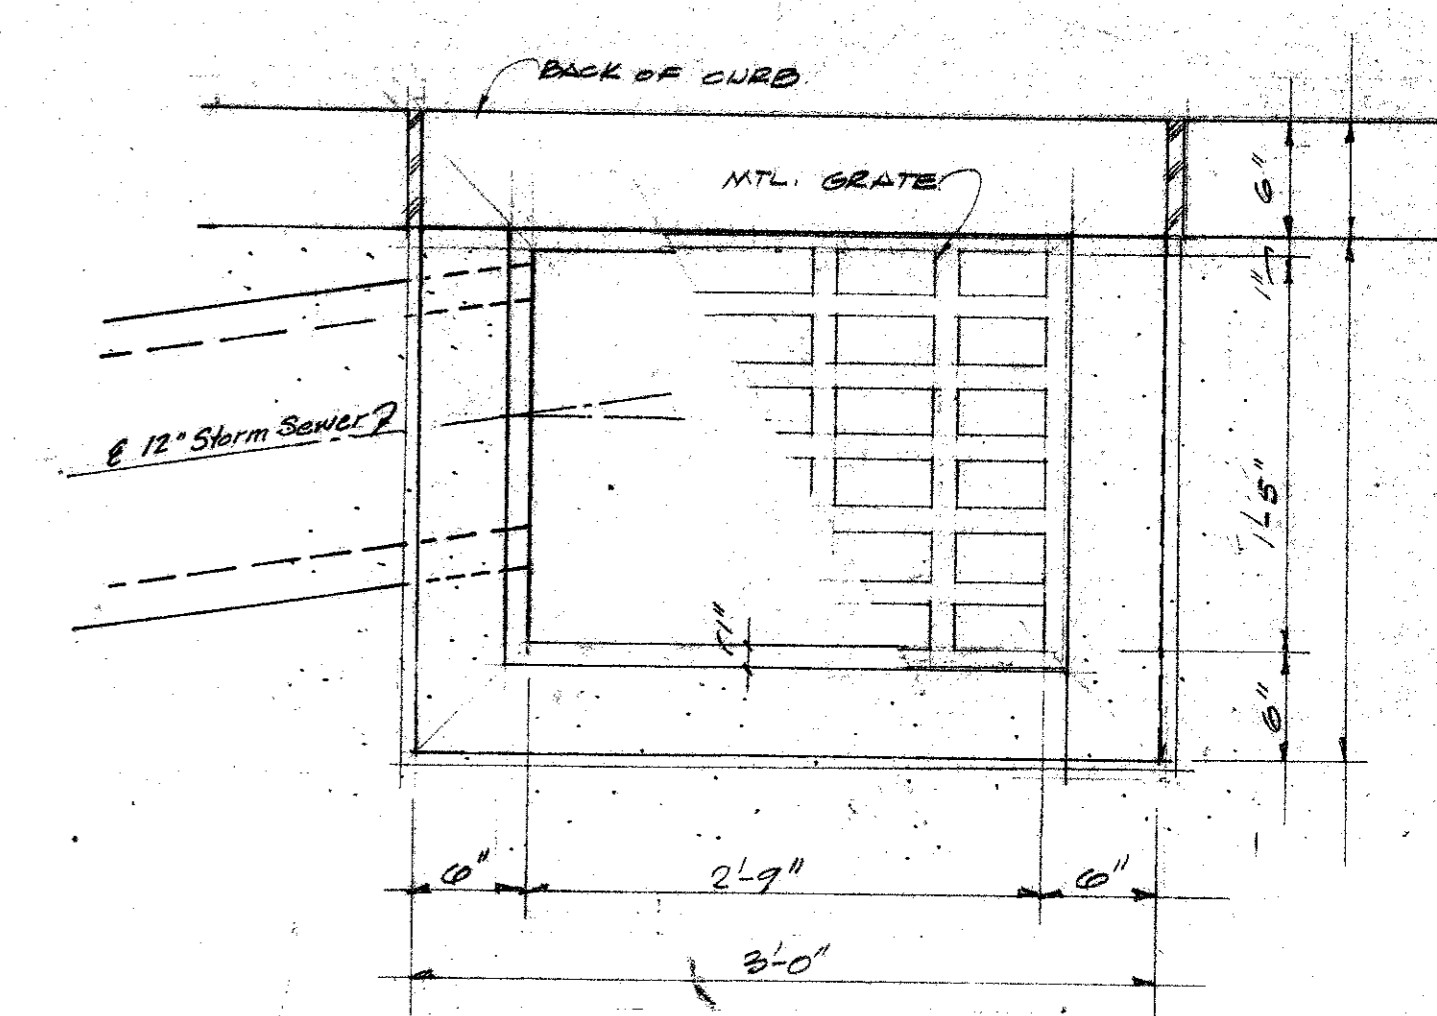


PLAN

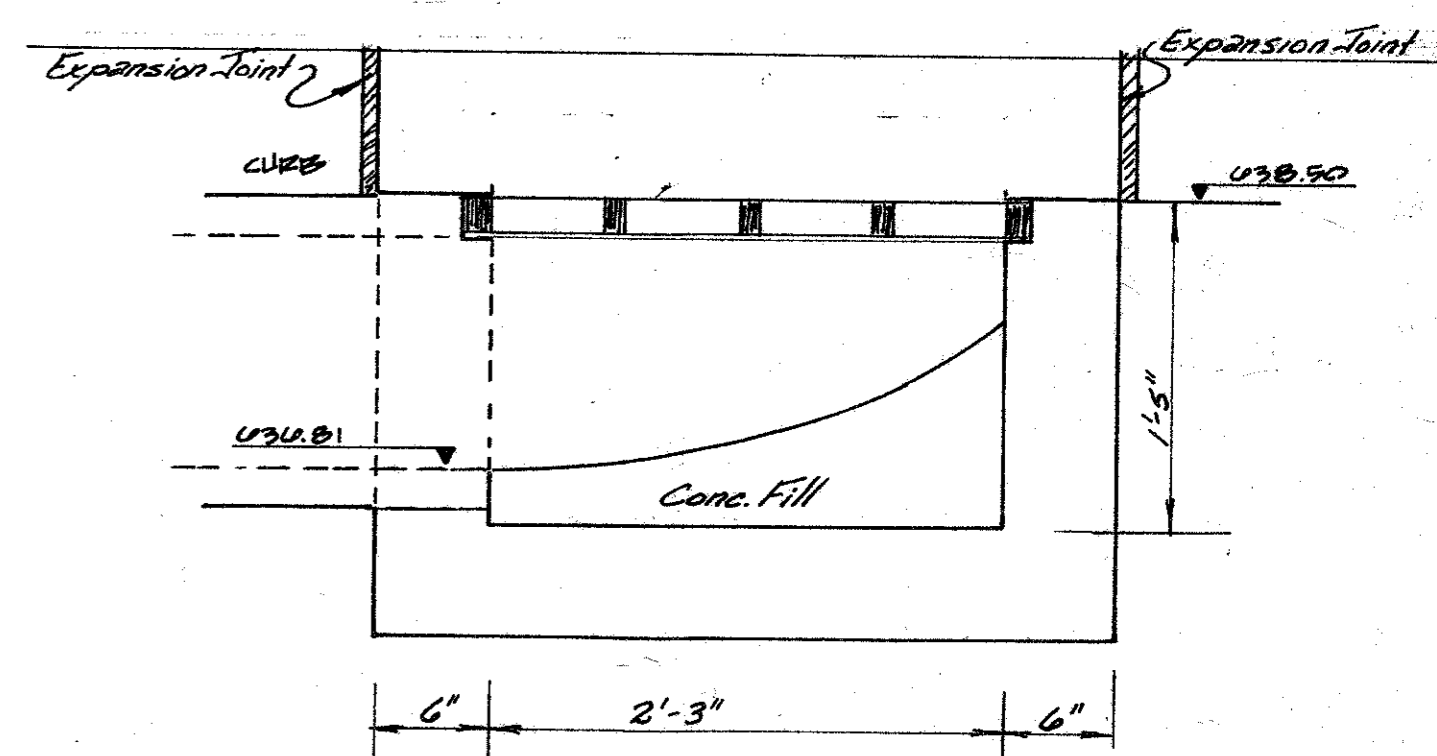

SECTION

REVISER 11-9-83

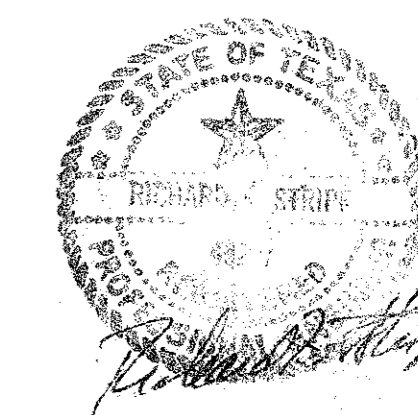

1-18-84 REVISED
12-5-83 CONTRACT DOCUMENTS
Intertech
ENGINEERS INC
13150 COIT ROAD SUITE 125 DALLAS TEXAS 75240
TELEPHONE 214/699-8000 TELEFAX 73-0455

STANDARD DETAILS						
QUORUM 14881						
ADDISON PUBLIC WORKS DEPARTMENT						
CITY OF ADDISON, TEXAS						
DESIGN	DRAWN	DATE	SCALE	NOTES	FILE	NO.
J.E. Inc.	J.P.L.	Oct. 83	As Noted	I.E. Inc.		C-3