




LINE D

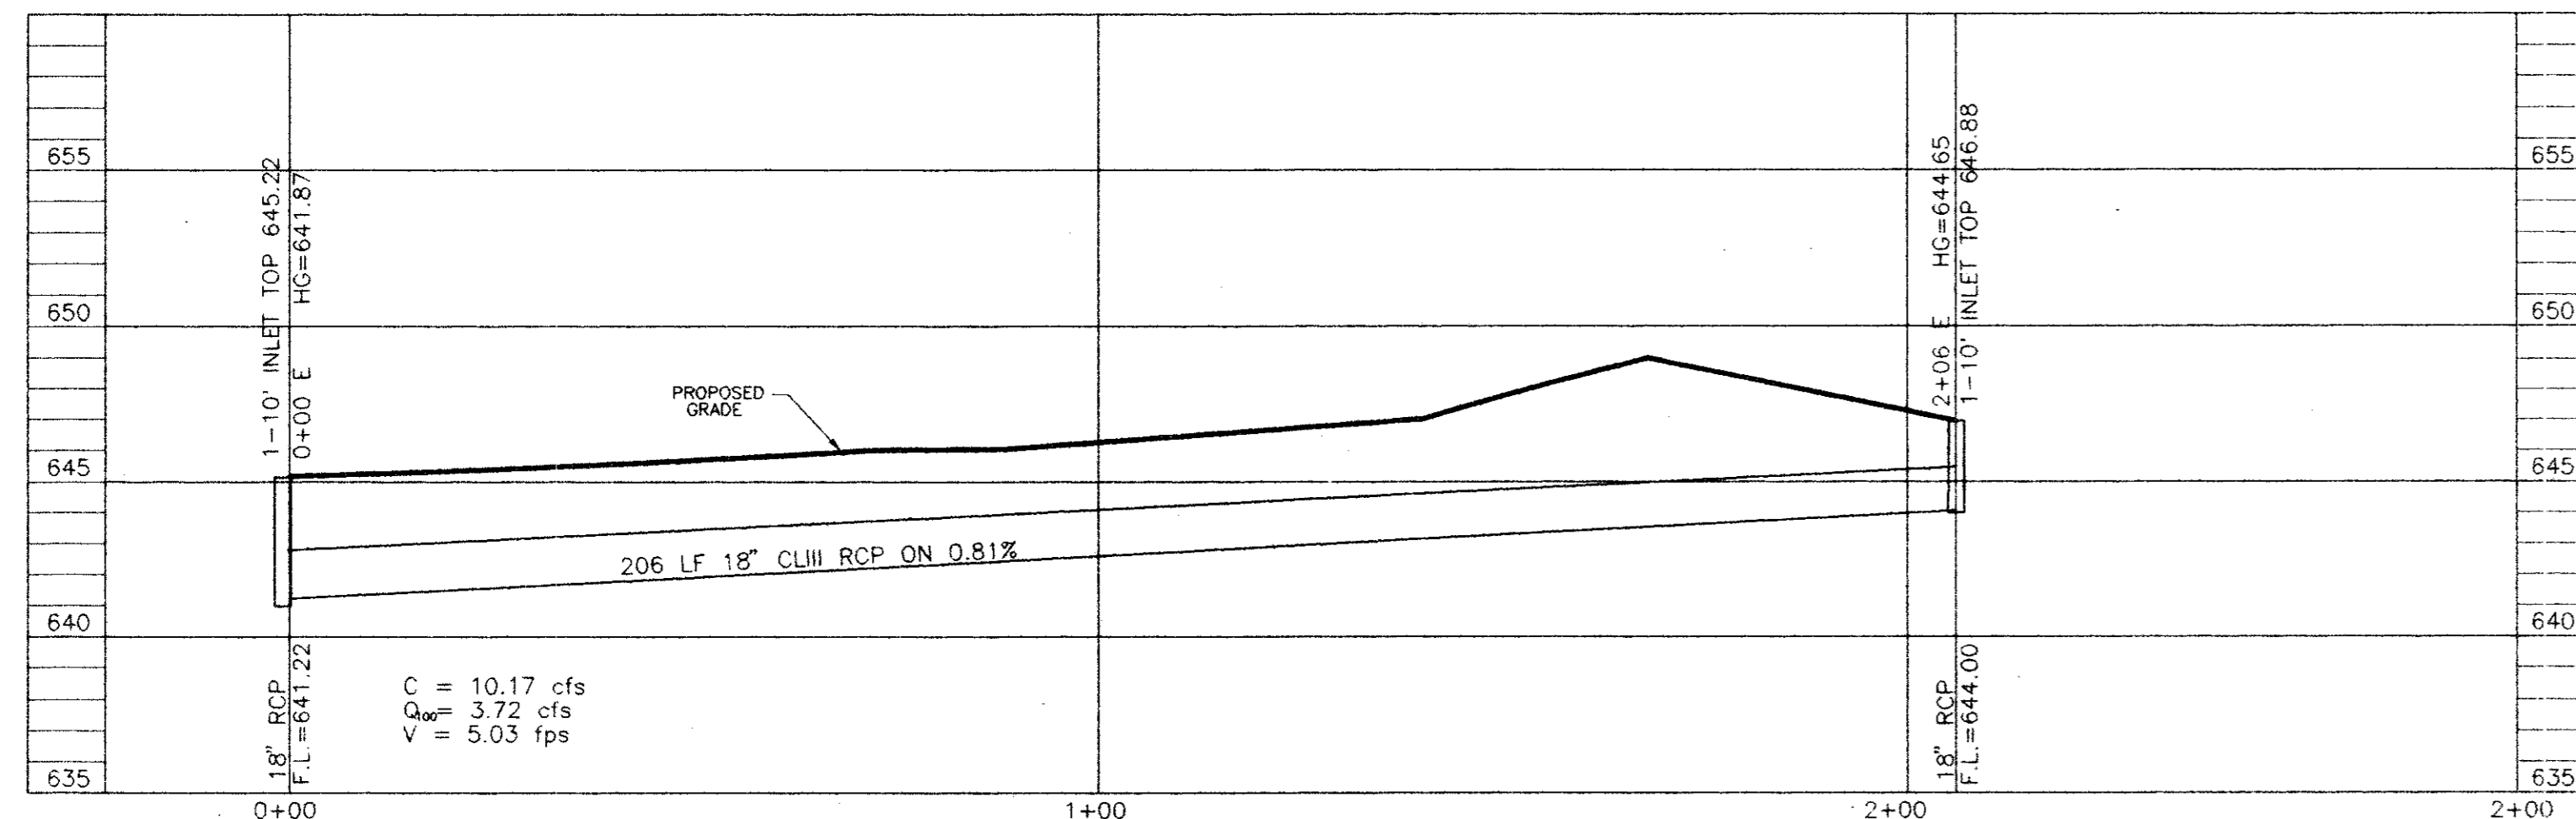


LINE E

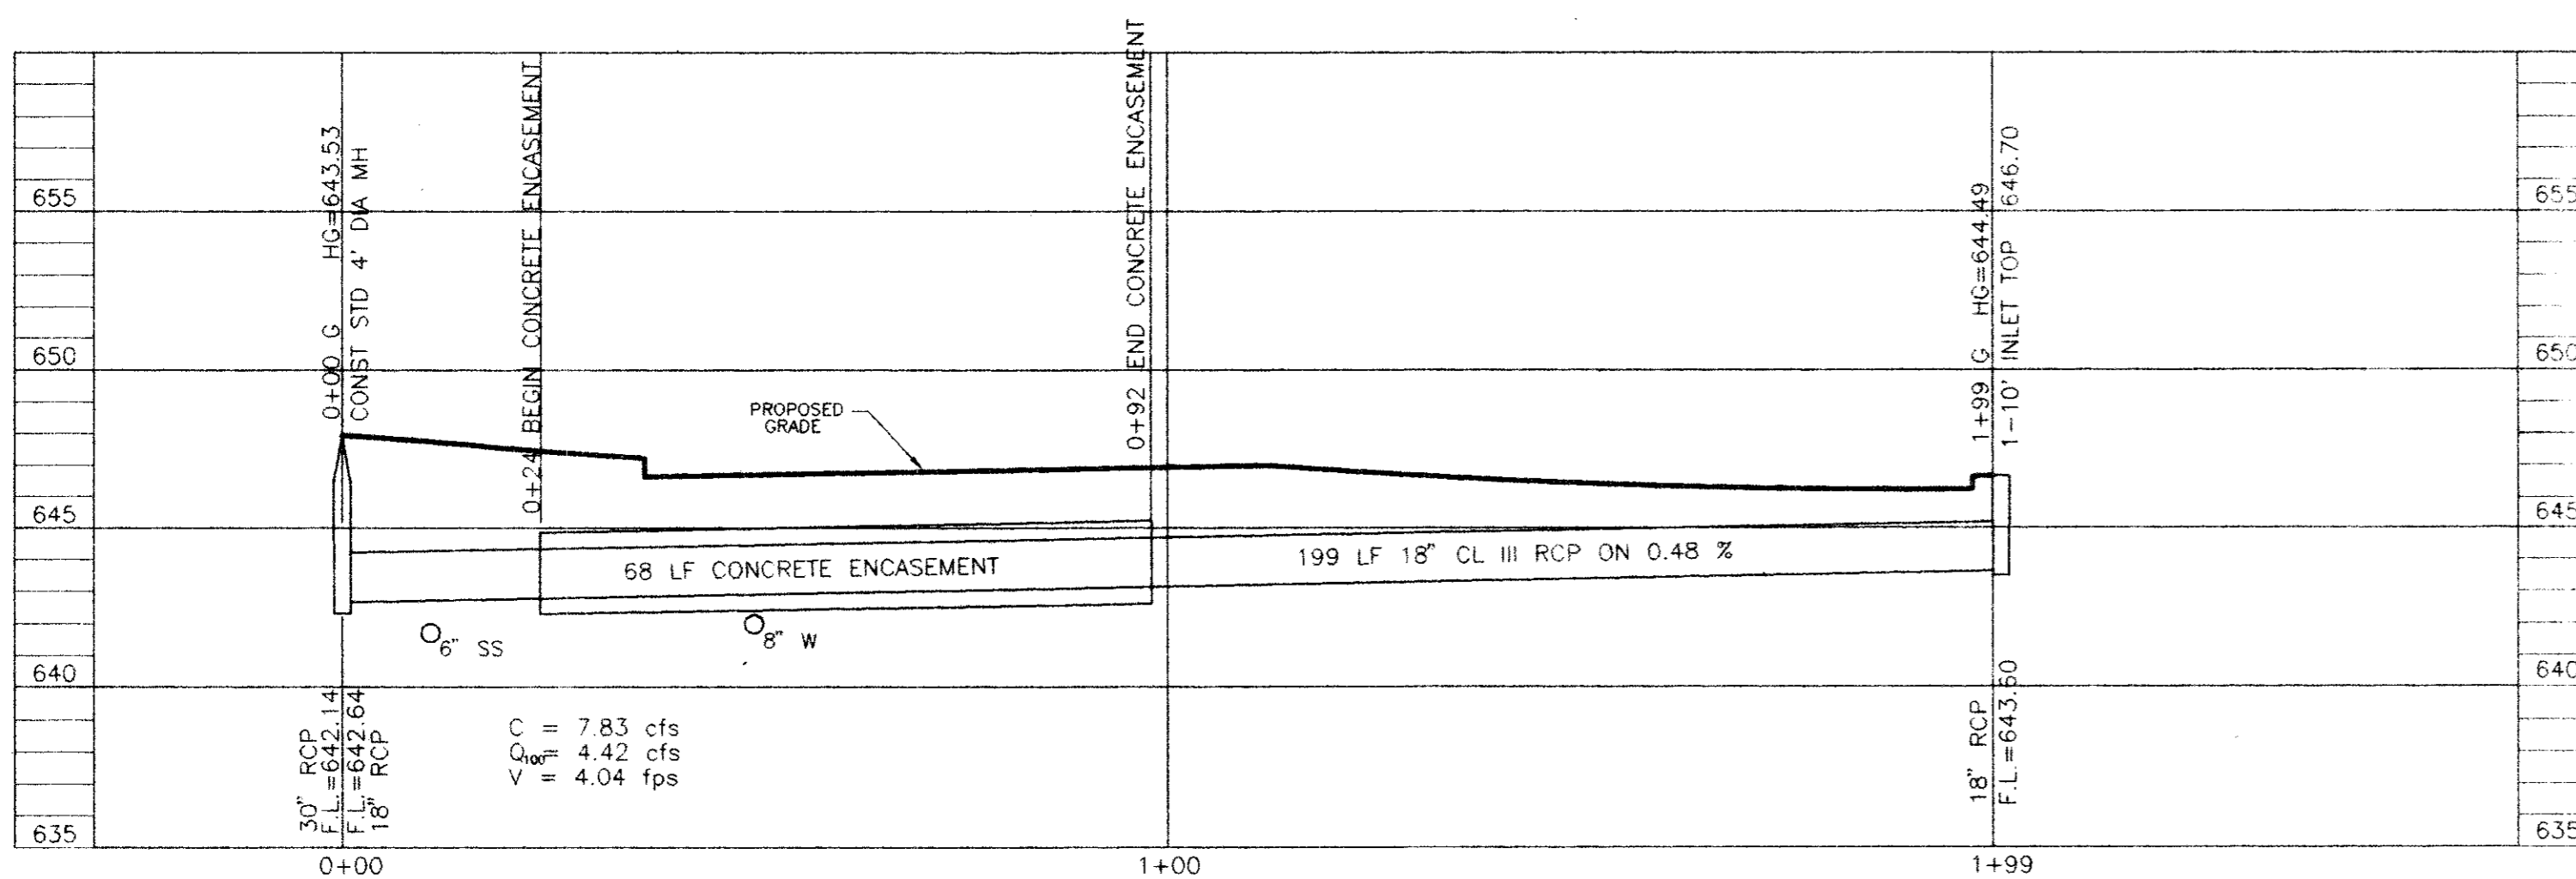


LINE G

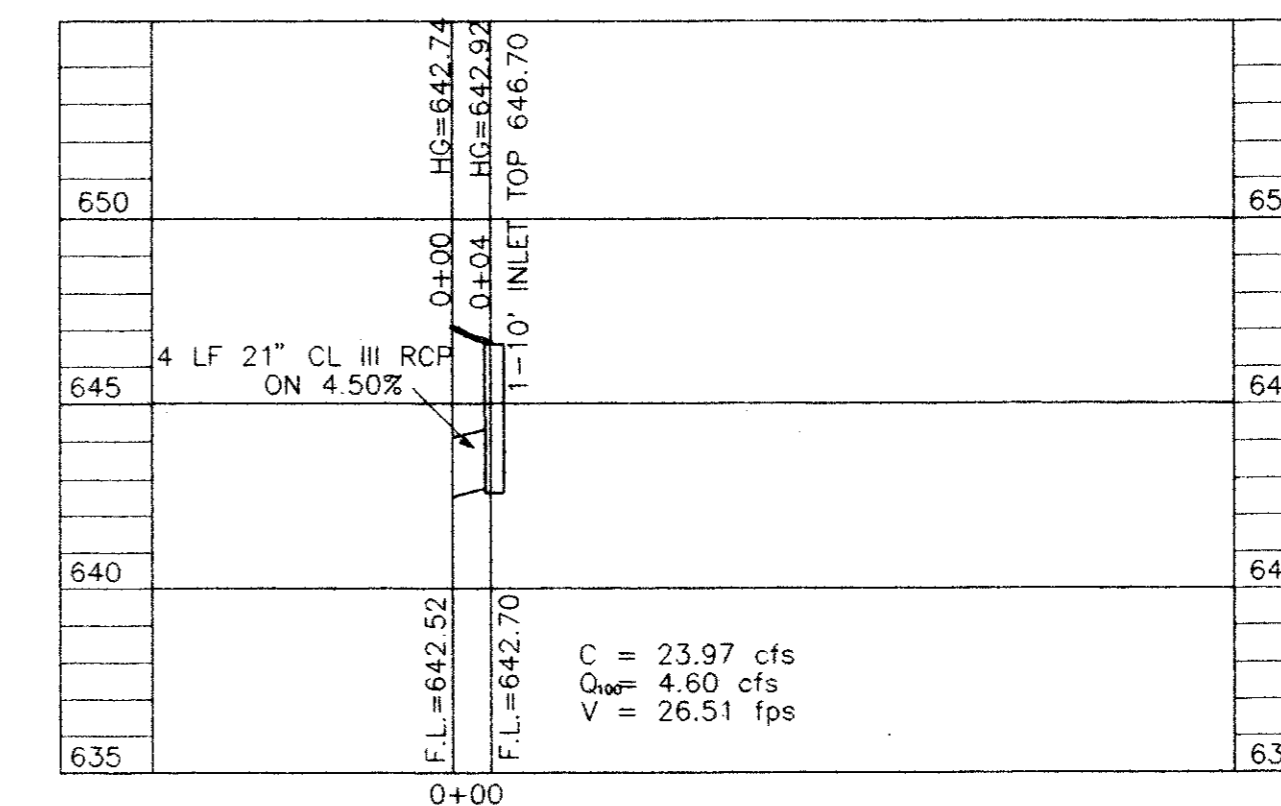

LAT D1

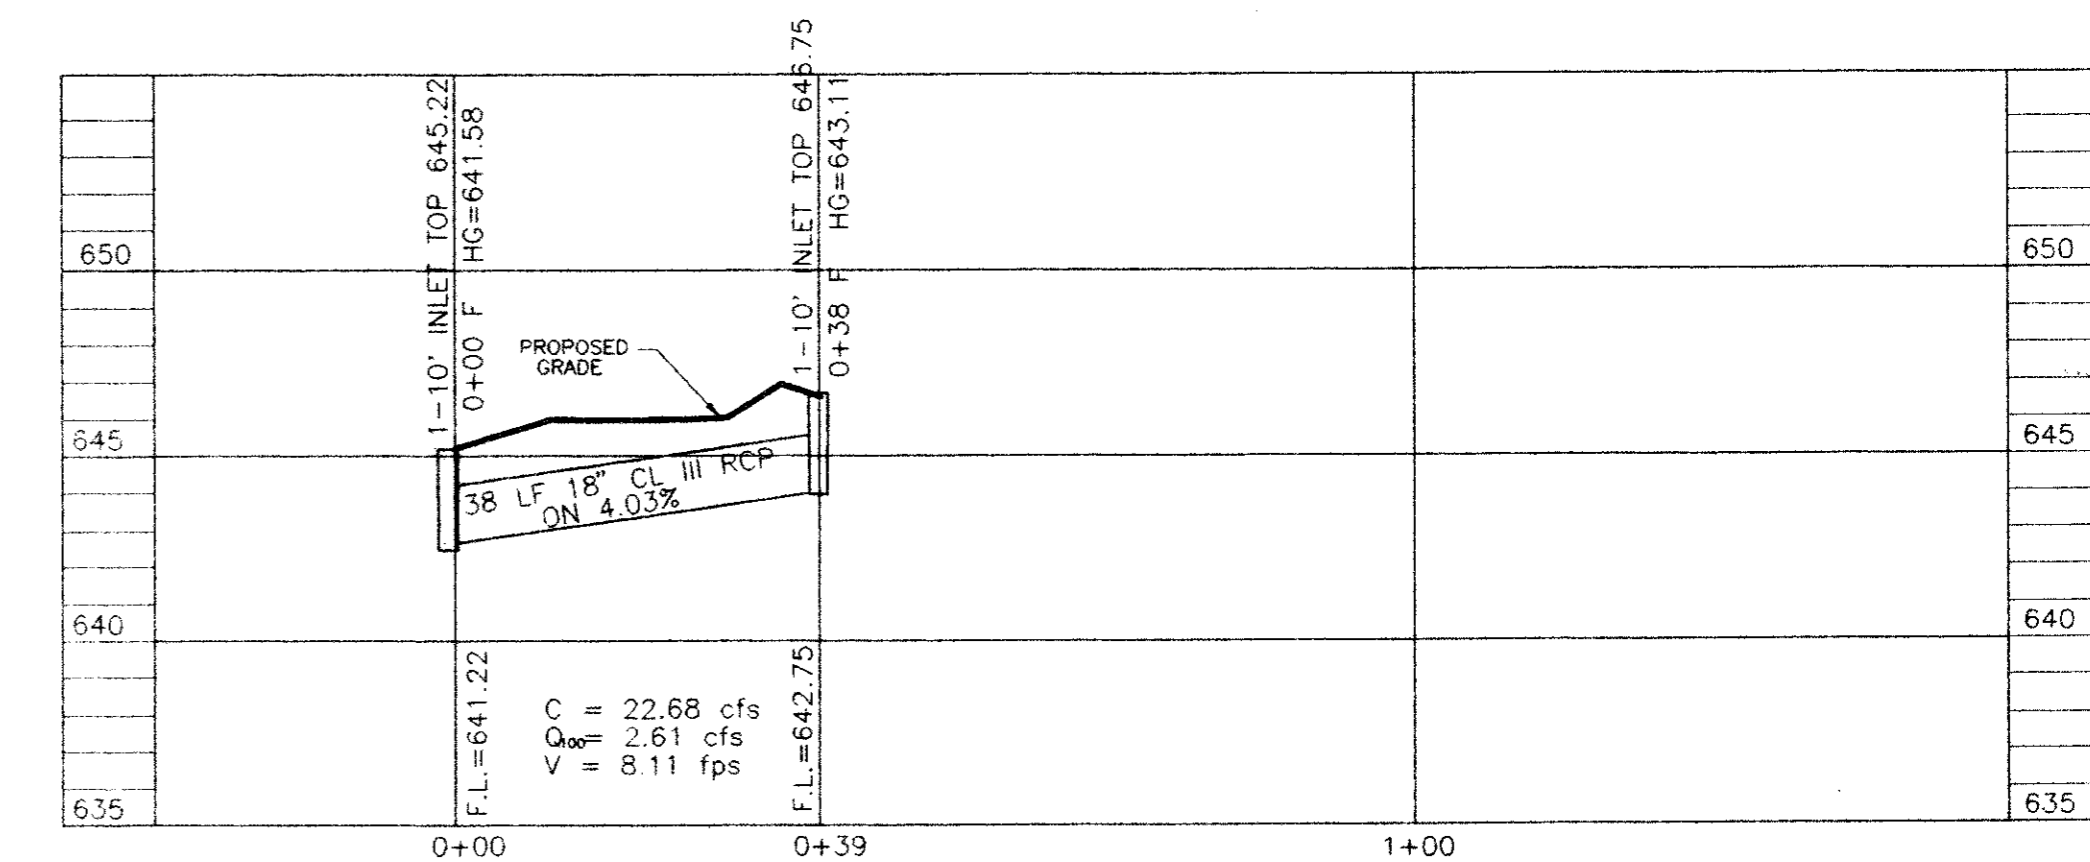

LINE F

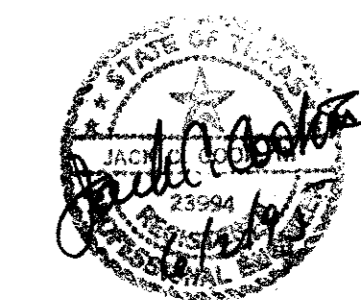

Cook Consultants, Inc.
 CIVIL AND STRUCTURAL ENGINEERING
 LAND SURVEYING AND LAND PLANNING
 12250 Inwood Road • Suite 10 Dallas, Texas 75244
 (214) 387-1890 fax (214) 387-8210

STORM SEWER PROFILES

MARRIOTT RESIDENCE
 ADDISON, TEXAS

REV. NO.	PROJ. NO.	DESCRIPTION	DATE	DATE	PROJECT NO.	DESIGNED	DRAWN	DATE	SCALE	NOTES	FILE	NO.
					93063-06	SC	SC	4/8/95	1"=20'H 1"=5'V			