
## 4 LANE DIVIDED QUORUM DRIVE

(LOOKING NORTH)

(SEE PLAN VIEW FOR NECK-DOWN AREAS)

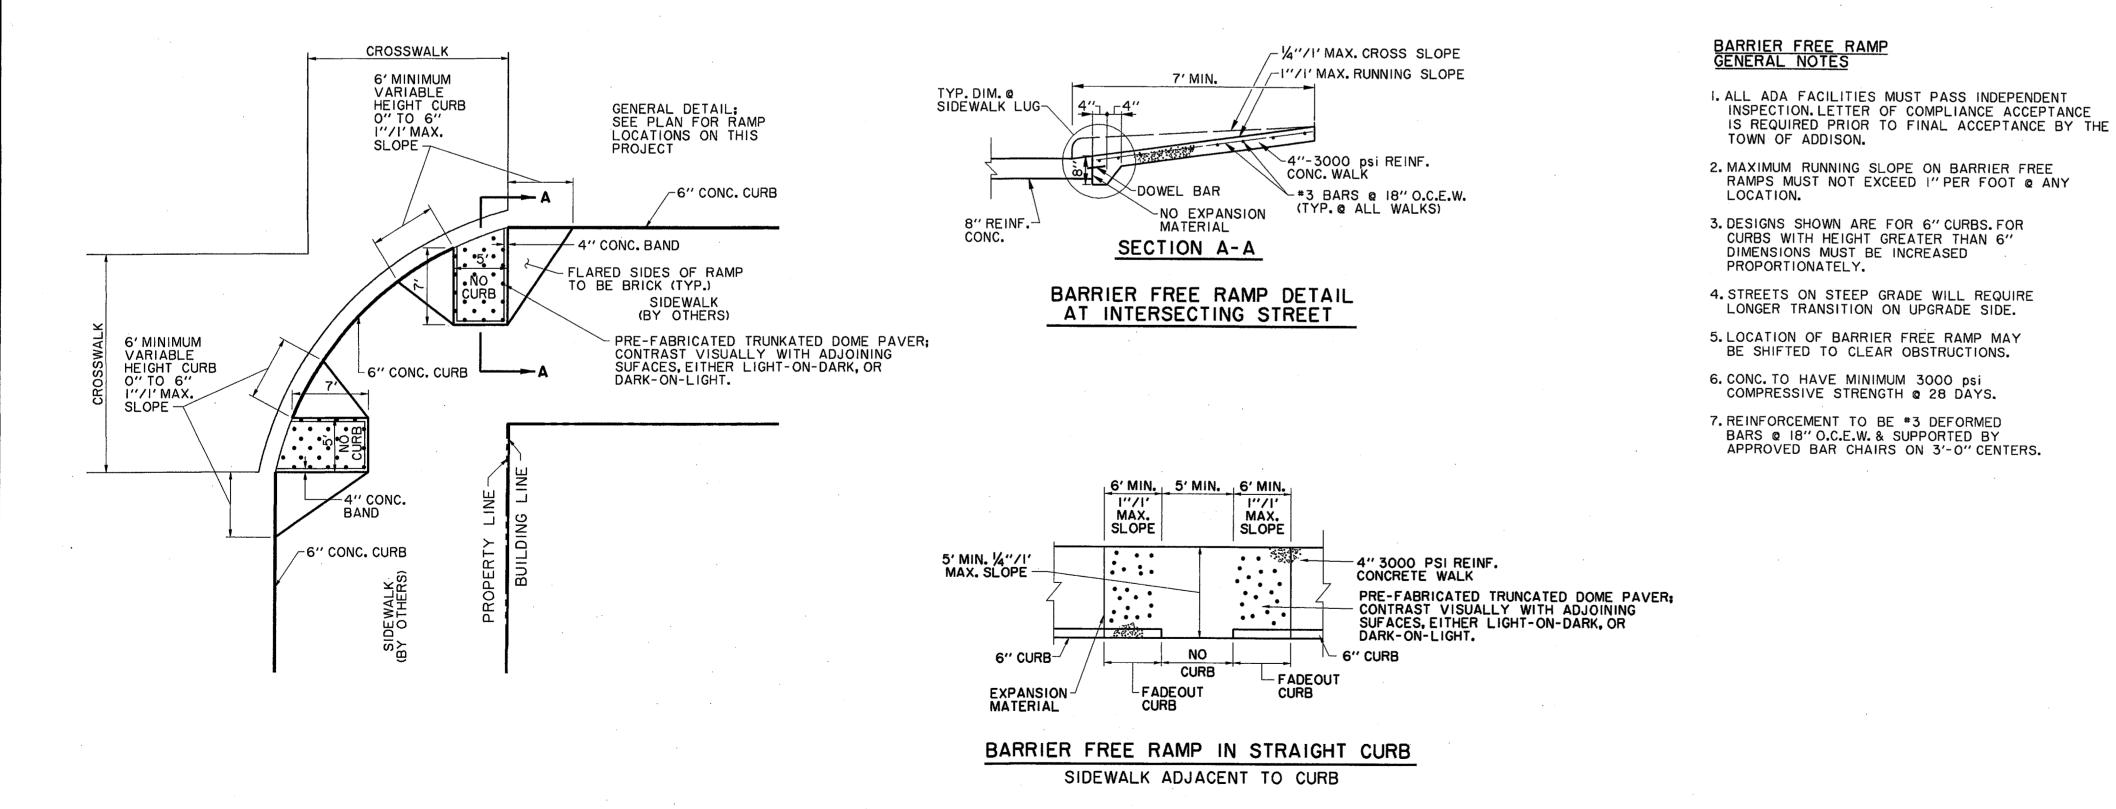

## NOTES:

- I. BACKFILL MATERIAL IS NOT A SEPARATE PAY ITEM. MATERIAL ACQUIRED FROM EXCAVATION MAY BE USED IF APPROVED BY ENGINEER.
- 2. PAY LINE FOR UNCLASSIFIED STREET EXCAVATION IS THE RIGHT-OF-WAY LINE WHEN A BUILDING IS BEING CONSTRUCTED ADJACENT TO THE RIGHT-OF-WAY. EXCAVATION BEYOND THE RIGHT-OF-WAY LINE IS ACOUNTED FOR IN THE BUILDING EXCAVATION. PAY LINE FOR UNCLASSIFIED STREET EXCAVATION CAN BE BEYOND THE RIGHT-OF-WAY LINE WHEN ADJACENT TO UNDEVELOPED TRACTS.
- 3. SAWED DUMMY JOINTS SHALL MATCH EXISTING ON QUORUM DRIVE. SAWED JOINTS SHALL BE SPACED AT 12' INTERVALS ON PROPOSED RESIDENTIAL AND MEWS STREETS.
- 4. PROFILE GRADES SHOWN ON THE PAVING PLAN AND PROFILE SHEETS ARE TOP OF CURB AT BACK OF CURB FOR A NORMAL ROADWAY CROSS-SECTION AS INDICATED ON THE TYPICAL SECTIONS BY "PROFILE T.C.". PROFILE GRADES ON THE MEWS ARE EDGE OF PAVEMENT 12' LEFT AND RIGHT OF CENTERLINE AS INDICATED ON THE TYPICAL SECTION AS "PROFILE E.P.".
- 5. THE 2% MAXIMUM CROSS-SLOPE IN SIDEWALKS IS REQUIRED IN ALL AREAS PER T.A.S. REQUIREMENTS. CONFIRMATION OF ADA/TAS COMPLIANCE IS REQUIRED FOR ENTIRE PROJECT, OBTAINED FROM T.D.L.R. BY CONTRACTOR PRIOR TO ACCEPTANCE OF PROJECT.
- 6. SIDEWALKS MAY CONTINUE INTO FRONT YARD UNDER SEPARATE CONTRACT, SEE STREETSCAPE PLANS FOR PAY LIMITS.


## JOINT LEGEND:

- SAWED LONGITUDINAL DUMMY JOINT
- CONSTRUCTION JOINT (FULL WIDTH PVM'T. IS ALLOWED WHERE APPROVED BY THE TOWN OF ADDISON). FULL WIDTH PAVEMENT REQUIRES A SAWED LONGITUDINAL JOINT AT THE CENTERLINE OF THE PAVEMENT.
- EXPANSION JOINT
- ISOLATION JOINT
- LONGITUDINAL BUTT JOINT

"CUT ON 8' INLET ON NORTH CURB LINE OF GOODMAN AVE. ±75' EAST OF PASCHAL PLACE. ELEV. 629.98 "L" CUT AT & OF 8' INLET AT THE SOUTHWEST CORNER OF MORRIS AVE. AND WITT PLACE. ELEV. 627.29

"" CUT AT WEST CORNER OF ADDISON THEATRE CENTRE PARKING LOT, SECOND ENTRANCE NORTH OF ADDISON RD. ELEV. 637.66

**BENCHMARKS:** 

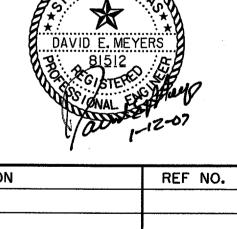

PAVING TYPICAL SECTIONS

QUORUM DRIVE

TOWN OF ADDISON, TEXAS 3131 Mckinney Ave., Suite 600, Dallas, TX 75204 Phone (214) 871-3311/Fax (214) 871-0757 DESIGN CHECKED APPR. | SCALE | DATE PROJECT NO. HZI HZI 01/12/07

h: \proi\01340801\dan\TYPSECI-10UORUM.DGN

2 2 2 2 2 g = = = = 0, #± NROJNO1340801NDGNNDETBDQ ) ref logical\*, \*no ref name\*, \*no ref 