




PLAN OF INLET

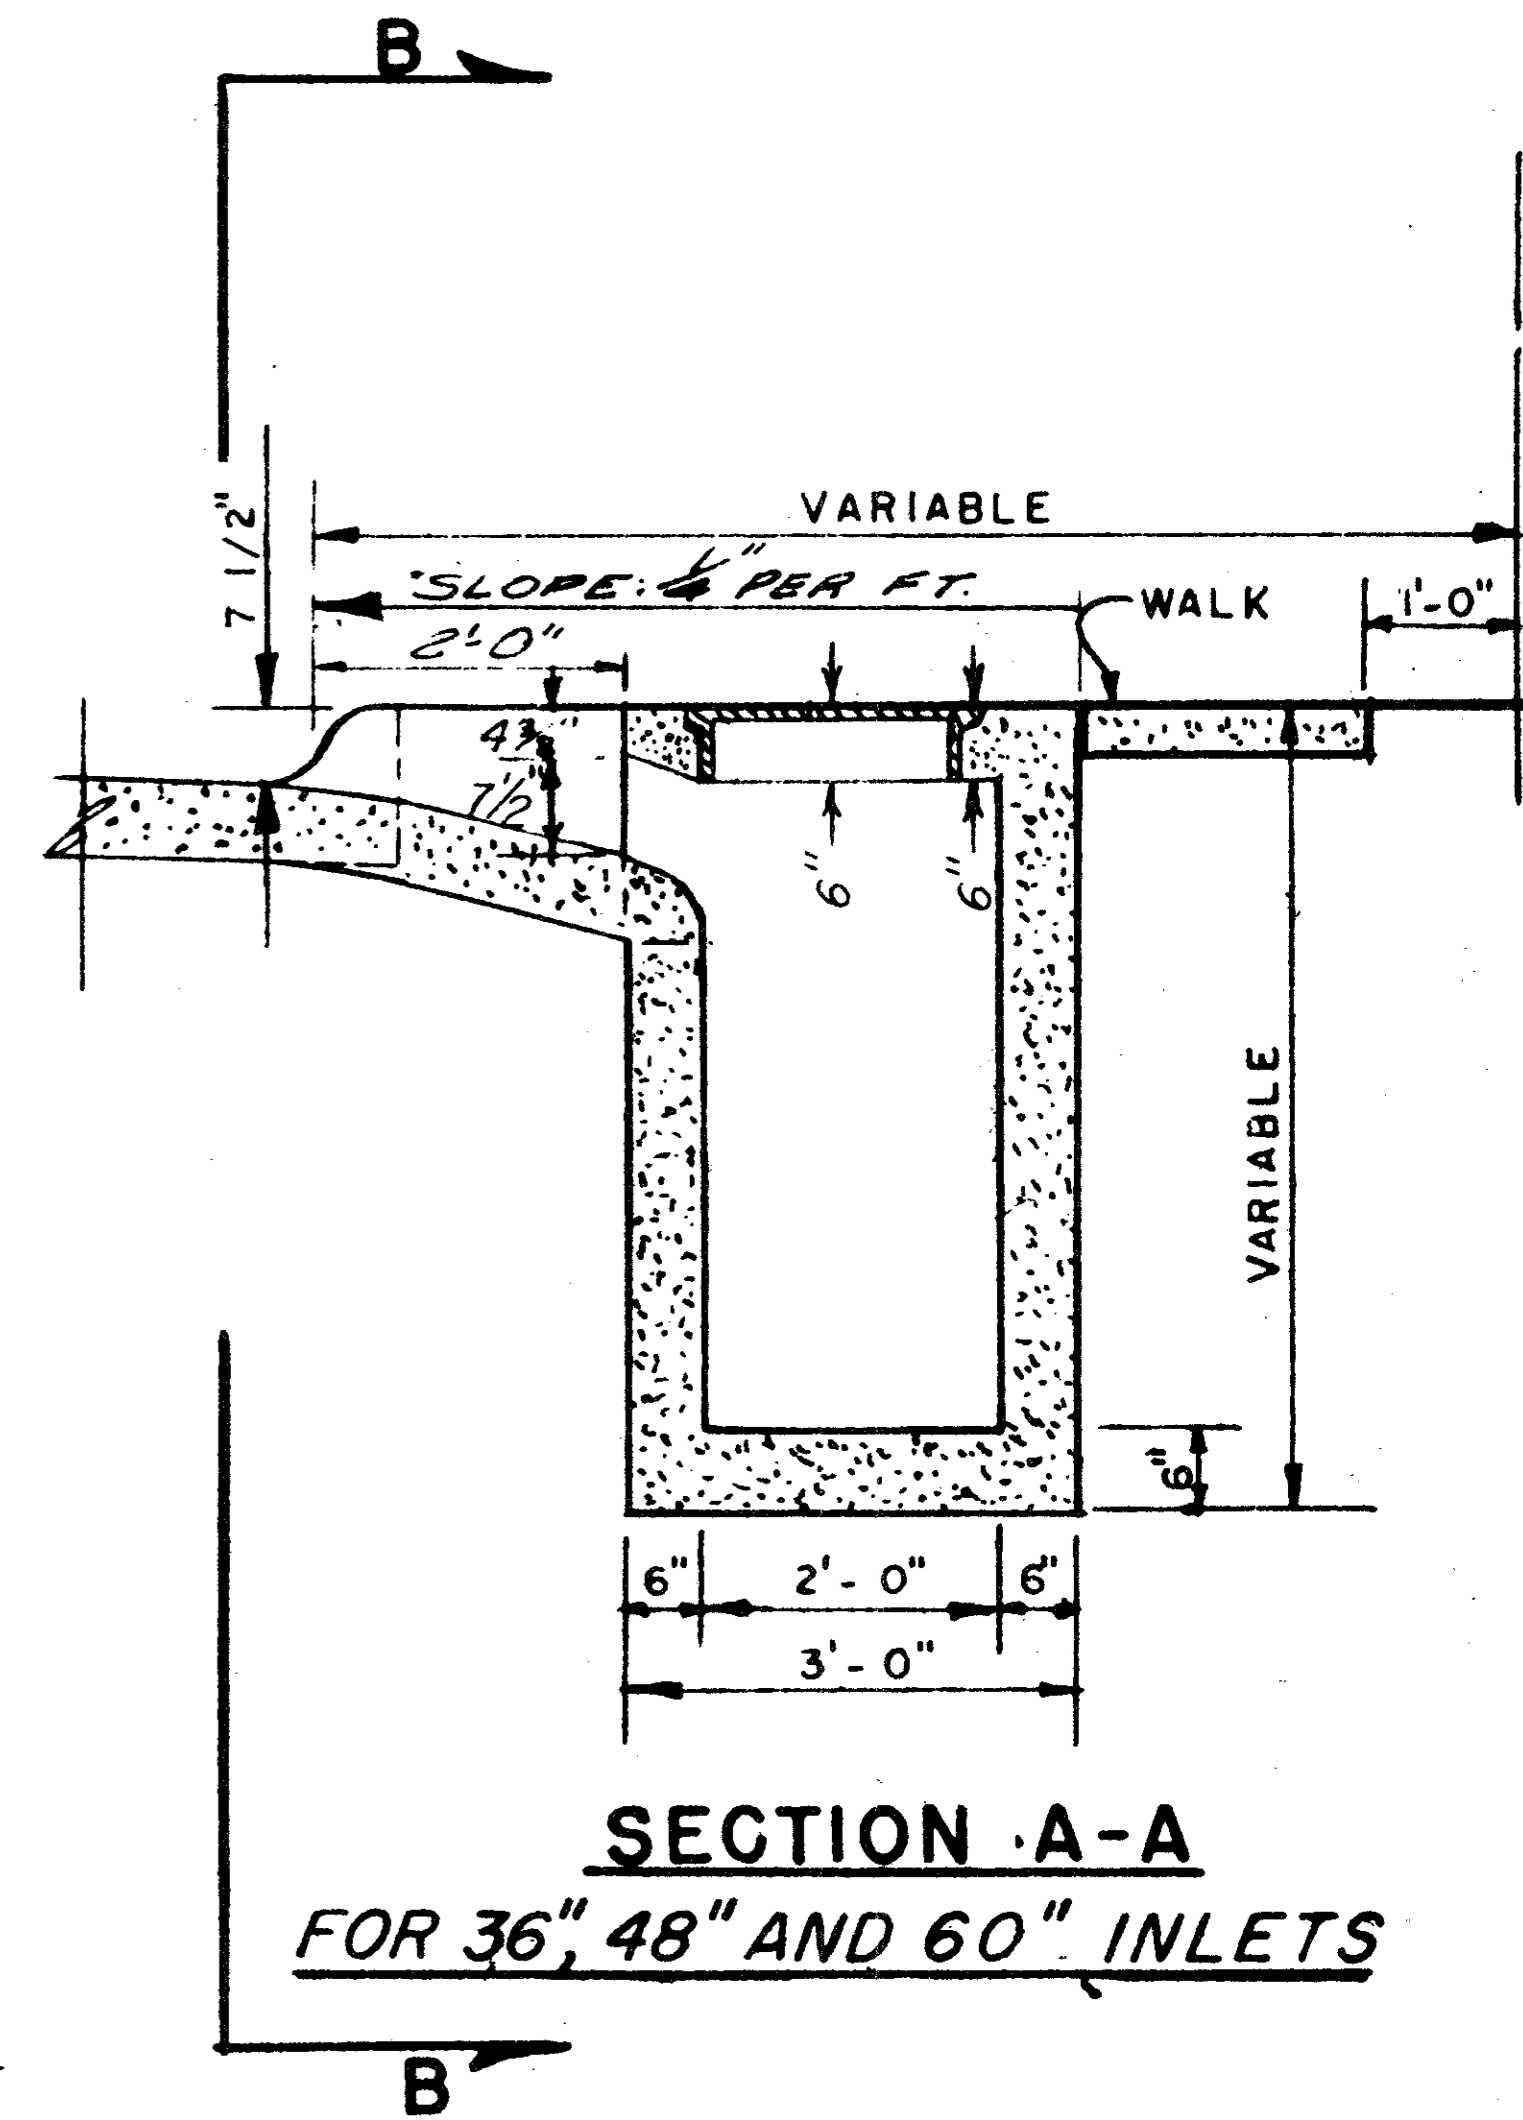

**SECTION A-A
FOR 36", 48" AND 60" INLETS**

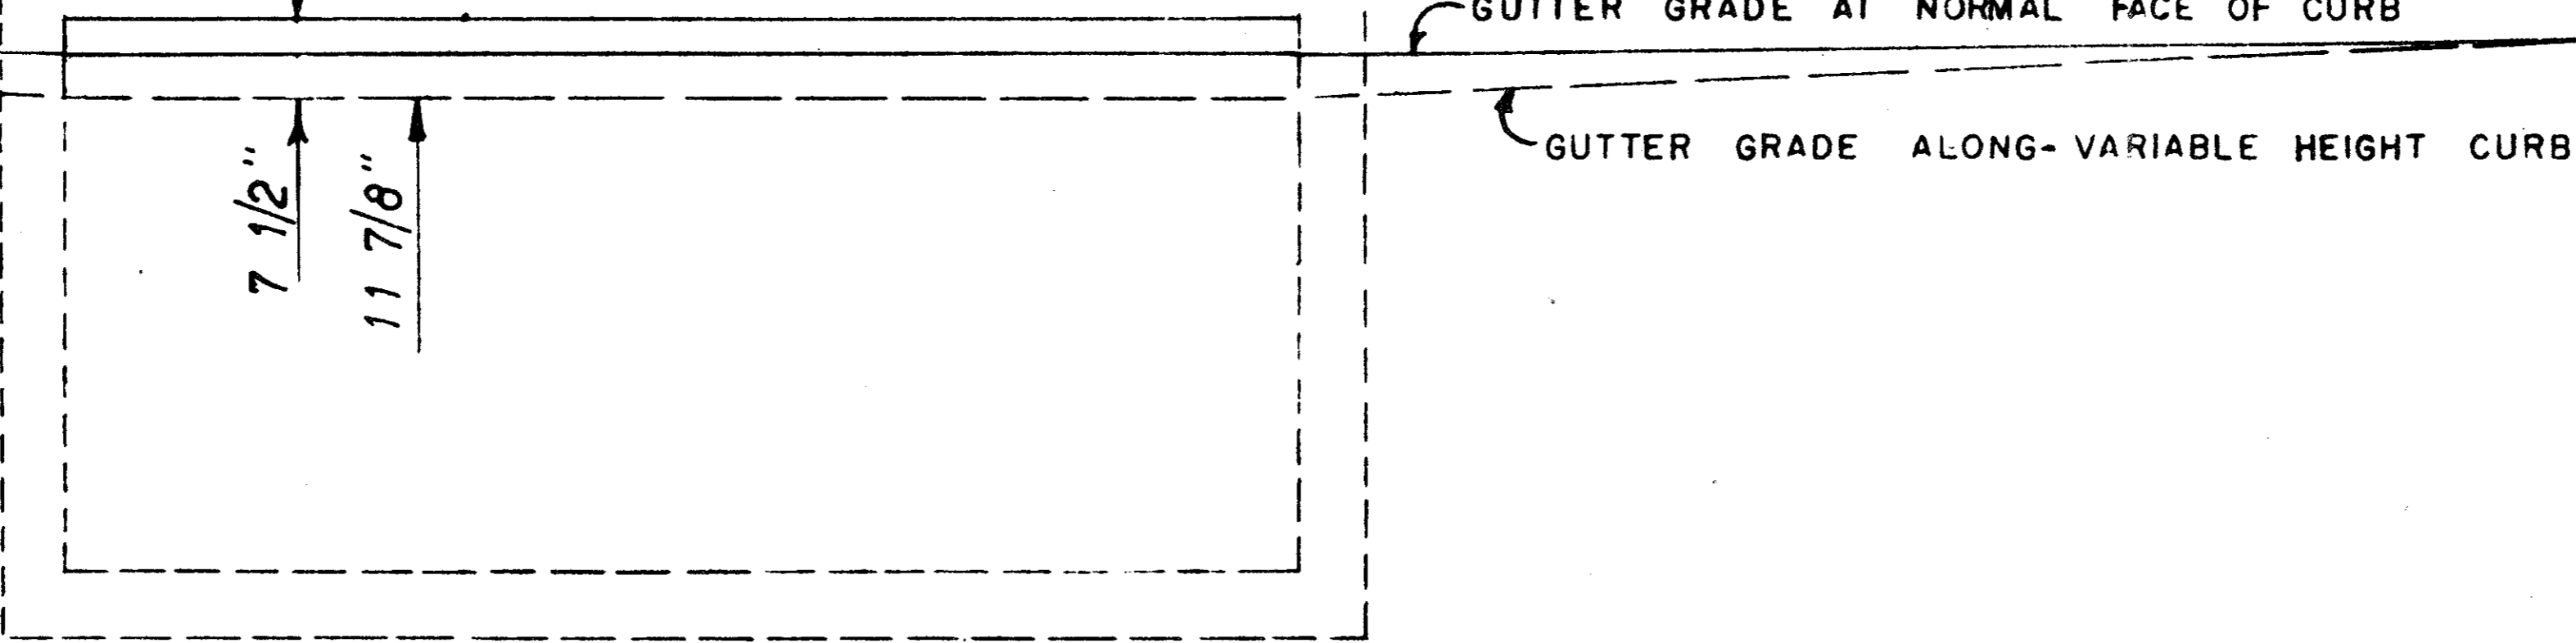

SECTION B-B

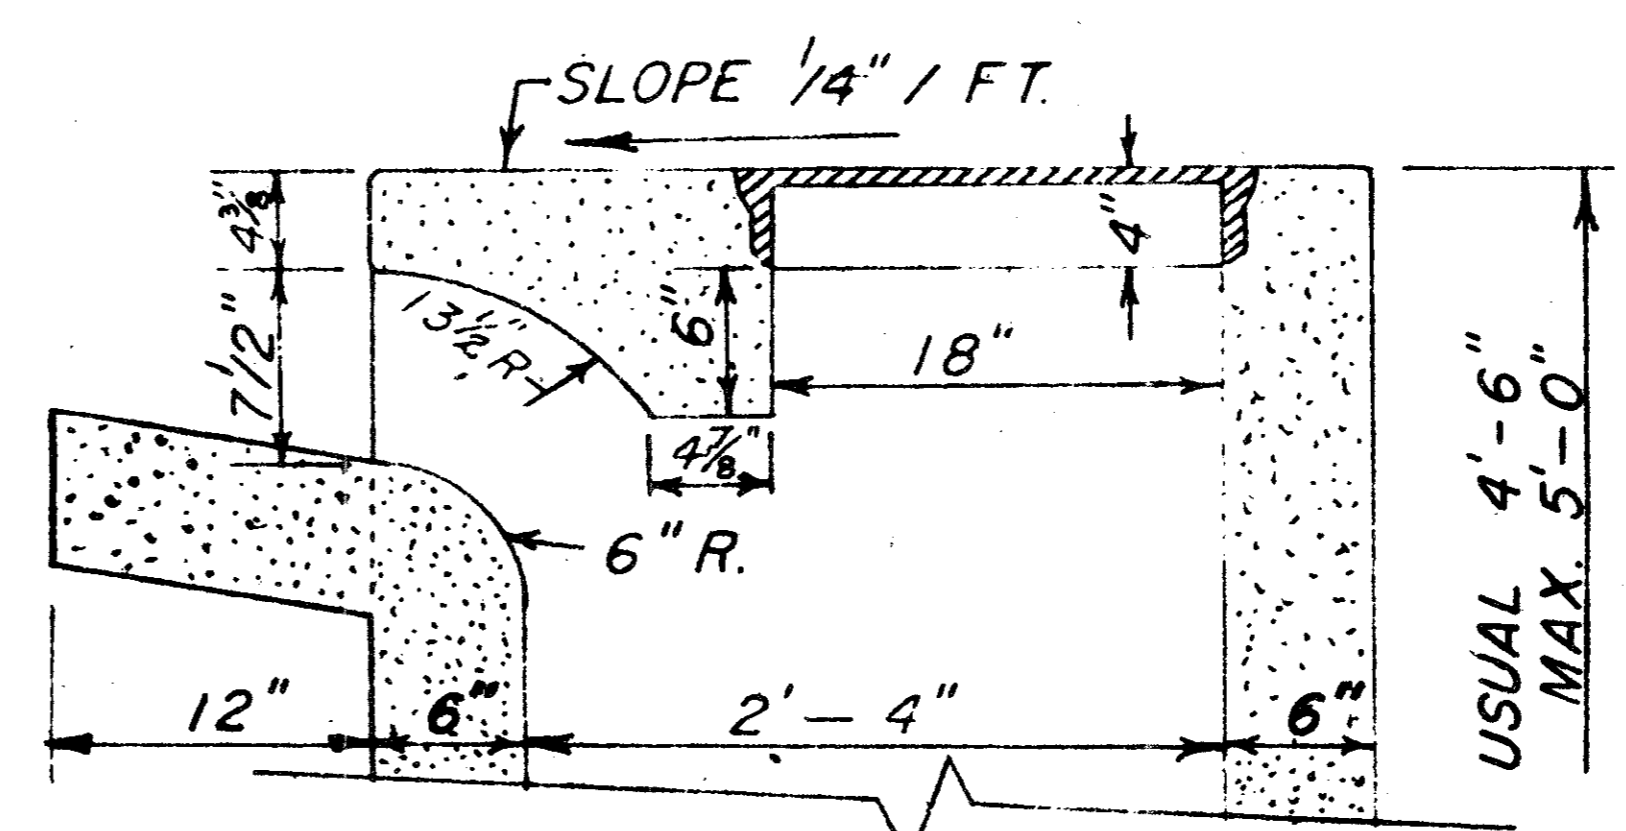

**SECTION A-A
FOR 6, 8 AND 10 FT. INLETS**

REVISED TO CONFORM TO
CONSTRUCTION RECORDS:
BY _____
DATE _____

NOTE.
SEE FILE 424Q-7 FOR REINFORCING
AND BEAM DESIGN

DETAILS OF STANDARD RECESSED STORM SEWER INLETS AND CURBS			
DEPARTMENT OF PUBLIC WORKS CITY OF ADDISON, TEXAS			
9-7-79	SCALE	FILE	SHEET NO.
	3/8" = 1'-0"	424	16 of 19

REV. 1-31-62