




**PLAN OF INLET**

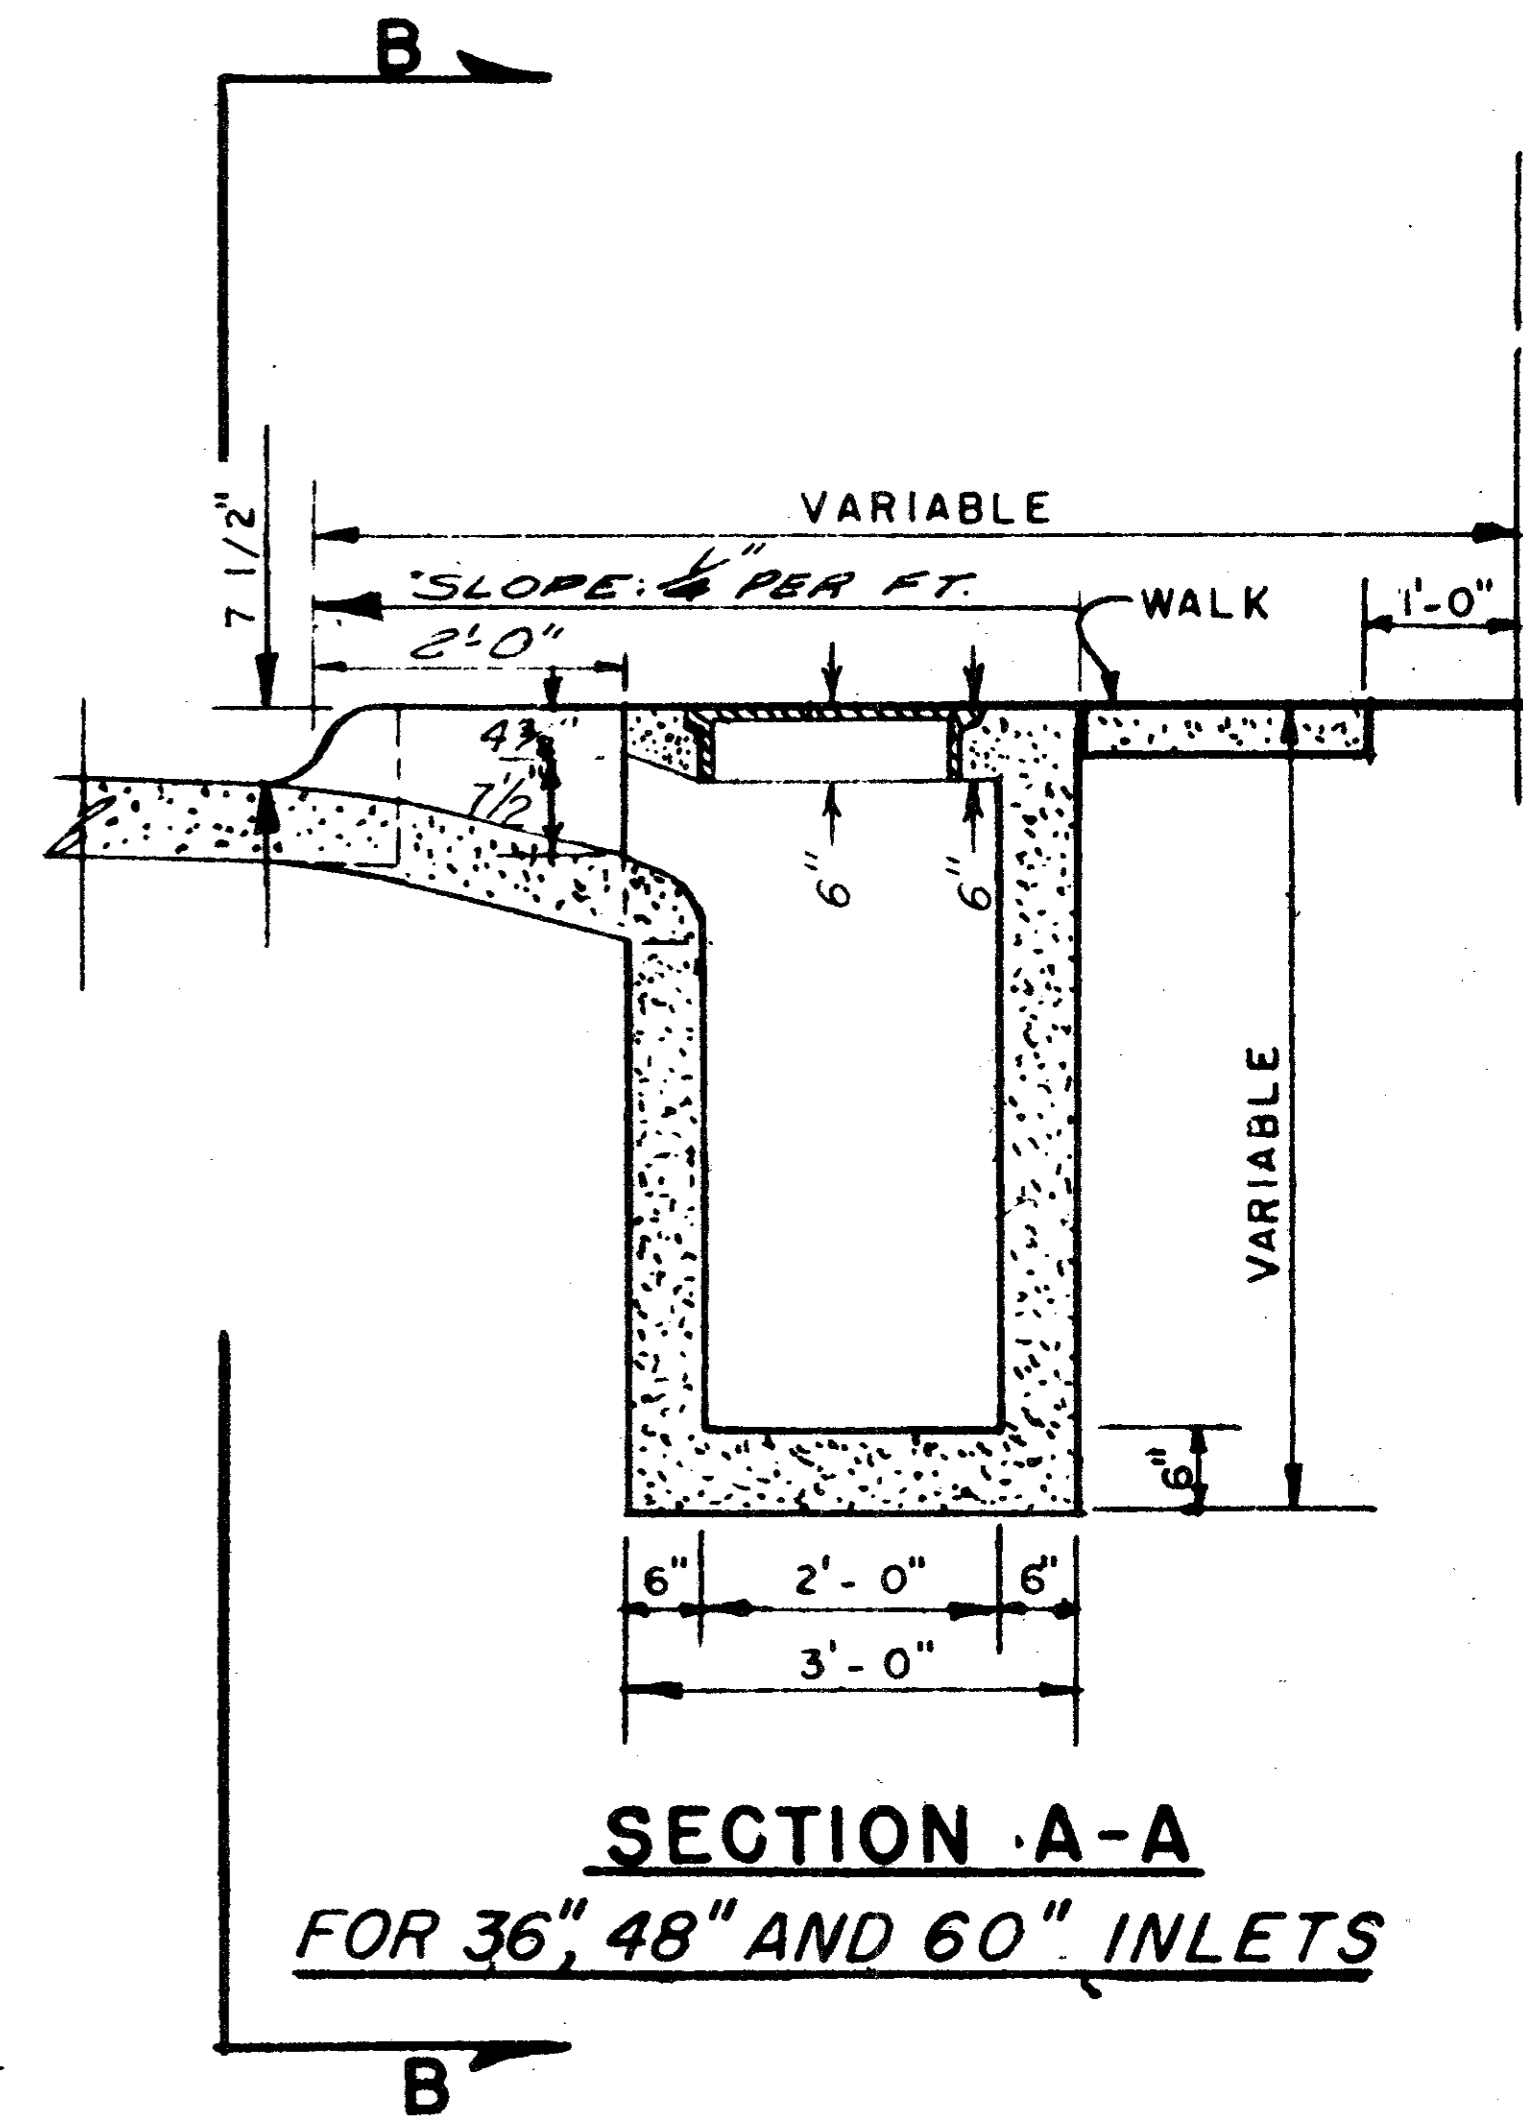

**SECTION A-A  
FOR 36", 48" AND 60" INLETS**

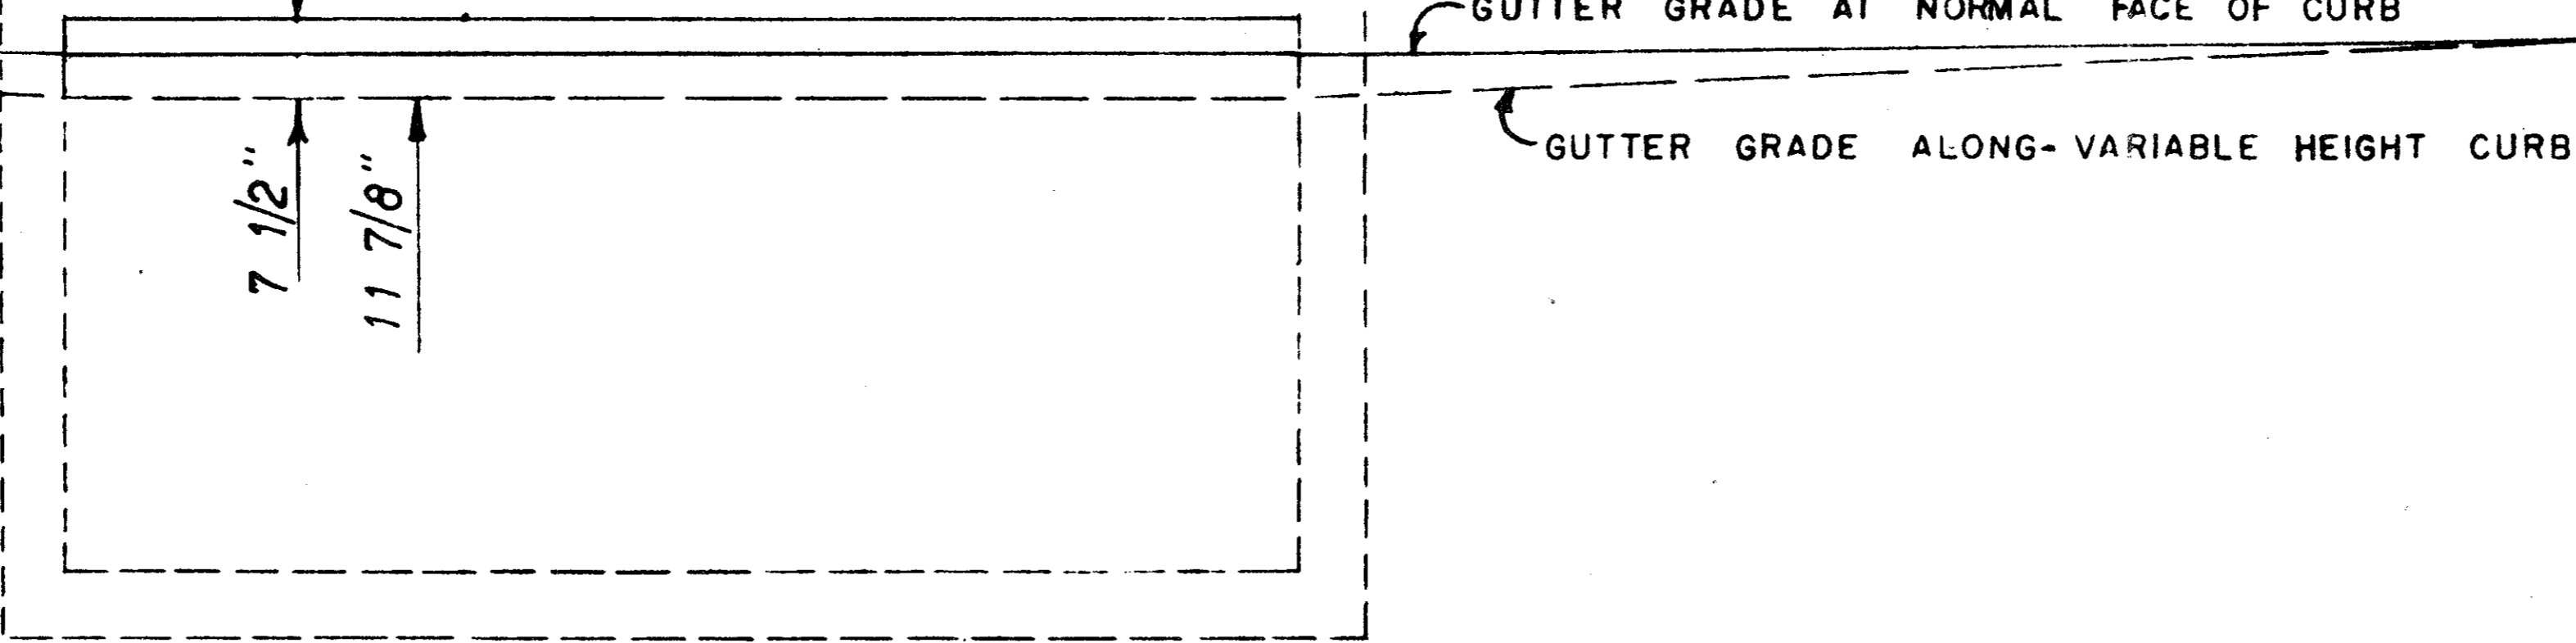

**SECTION B-B**

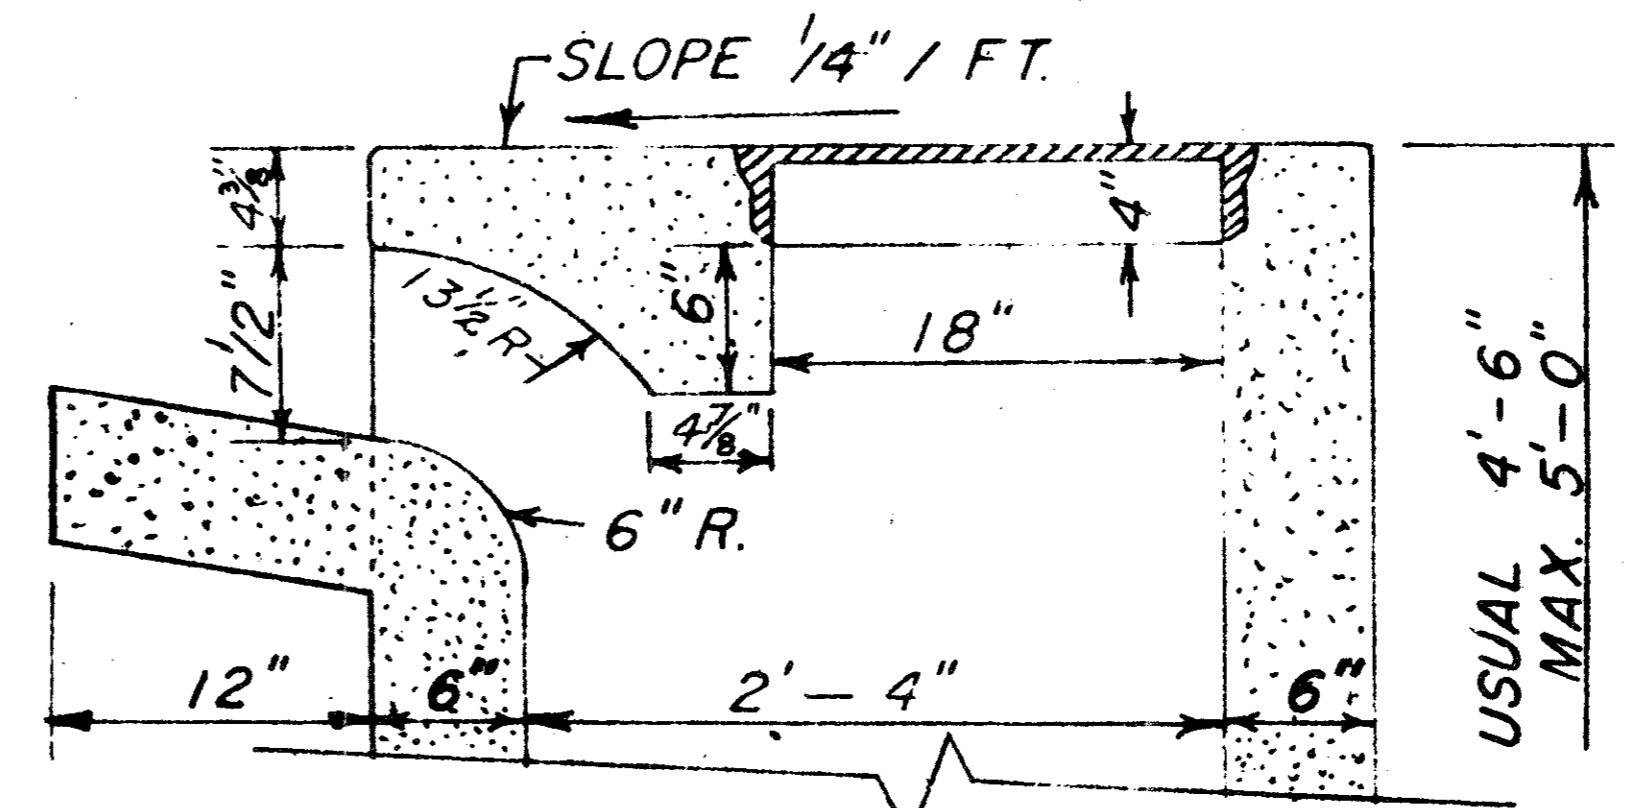

**SECTION A-A  
FOR 6, 8 AND 10 FT. INLETS**

REVISED TO CONFORM TO  
CONSTRUCTION RECORDS:  
BY \_\_\_\_\_  
DATE \_\_\_\_\_

**NOTE.**  
SEE FILE 424Q-7 FOR REINFORCING  
AND BEAM DESIGN

<b>DETAILS OF STANDARD RECESSED STORM SEWER INLETS AND CURBS</b>			
<b>DEPARTMENT OF PUBLIC WORKS CITY OF ADDISON, TEXAS</b>			
9-7-79	SCALE	FILE	SHEET NO.
	3/8" = 1'-0"	<b>424</b>	16 of 19

REV. 1-31-62