



SECTION B-B

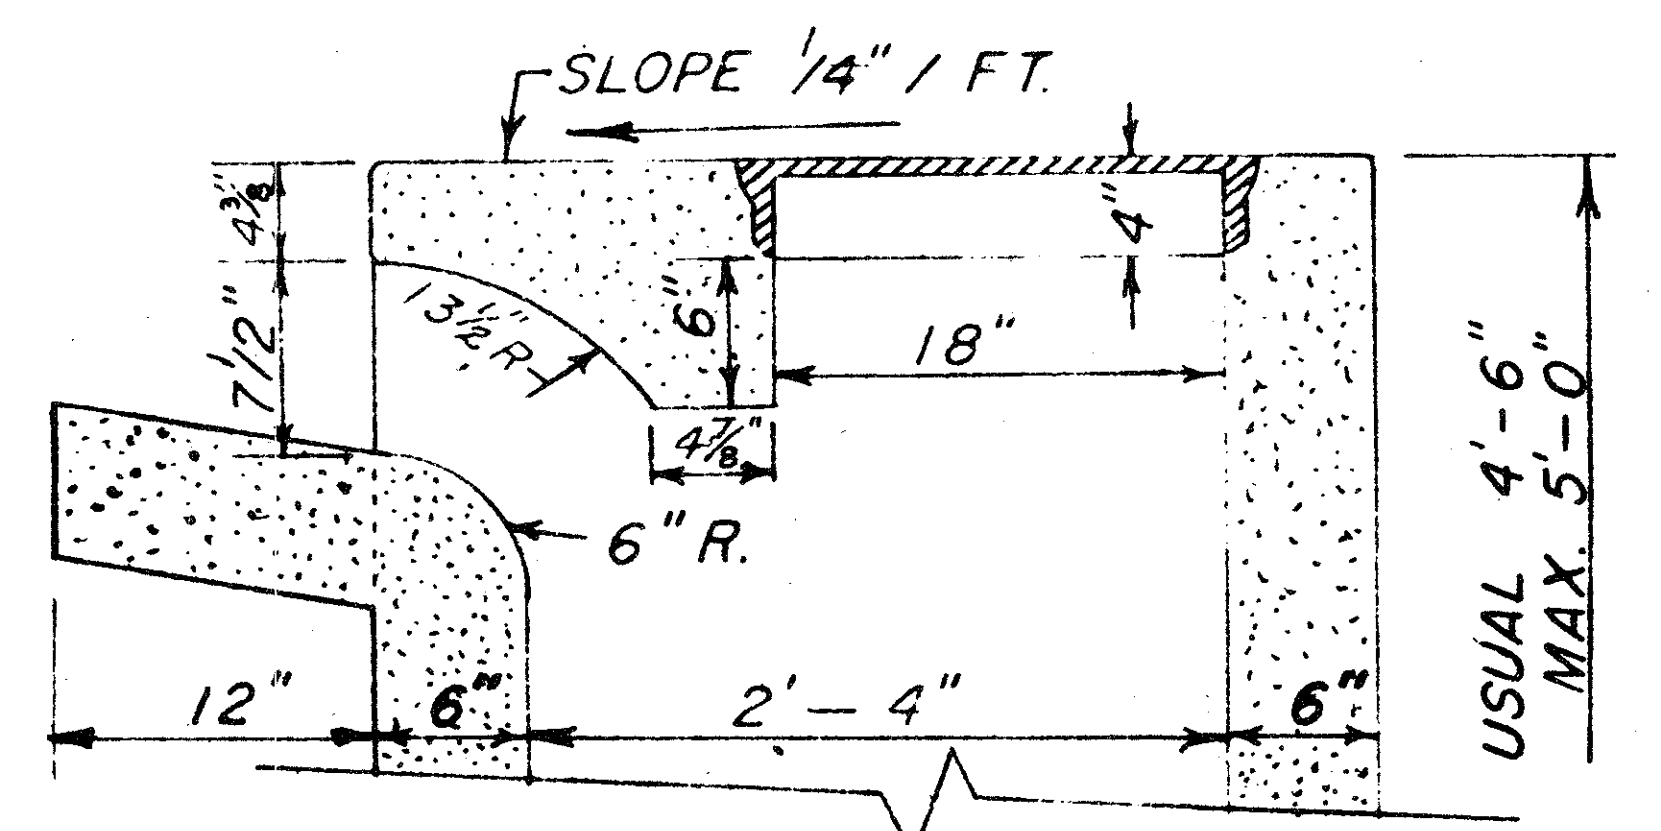

SECTION A-A FOR 6, 8 AND 10 FT. INLETS

NOTE.
SEE FILE 424Q-7 FOR REINFORCING AND BEAM DESIGN

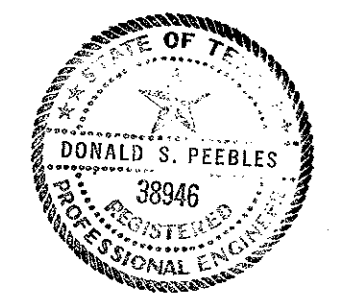

DETAILS OF
STANDARD RECESSED STORM
SEWER INLETS AND CURBS
DEPARTMENT OF PUBLIC WORKS
CITY OF ADDISON, TEXAS

SCALE	FILE	SHEET NO.
3/8" = 1'-0"	424	16 of 19