



PRELIMINARY
ISSUE DATE 29 JAN. 1990
REVISIONS


PROJECT NO. 88019
DRAWN BY SG
CHECKED BY
SCALE
SHEET NO.

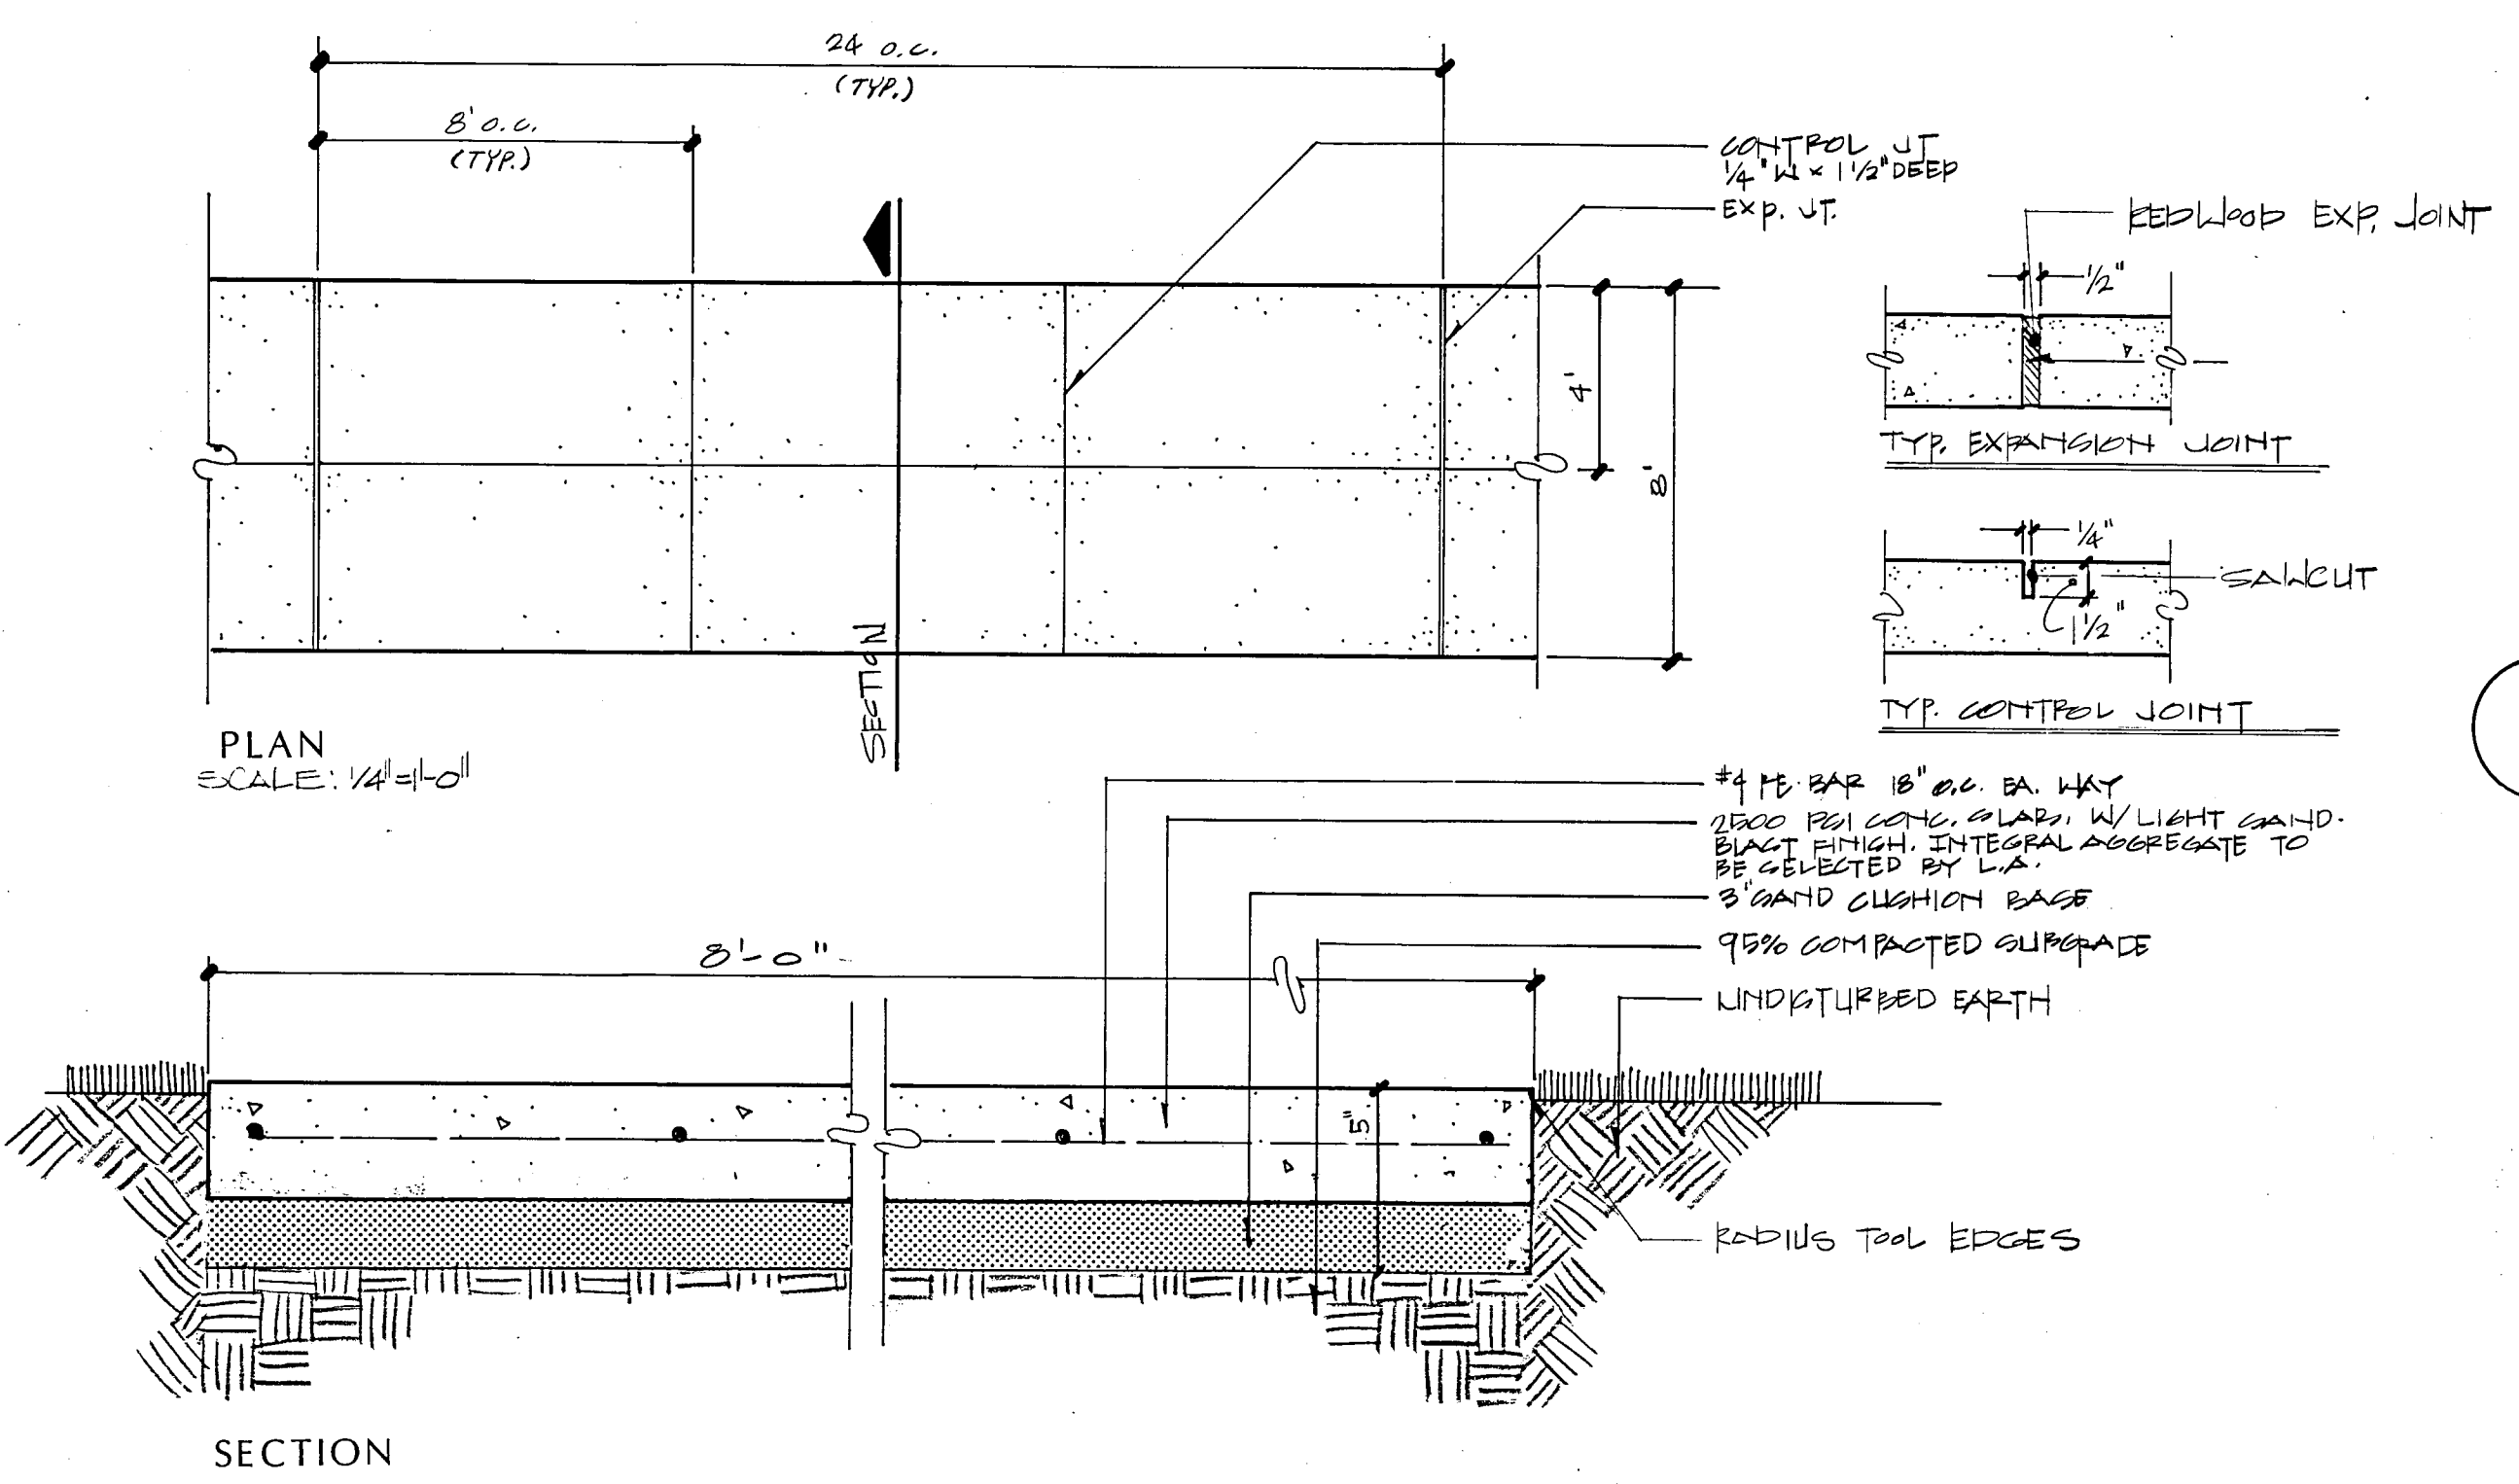


A TYPICAL CONCRETE PAVING
SCALE: 1 1/2"=1'-0"

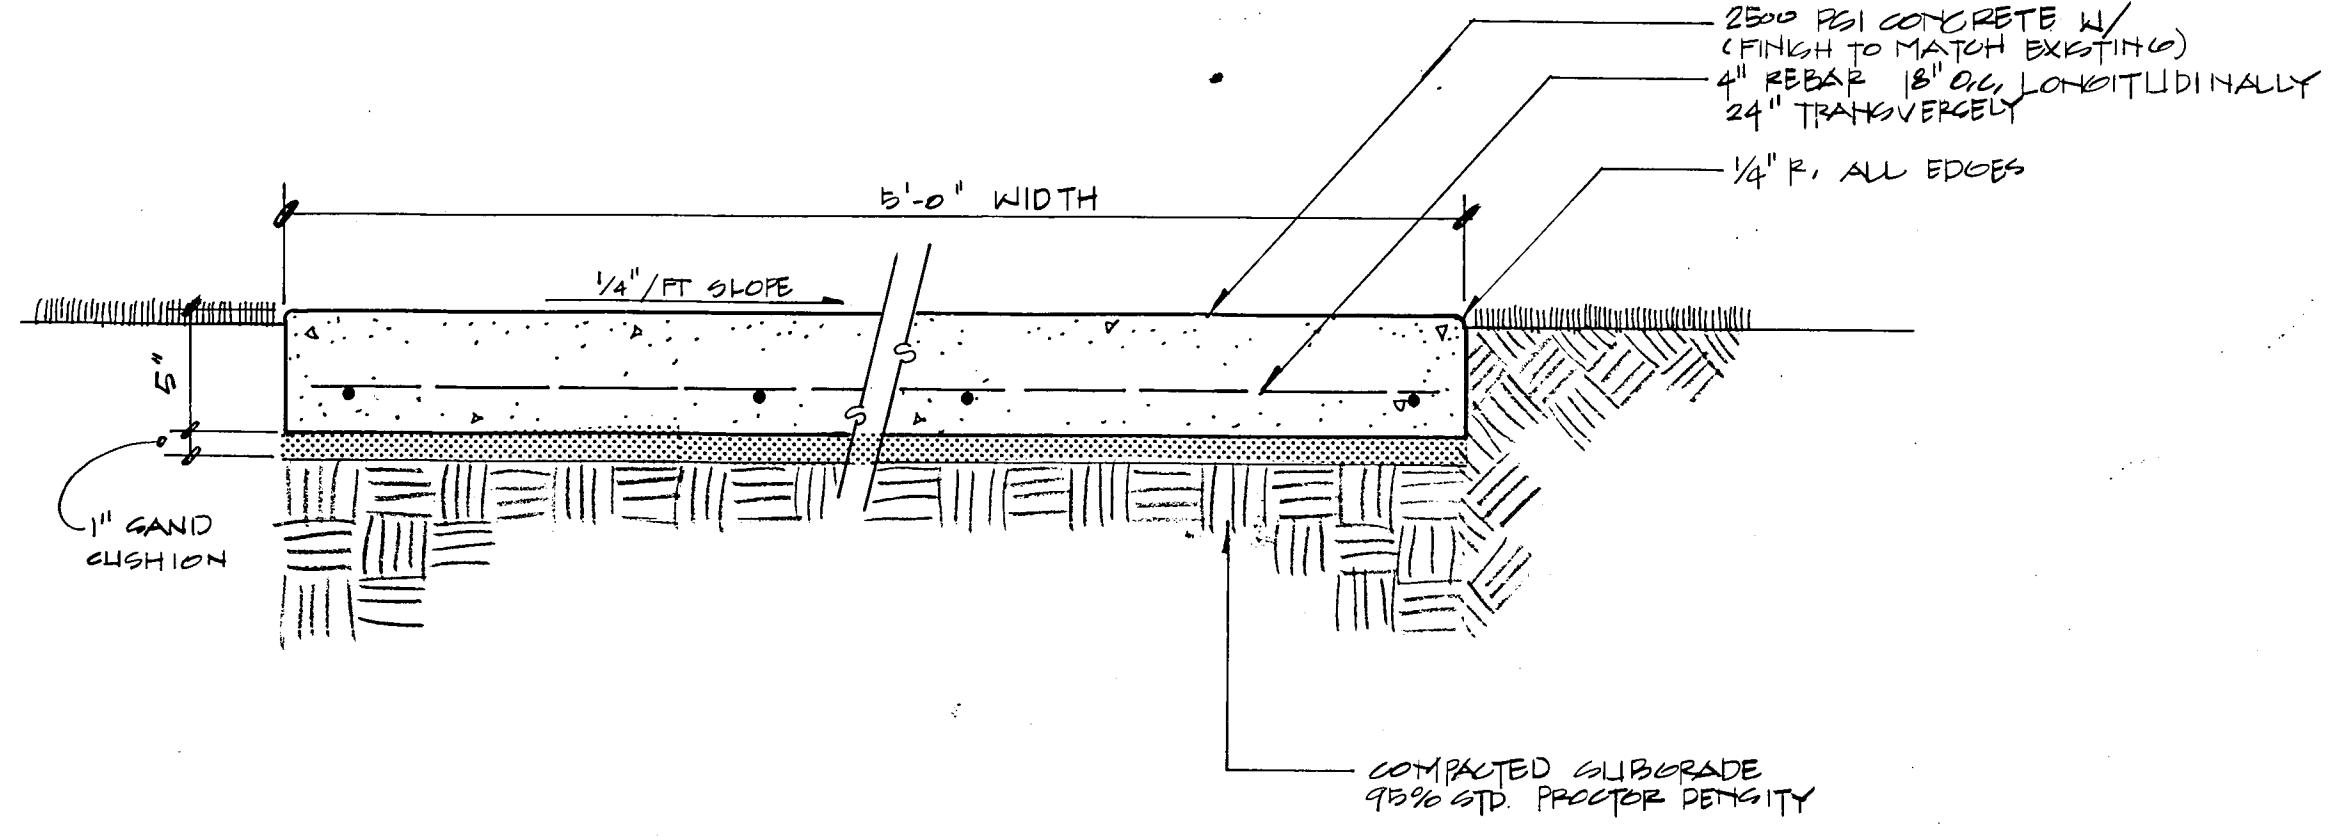


B TOWN OF ADDISON TYPICAL CONCRETE PAVING SECTION
SCALE: 1 1/2"=1'-0"

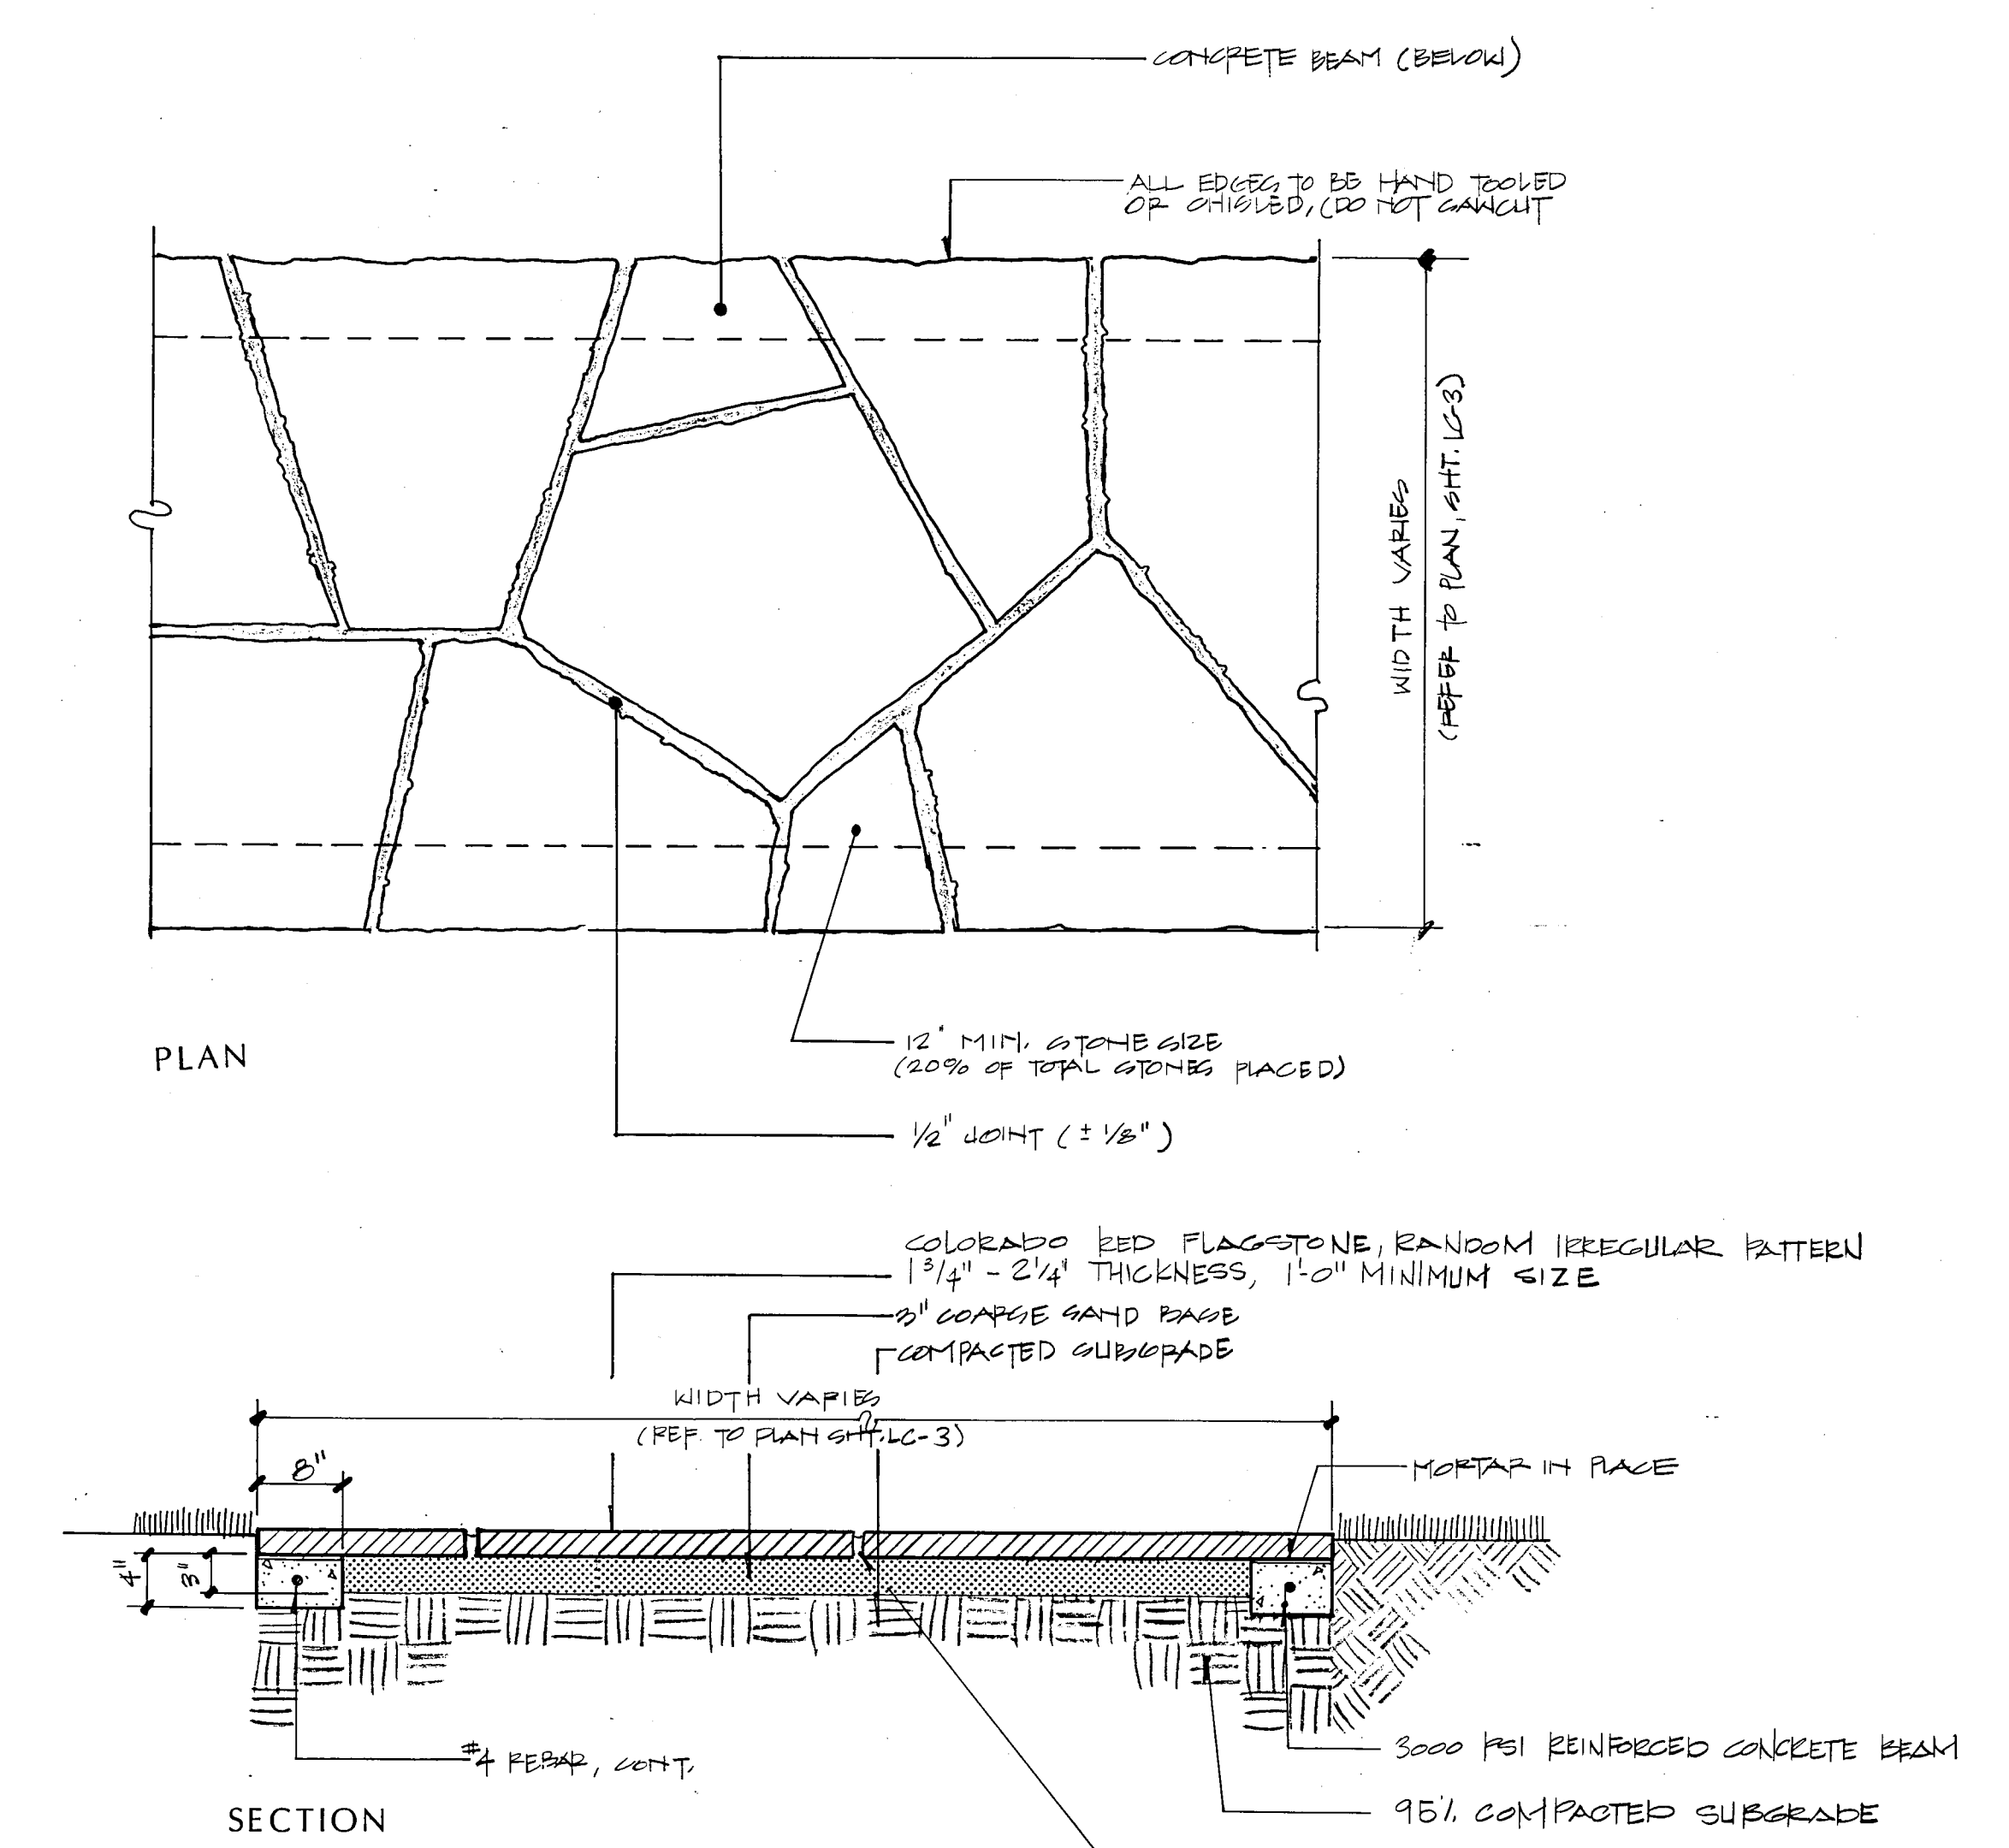


C FLAGSTONE PAVING (BASE BID)
SCALE: 1"=1'-0"

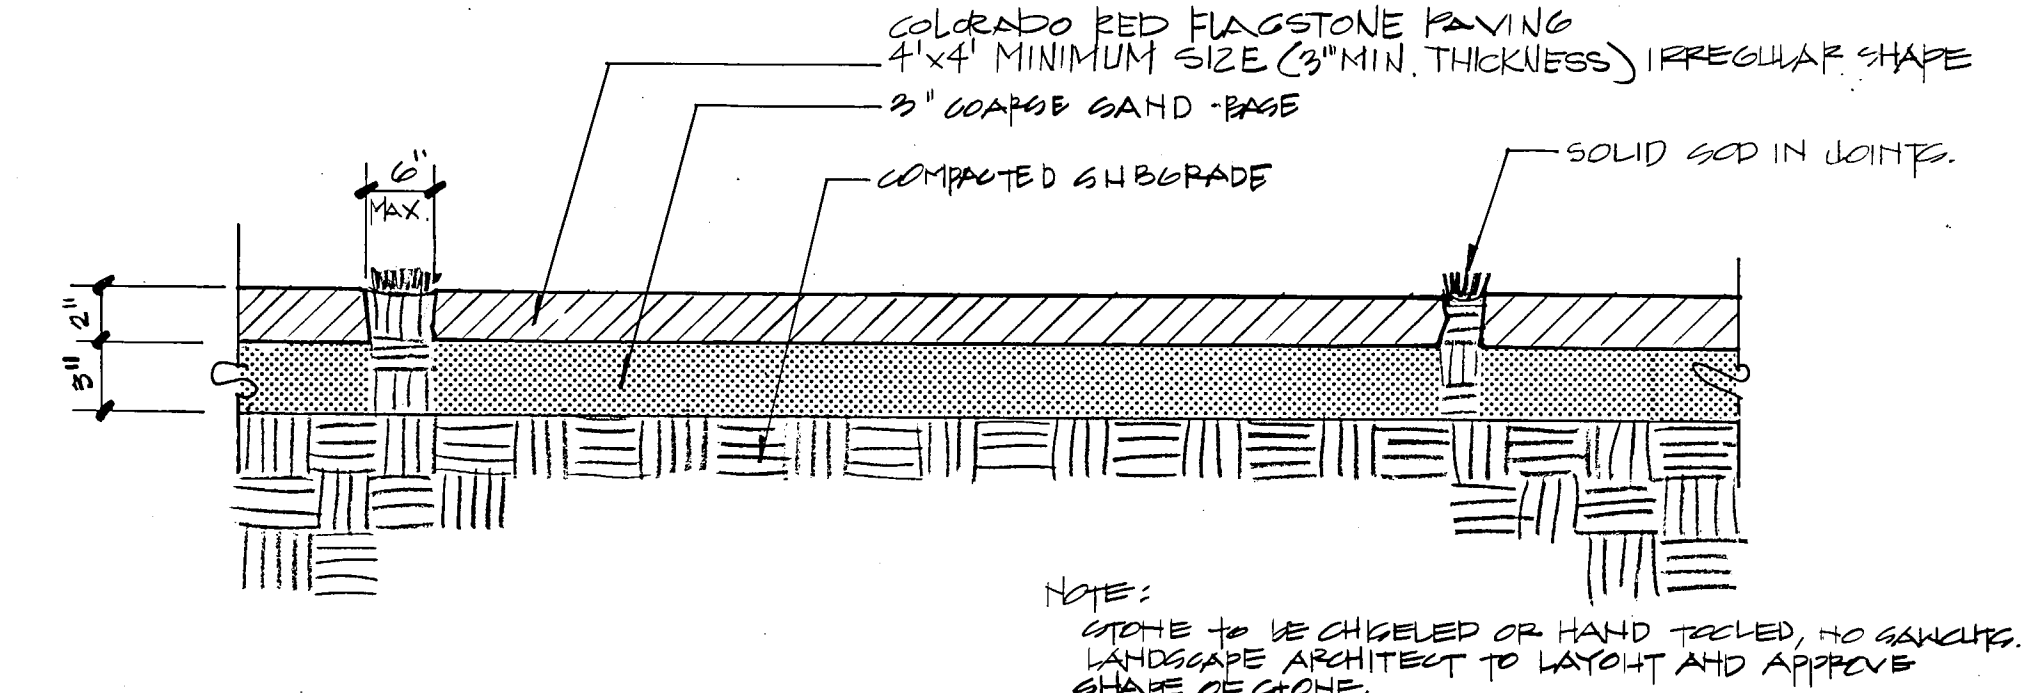


D FLAGSTONE STEP PADS
SCALE: 1"=1'-0"

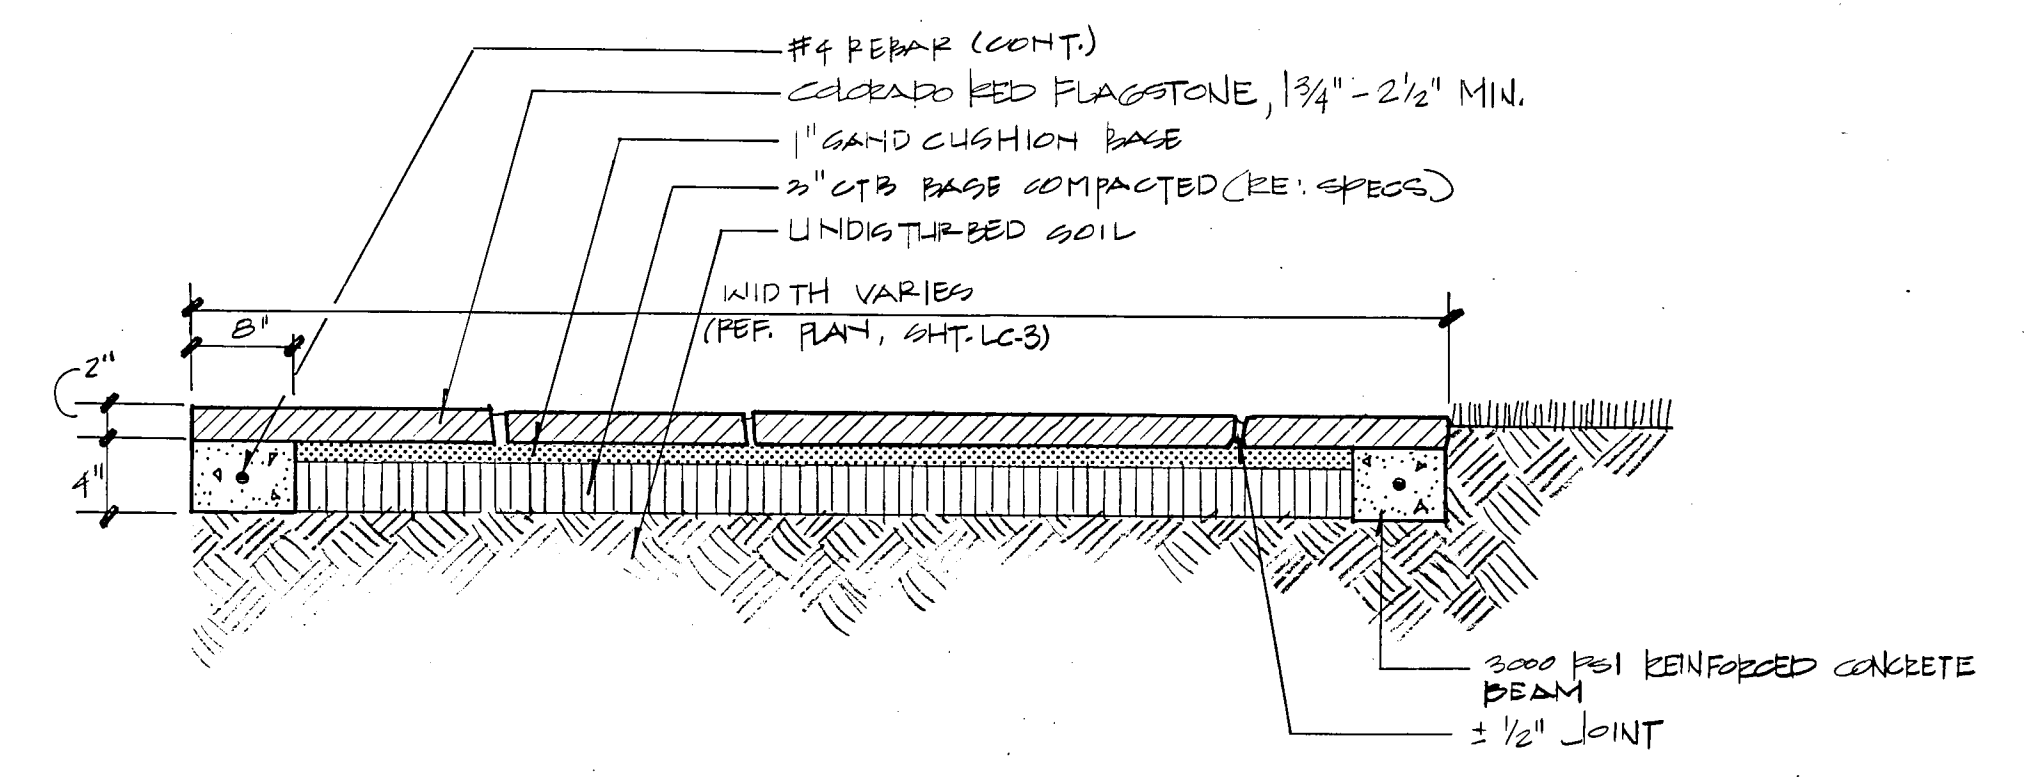


E FLAGSTONE PAVING ON CTB (ALT. 1)
SCALE: 1"=1'-0"

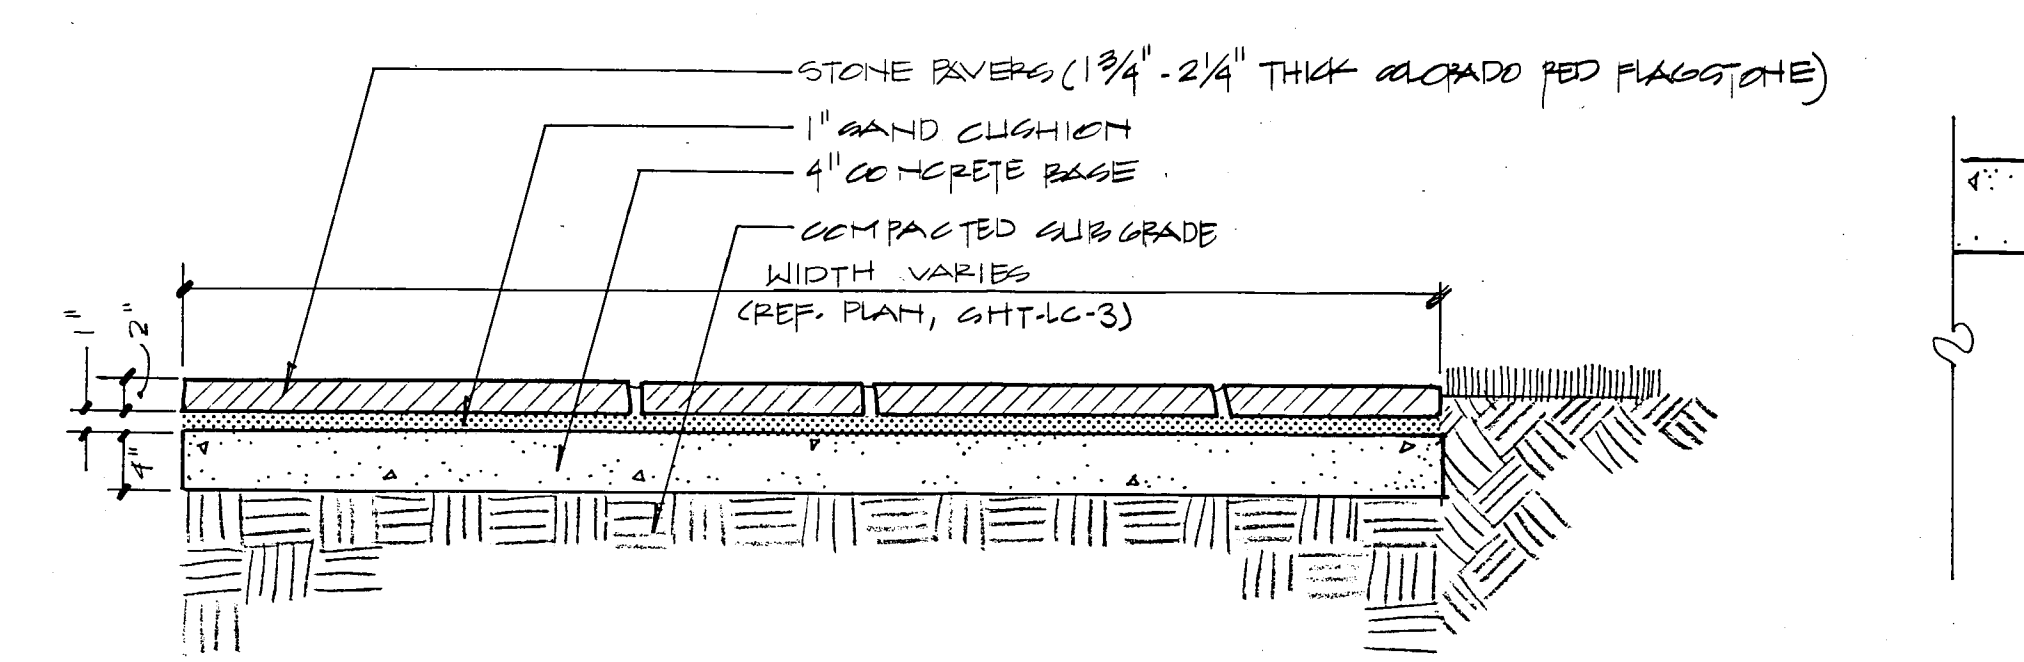


F FLAGSTONE PAVING ON CONCRETE (ALT. 2)
SCALE: 1"=1'-0"

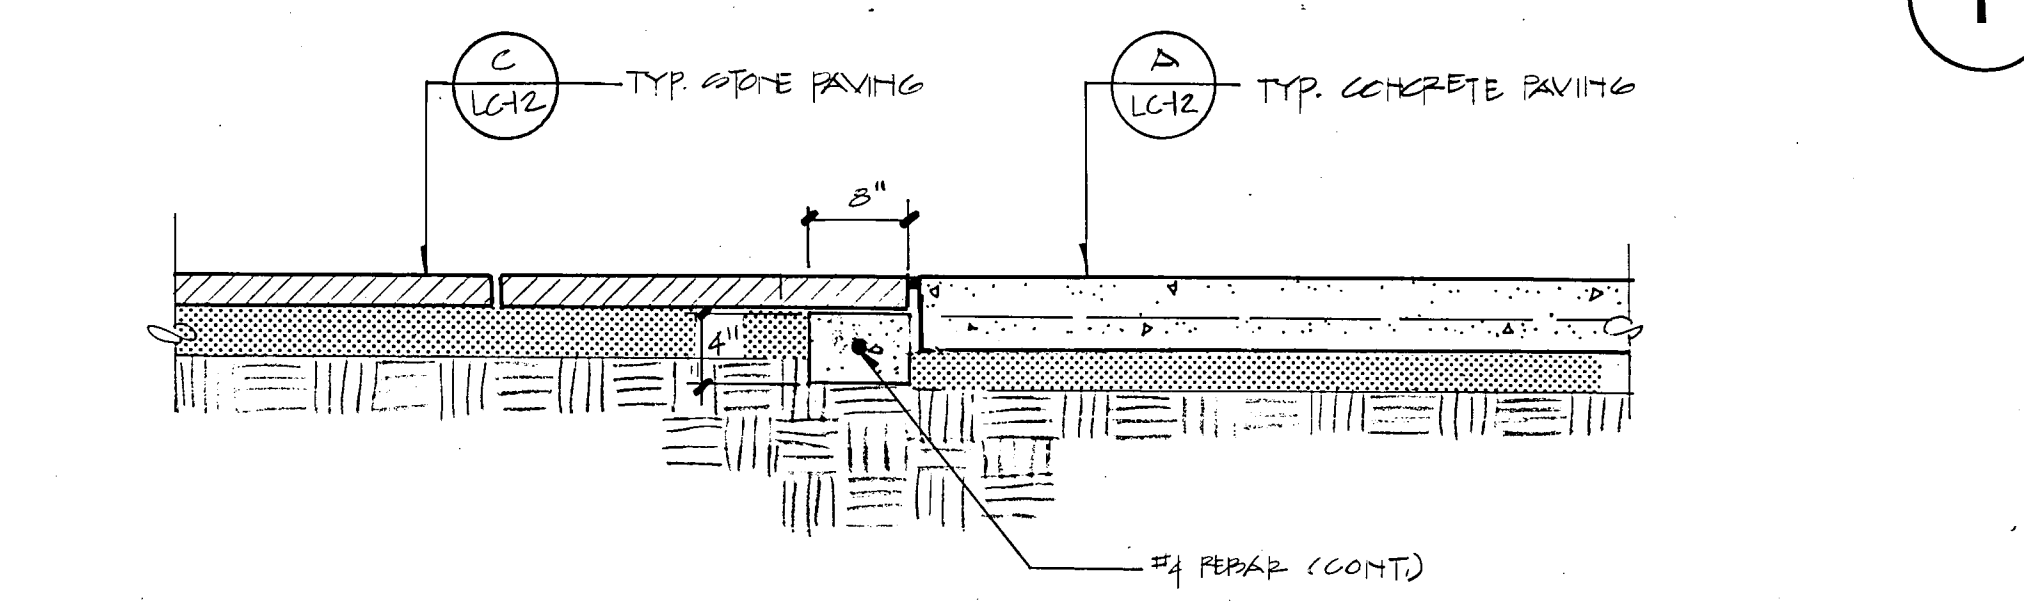


G STONE PAVING AT CONCRETE PAVING
SCALE: 1"=1'-0"

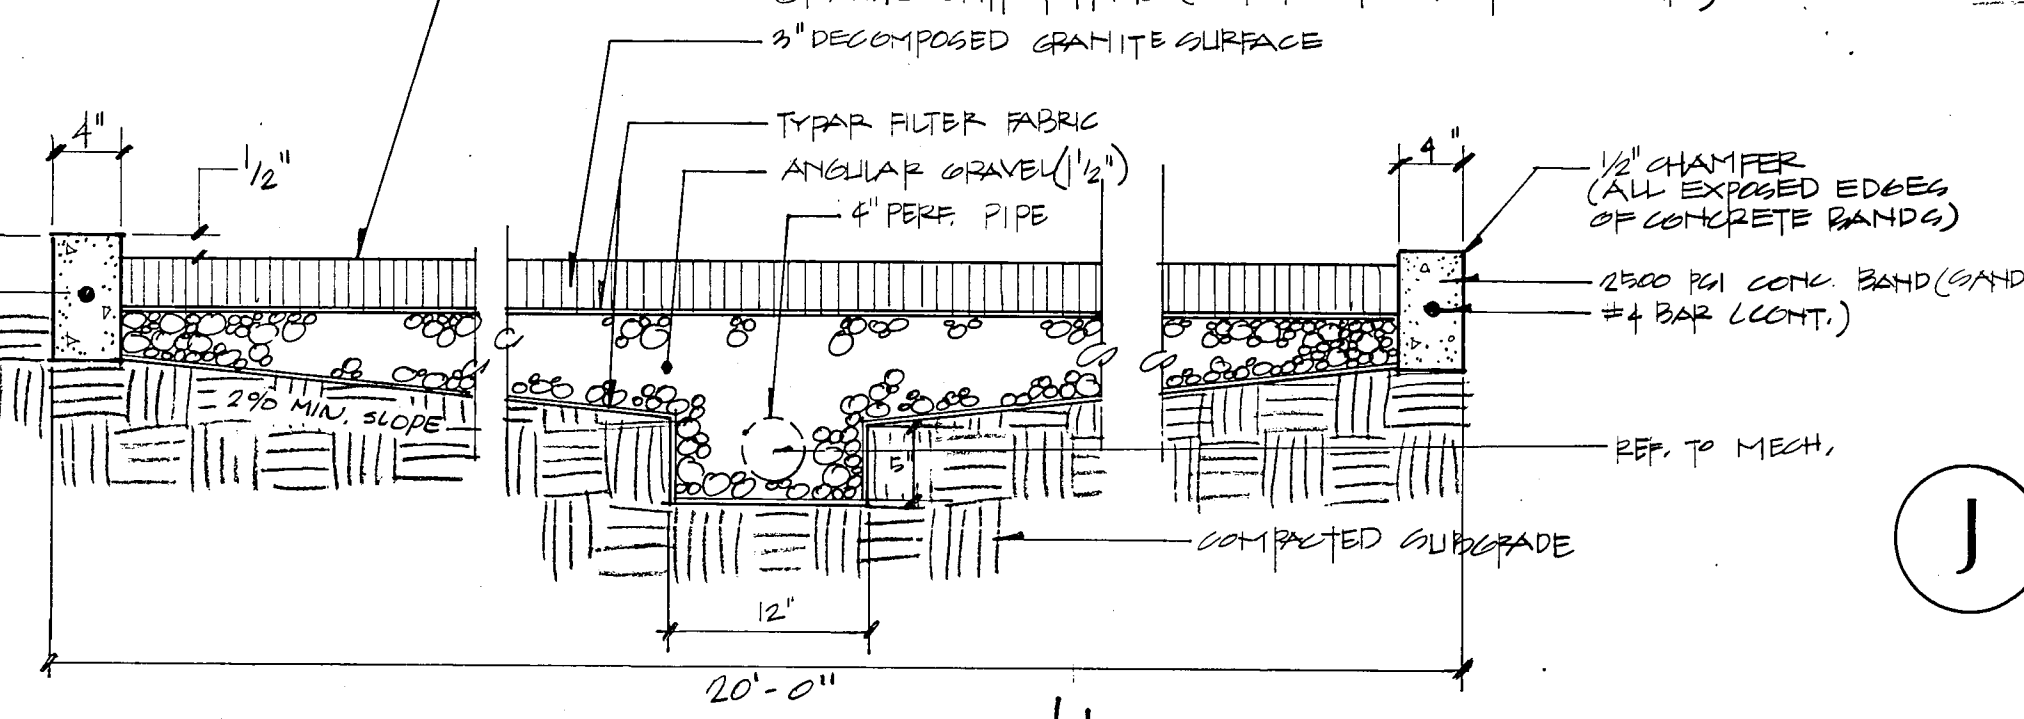

H DECOMPOSED GRANITE PAVING SECTION
SCALE: 1"=1'-0"

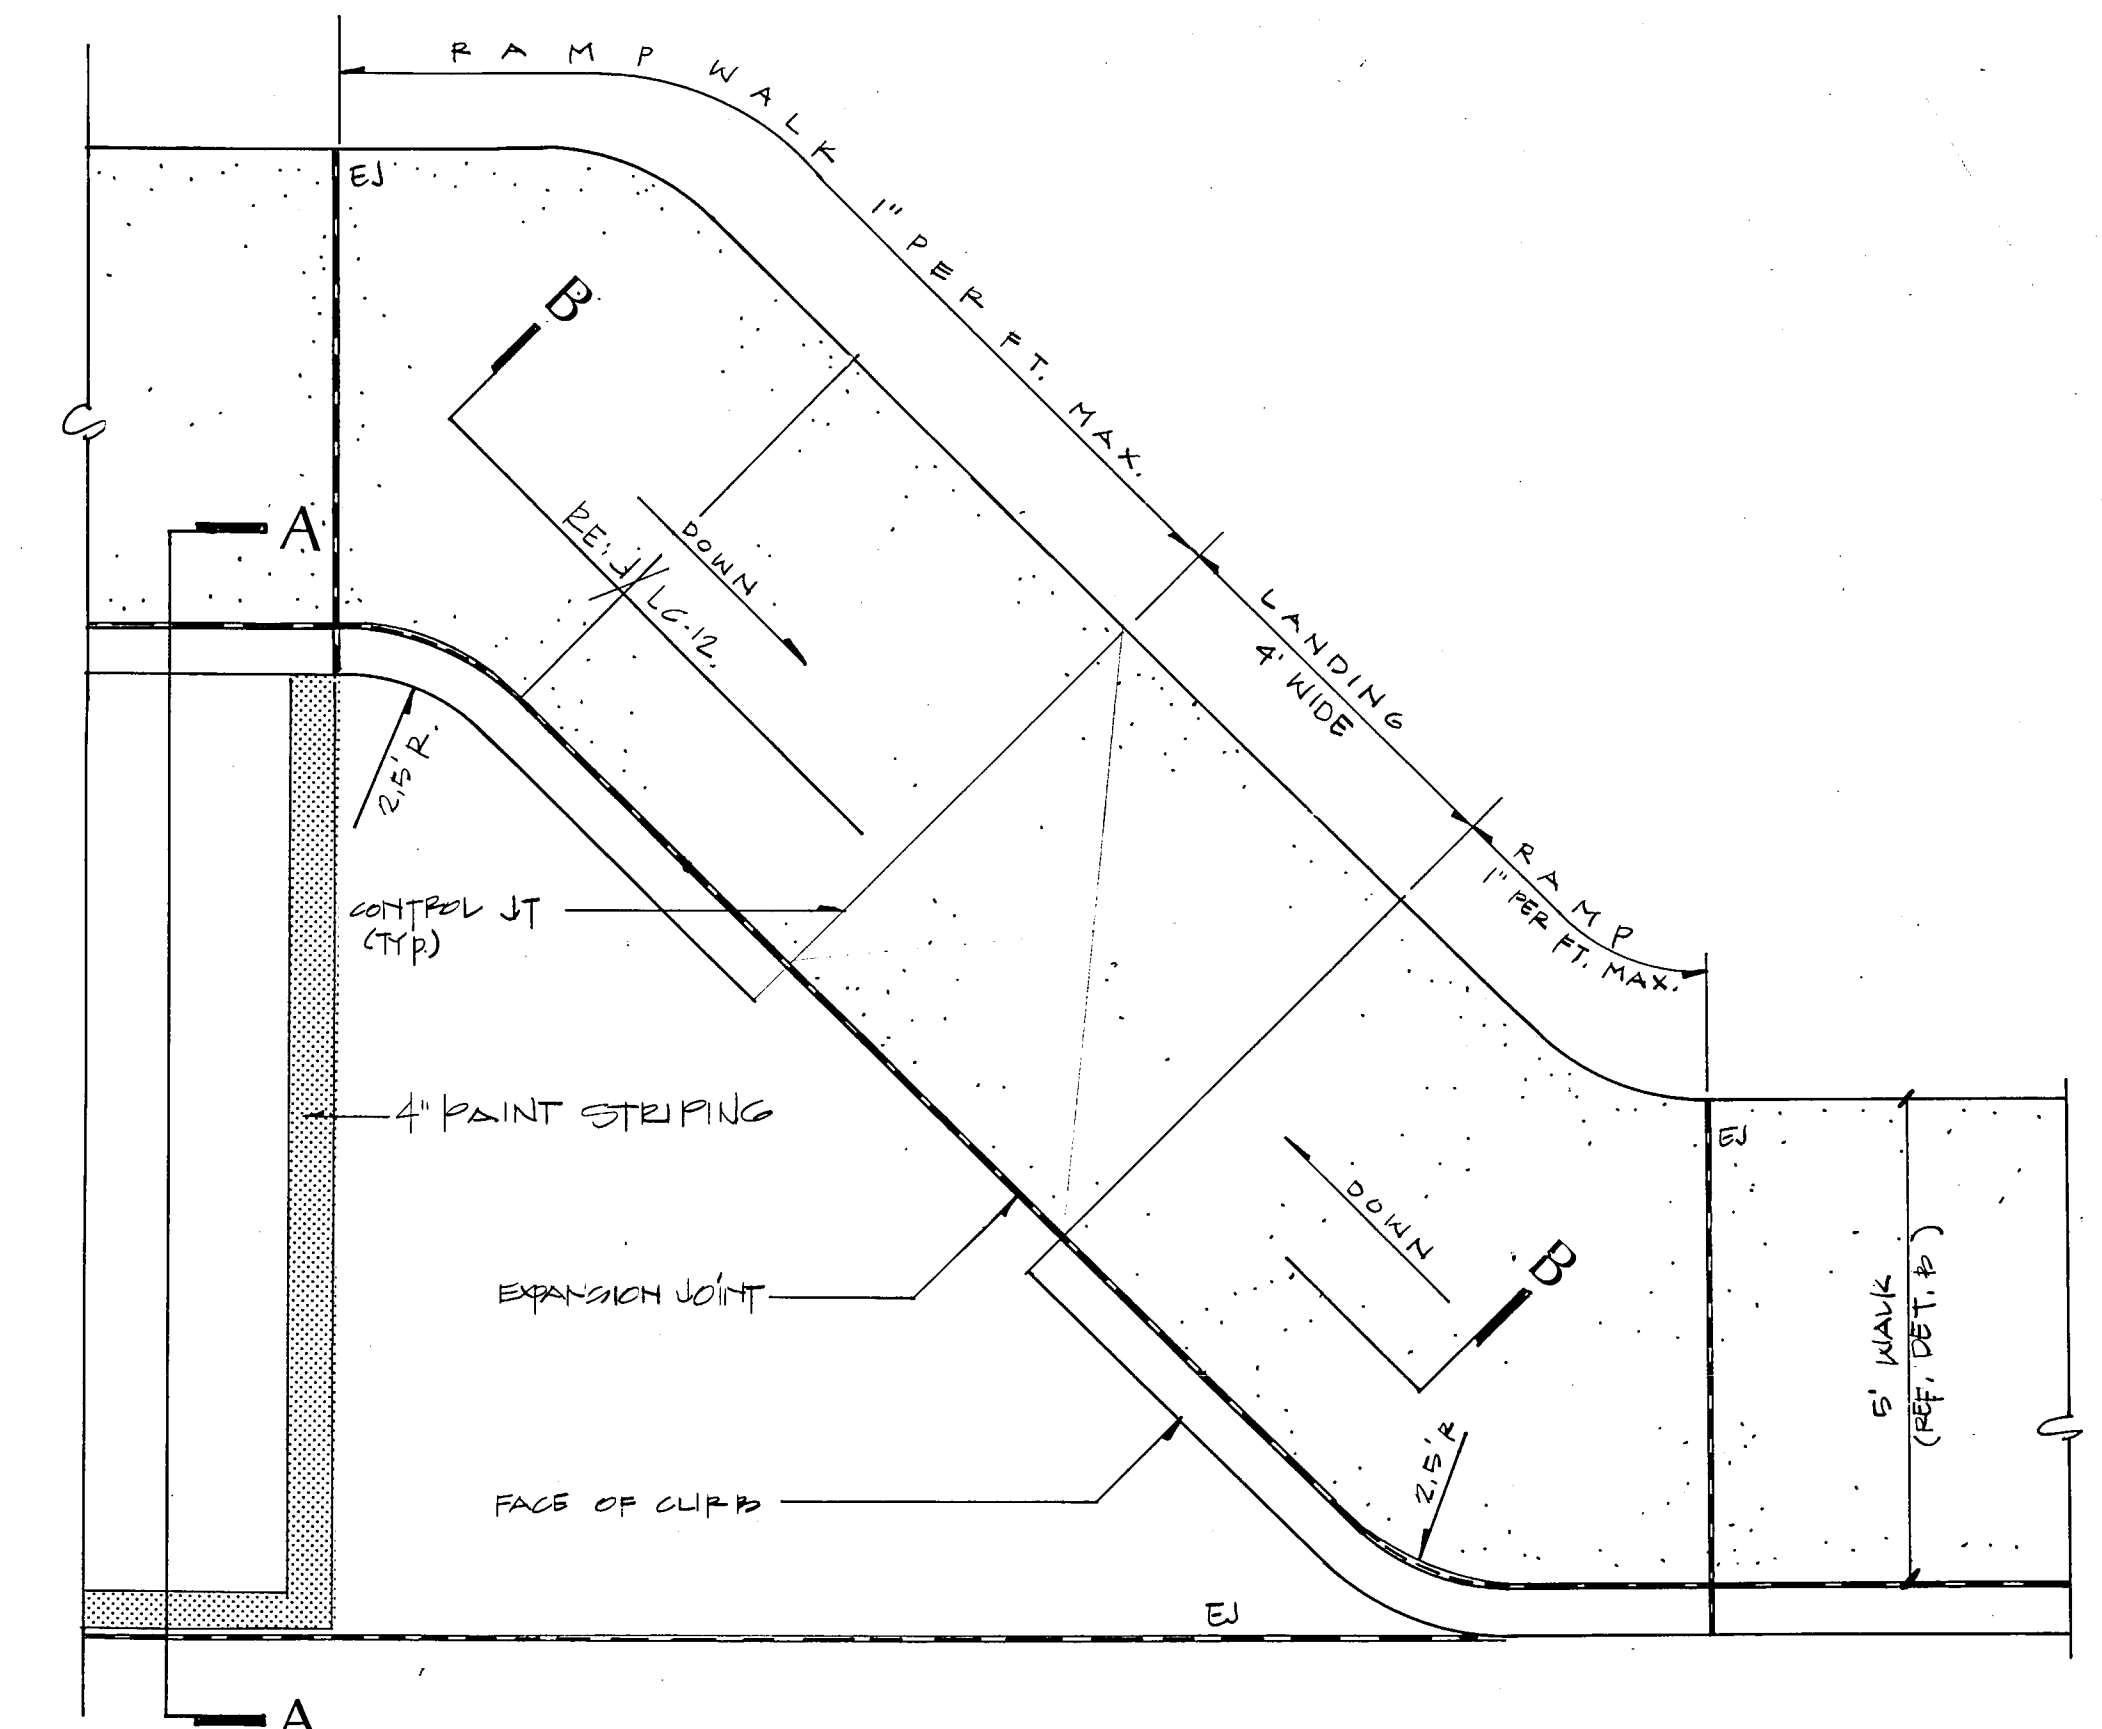

I SECTION A-A (QUORUM DR. PULLOFF)
SCALE: 1 1/2"=1'-0"

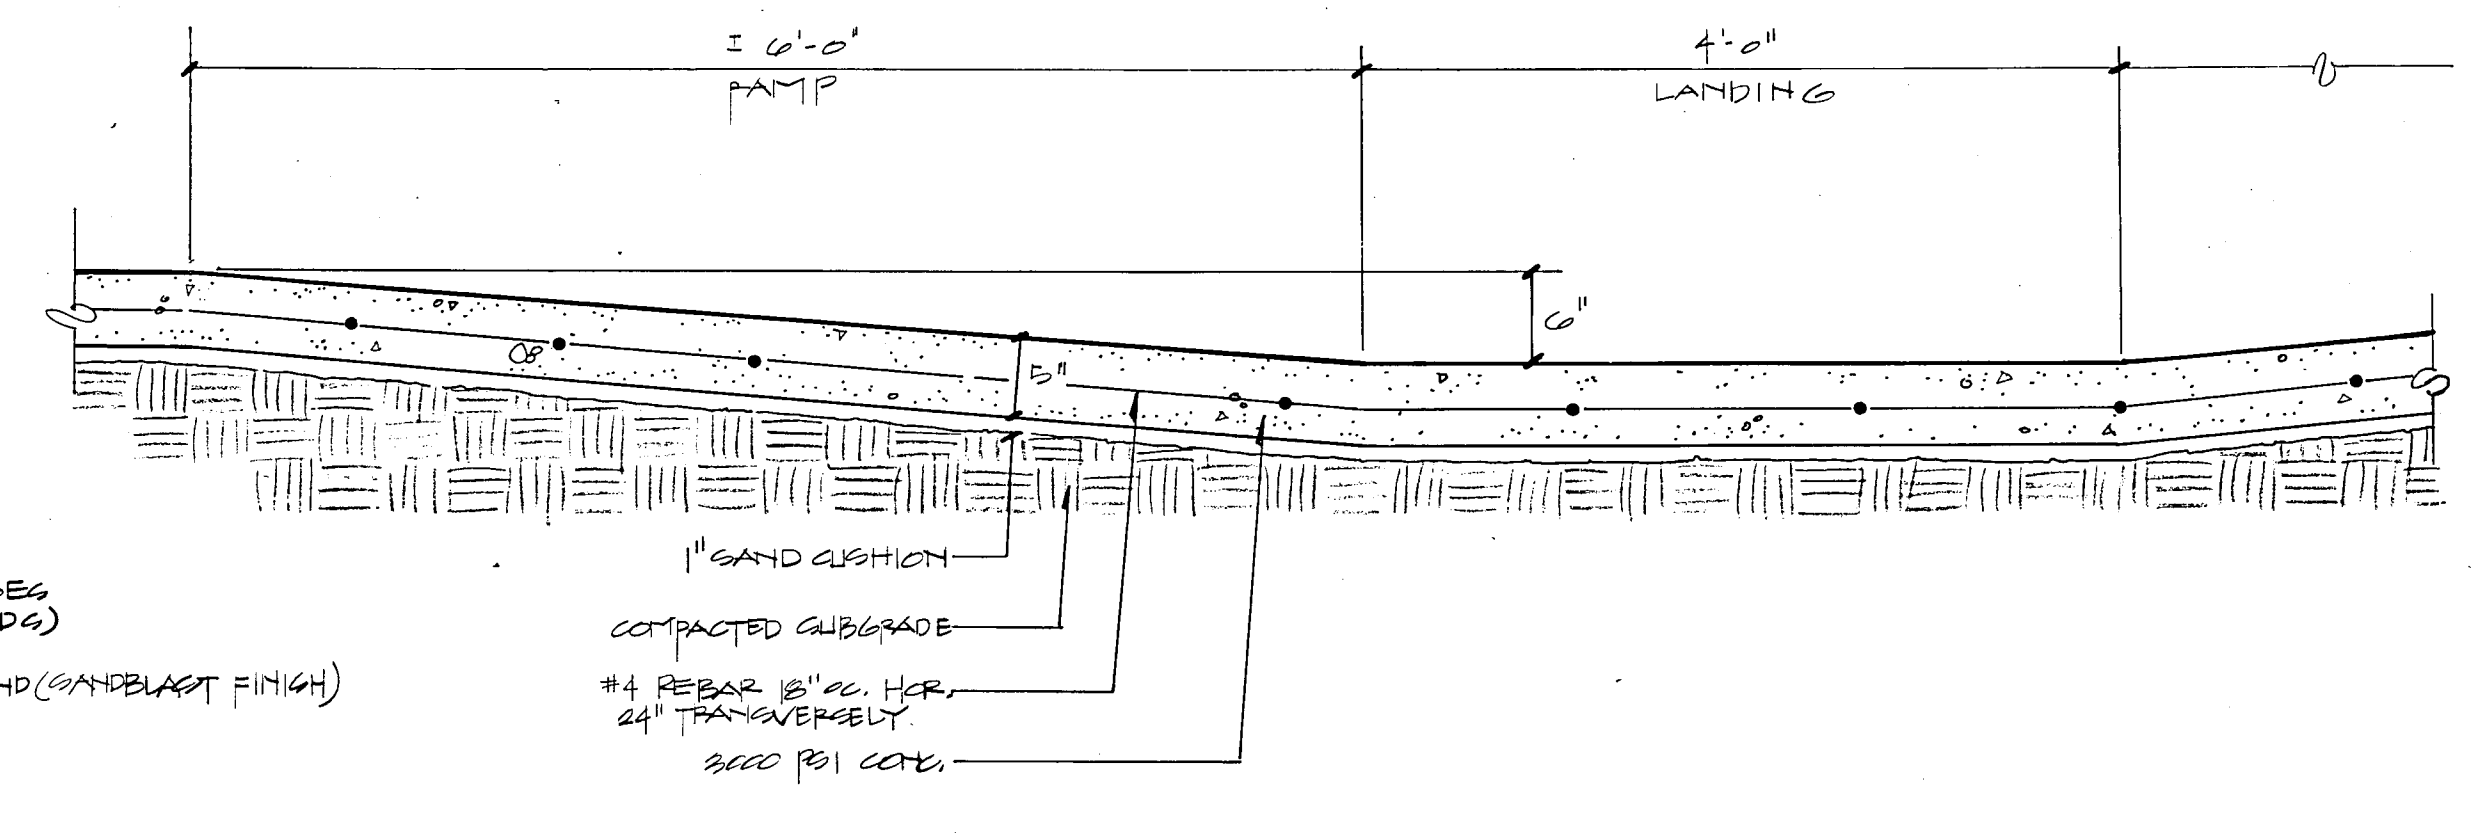

J SECTION B-B
SCALE: 1"=1'-0"