



SECT. B-B


PULL BOX & CONDUIT DETAIL

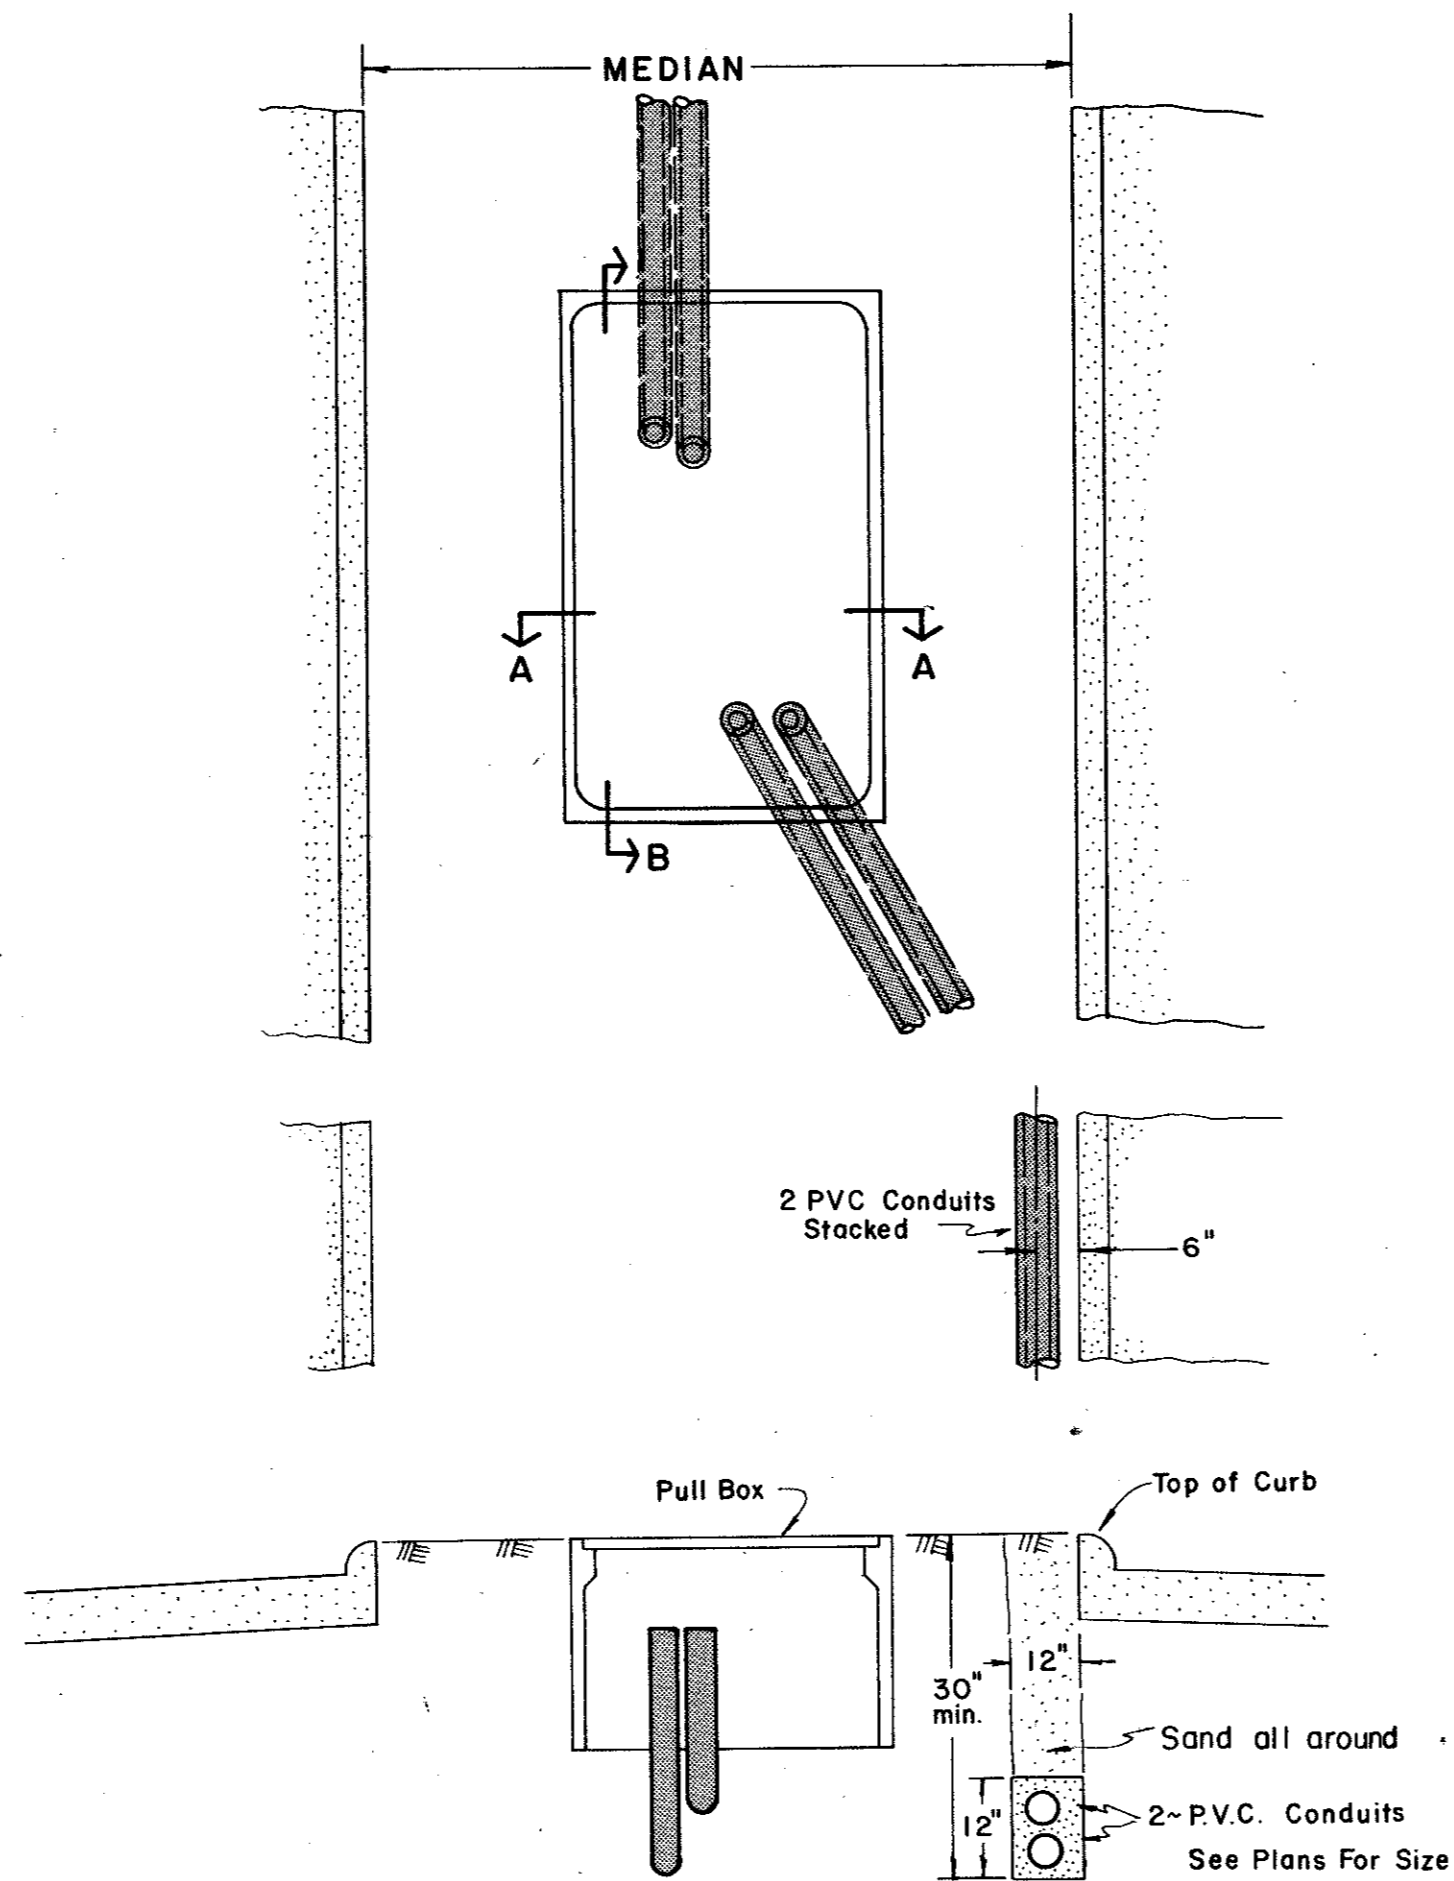

SECT. A-A

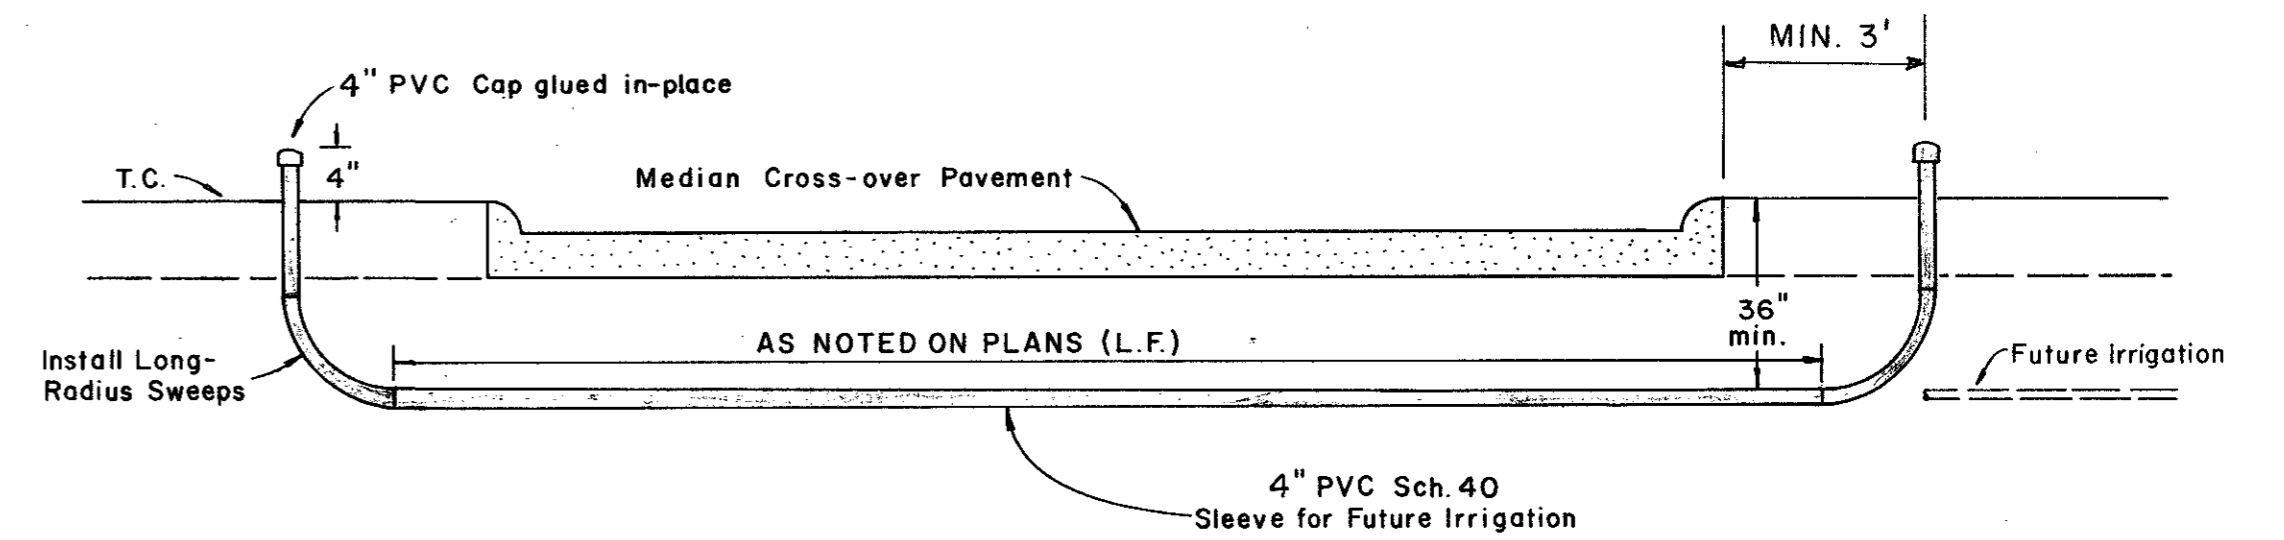

PVC SLEEVE FOR FUTURE IRRIGATION

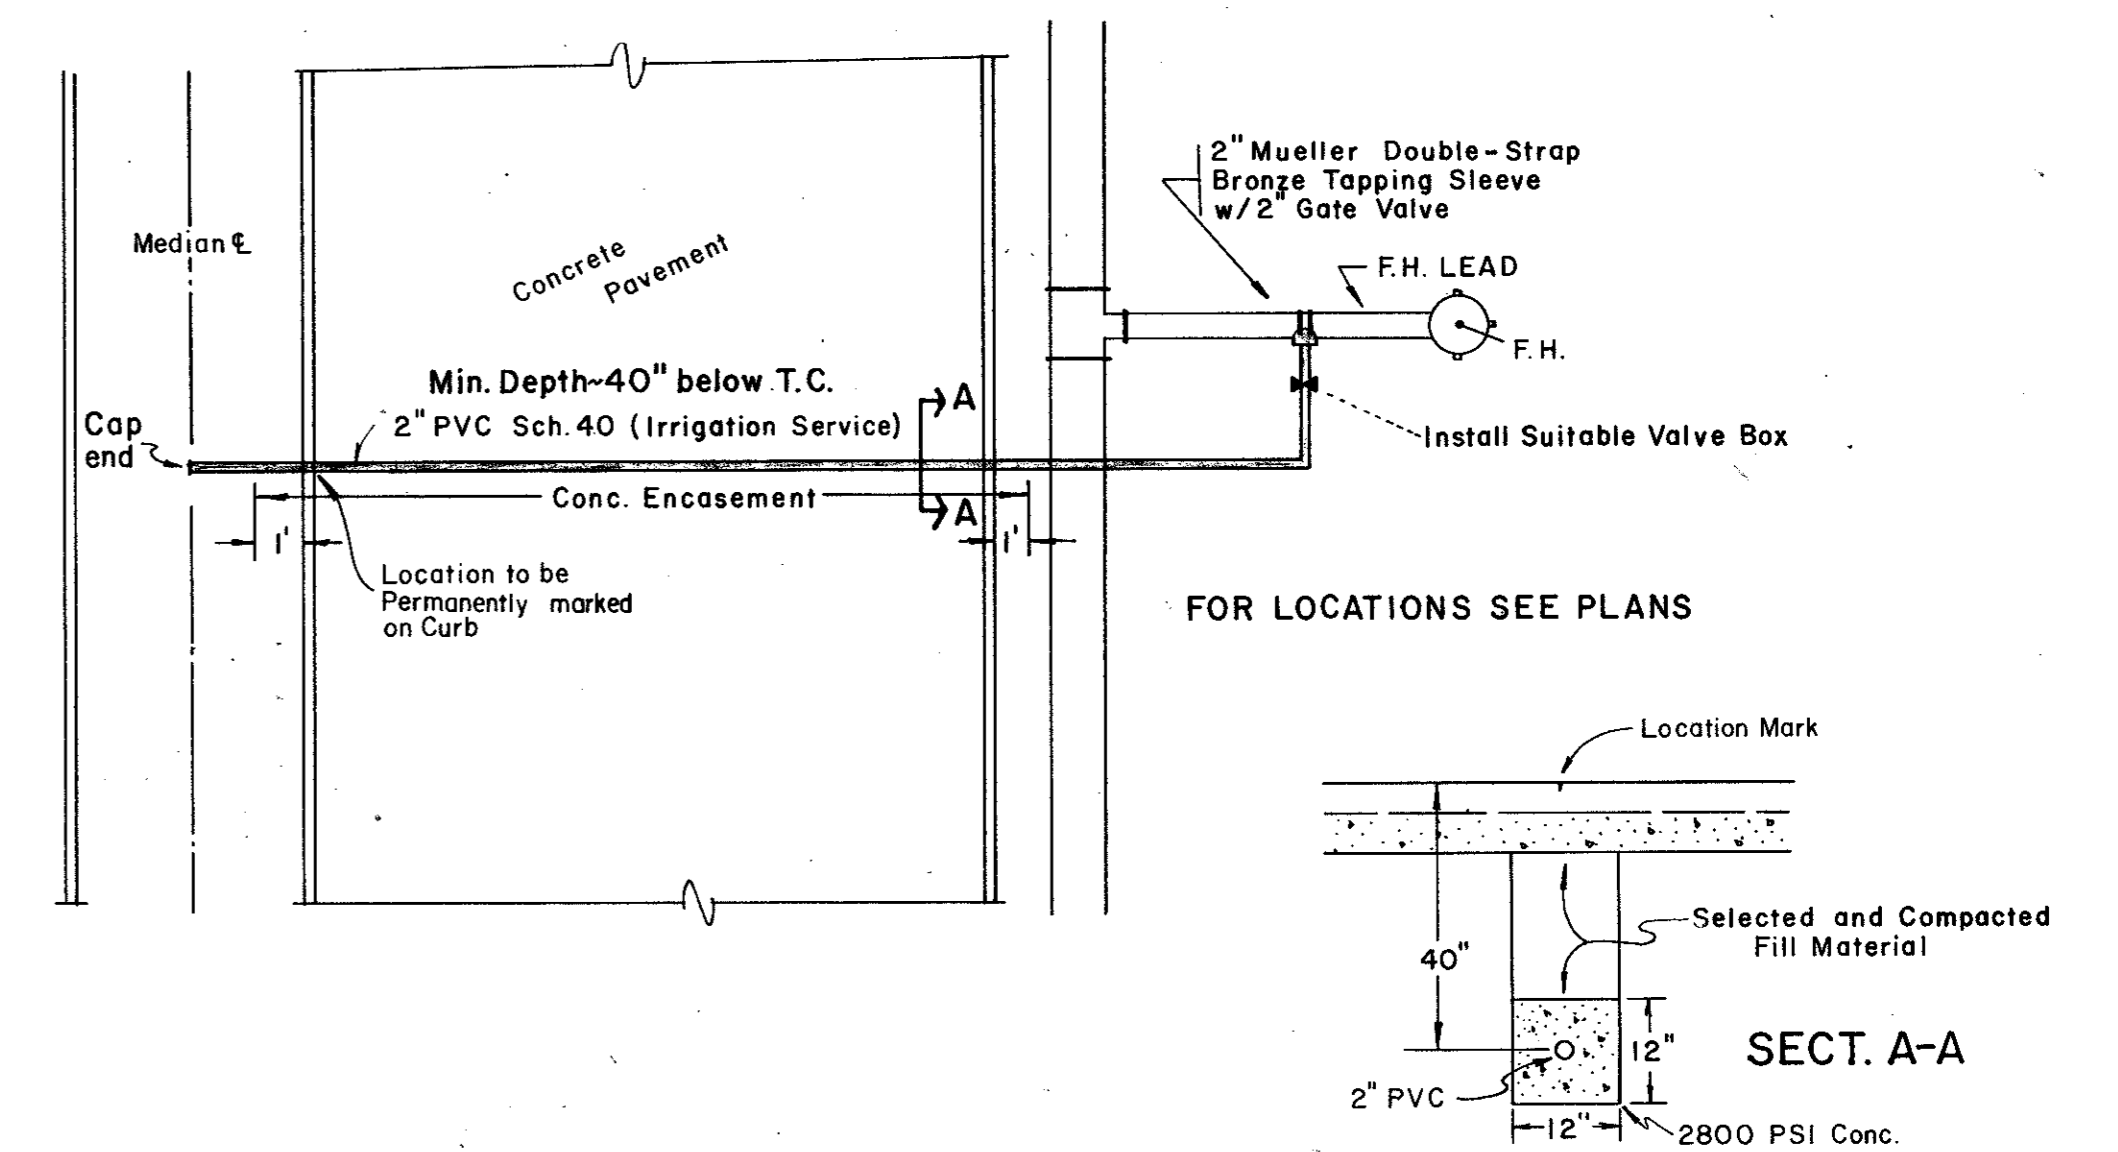

WATER SERVICE FOR MEDIANS

NO.	REVISION	BY	DATE
CITY OF ADDISON DALLAS COUNTY, TEXAS			
ARAPAHO ROAD/QUORUM DRIVE			
MISC. DETAILS			
GINN, INC. Consulting Engineers - Dallas, Texas			
DESIGNED	DRAWN R.G.B.	DATE DECEMBER, 1983	FILE J-177
APPROVED G.F.	CHECKED G.F.	SCALE NONE	SHEET 22 OF 22