


11+00 LN. 'A' CONST.  
4.0' DIA. M.H.

15+50 LN. 'A' CONST.  
4.0' DIA. M.H.

0+45 LN. 'A' CONST.  
4.0' DIA. M.H. 4 FT.  
35'40" - COME PARALLEL  
3' OFF NORTH R.O.W. LINE  
OF SOJOURN DR.

CONNECT TO EXISTING  
4.0' DIA. M.H. BEGIN LN.  
'A' ~ 10' SANI. SEWER

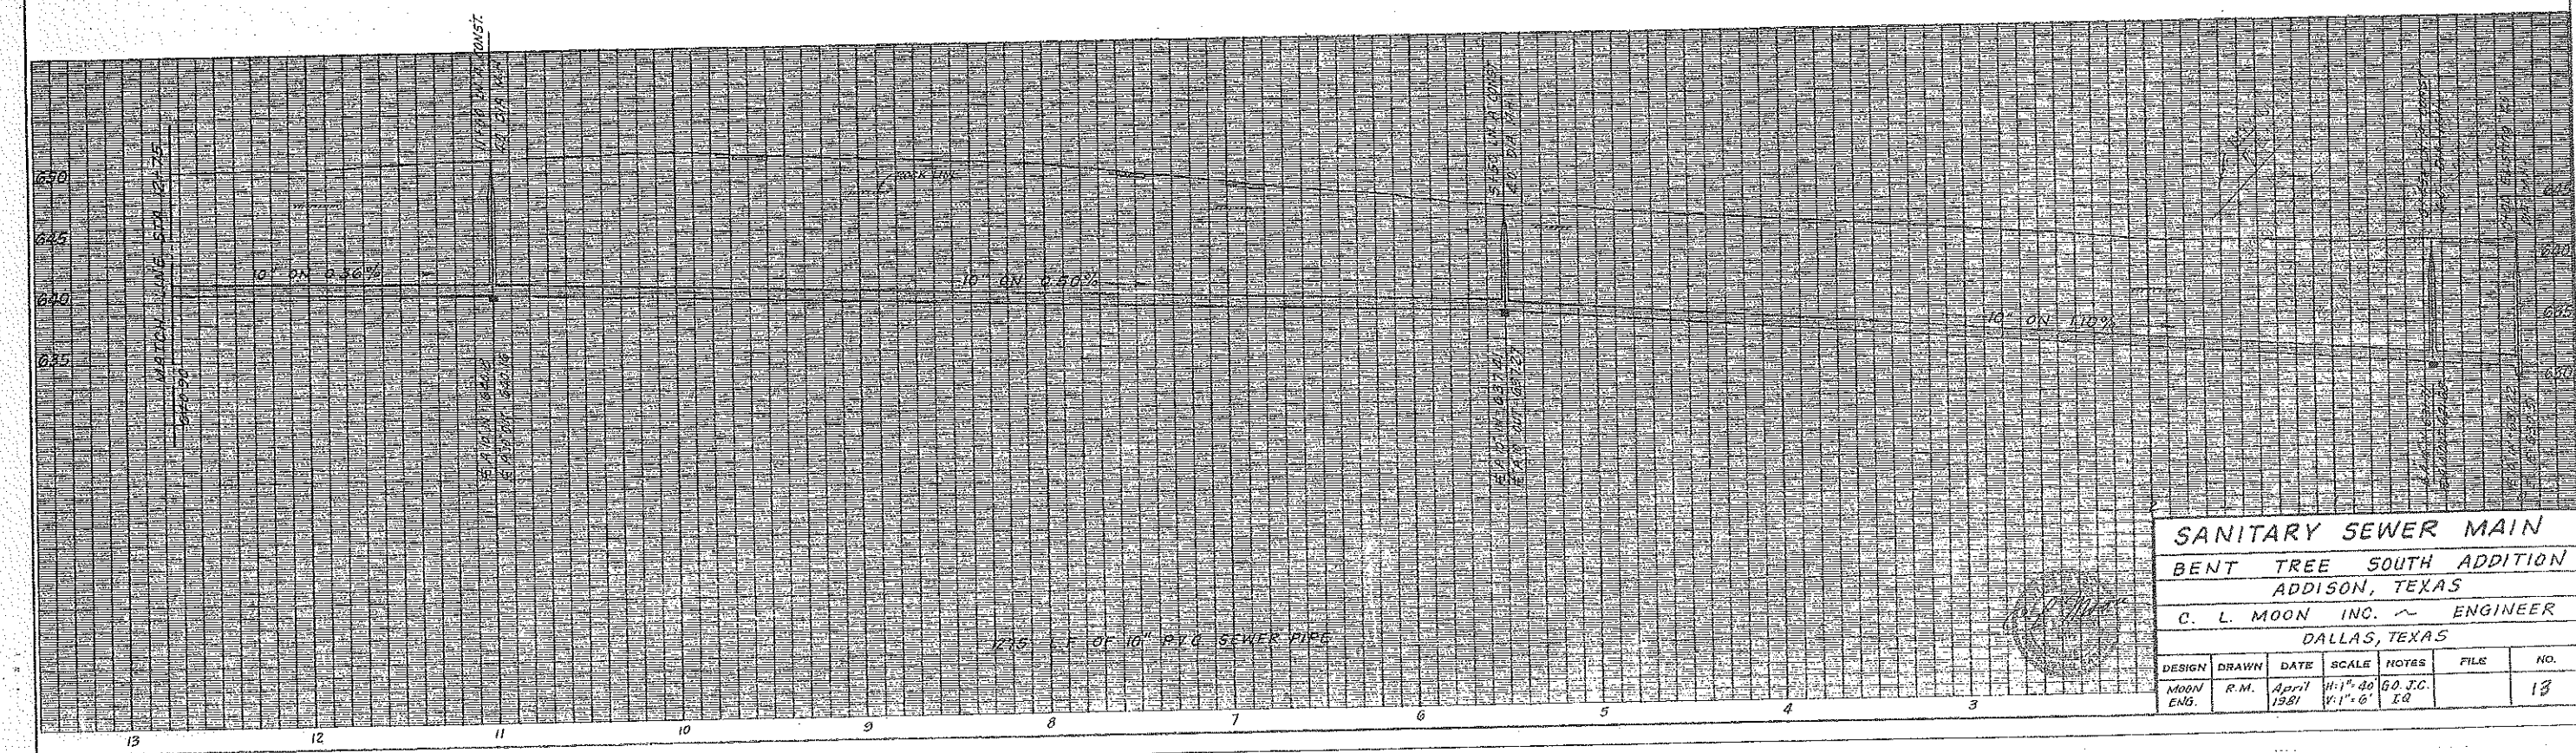

**SANITARY SEWER MAIN**  
**BENT TREE SOUTH ADDITION**  
**ADDISON, TEXAS**  
**C. L. MOON INC. ~ ENGINEER**  
**DALLAS, TEXAS**

DESIGN	DRAWN	DATE	SCALE	NOTES	FILE	NO.
MOON ENG.	R.M.	April 1981	H:1"=40' V:1"=6'	60 J.C. EQ		13