

25+74 LN.'A'-0+00 LN.'B'
CONST. 4.0' DIA. M.H.


23+77.0 LN.'A'-0+00 LN.'C'
CONST. 4.0' DIA. M.H.

21+80.1 LN.'A'-0+00 LN.'D'
CONST. 4.0' DIA. M.H.

19+83.1 LN.'A'-0+00 LN.'E'
CONST. 4.0' DIA. M.H.

17+86.1 LN.'A'-0+00 LN.'F'
CONST. 4.0' DIA. M.H.

15+93.9 LN.'A'-0+00 LN.'G'
CONST. 4.0' DIA. M.H.

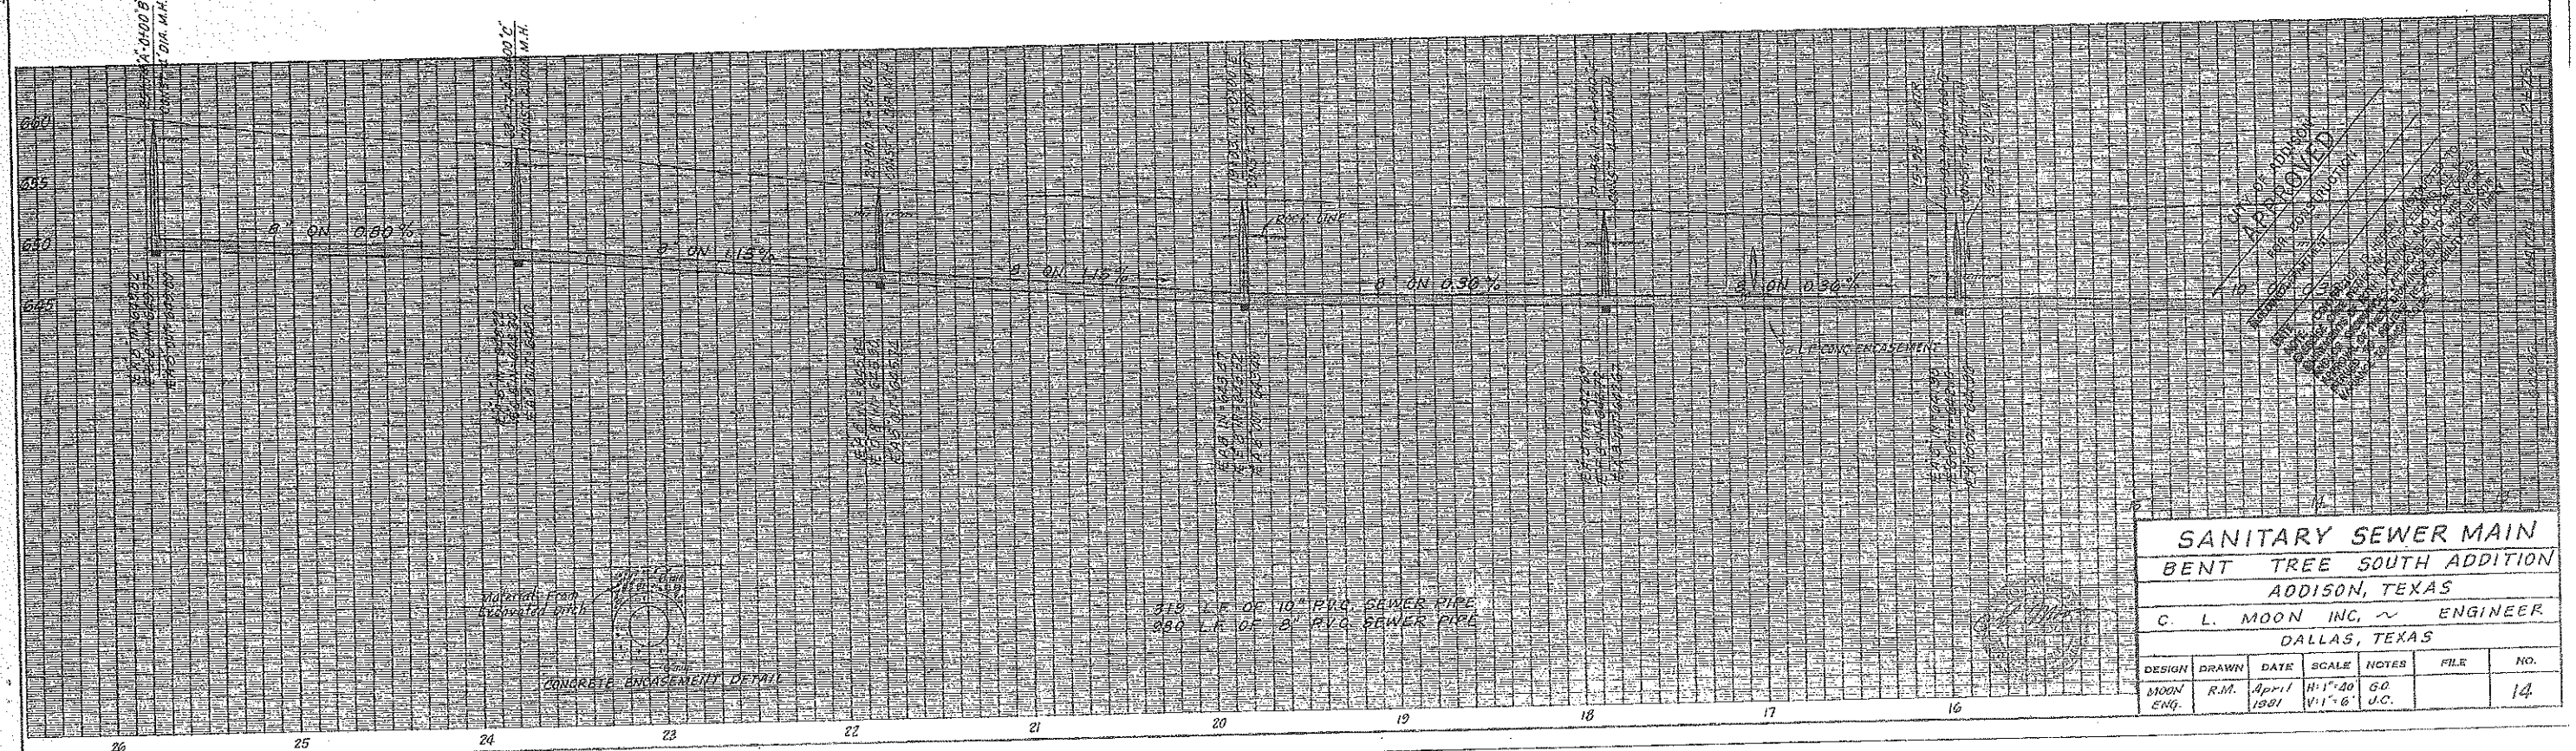

APPROVED
 C. L. MOON, INC.
 ENGINEER
 DALLAS, TEXAS

SANITARY SEWER MAIN
BENT TREE SOUTH ADDITION
ADDISON, TEXAS
C. L. MOON INC., ENGINEER
DALLAS, TEXAS

DESIGN	DRAWN	DATE	SCALE	NOTES	FILE	NO.
MOON ENG.	R.M.	April 1981	H=1"=40' V=1"=6'	GO U.C.		14