
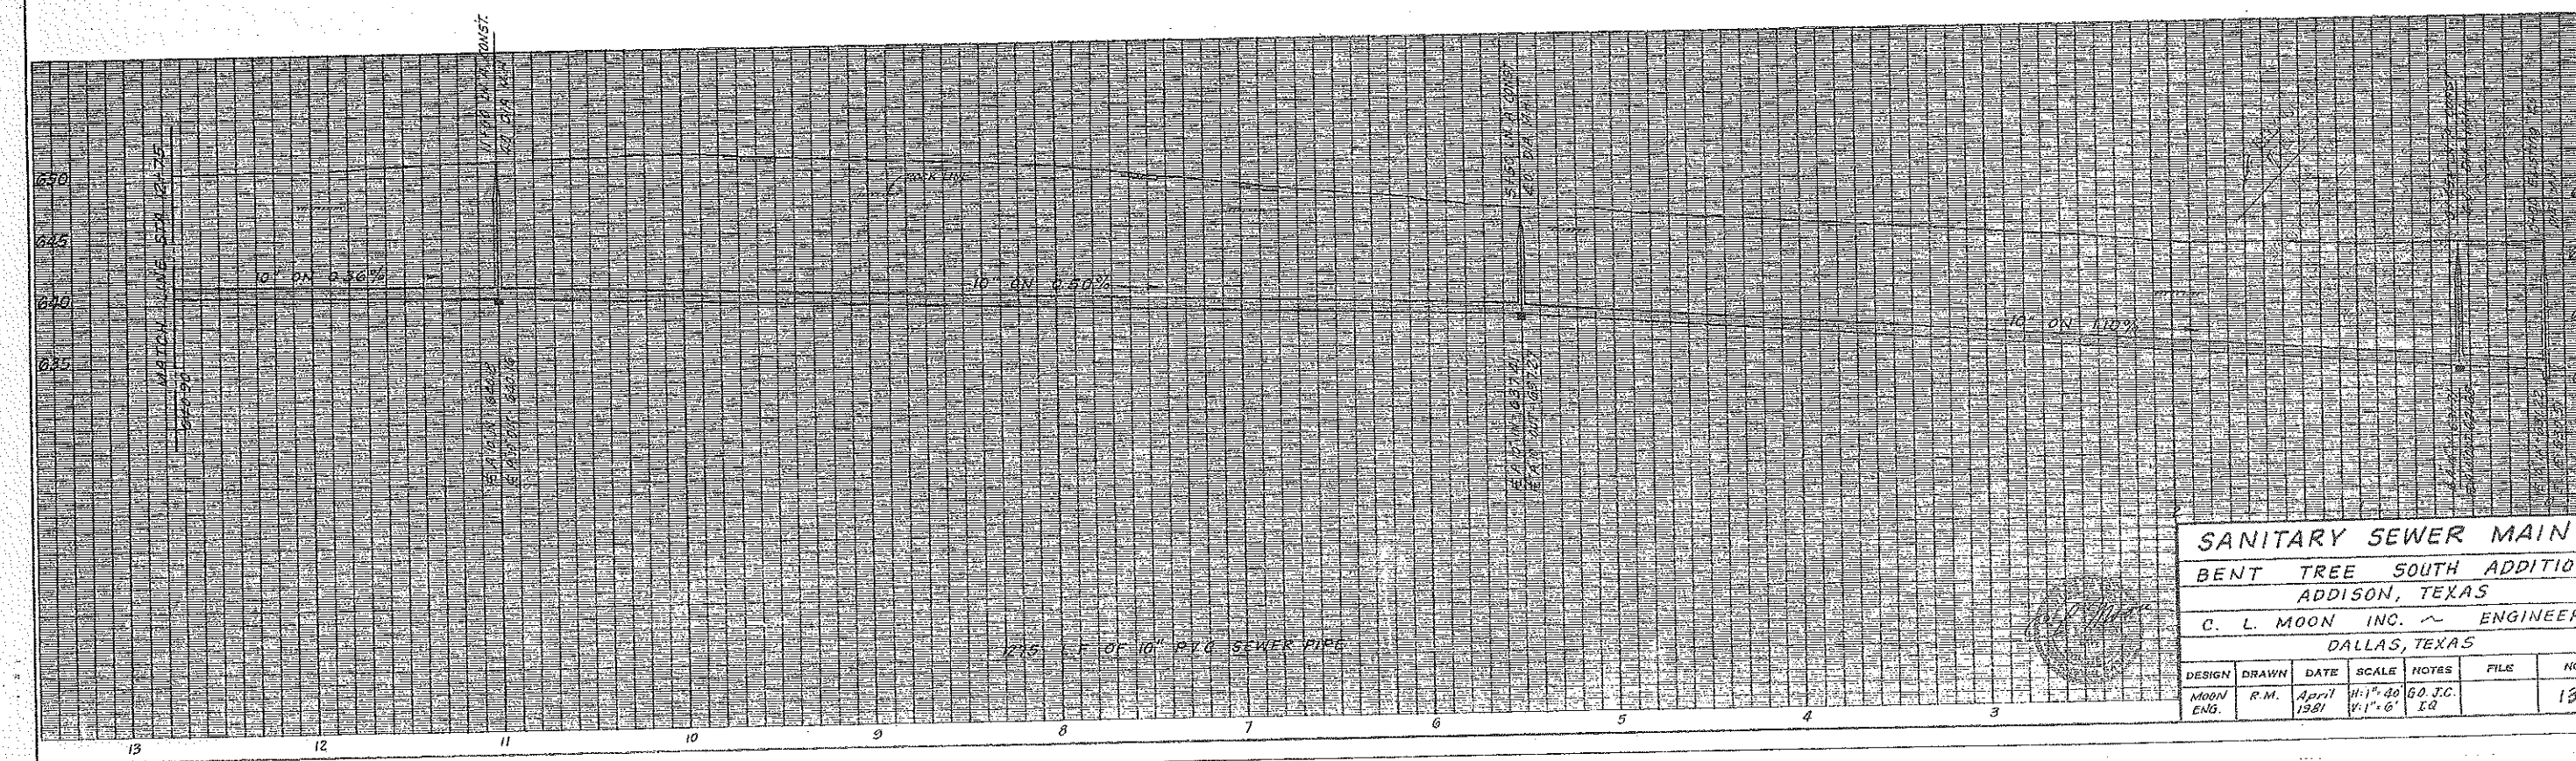


SANITARY SEWER MAIN
BENT TREE SOUTH ADDITION
ADDISON, TEXAS
C. L. MOON INC., ENGINEER
DALLAS, TEXAS

DESIGN	DRAWN	DATE	SCALE	NOTES	FILE	NO.
MOON ENG.	R.M.	April 1981	H=1" V=1"=6'	40 U.C.		14

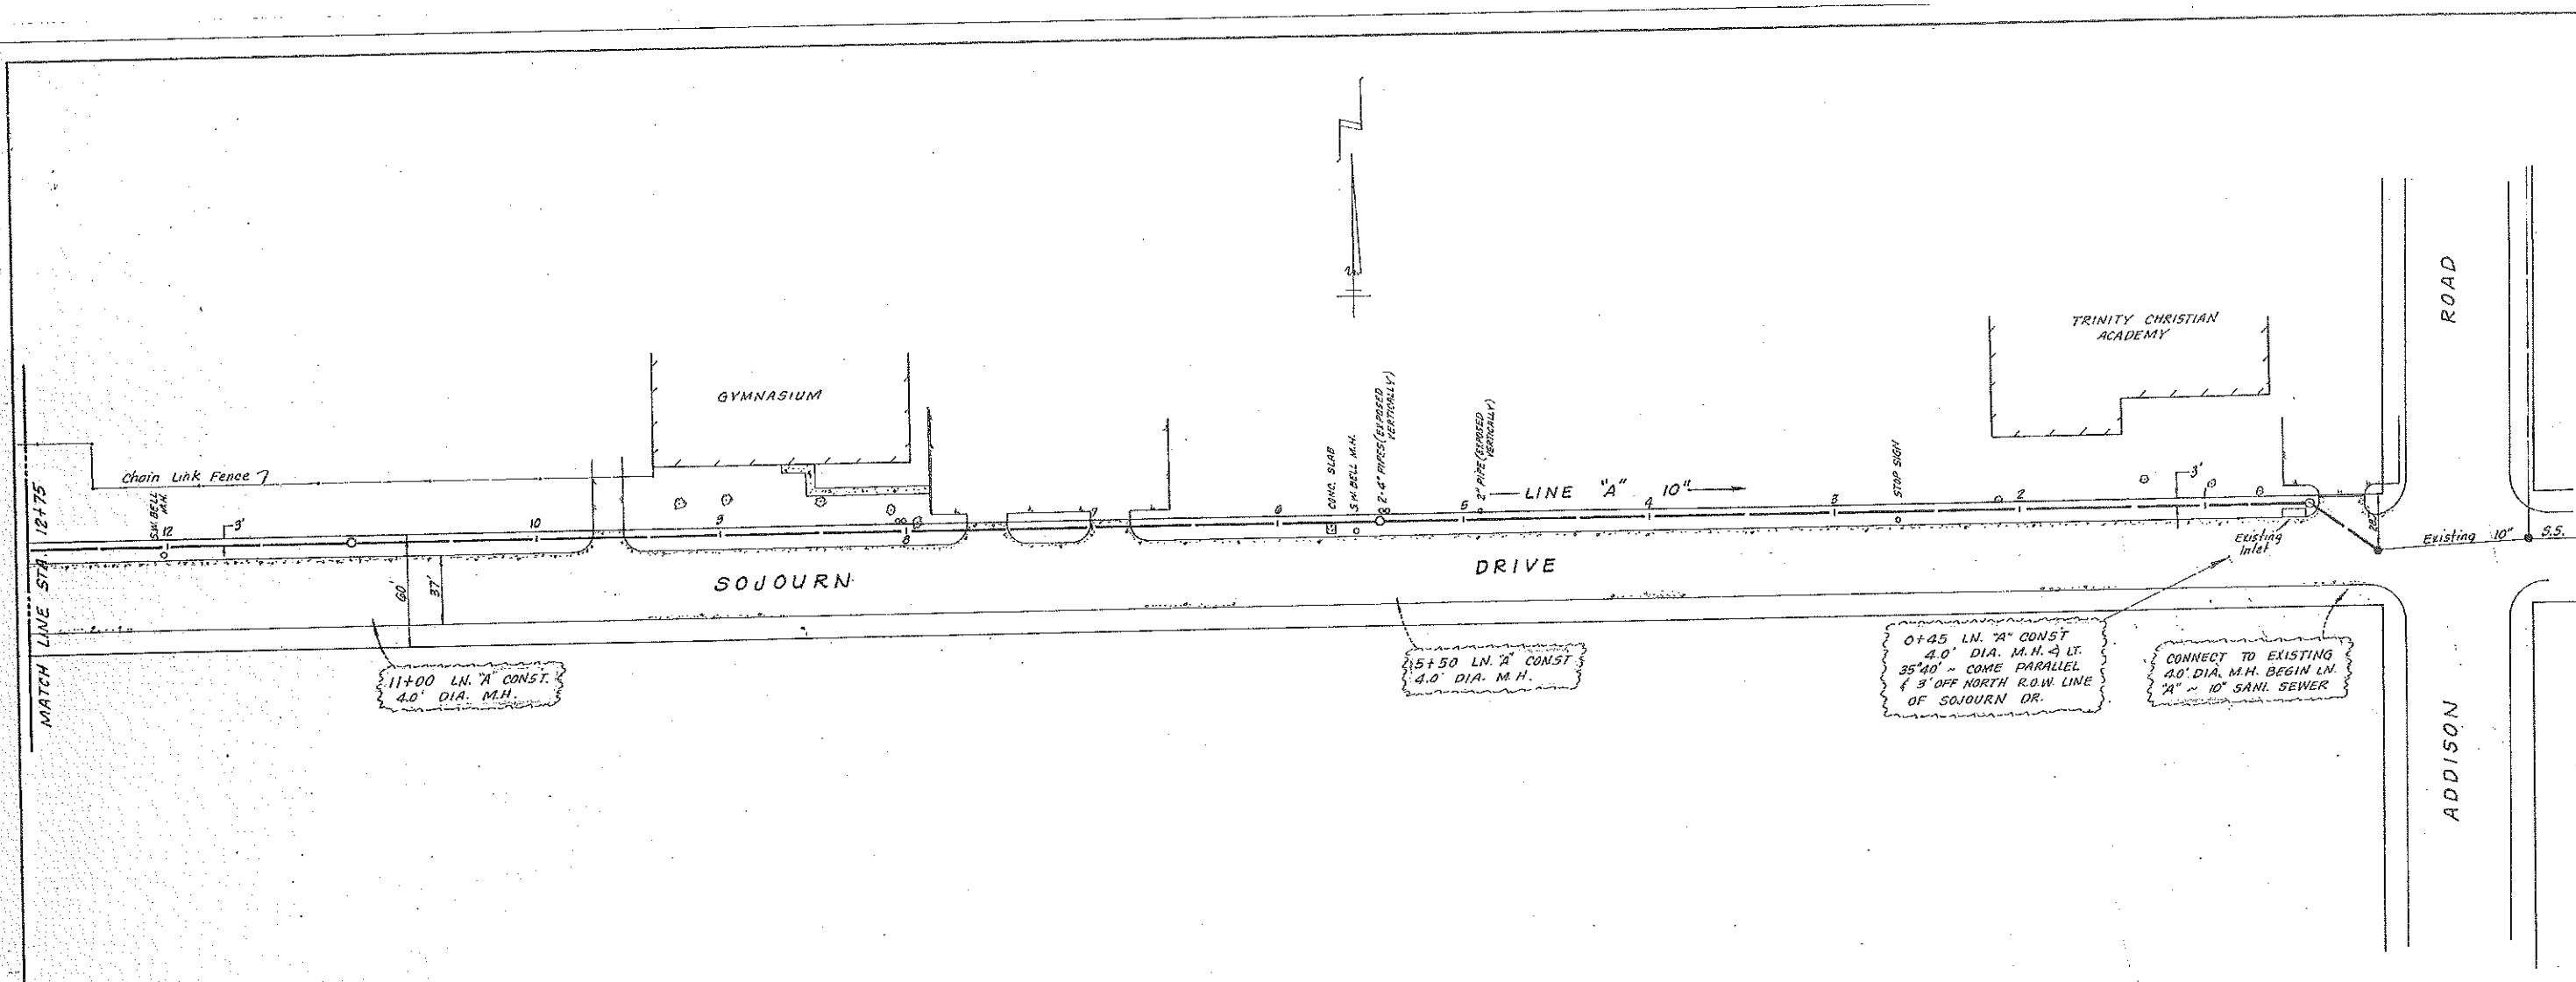

SANITARY SEWER MAIN						
BENT TREE SOUTH ADDITION						
ADDISON, TEXAS						
C. L. MOON INC. ~ ENGINEER						
DALLAS, TEXAS						
DESIGN	DRAWN	DATE	SCALE	NOTES	FILE	NO.
MOON	R.M.	April 1981	1/4" = 1'	60 J.C. EQ		13