


Xref C:\Brian\Multi-Family\Addison-SNK\LASTEST STREET CD-4.11.07-CITY RESUBMIT1\FLOOR.dwg

James Pole
 LANDSCAPE IRRIGATION SPECIALIST
 CONSULTING, DESIGN, SPECIFICATIONS
 TEXAS LICENSED IRRIGATOR #658
 2615 WOODHAVEN
 DENTON, TEXAS 76209
 PHONE: 940.243.2364

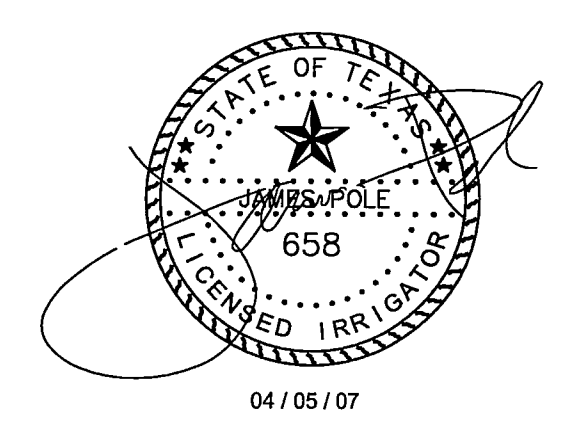

CONSULTANT:
LINDA TYCHER & ASSOCIATES
 LINDA TYCHER & ASSOCIATES, INC.
 14411 N. CENTRAL EXPRESSWAY - SUITE V
 DALLAS, TEXAS 75240
 (214) 750-1210

PROJECT TITLE:
**SNK ADDISON
 MIXED USE DEVELOPMENT**
 Addison, Texas



Date	Revision

Job No.	Print Date:
B.D.	5/2/07
Checked By:	Scale:
L.T.	
Project Mgr.:	
L.T.	

Sheet Title
IRRIGATION SLEEVING PLAN

Dwg. No.
IR-1

- LEGEND**
- 2" HERSEY WATER METER AS PER TOWN OF ADDISON SPECIFICATIONS
 - ◻ RAINMASTER EVOLUTION DX-2 CONTROLLER WITH STAINLESS STEEL PEDESTAL WITH MINI-CLICK RAIN AND FREEZE SENSOR WITH HUNTER BYPASS SWITCH.
 - == CLASS 200 SLEEVE PIPES, 4" SIZE UNLESS NOTED OTHERWISE

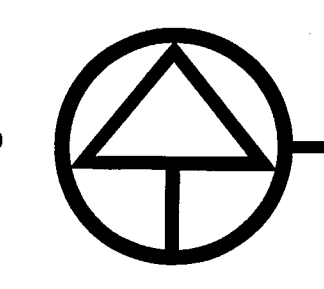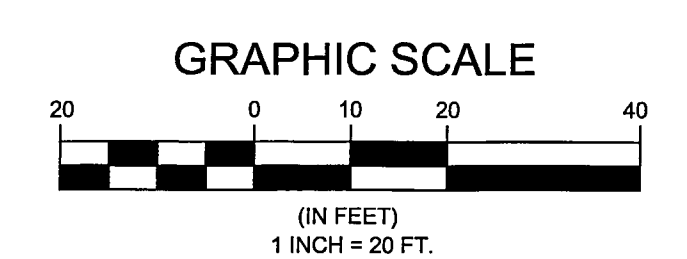

IRRIGATION SLEEVING PLAN

SCALE: 1"=20'-0"